


FRONT ELEVATION AS EXISTING/PROPOSED



REAR ELEVATION AS PROPOSED

red dotted lines indicate the existing boundary wall height

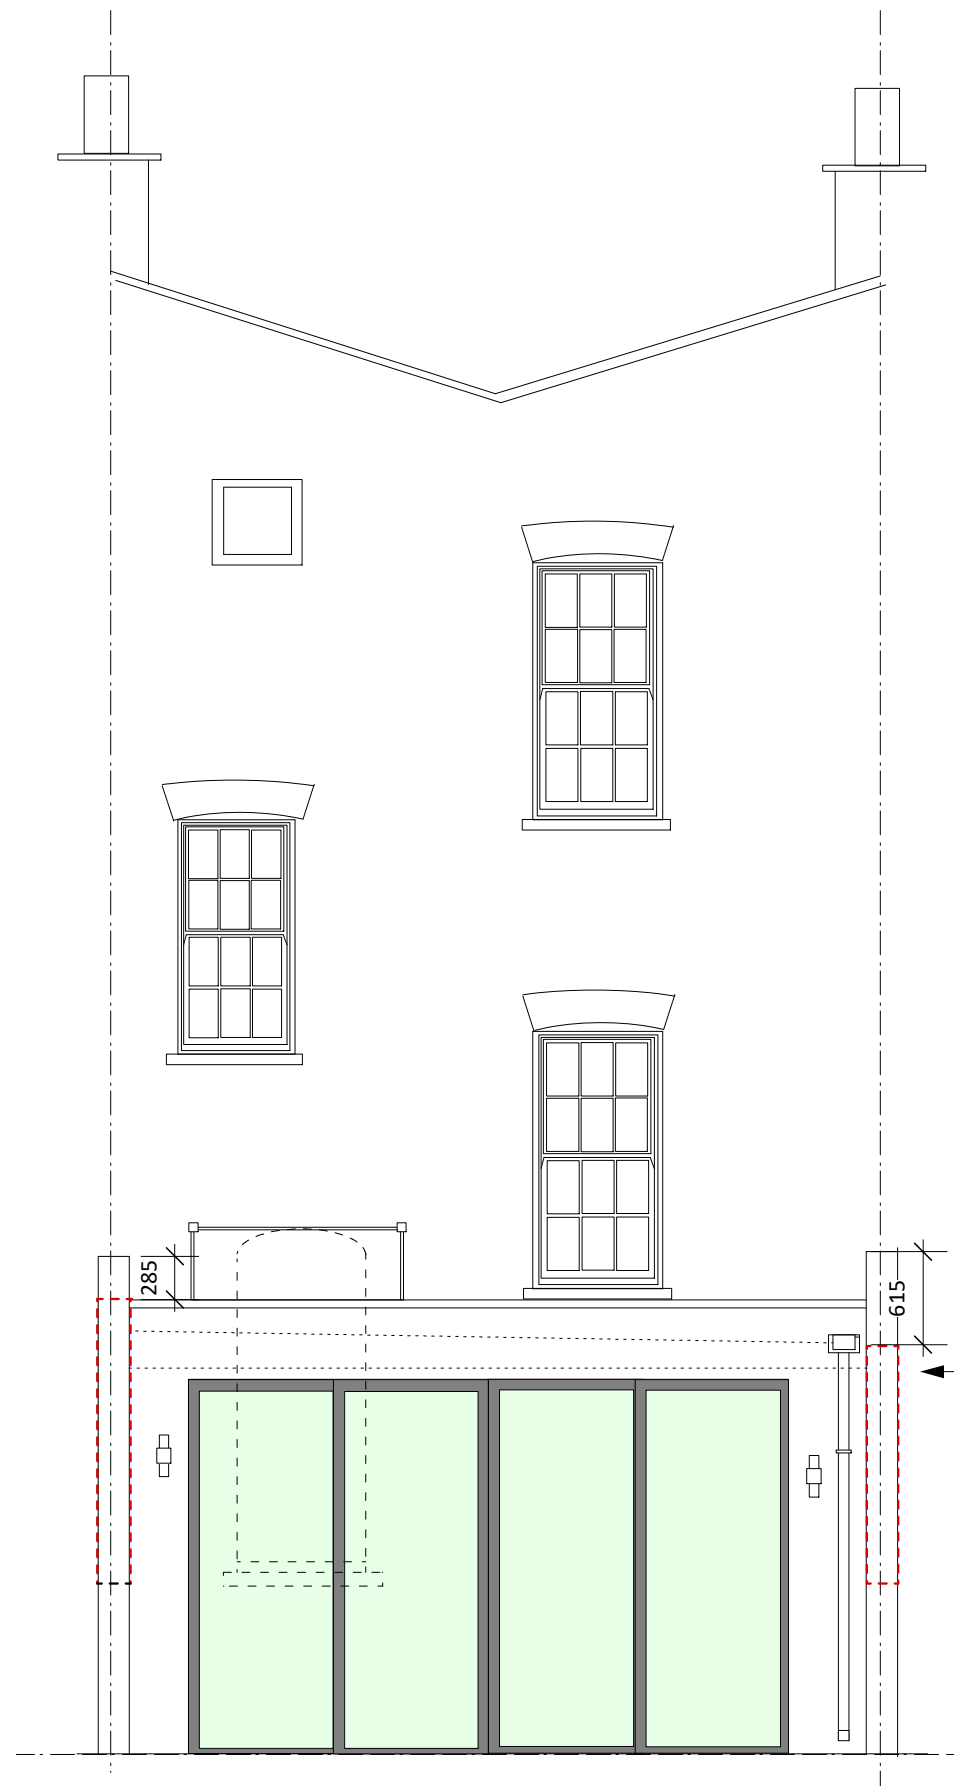

Client: Tom and Andrea
 Site: 9 Thanet Street
 Drawing Title: Front and Rear Elevations as proposed Layout 1
 Drawing No: 004a
 Rev: B (25/04/19)
 Scale: 1:50 @ A3
 Date: 10.10.17

NB all dimensions to be verified on site at above site address prior to any work being carried out, no dimensions to be taken from this drawing.