


General Notes
 The drawing is copyright of Vabel LTD. All rights reserved. No reproduction in any material form is permitted without consent. Do not scale from this drawing. All dimensions are in mm unless stated otherwise. Dimensions, levels, sizes and location of particulars are to be verified by the contractor on site prior to engaging in works. This drawing may incorporate information from other professionals. Vabel LTD cannot accept responsibility for the integrity and accuracy of such information.

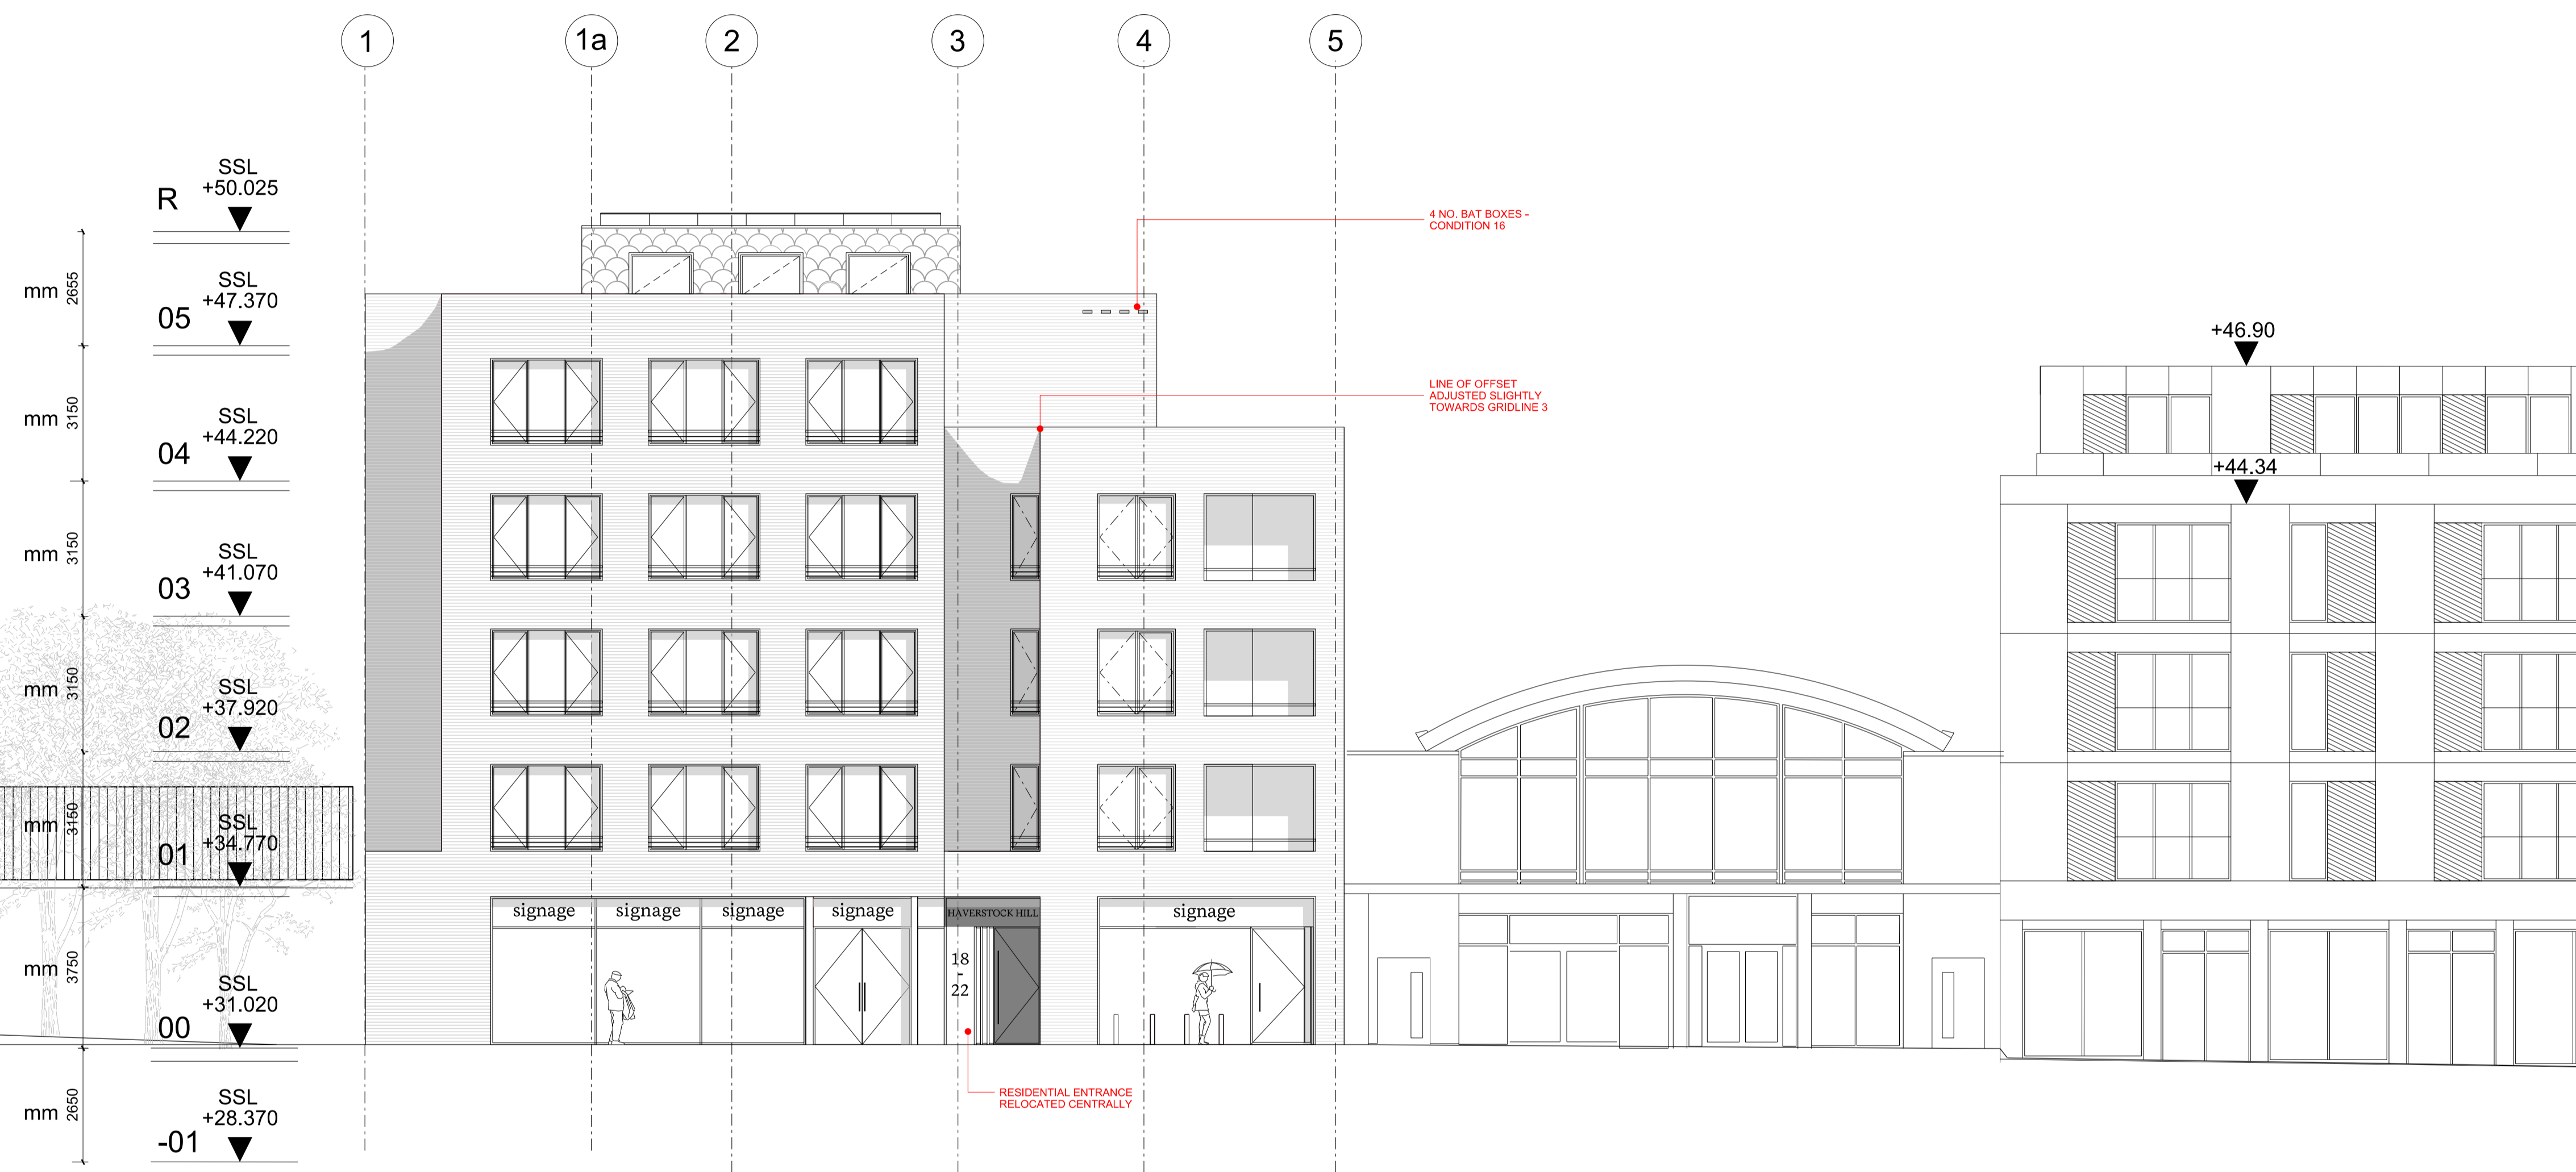

Rev	Date	Reason for Issue	Chk
A	25/04/19	Planning & Condition 16	NE

VABEL
LONDON

531 Highgate Studios, 53-79 Highgate Road, London NW5 1TL
 Tel +44 (0)20 7183 6405 Email contact@vabel.co.uk

Project
 18-22 Haverstock Hill, NW3

Title
 Proposed
 South-West Elevation

Date	Scale @ A1	Drawn	Checked
25/04/19	1:100	MB	NE

Status
 Planning

Drawing Number	Revision
AP_SW_EL_140	A