


AL(D3)001

AL(D3)001



© Copyright Ultra Violet Designers Architects Limited

## NOTES

All dimensions to be checked on site

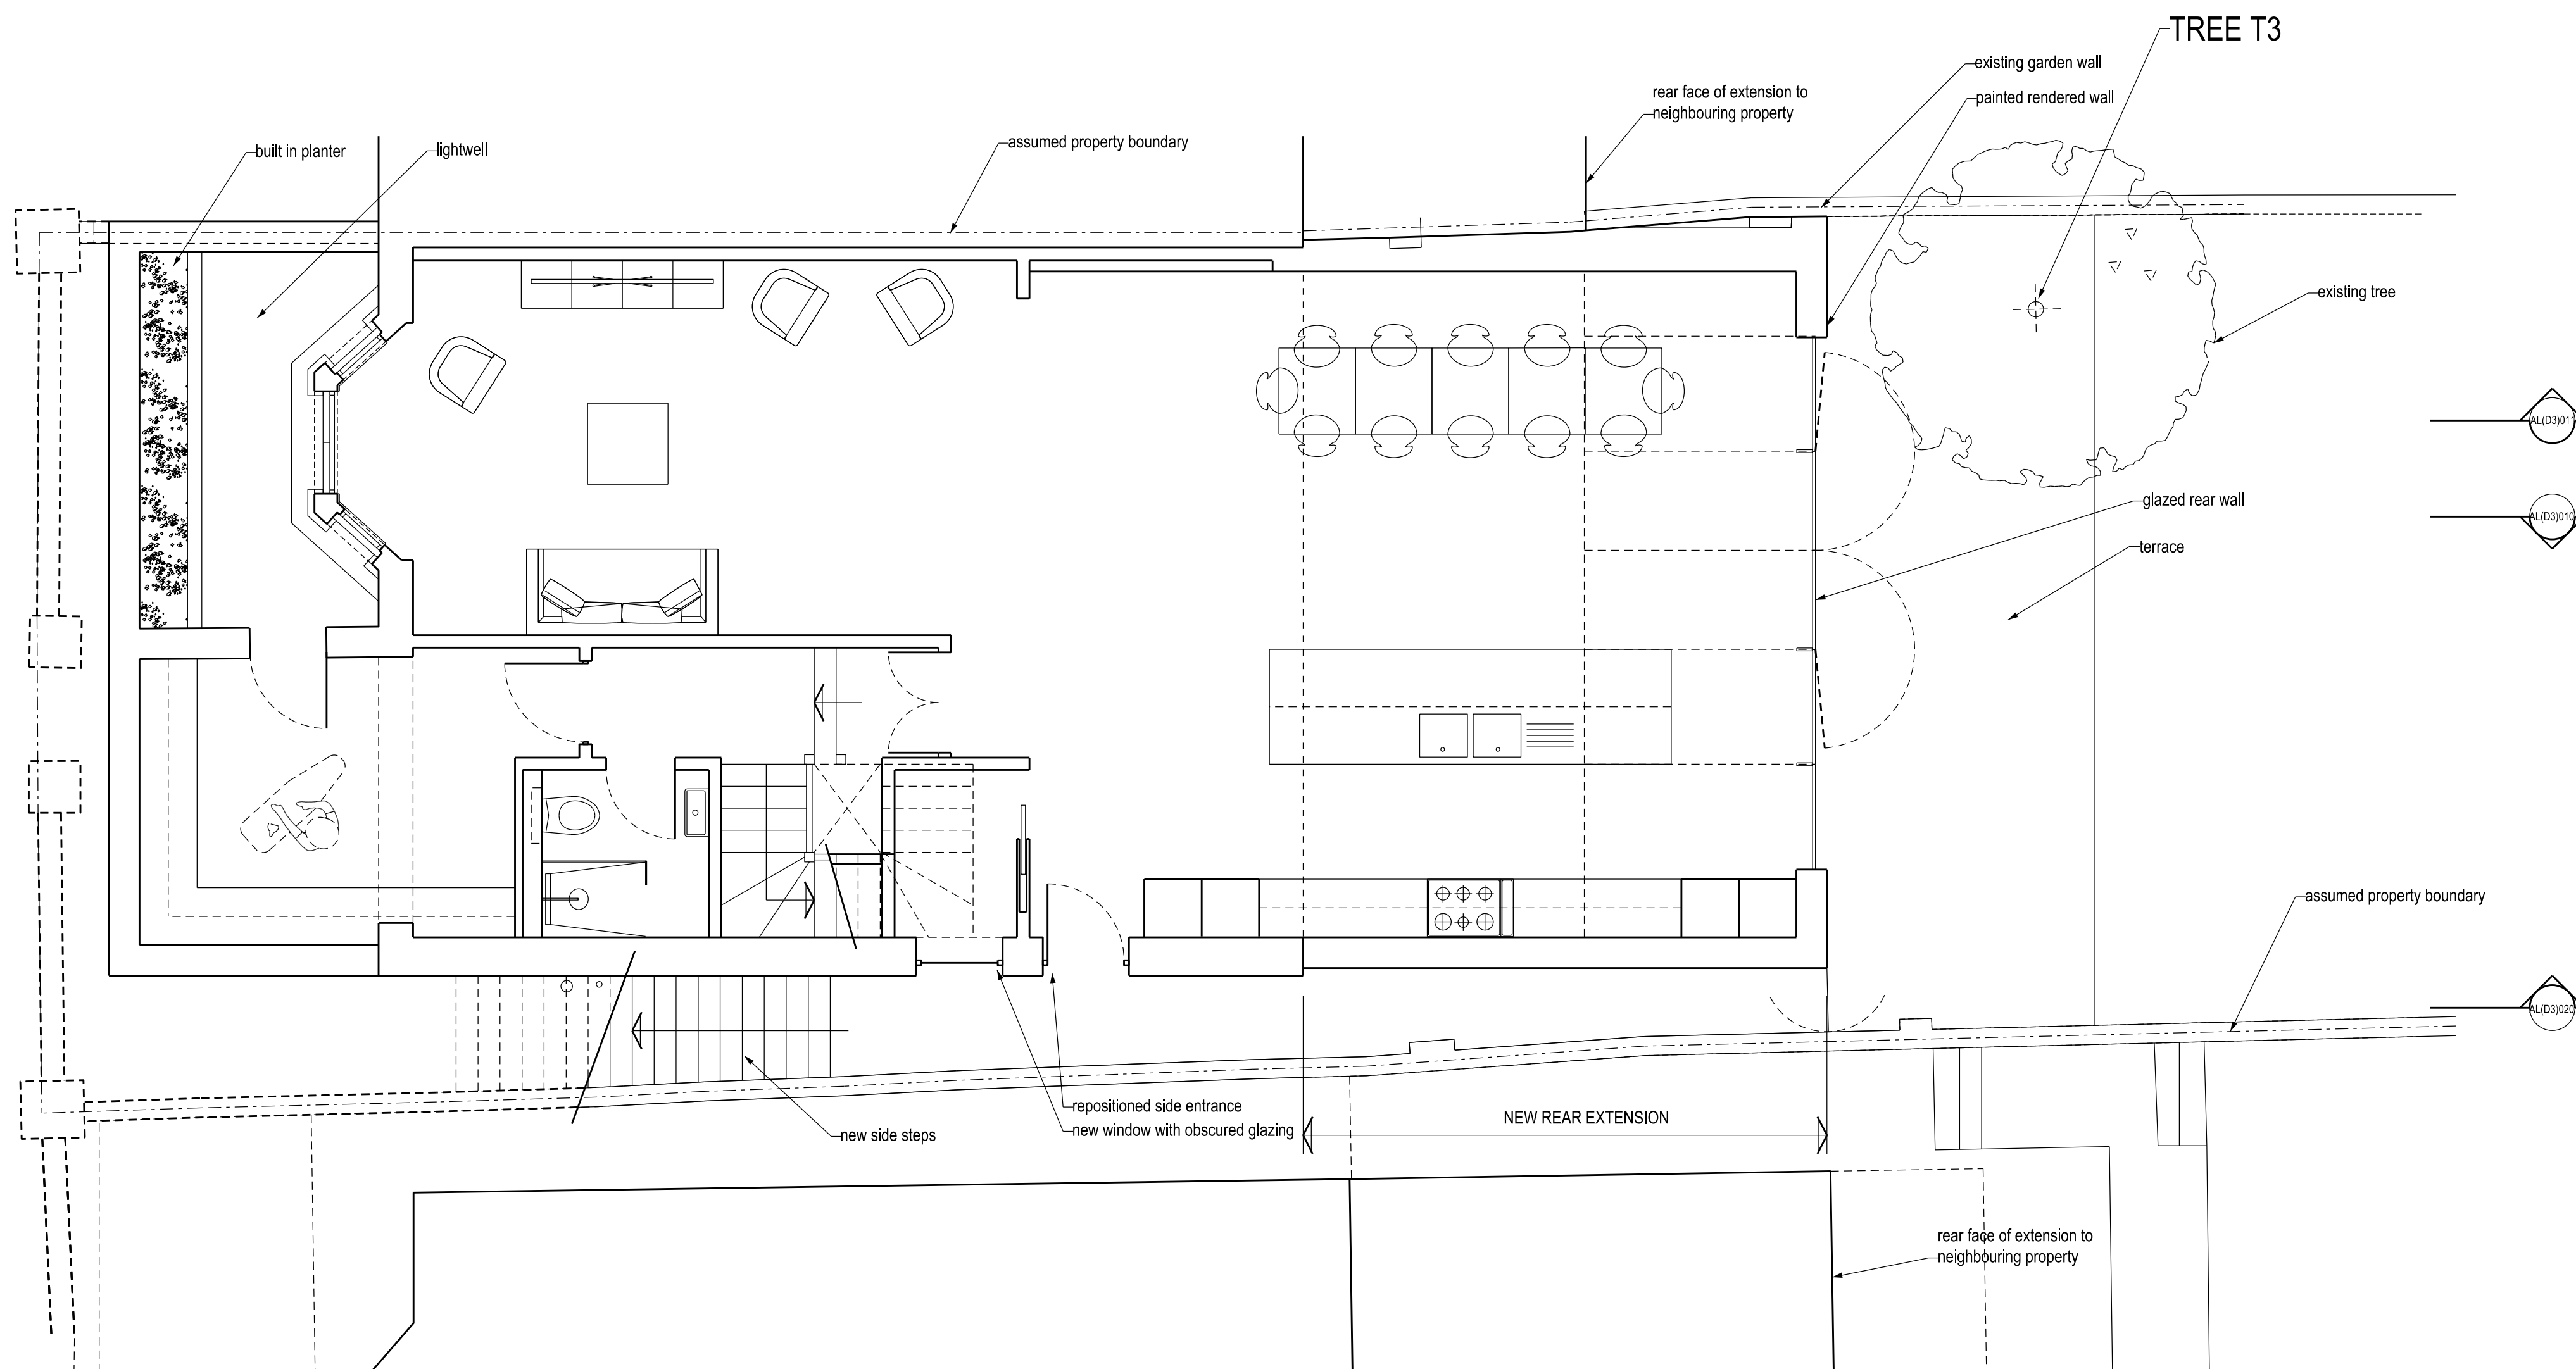

LOWER GROUND FLOOR - PROPOSED

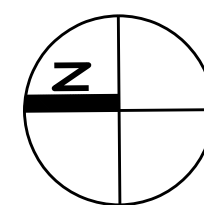 

## PLANNING



**ultra violet**  
DESIGNERS ARCHITECTS  
unit 1 flat iron yard  
14 ayres street  
london se1 1es  
t 020 7407 9343  
e info@ultraviolet.co.uk

9 Nassington Road, London NW2

TITLE: LOWER GROUND FL'R PLAN - PROPOSED

SCALE: 1:50 @ A1

DATE: NOVEMBER 2018

AL(D3)001


AL(D3)002

AL(D3)002



© Copyright Ultra Violet Designers Architects Limited

## NOTES

All dimensions to be checked on site

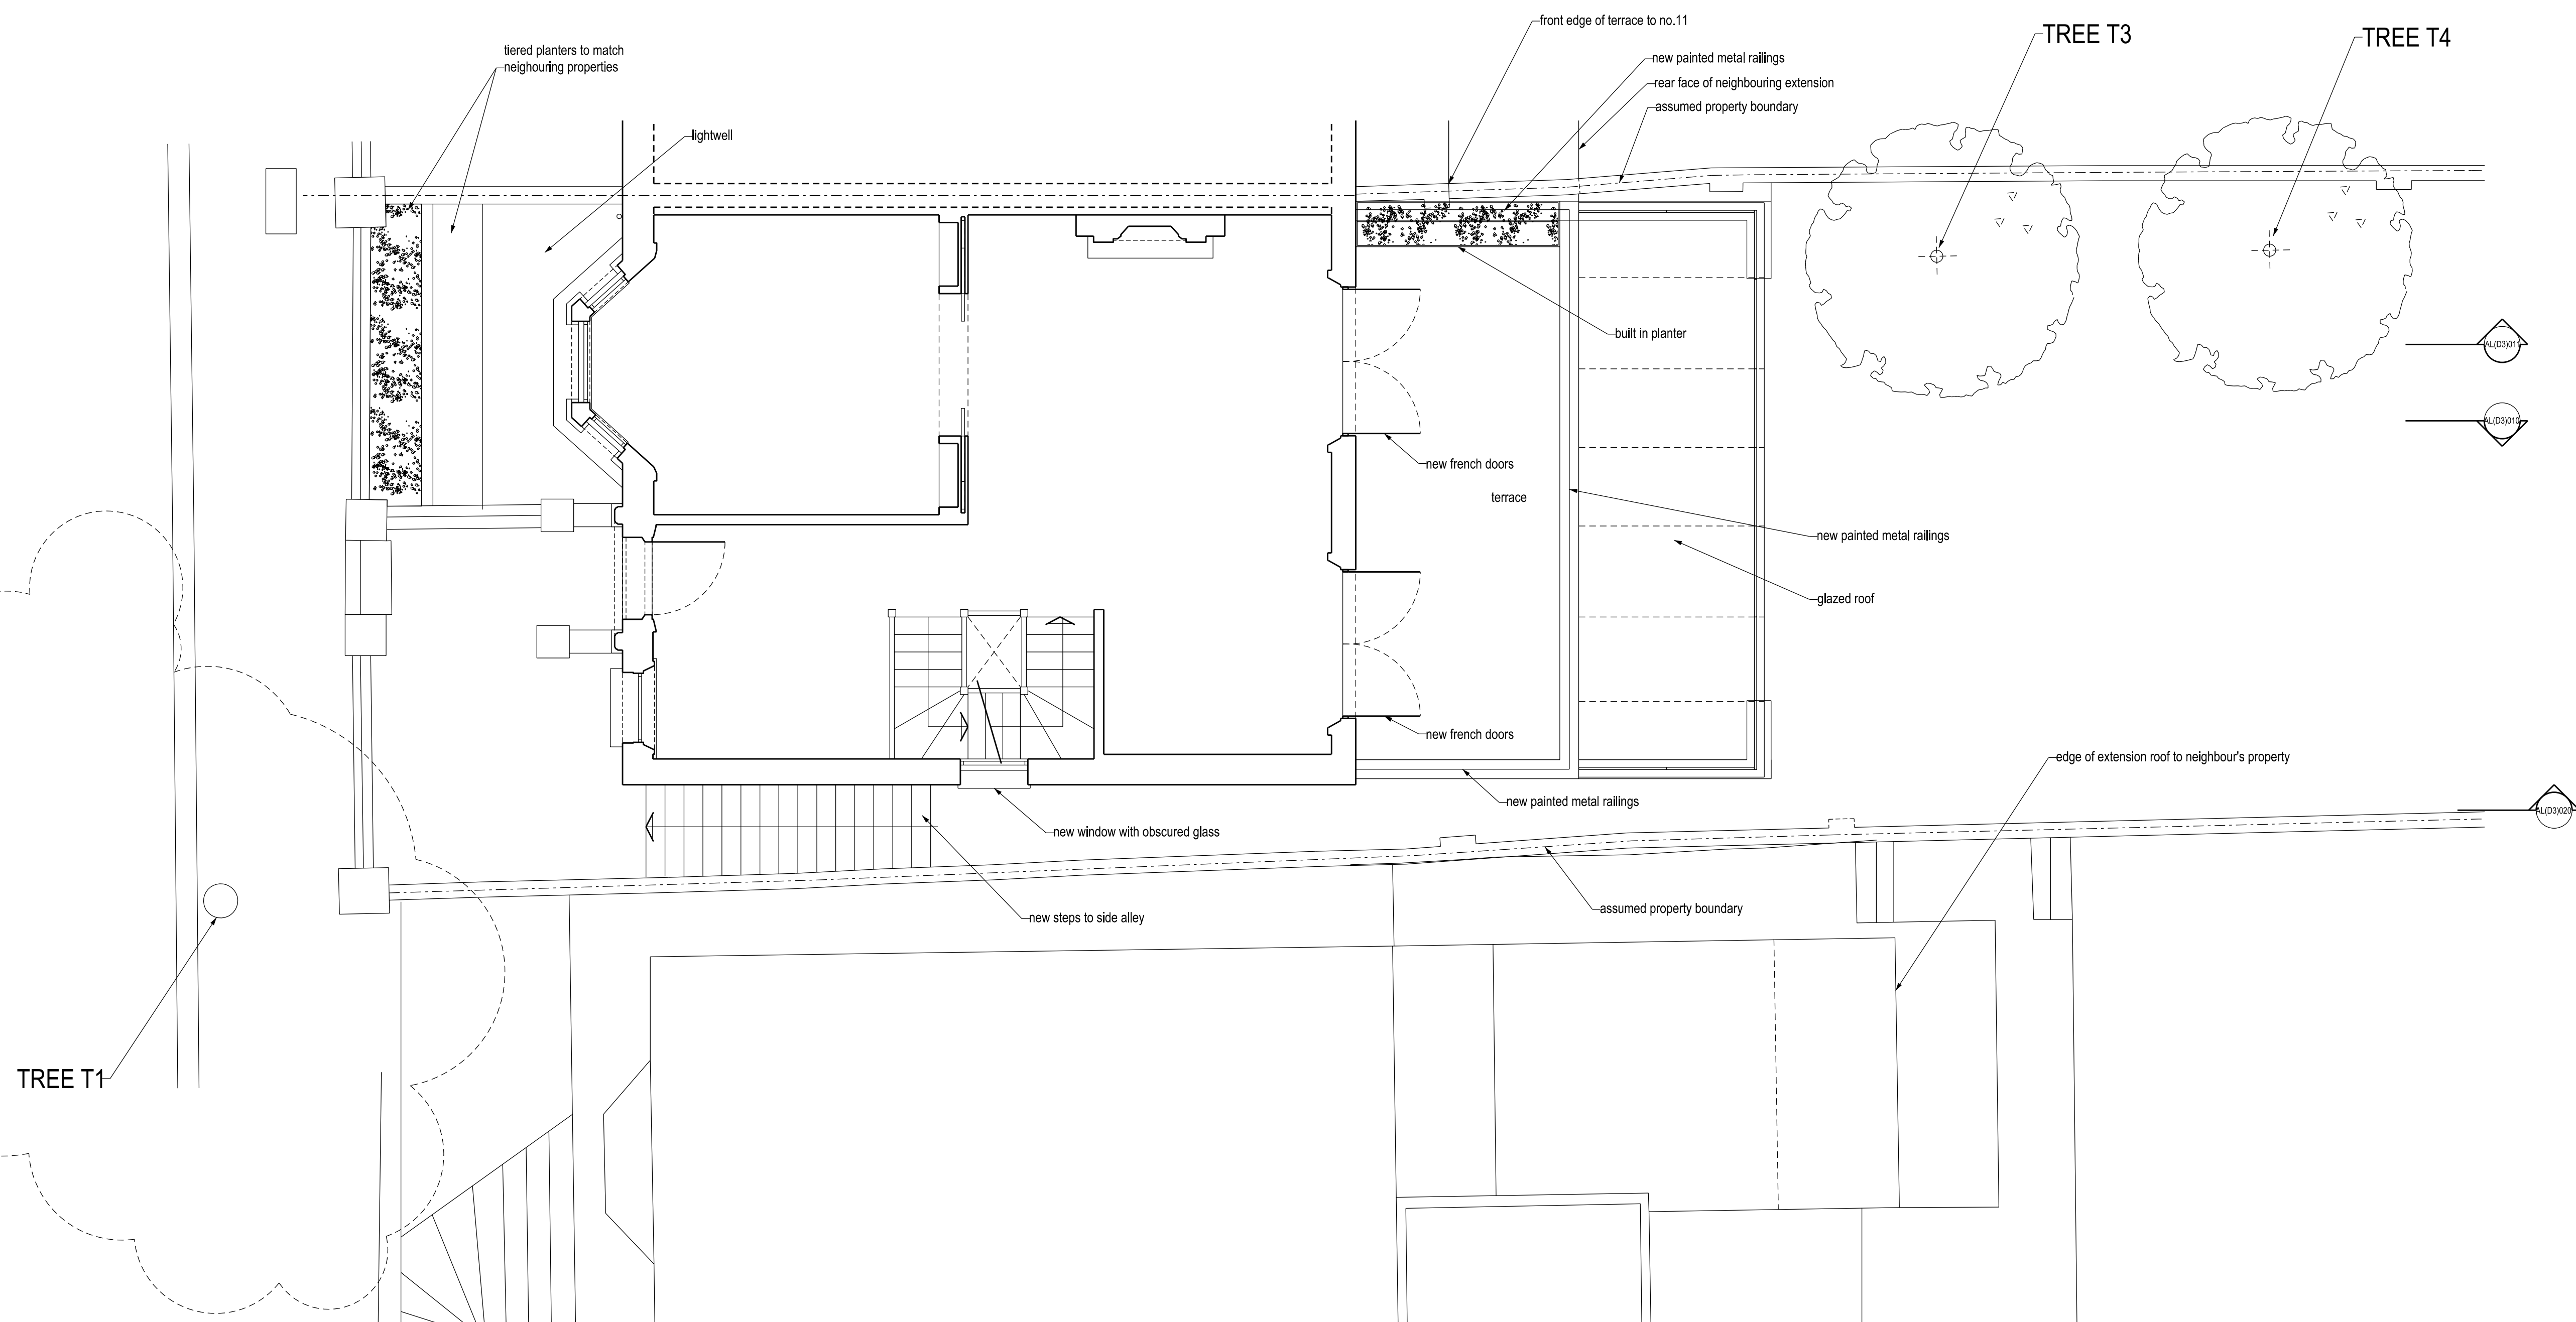

UPPER GROUND FLOOR - PROPOSED

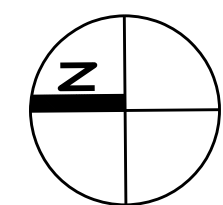 

## PLANNING



**ultra violet**  
DESIGNERS ARCHITECTS  
unit 7 flat iron yard  
14 ayres street  
london se1 1es  
t 020 7467 9343  
e mail@ultraviolet.co.uk

9 Nassington Road, London NW2

TITLE: UPPER GROUND FLOOR PLAN - PROPOSED

SCALE: 1:50 @ A1


DATE: NOVEMBER 2018

AL(D3)002




NOTES

All dimensions to be checked on site

FIRST FLOOR - PROPOSED

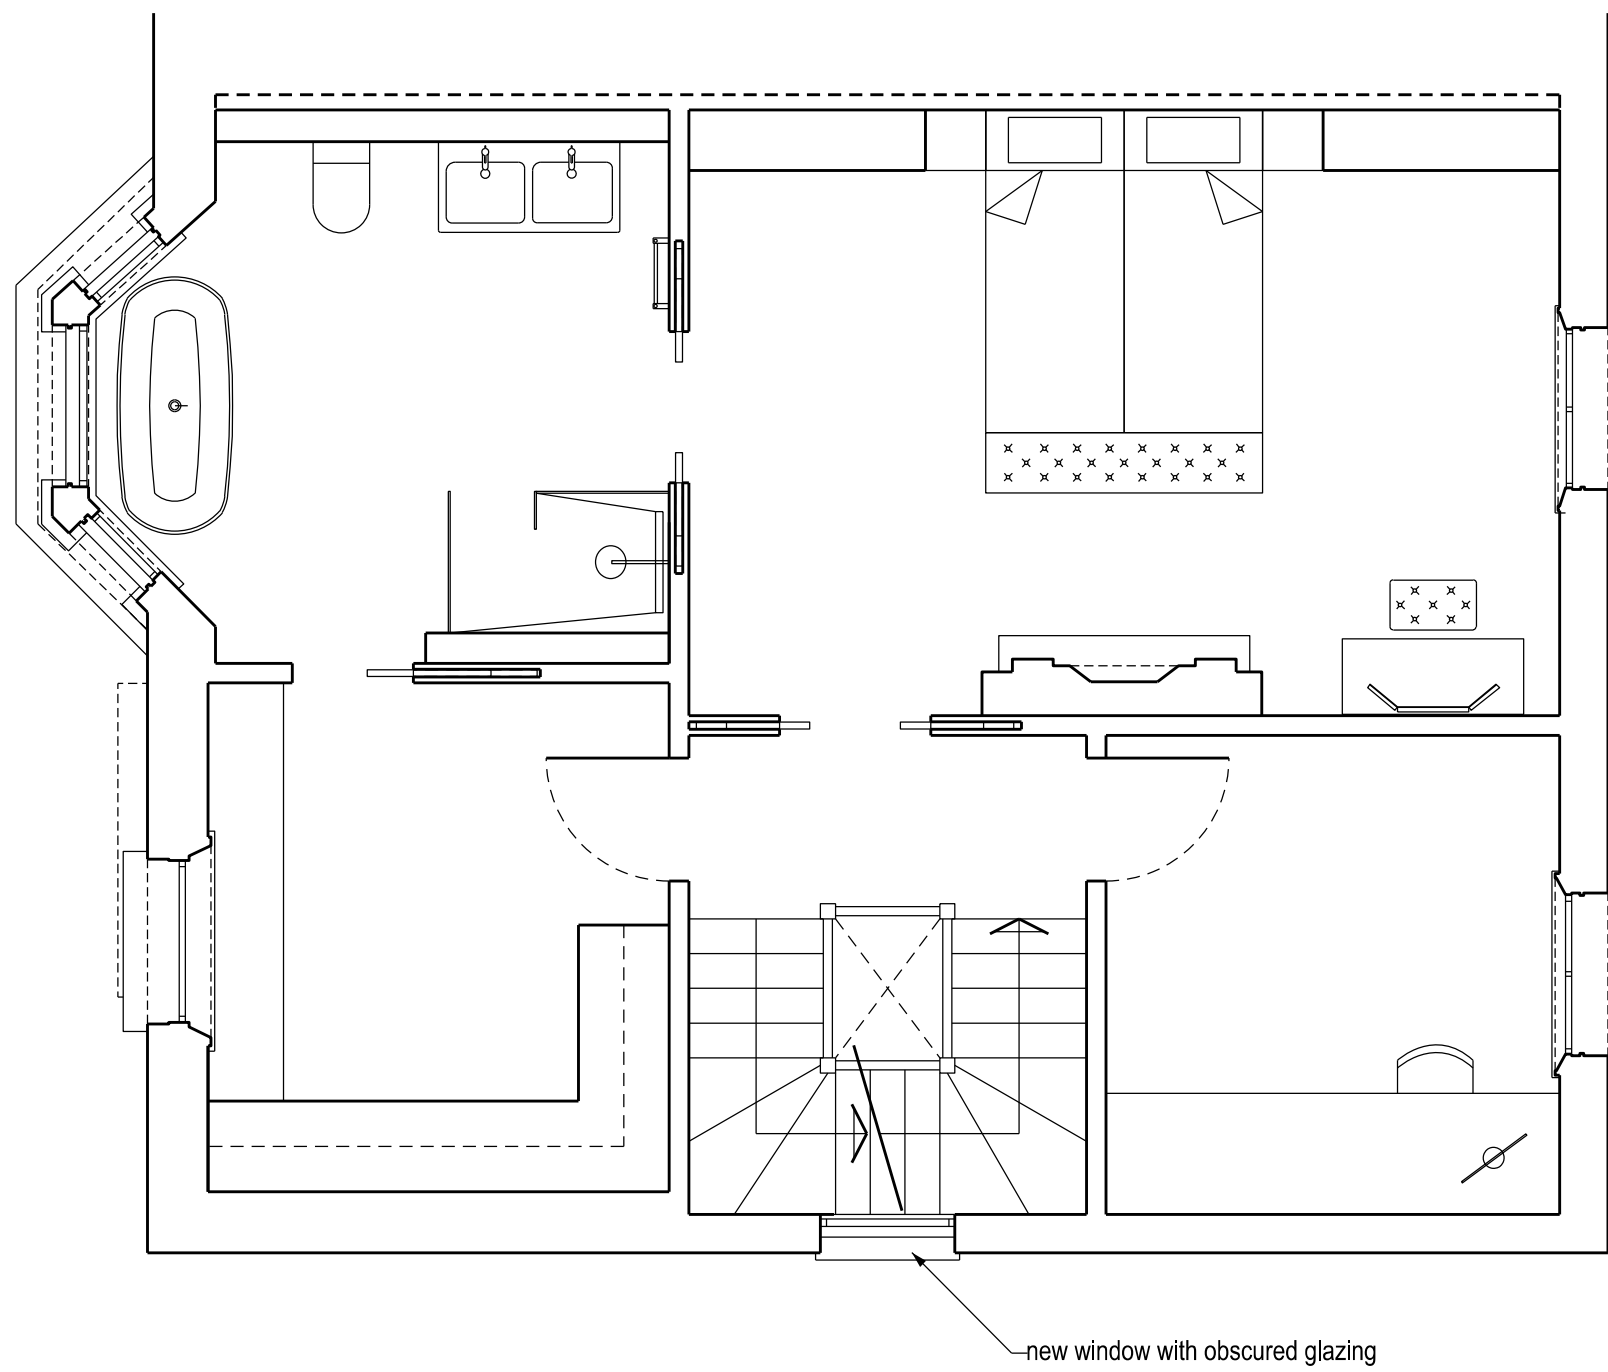

SECOND FLOOR - PROPOSED

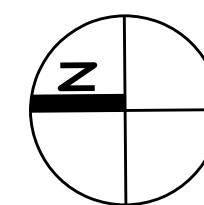 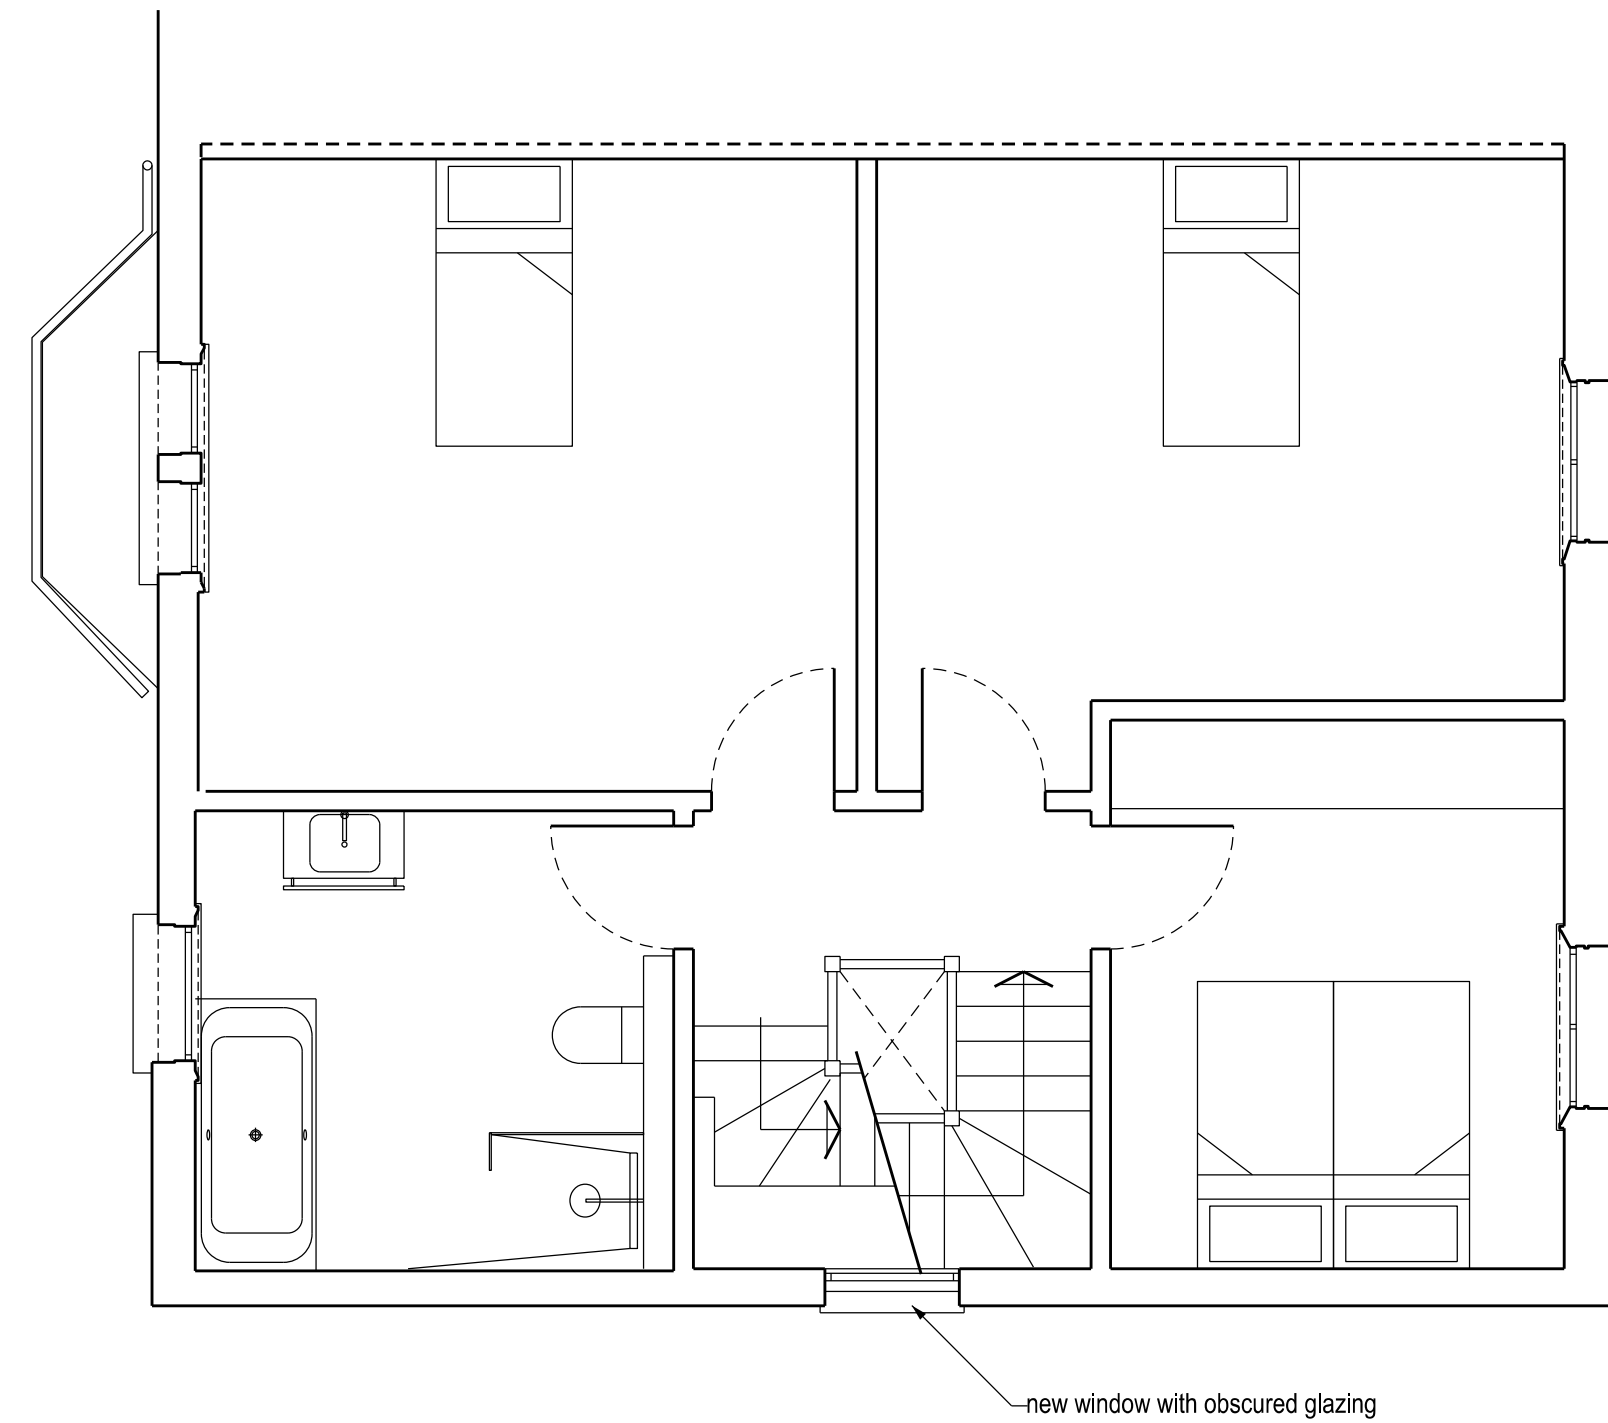

PLANNING



**ultra violet**  
DESIGNERS ARCHITECTS  
unit 7 flat iron yard  
14 ayres street  
london se1 1es  
t 020 7467 9343  
email@ultraviolet.co.uk

9 Nassington Road, London NW2

TITLE: 1ST & 2ND FLOOR - PROPOSED

SCALE: 1:50 @ A1


DATE: NOVEMBER 2018

AL(D3)003

NOTES

All dimensions to be checked on site


THIRD FLOOR - PROPOSED

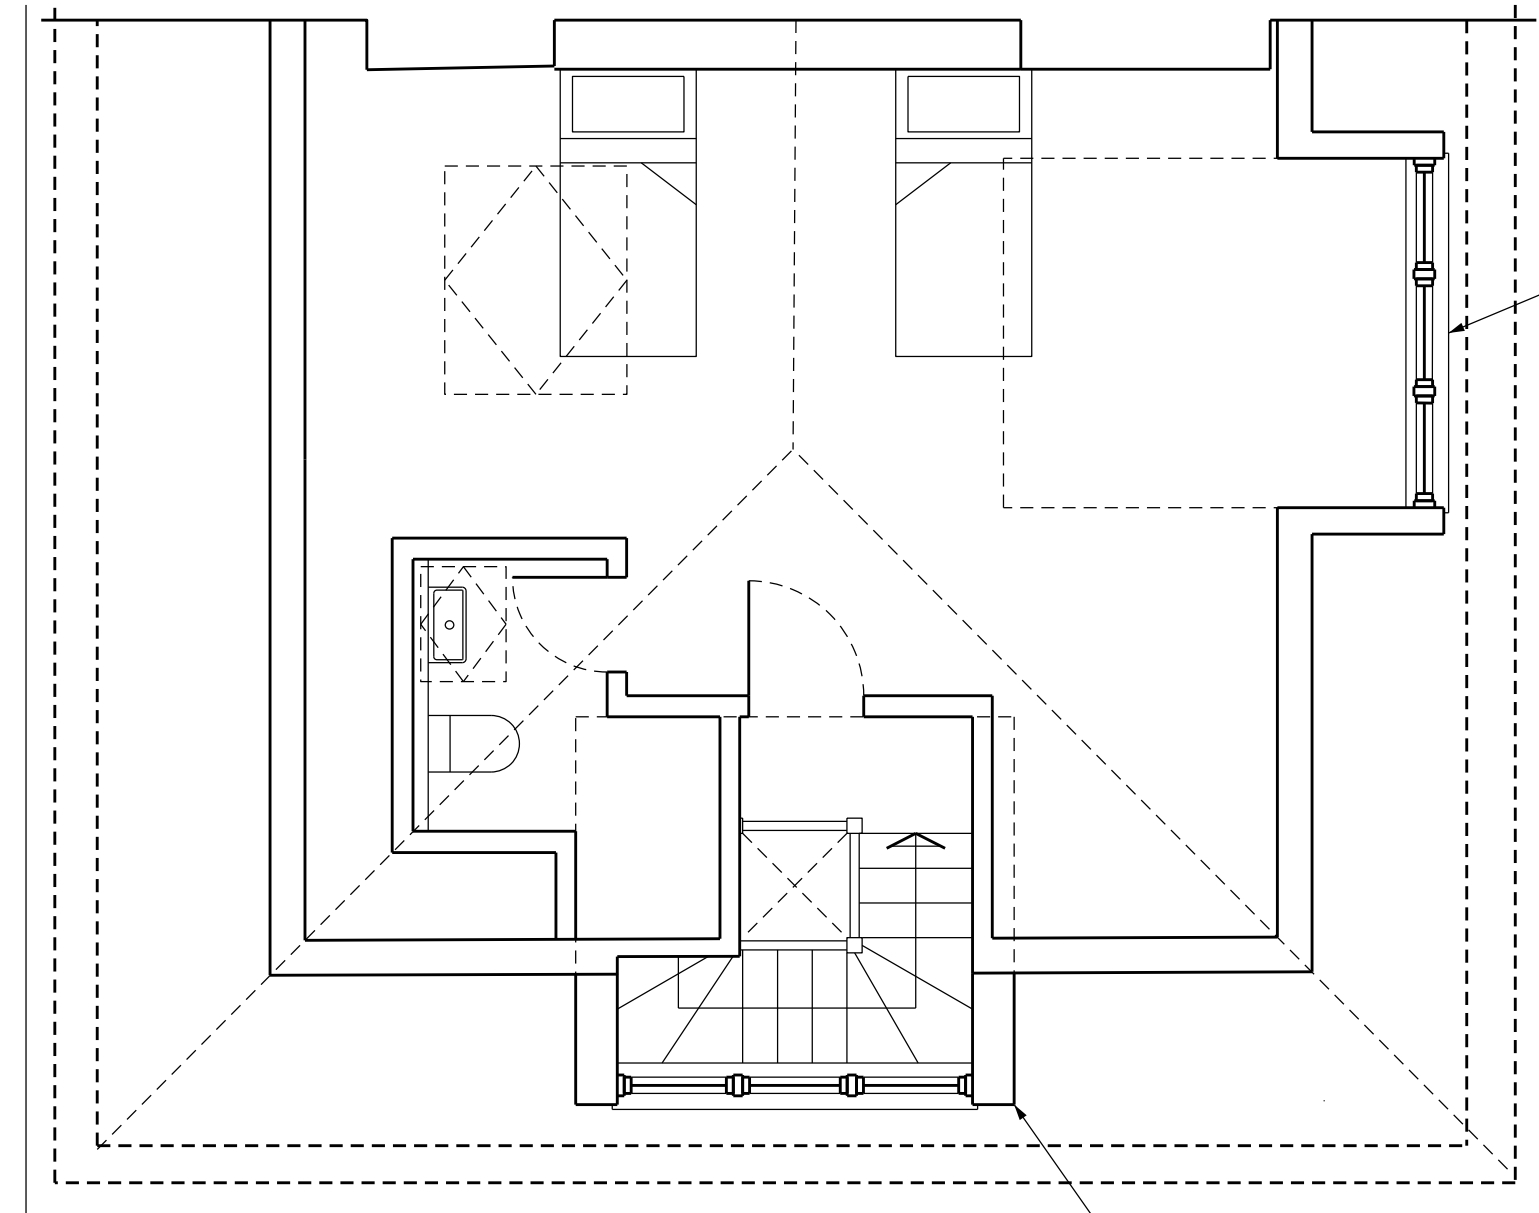

traditionally detailed new dormer

traditionally detailed new dormer



ROOF PLAN - PROPOSED

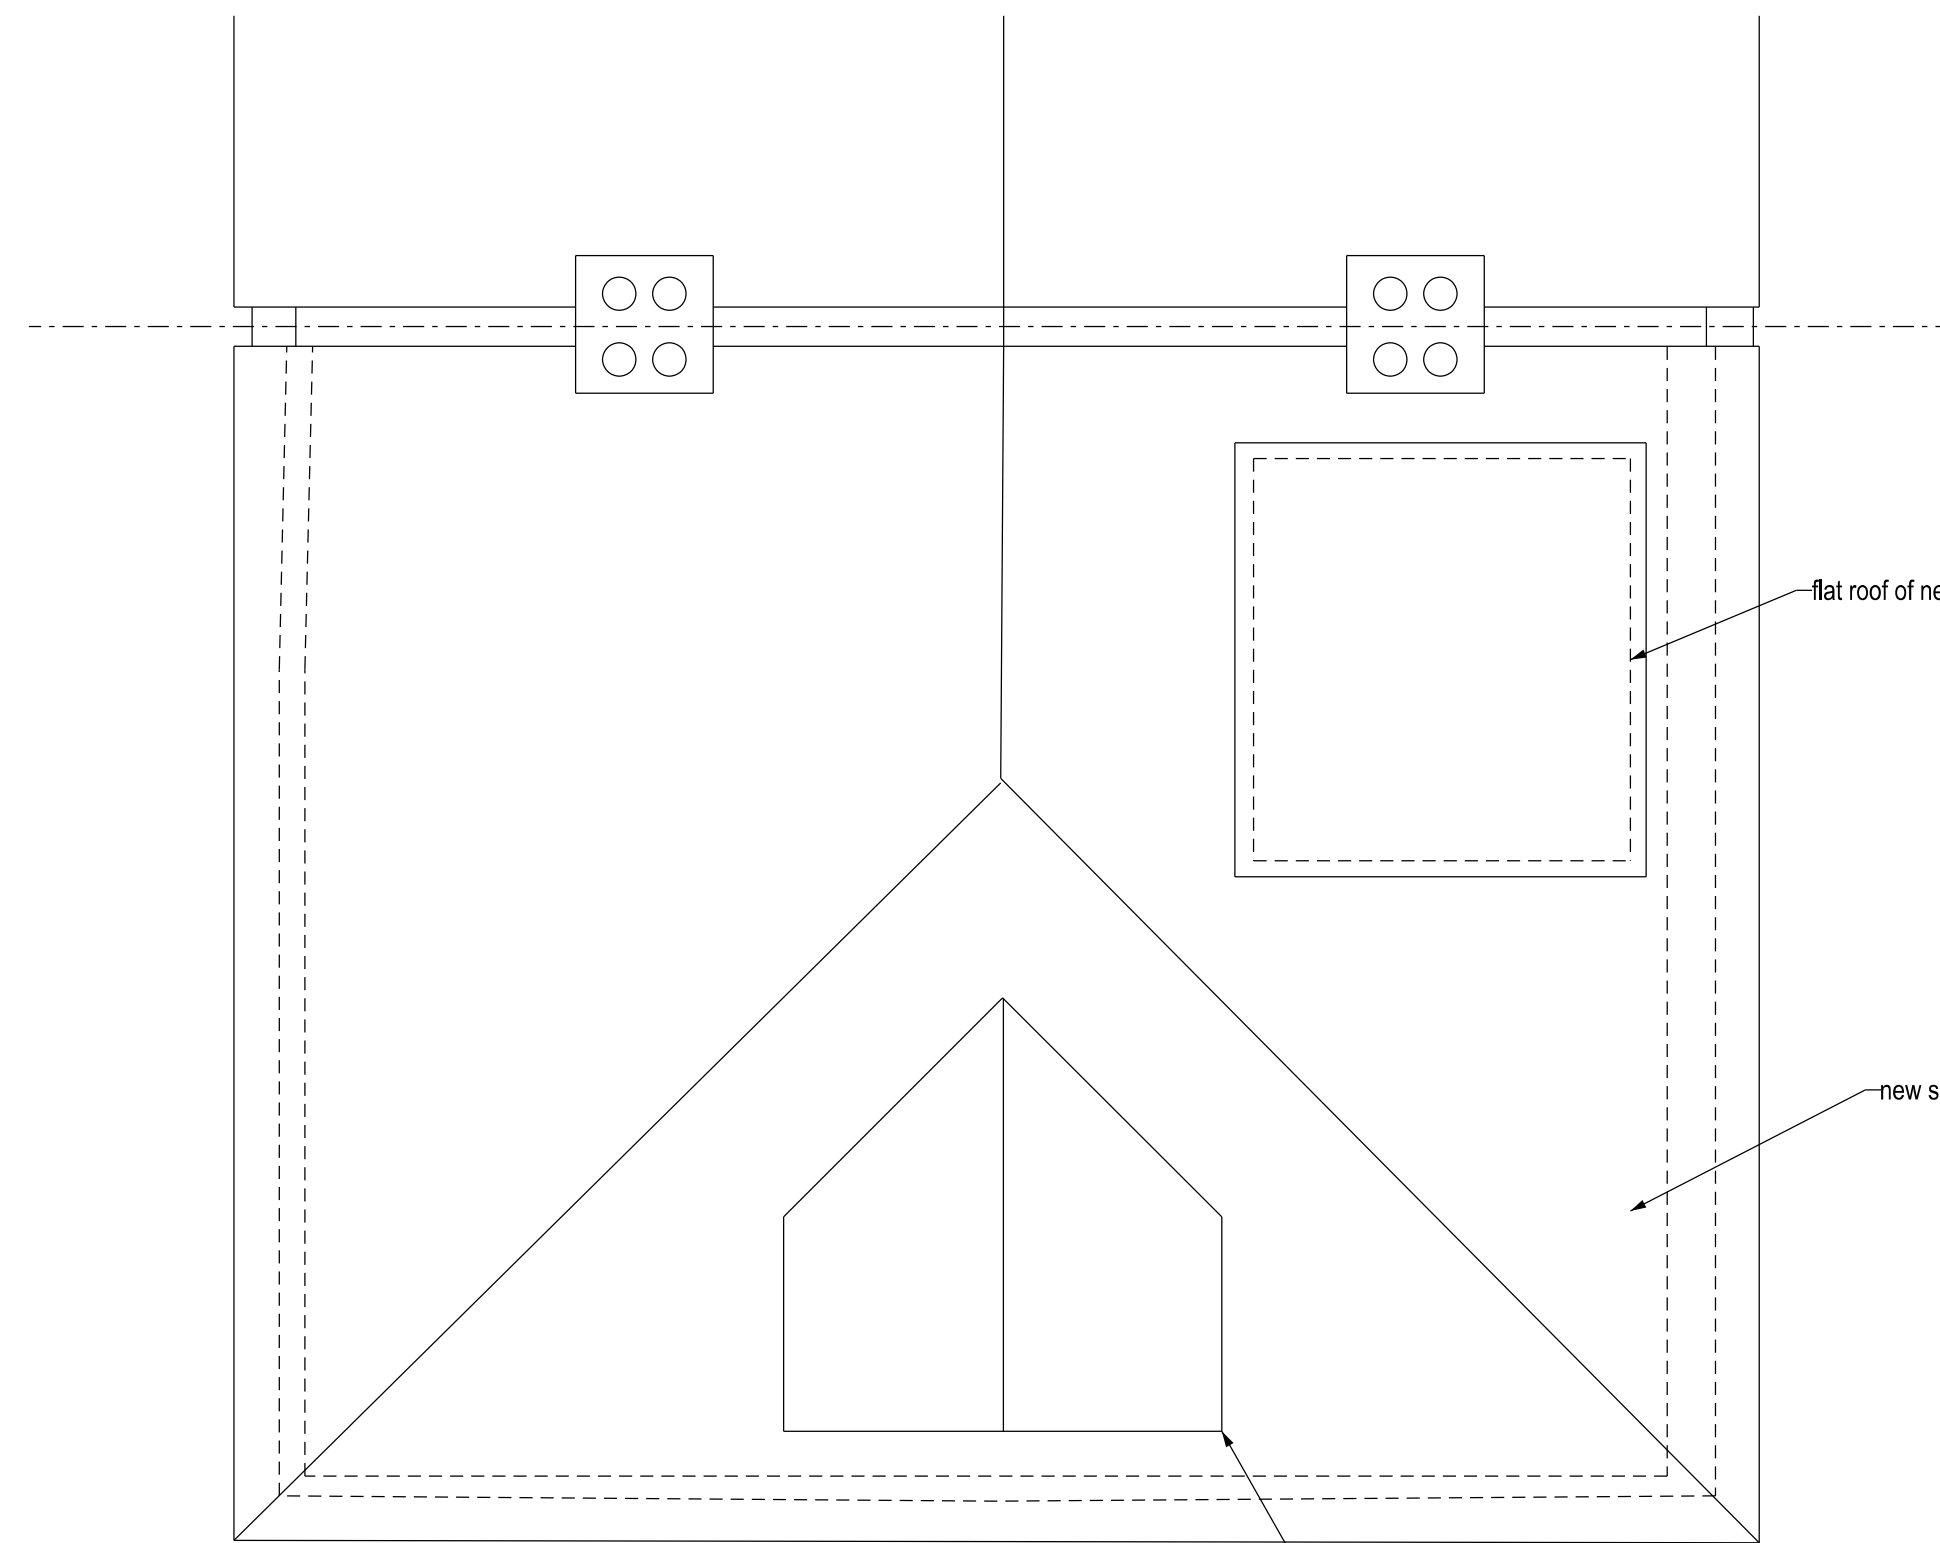

flat roof of new dormer

new slate roof

new dormer

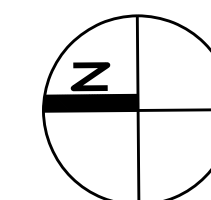 

PLANNING



**ultra violet**  
DESIGNERS ARCHITECTS  
unit 7 flat iron yard  
14 ayres street  
london se1 1es  
t 020 7407 9343  
email@ultraviolet.co.uk

9 Nassington Road, London NW2

TITLE: 3RD FLOOR & ROOF PLAN - PROPOSED


SCALE: 1:50 @ A1

DATE: NOVEMBER 2018


AL(D3)004

NOTES

All dimensions to be checked on site

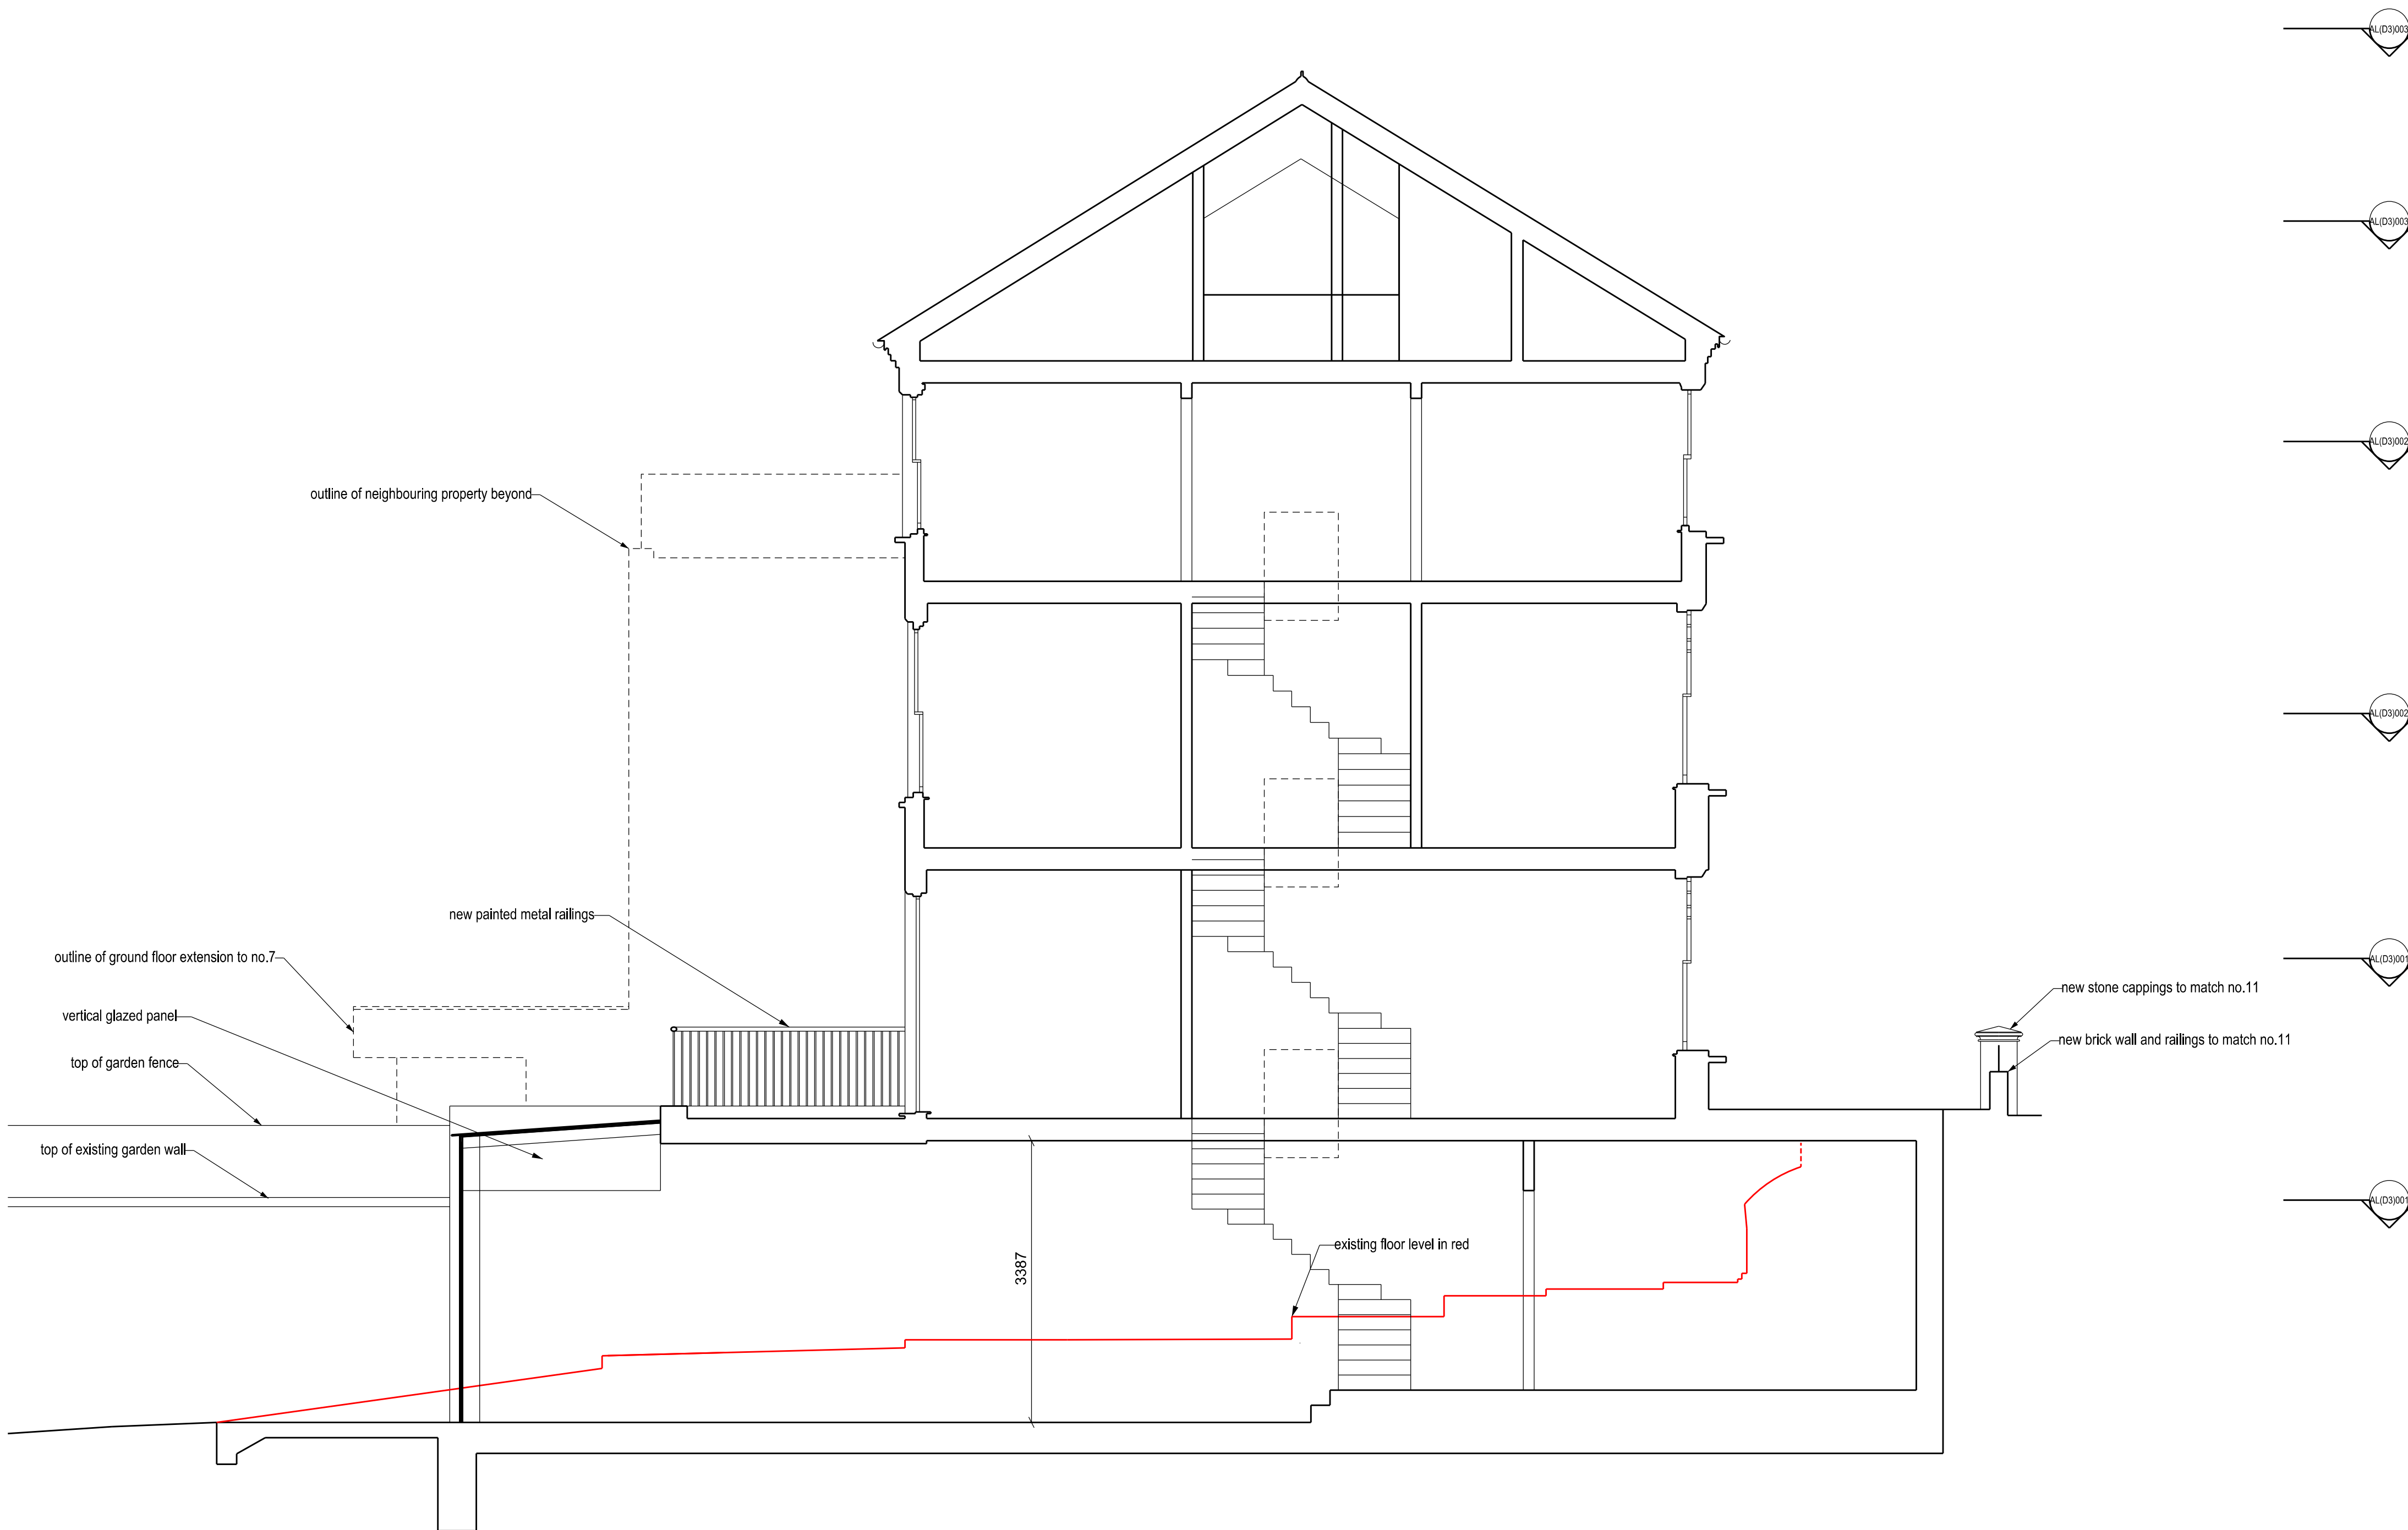

SECTION A

 

PLANNING



**ultra violet**  
DESIGNERS ARCHITECTS  
unit 7 flat iron yard  
14 ayres street  
london se1 1es  
t 020 7407 9343  
e mail@ultraviolet.co.uk

9 Nassington Road, London NW2

TITLE: SECTION A - PROPOSED


SCALE: 1:50 @ A1

DATE: NOVEMBER 2018

AL(D3)010

NOTES

All dimensions to be checked on site

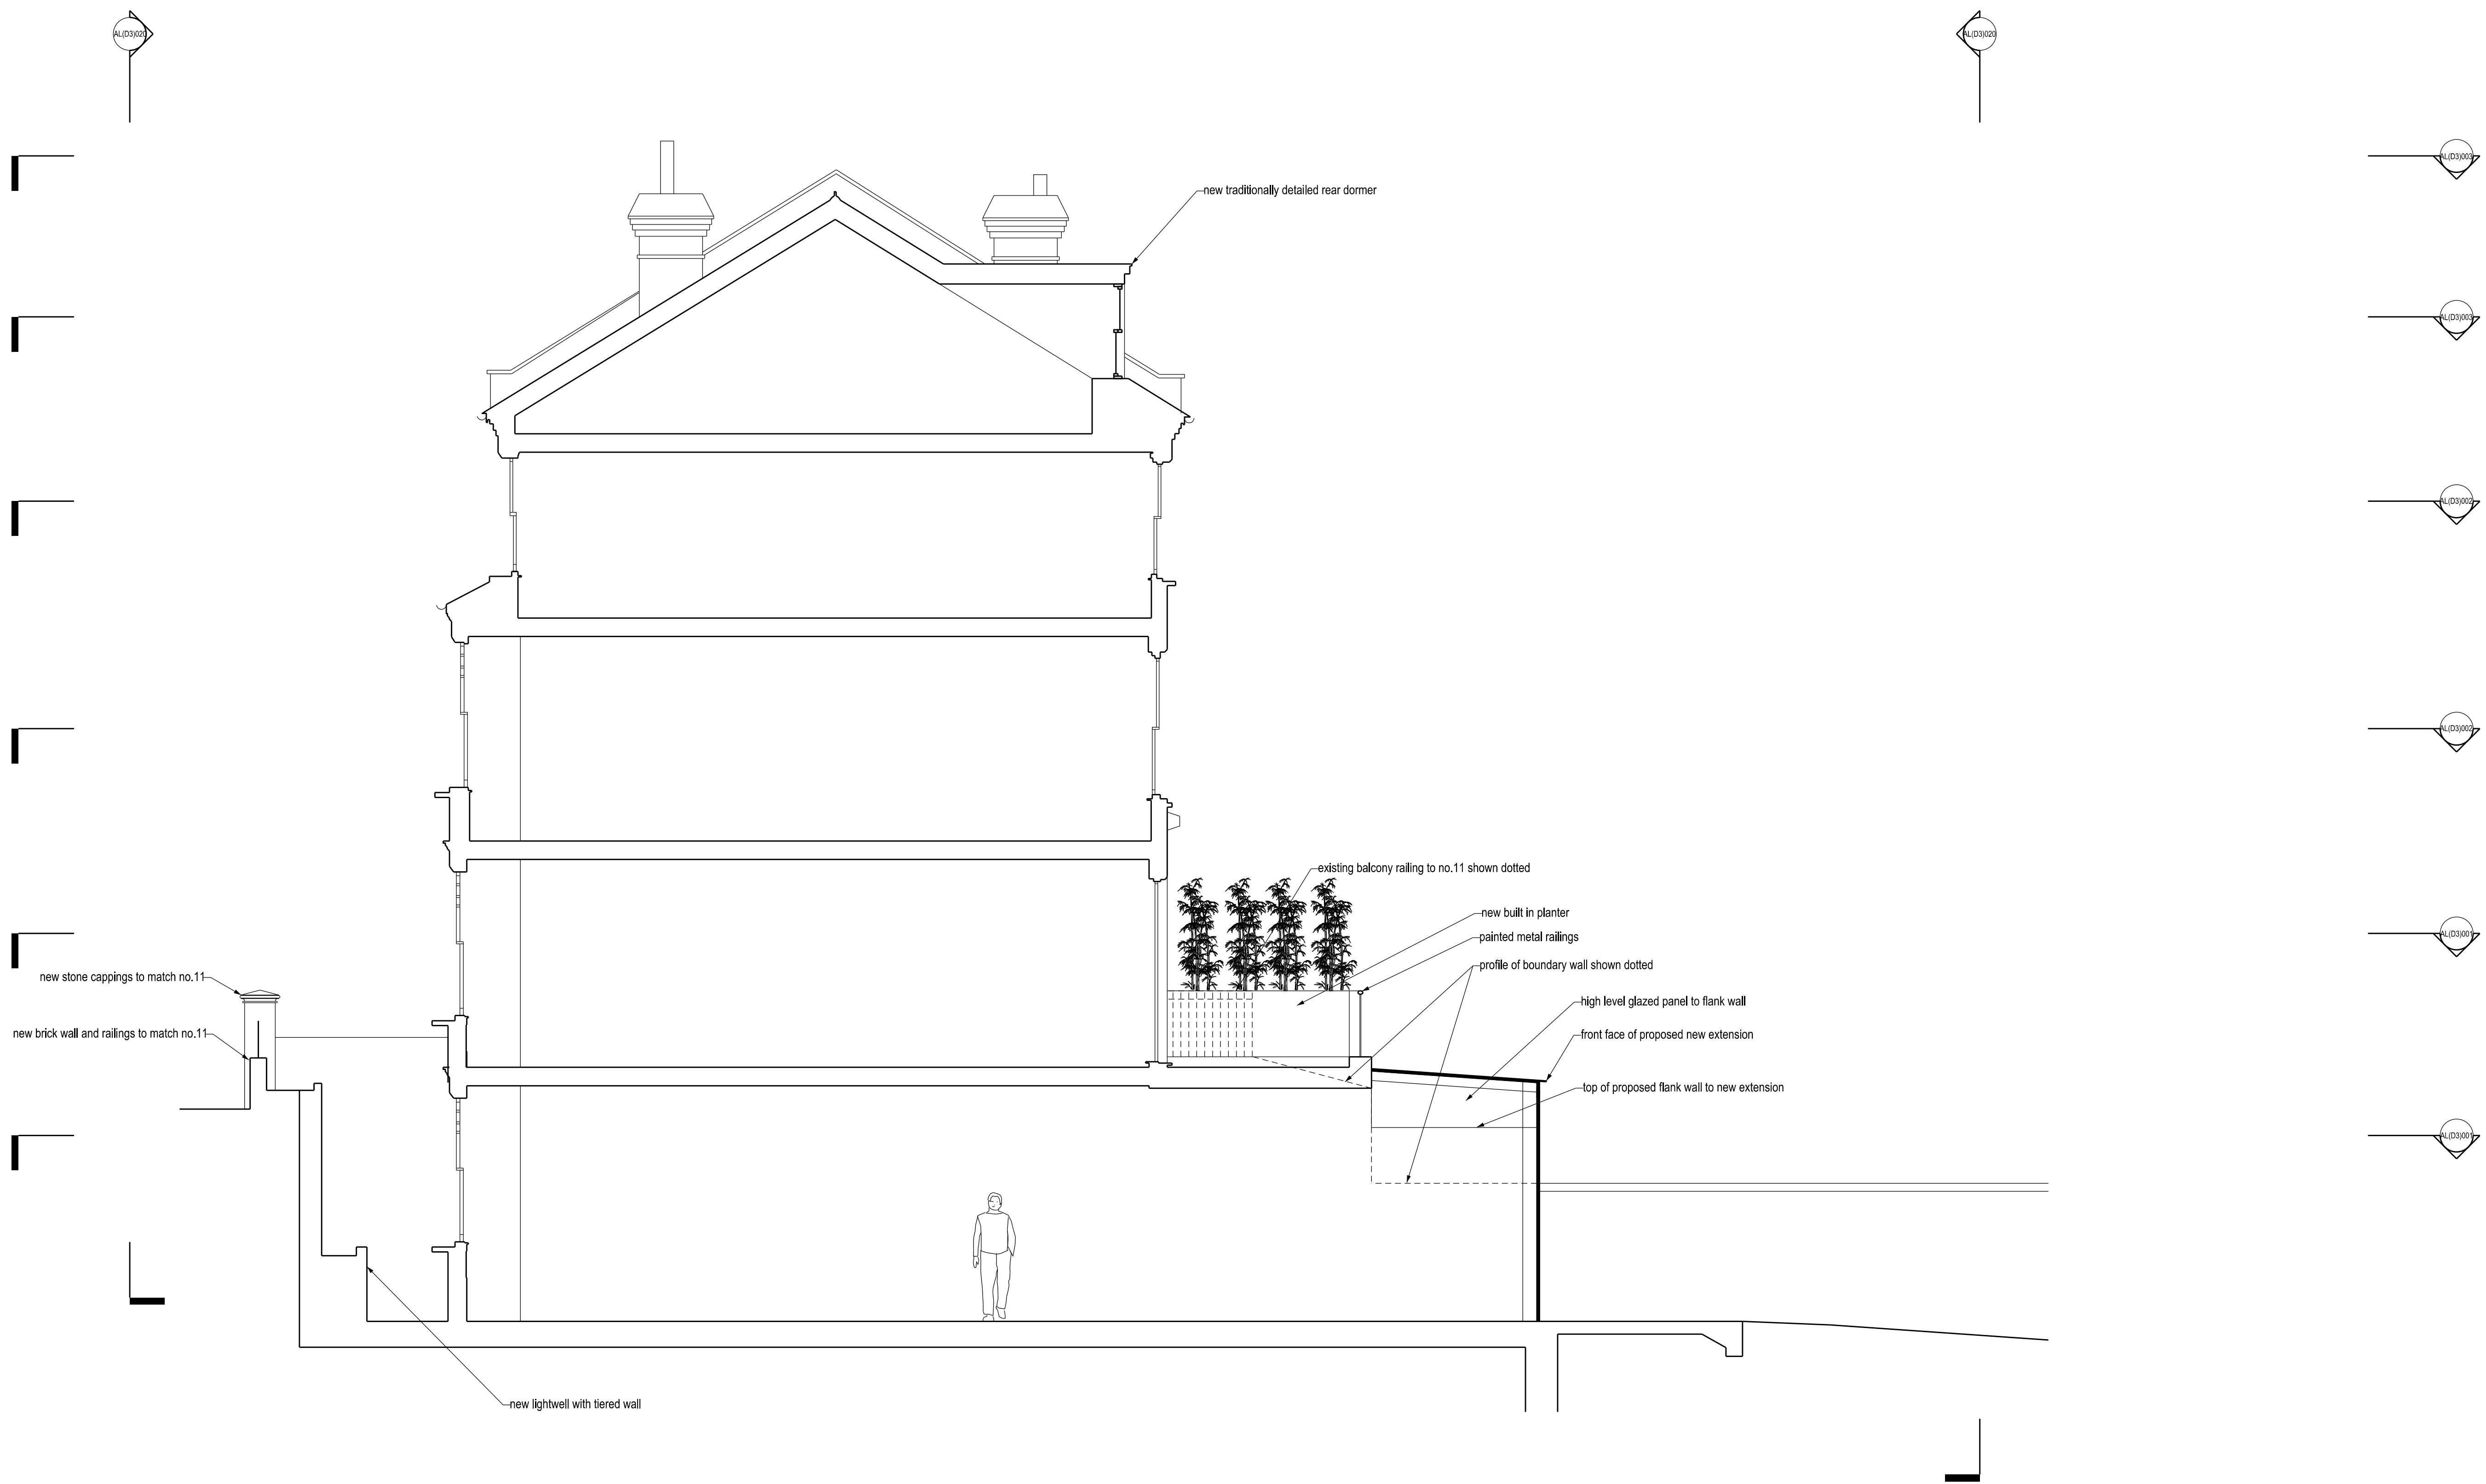

PLANNING



**ultra violet**  
DESIGNERS ARCHITECTS  
unit 7 flat iron yard  
14 ayres street  
london se1 1es  
t 020 7407 9343  
email@ultraviolet.co.uk

9 Nassington Road, London NW2

TITLE: SECTION C - PROPOSED

SCALE: 1:50 @ A1

DATE: NOVEMBER 2018

AL(D3)011

NOTES

All dimensions to be checked on site



roof of single storey extension to no.7



PLANNING



**ultra violet**  
DESIGNERS ARCHITECTS  
unit 1 flat iron yard  
14 ayres street  
london se1 1es  
t 020 7467 9343  
e mail@ultraviolet.co.uk

9 Nassington Road, London NW2

TITLE: ELEVATIONS FRONT & REAR - PROPOSED


SCALE: 1:50 @ A1

DATE: NOVEMBER 2018

AL(D3)020

NOTES

All dimensions to be checked on site

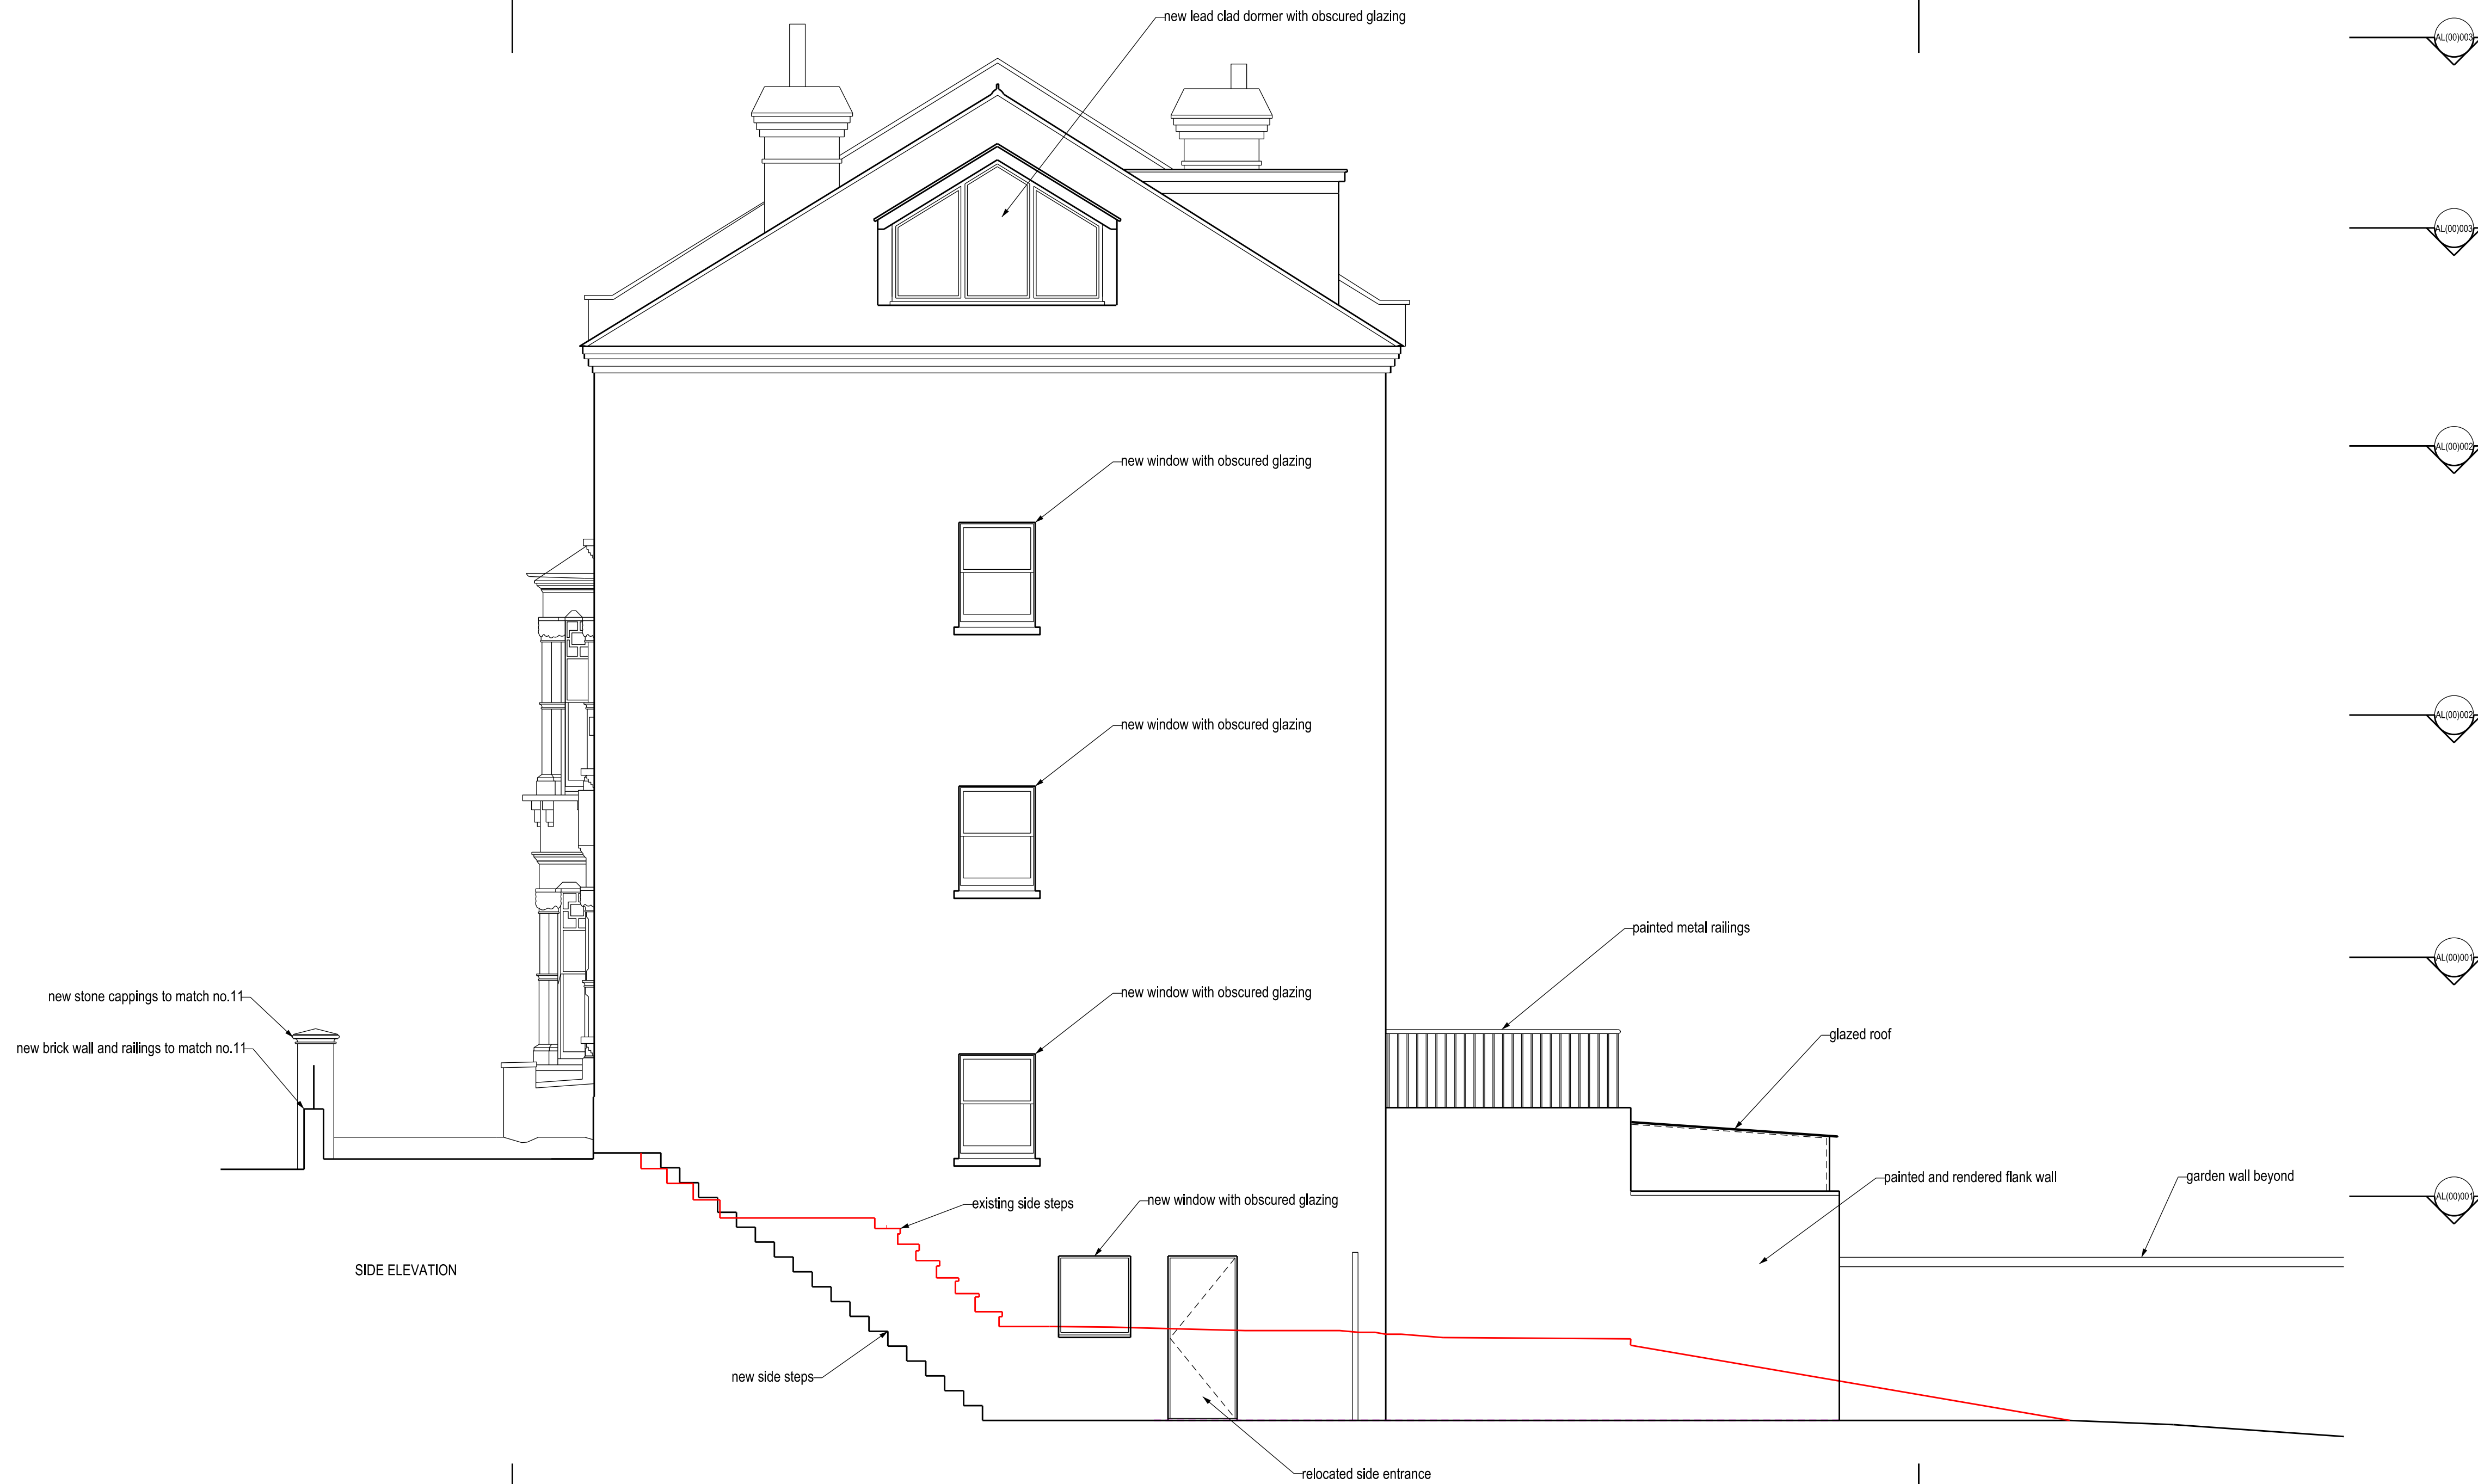

A GENERAL UPDATES

31.03.19

PLANNING



**ultra violet**  
DESIGNERS ARCHITECTS  
unit 7 flat iron yard  
14 ayres street  
london se1 1es  
t 020 7407 9343  
email@ultraviolet.co.uk

9 Nassington Road, London NW2

TITLE: ELEVATION SIDE - PROPOSED

SCALE: 1:50 @ A1

DATE: NOVEMBER 2018

AL(00)021

A