





**1** LOCATION PLAN  
1:1250

 

Revision:
-----------

**General Notes:**  
1. All relative levels (RL's) are approximate only. Confirm on site.

© Copyright: Webb Mieh Architects. All rights reserved.  
Do not scale this drawing but use figured dimensions only. Check all dimensions on site. Any errors or omissions are to be reported to Lynda Mieh Associates immediately.

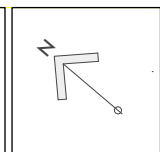


**Webb Mieh Architects**  
Studio B, 7 Wellington Road, NW10 5LJ  
T. 020 8968 0279 M. 07718 536695 E. lynda@lyndamieh.com  
Issue: **PLANNING + LISTED BUILDING CONSENT**  
Client: **CP PLUS**

Project Title:	<b>59 FLASK WALK, NW3 1EY</b>		
Drawing Title:	<b>LOCATION PLAN</b>		
Scale: 1:1250 (A3)	Date: 16.11.18	Drawn: CG.	Revision: -
Drawing No.: 2208-01.01			




**1** EXISTING SITE PLAN  
1:100

 

<b>Revision:</b>  
--------------------------


**General Notes:**  
 1. All relative levels (RL's) are approximate only. Confirm on site.

© Copyright: Webb Miede Architects. All rights reserved.  
 Do not scale this drawing but use figured dimensions only. Check all dimensions on site.  
 Any errors or omissions are to be reported to Lynda Miede Associates immediately.

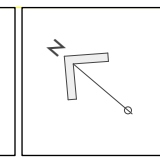


**Webb Miede Architects**  
 Studio B, 7 Wellington Road, NW10 5LJ  
 T. 020 8968 0279 M. 07718 536695 E. lynda@lyndamiede.com  
**Issue: PLANNING + LISTED BUILDING CONSENT**  
**Client: CP PLUS**

<b>Project Title:</b> 59 FLASK WALK, NW3 1EY		
<b>Drawing Title:</b> EXISTING SITE PLAN		
<b>Scale:</b> 1:100 (A3)	<b>Date:</b> 16.11.18	<b>Drawn:</b> CG.
<b>Drawing No.:</b> 2208-01.02	<b>Revision:</b> -	

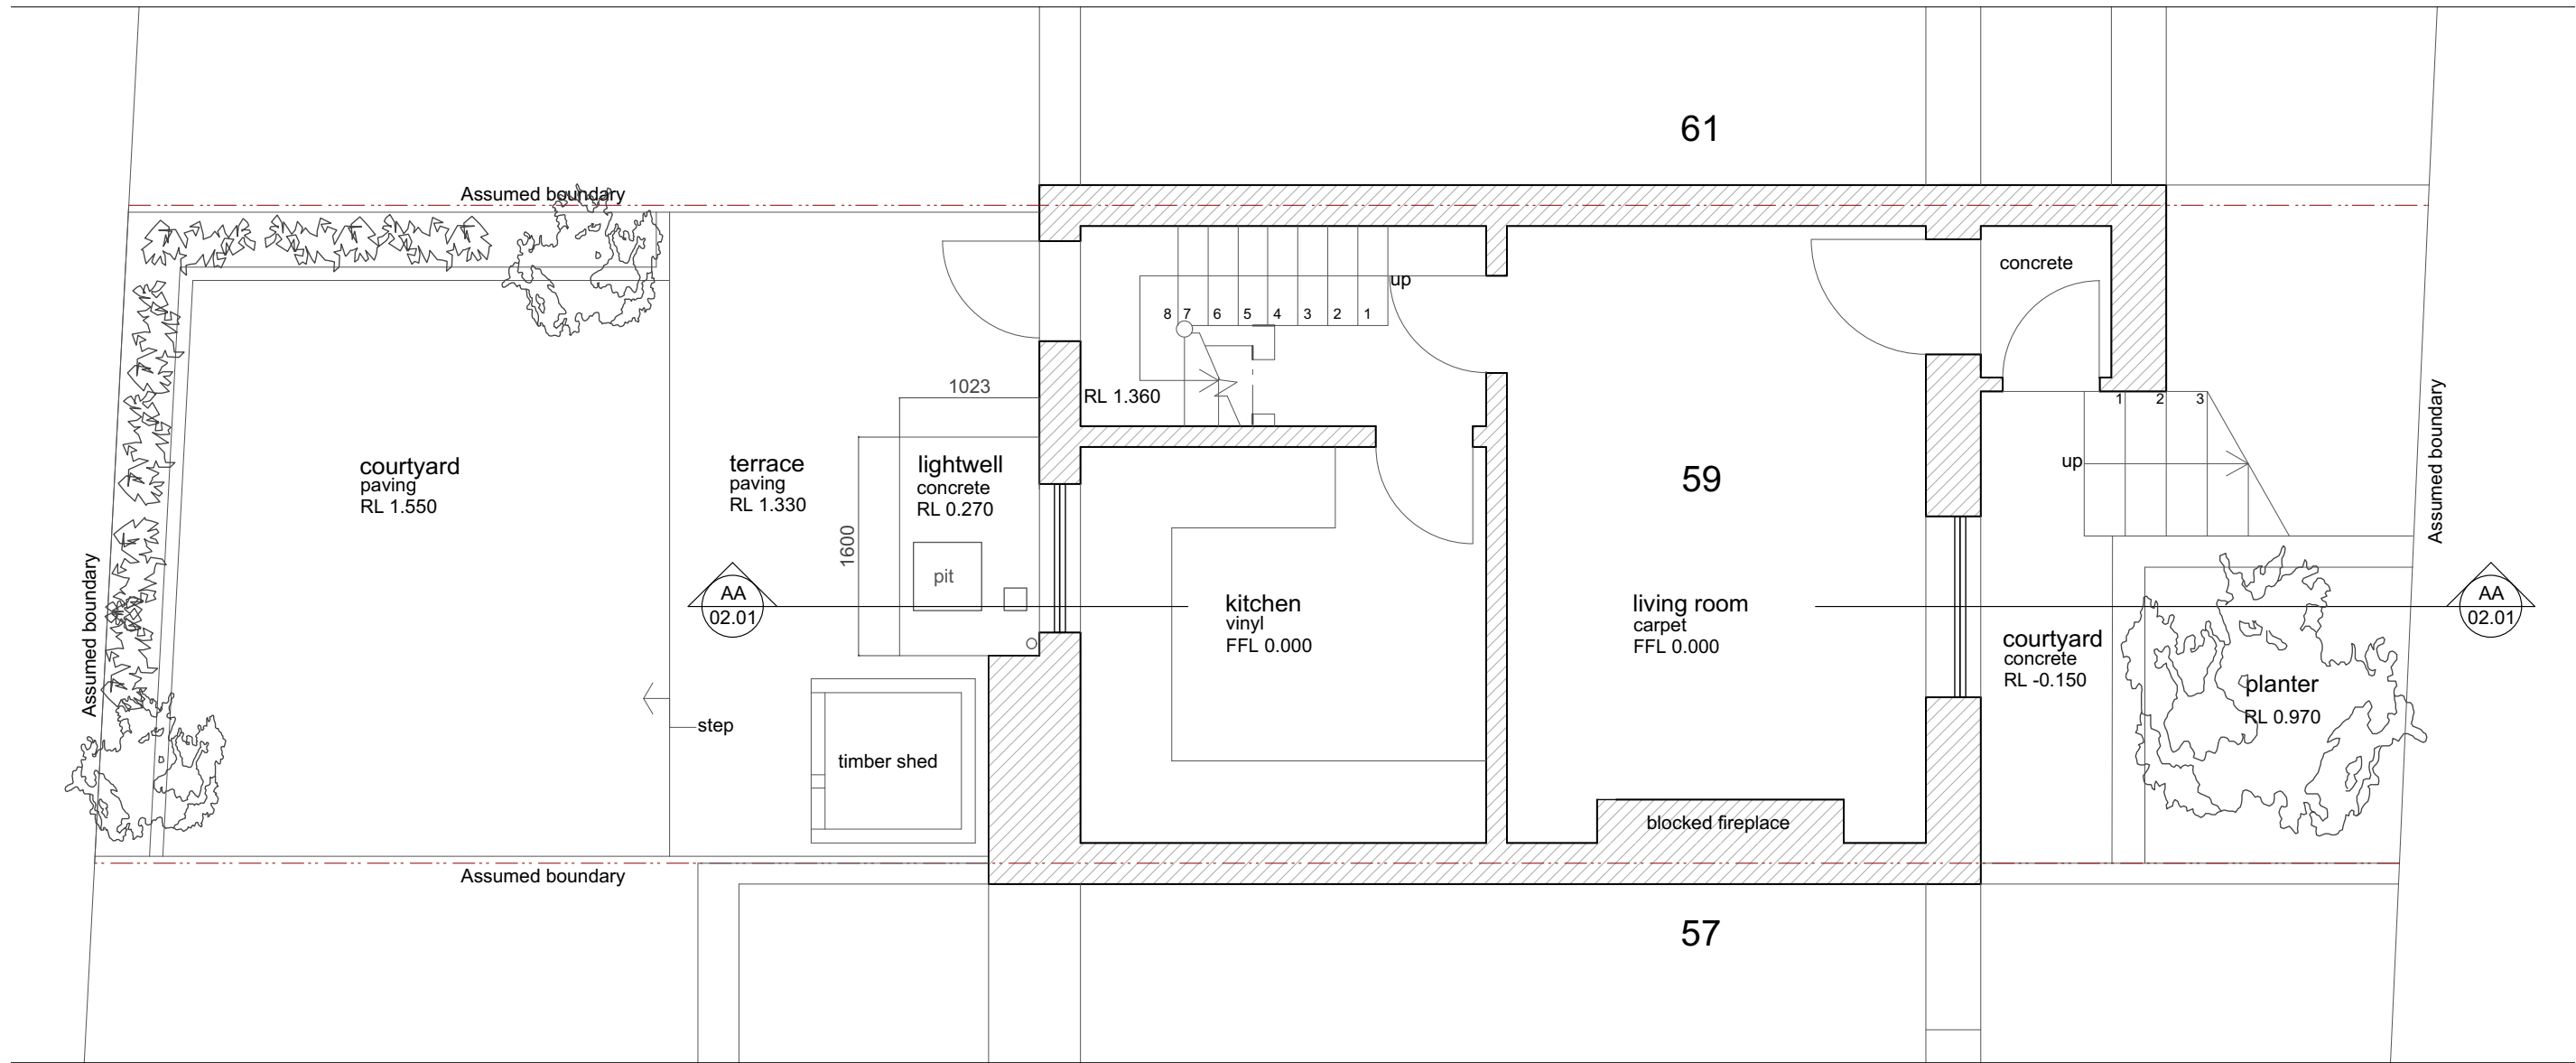


**1** EXISTING LOWER GROUND FLOOR PLAN  
1:50

 

Revision:
-----------

**General Notes:**  
1. All relative levels (RL's) are approximate only. Confirm on site.

© Copyright: Webb Miede Architects. All rights reserved.  
Do not scale this drawing but use figured dimensions only. Check all dimensions on site. Any errors or omissions are to be reported to Lynda Miede Associates immediately.

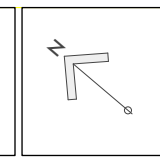


**Webb Miede Architects**  
Studio B, 7 Wellington Road, NW10 5UJ  
T. 020 8968 0279 M. 07718 536695 E. lynda@lyndamiede.com


Issue: **PLANNING + LISTED BUILDING CONSENT**

Client: **CP PLUS**

Project Title: <b>59 FLASK WALK, NW3 1EY</b>		
Drawing Title: <b>EXISTING LOWER GROUND FLOOR PLAN</b>		
Scale: <b>1:50 (A3)</b>	Date: <b>16.11.18</b>	Drawn: <b>CG.</b>
Drawing No.: <b>2208-01.03</b>	Revision: <b>-</b>	

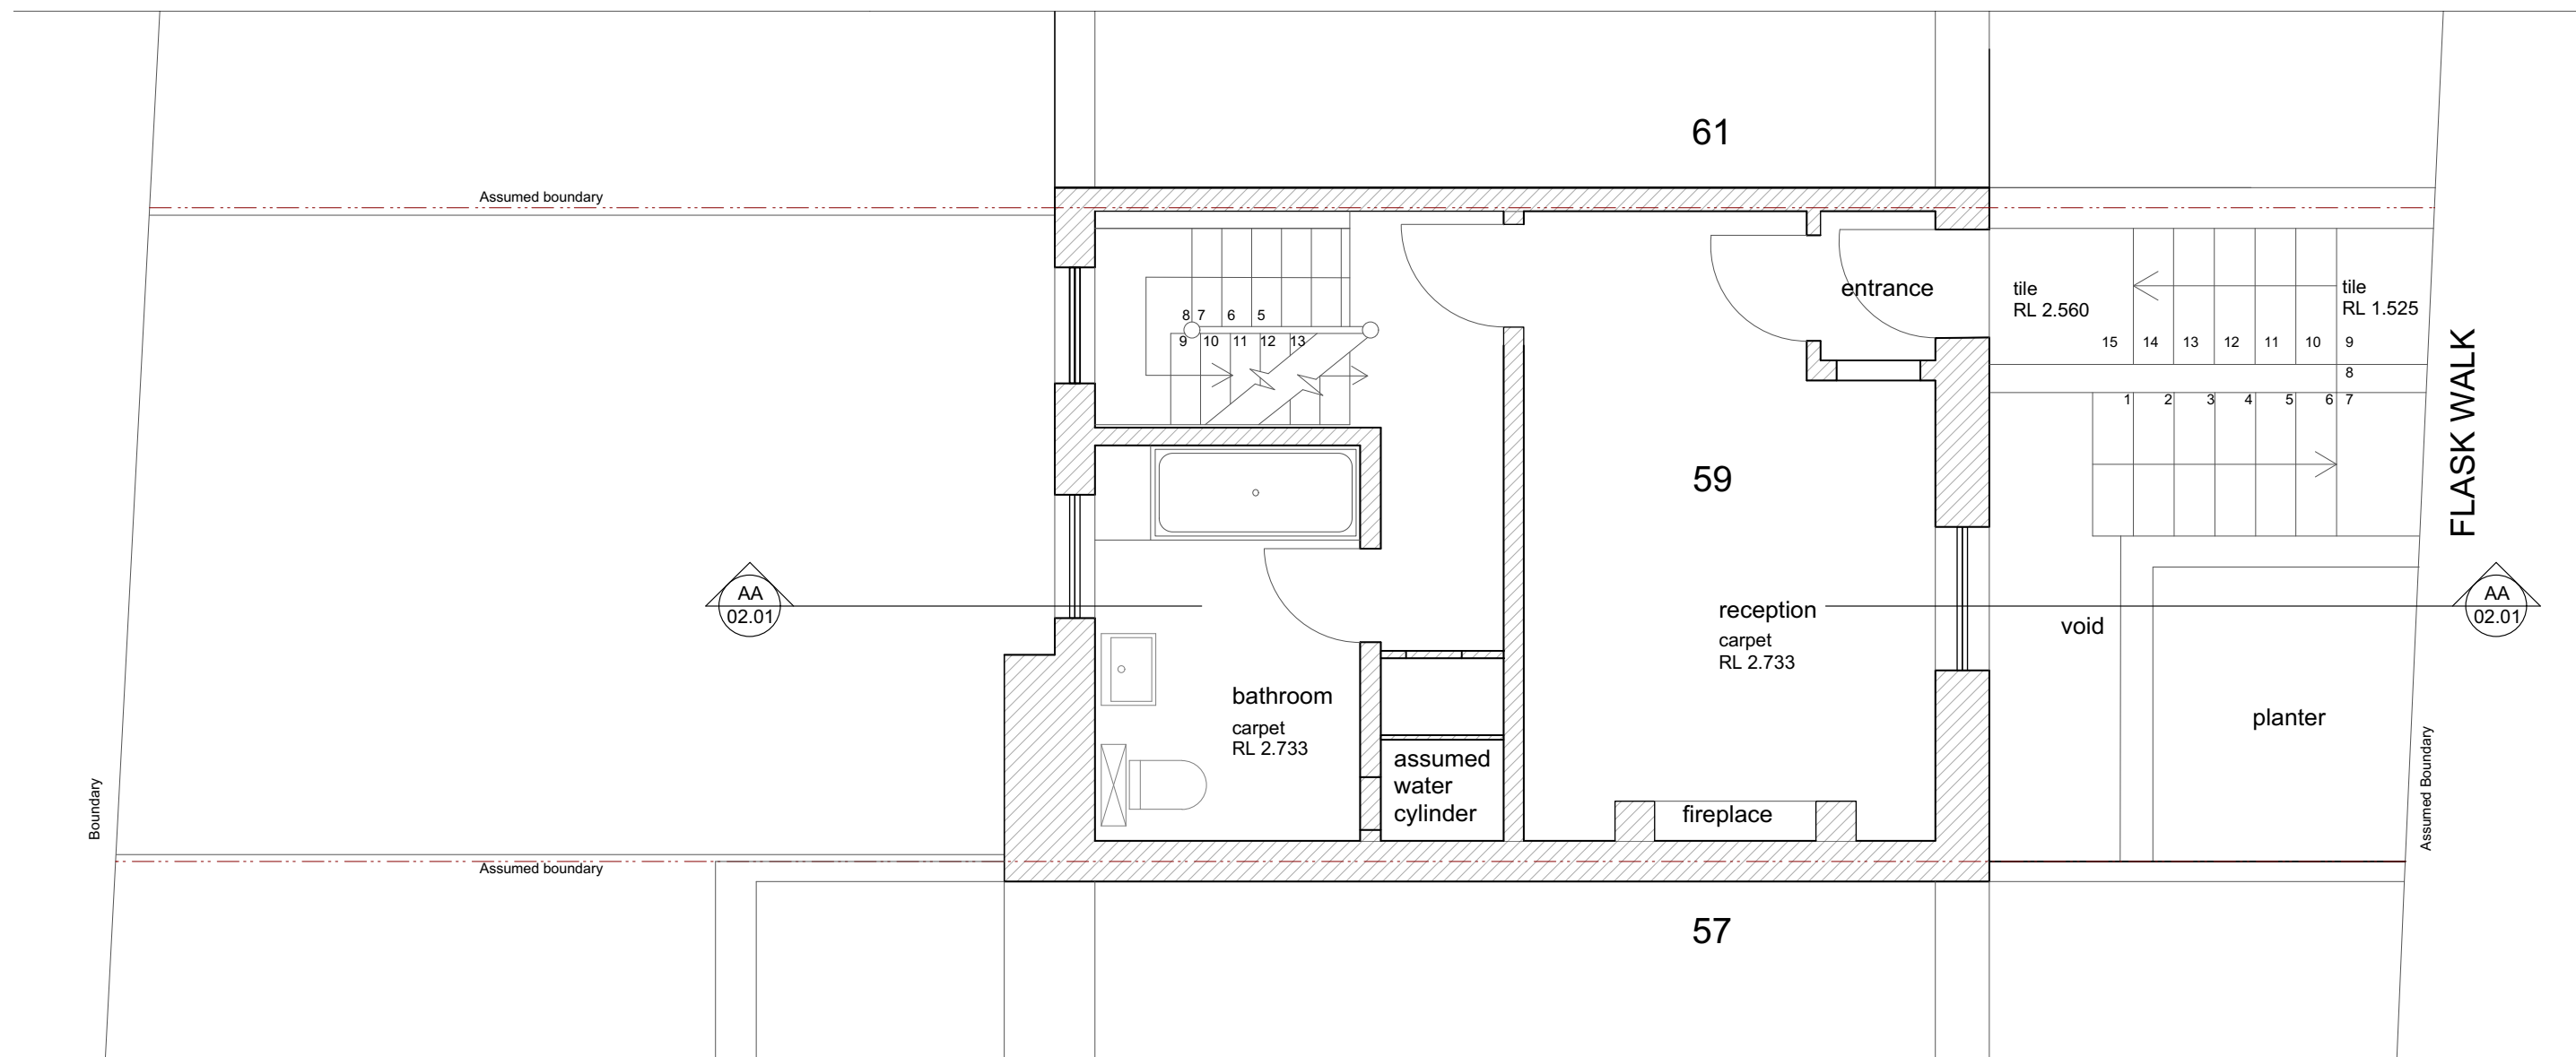


**1** EXISTING GROUND FLOOR PLAN  
1:50

 

Revision:
-----------


**General Notes:**  
1. All relative levels (RL's) are approximate only. Confirm on site.

© Copyright: Webb Mieke Architects. All rights reserved.  
Do not scale this drawing but use figured dimensions only. Check all dimensions on site. Any errors or omissions are to be reported to Lynda Mieke Associates immediately.

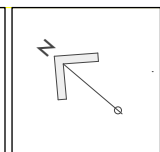


**Webb Mieke Architects**  
Studio B, 7 Wellington Road, NW10 5LJ  
T. 020 8968 0279 M. 07718 536695 E. lynda@lyndamiehe.com  
Issue: **PLANNING + LISTED BUILDING CONSENT**  
Client: **CP PLUS**

Project Title:	<b>59 FLASK WALK, NW3 1EY</b>		
Drawing Title:	<b>EXISTING GROUND FLOOR PLAN</b>		
Scale: <b>1:50 (A3)</b>	Date: <b>16.11.18</b>	Drawn: <b>CG.</b>	Revision: <b>-</b>
Drawing No.: <b>2208-01.04</b>			

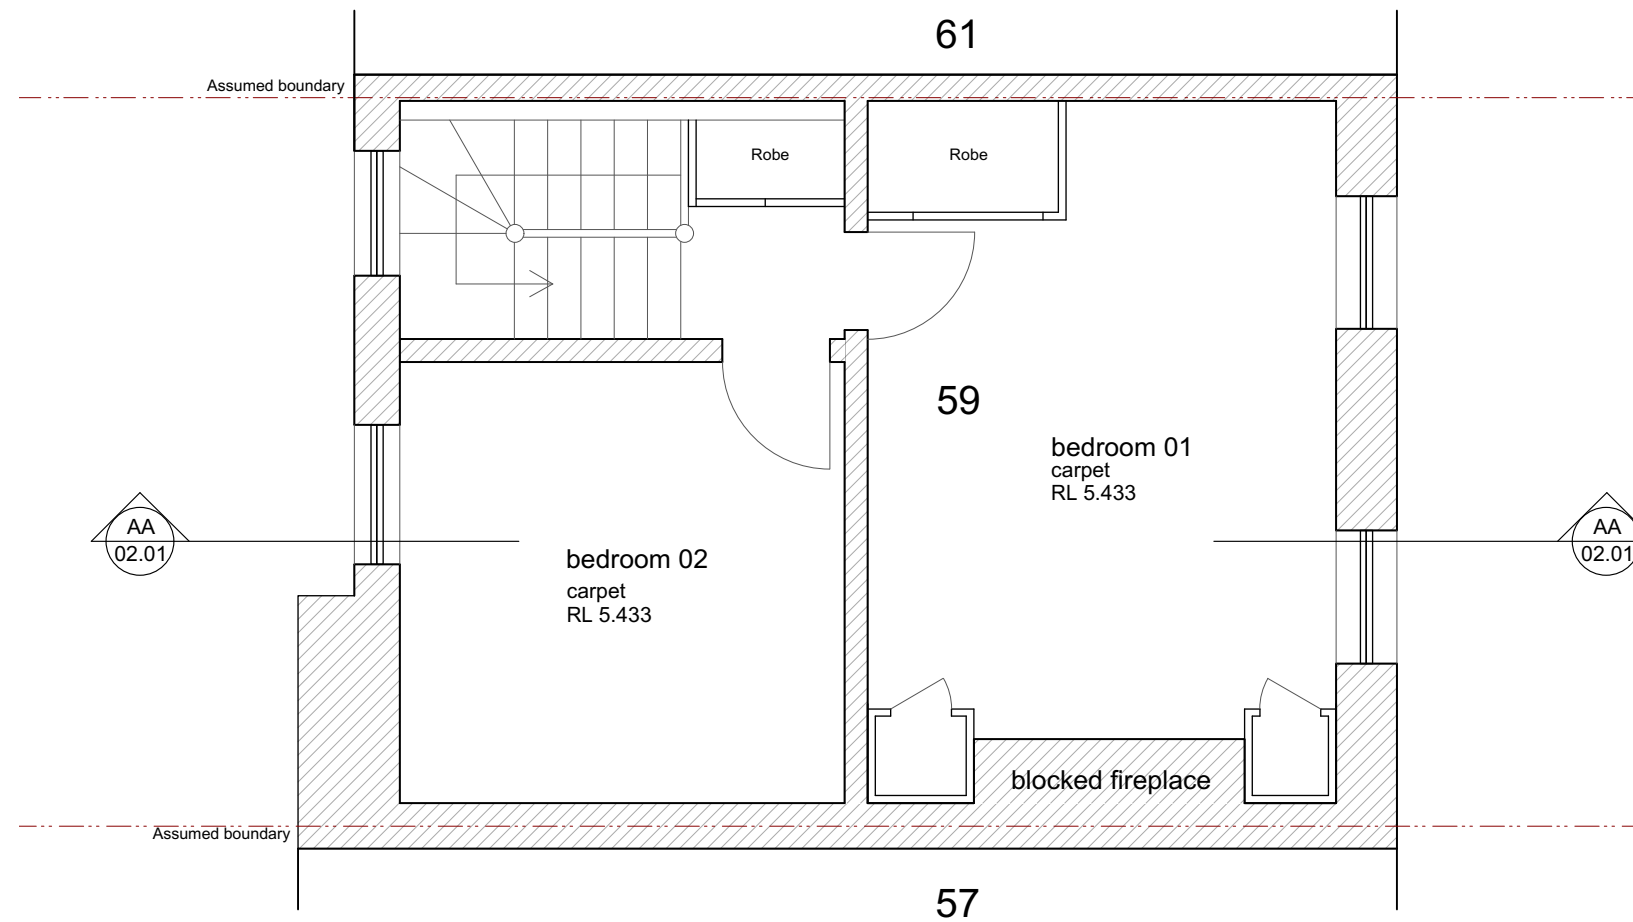


**1** EXISTING FIRST FLOOR PLAN  
1:50

 

Revision:
-----------


**General Notes:**  
1. All relative levels (RL's) are approximate only. Confirm on site.

© Copyright: Webb Miede Architects. All rights reserved.  
Do not scale this drawing but use figured dimensions only. Check all dimensions on site. Any errors or omissions are to be reported to Lynda Miede Associates immediately.

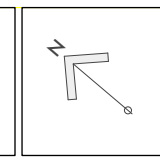


**Webb Miede Architects**  
Studio B, 7 Wellington Road, NW10 5LJ  
T. 020 8968 0279 M. 07718 536695 E. lynda@lyndamiede.com  
Issue: **PLANNING + LISTED BUILDING CONSENT**  
Client: **CP PLUS**

Project Title: <b>59 FLASK WALK, NW3 1EY</b>		
Drawing Title: <b>EXISTING FIRST FLOOR PLAN</b>		
Scale: <b>1:50 (A3)</b>	Date: <b>16.11.18</b>	Drawn: <b>CG.</b>
Drawing No.: <b>2208-01.05</b>	Revision: <b>-</b>	

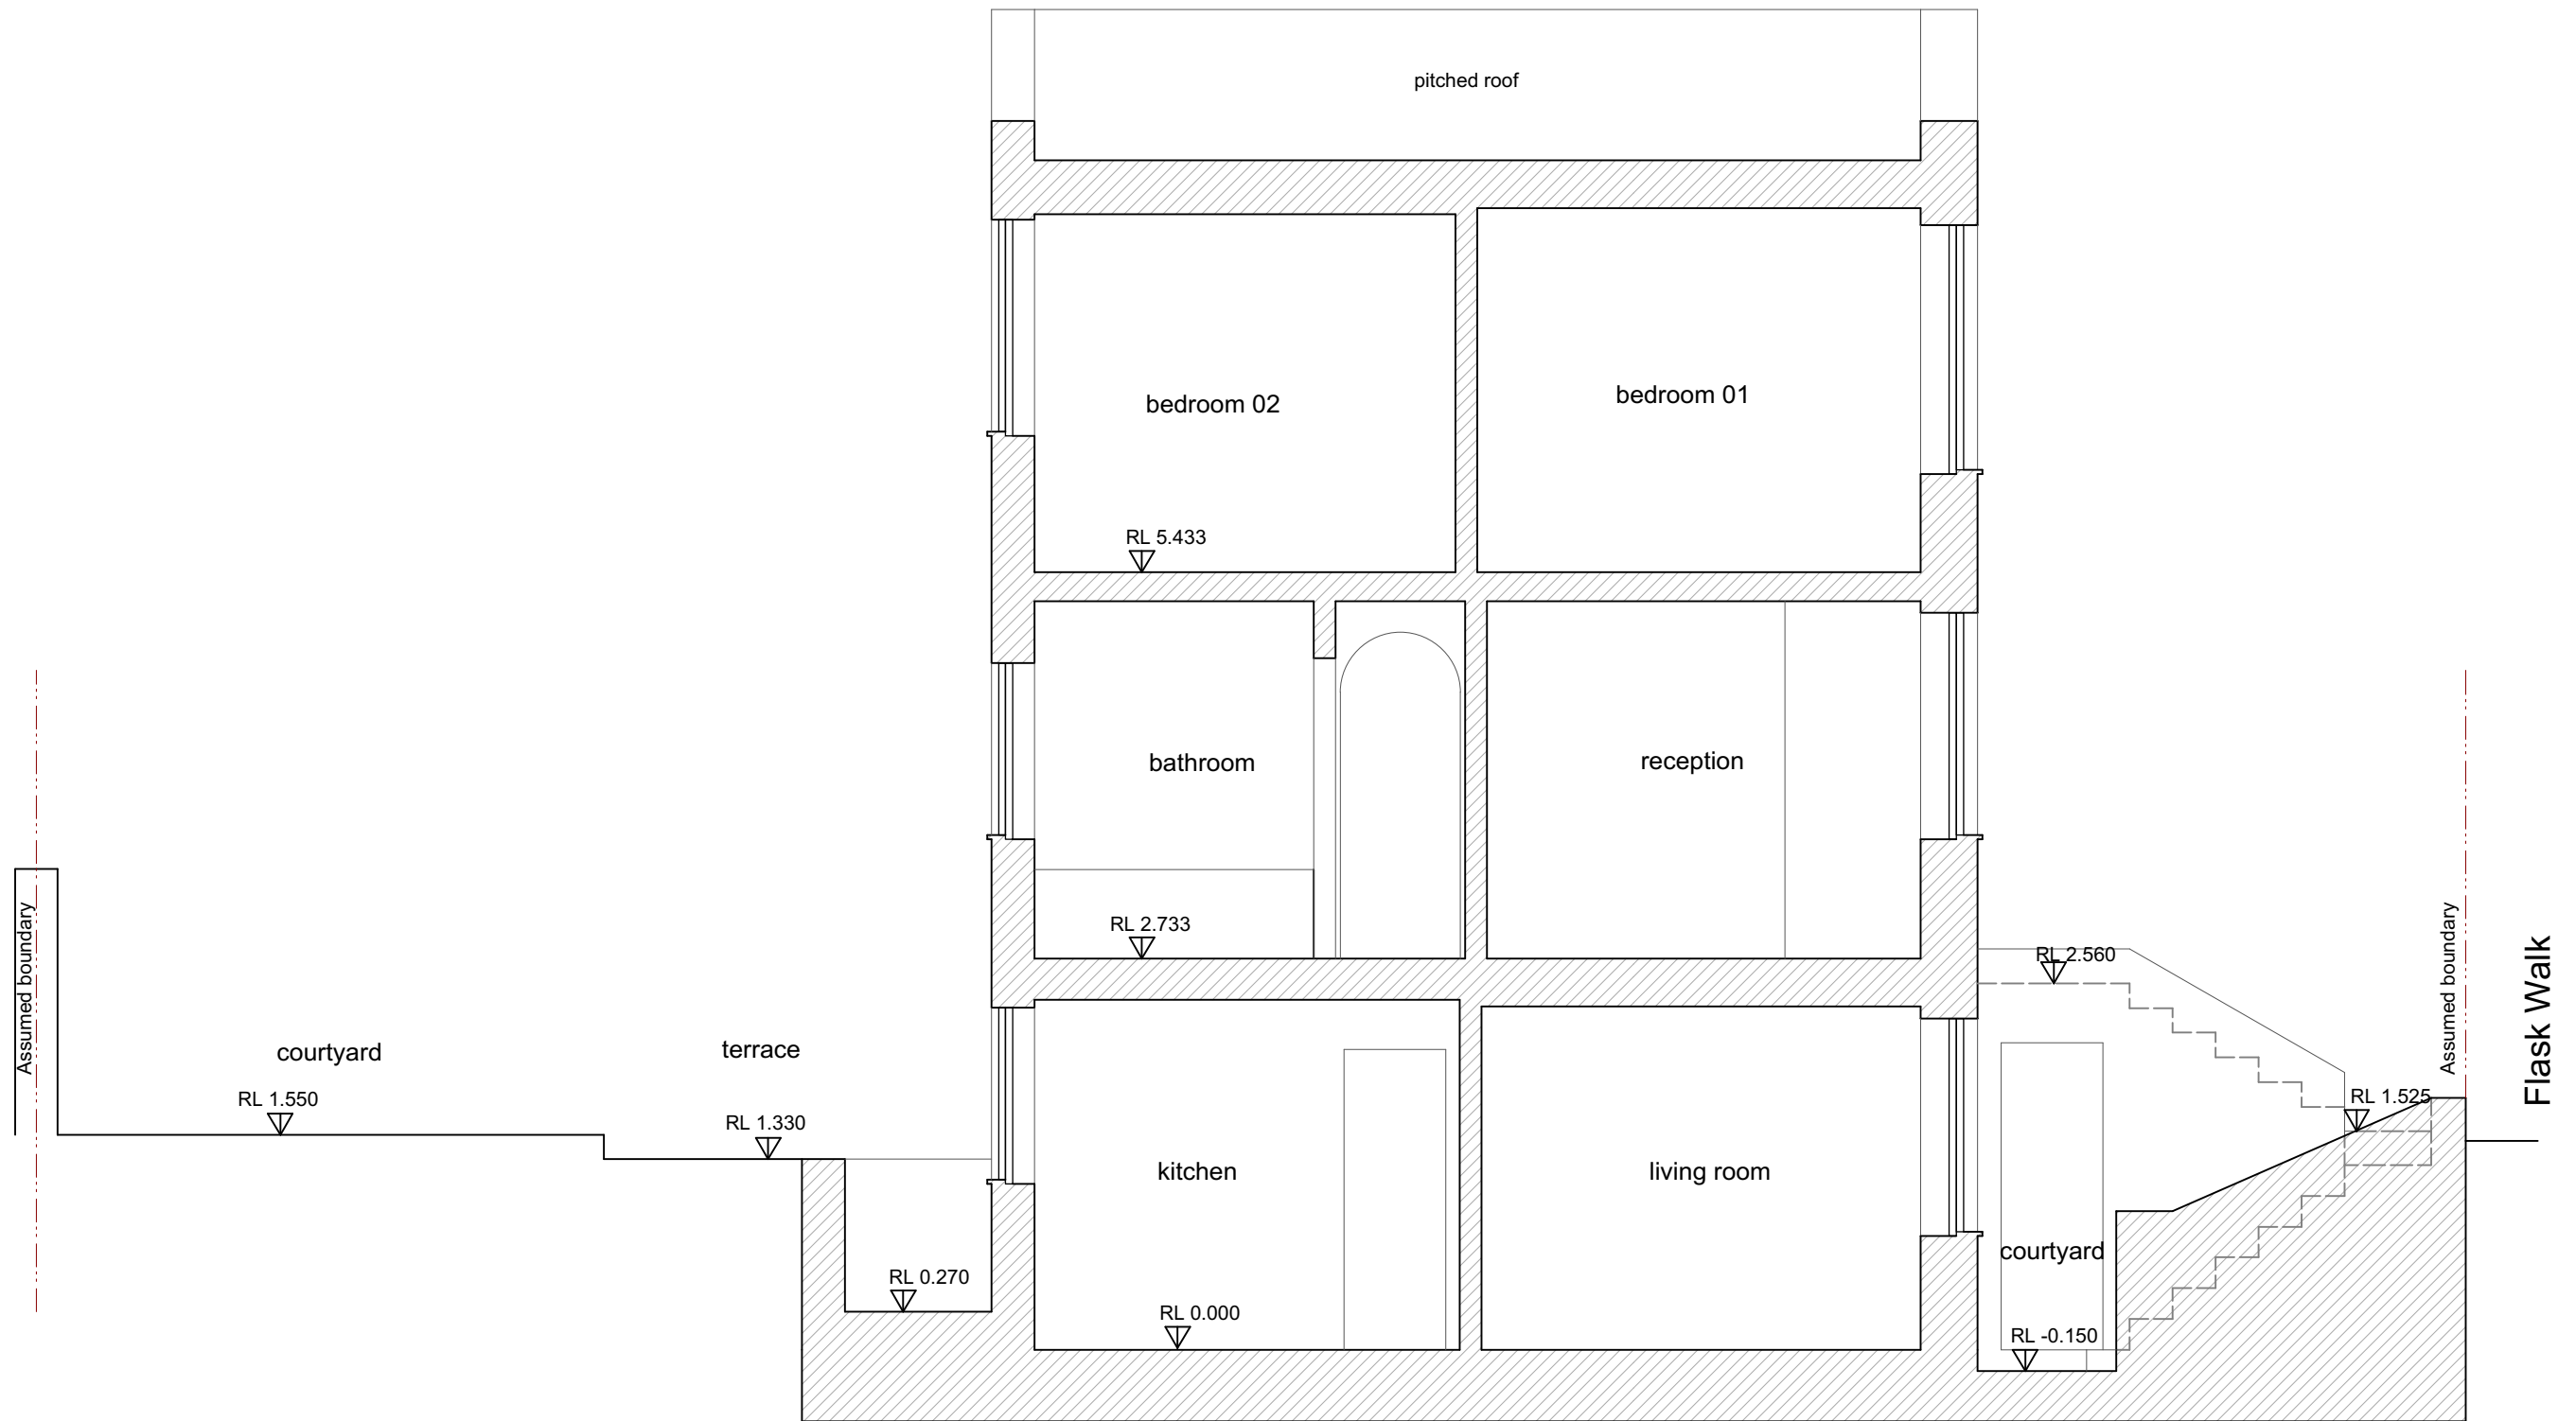


**1** EXISTING SECTION AA  
1:50

 

<p>Revision:</p>	<p>General Notes: 1. All relative levels (RL's) are approximate only. Confirm on site.</p>	<p>© Copyright: Webb Miede Architects. All rights reserved. Do not scale this drawing but use figured dimensions only. Check all dimensions on site. Any errors or omissions are to be reported to Lynda Miede Associates immediately.</p>	<p><b>Webb Miede Architects</b> Studio B, 7 Wellington Road, NW10 5LJ T. 020 8968 0279 M. 07718 536695 E. lynda@lyndamiede.com</p> <p>Issue: <b>PLANNING + LISTED BUILDING CONSENT</b></p> <p>Client: <b>CP PLUS</b></p>	<p>Project Title: <b>59 FLASK WALK, NW3 1EY</b></p> <p>Drawing Title: <b>EXISTING SECTION AA</b></p> <p>Scale: <b>1:50 (A3)</b> Date: <b>16.11.18</b> Drawn: <b>CG.</b></p> <p>Drawing No.: <b>2208-02.01</b> Revision: <b>-</b></p>
------------------	--	--	--	--



**1** EXISTING REAR ELEVATION  
1:50

 

Revision:
-----------

<b>General Notes:</b> 1. All relative levels (RL's) are approximate only. Confirm on site.
---

© Copyright: Webb Miede Architects. All rights reserved. Do not scale this drawing but use figured dimensions only. Check all dimensions on site. Any errors or omissions are to be reported to Lynda Miede Associates immediately.
--

<b>Webb Miede Architects</b> Studio B, 7 Wellington Road, NW10 5LJ T. 020 8968 0279 M. 07718 536695 E. lynda@lyndamiede.com	
Issue:	PLANNING + LISTED BUILDING CONSENT
Client:	CP PLUS

Project Title:	59 FLASK WALK, NW3 1EY		
Drawing Title:	EXISTING REAR ELEVATION		
Scale: 1:50 (A3)	Date: 16.11.18	Drawn: CG.	Revision: -
Drawing No.: 2208-03.01			