



site boundary

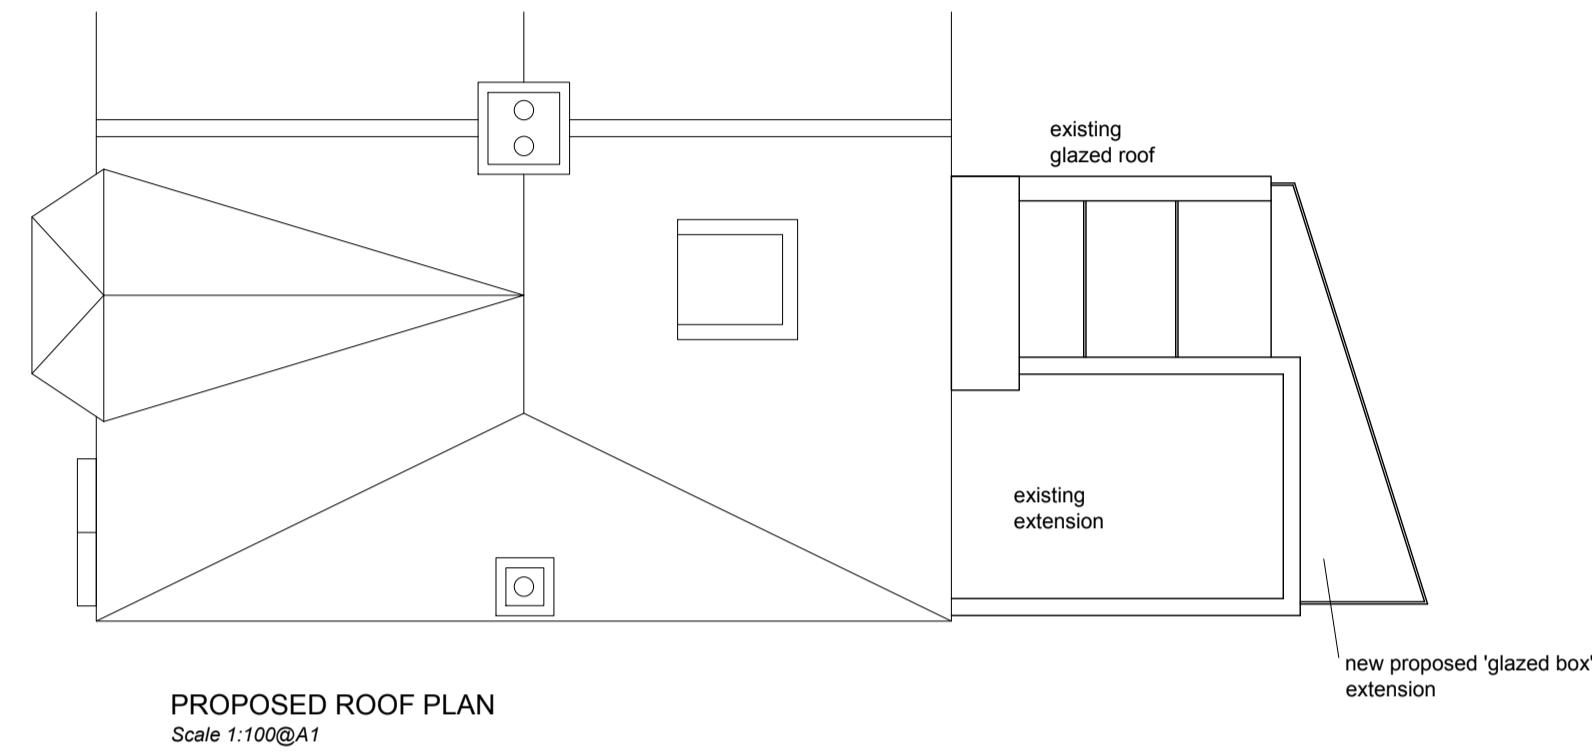

PROPOSED ROOF PLAN  
Scale 1:100@A1

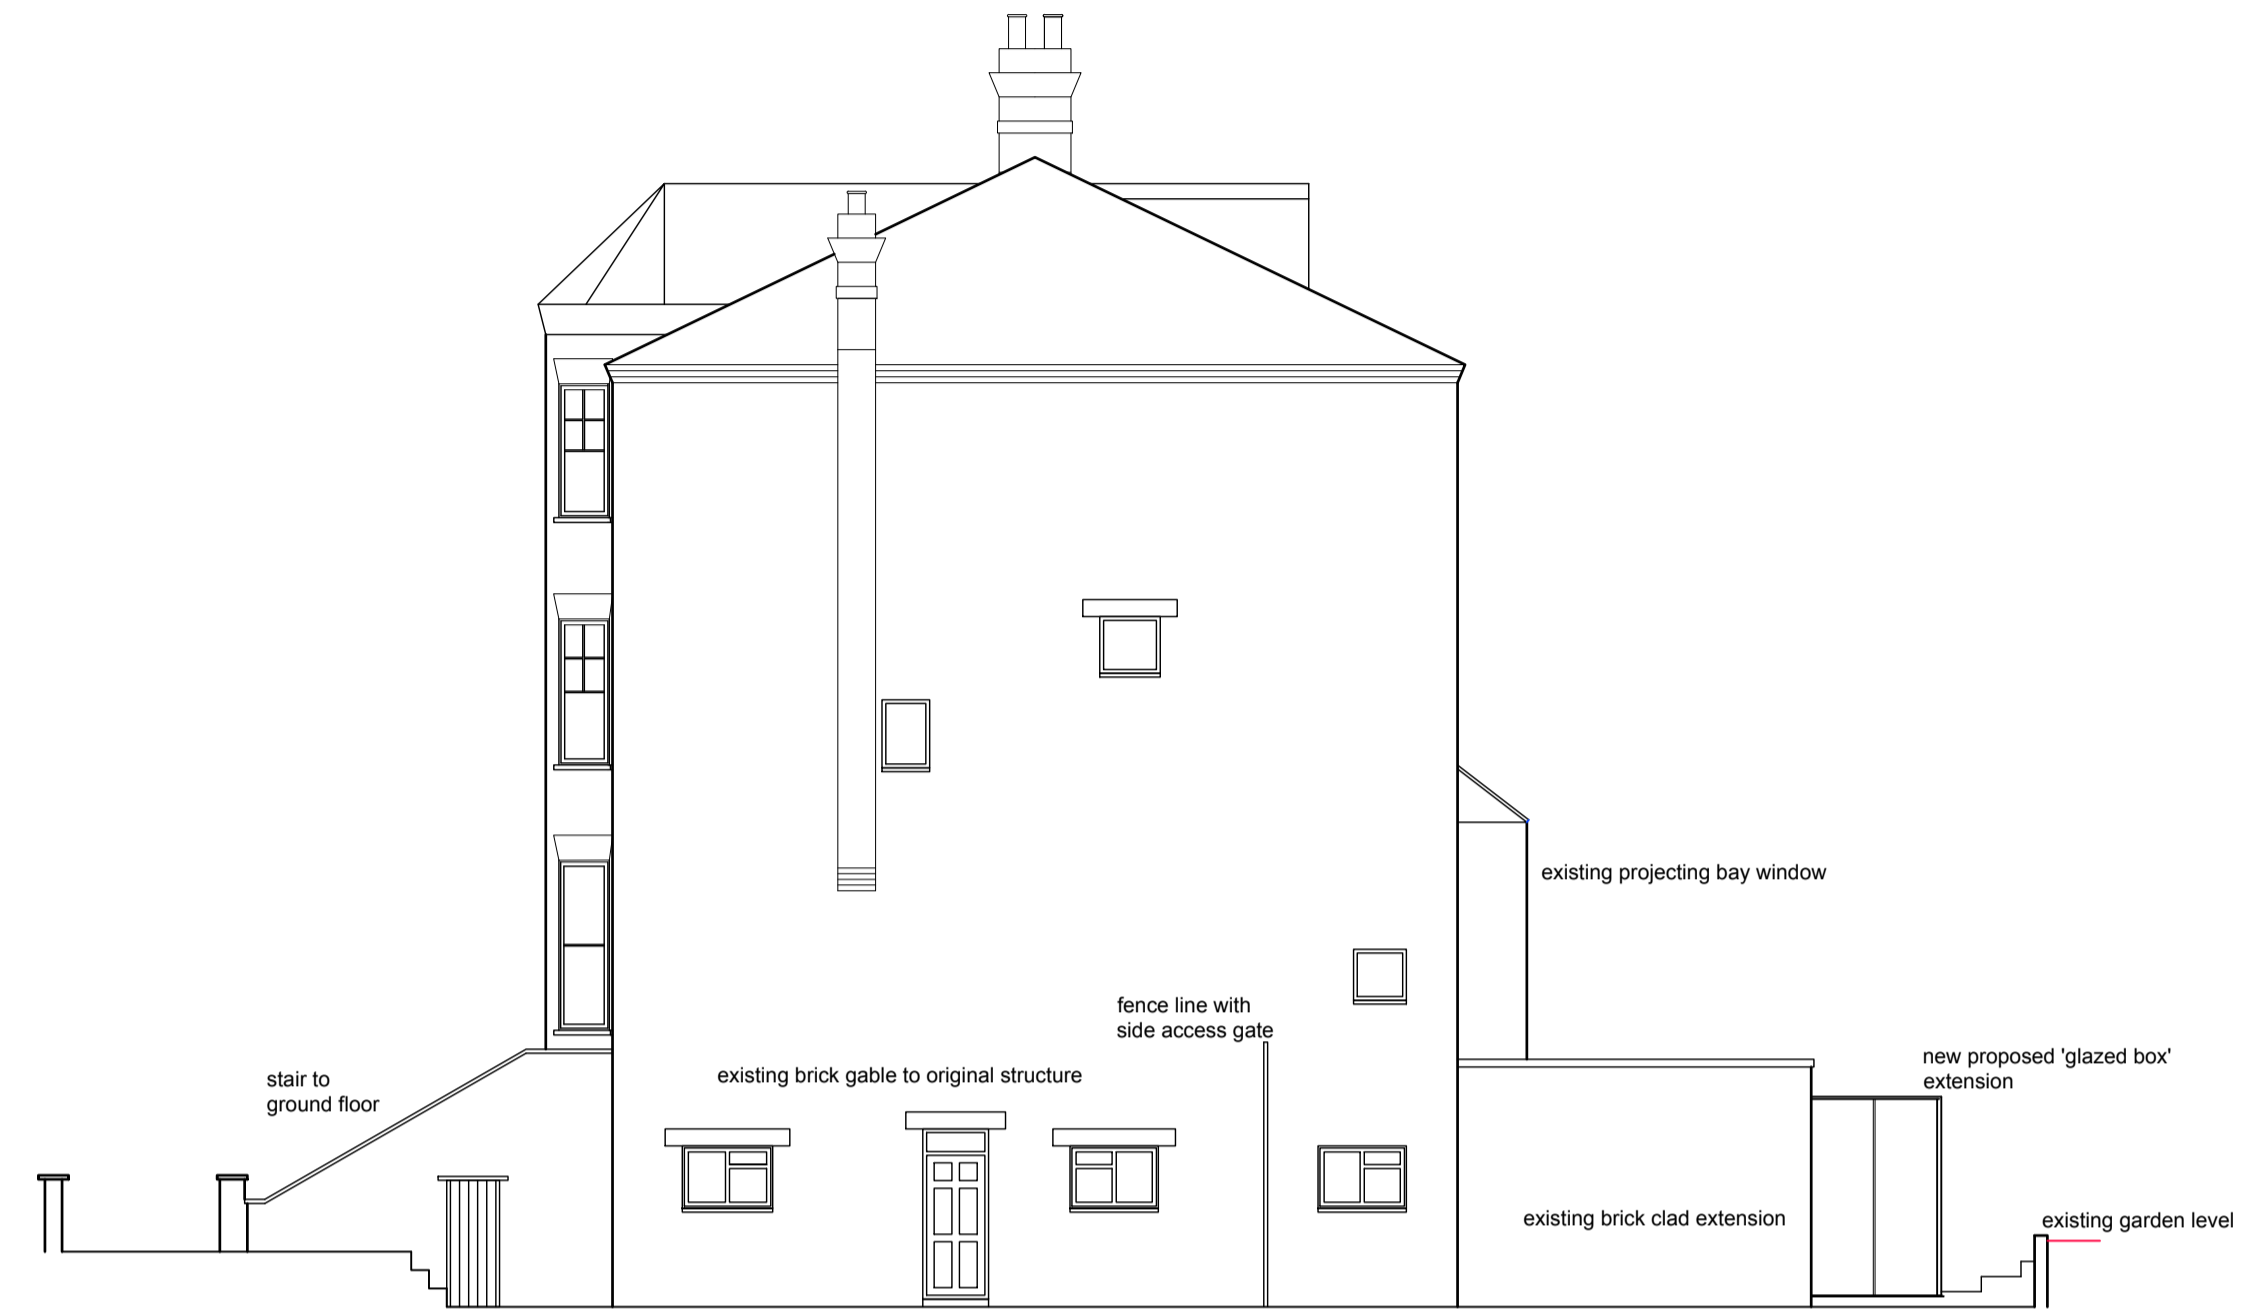


PROPOSED SIDE ELEVATION / SECTION B-B  
Scale 1:100@A1



PROPOSED REAR ELEVATION / SECTION  
Scale 1:100@A1



PROPOSED FRONT ELEVATION / SECTION  
Scale 1:100@A1

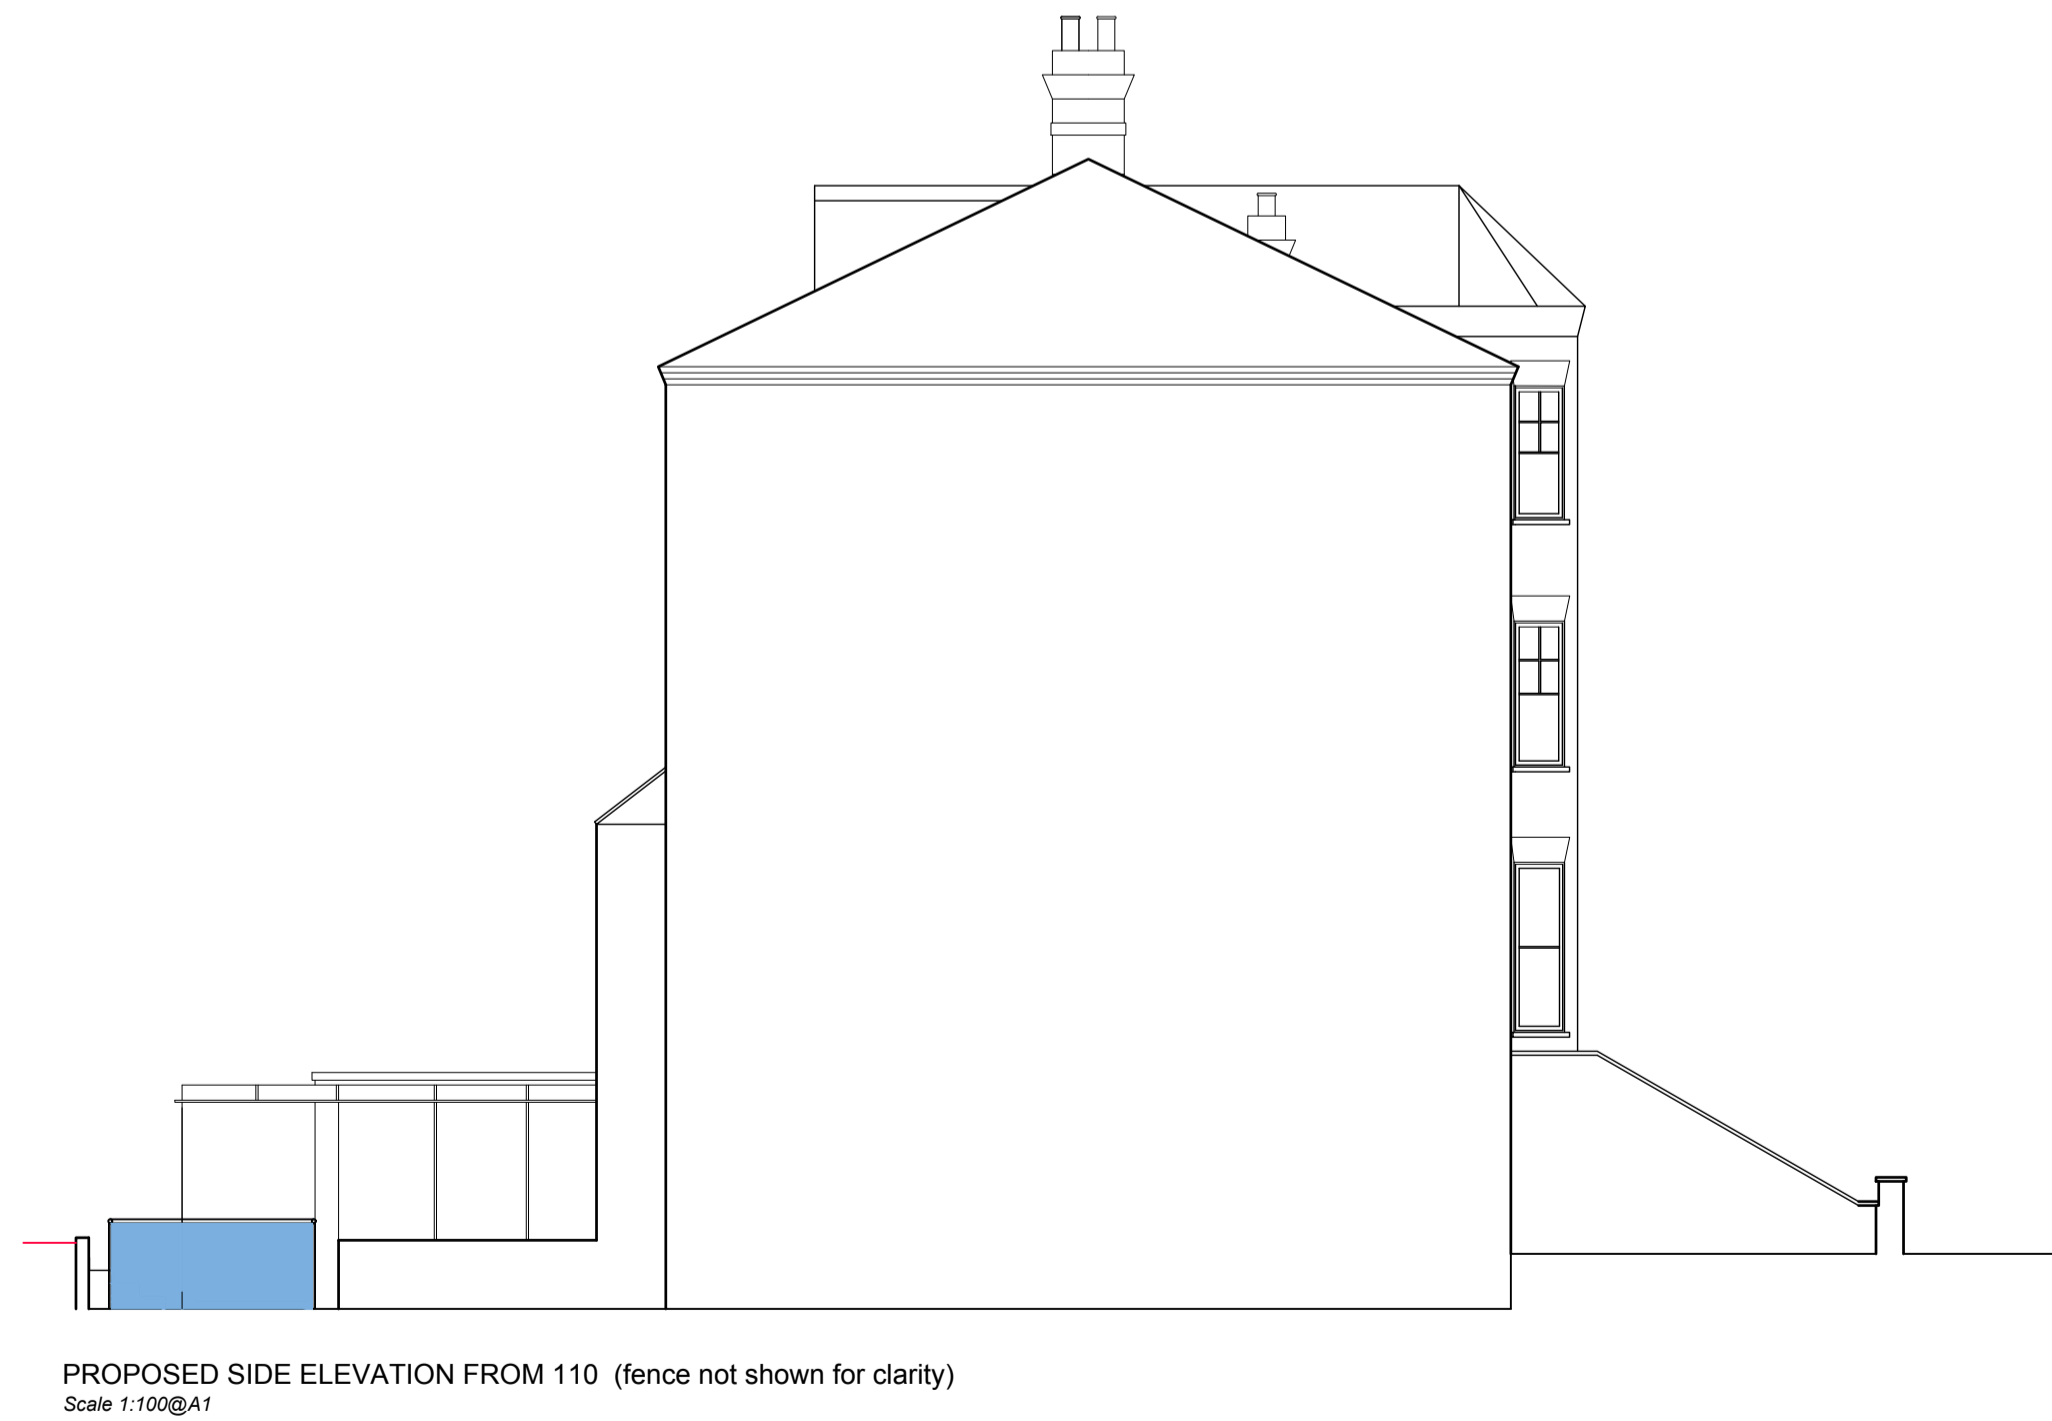

status  
**PLANNING**

client  
Brad Briggs  
site  
108a Goldhurst Terrace  
London NW6

drawing  
PROPOSALS 2 of 2

scale 1:100@ A1	author BAL	date MAY 17
proj. no. N111	draw. no. P02	revision G

**Nicholas C Williams** RIBA

ncwarchitecture@gmail.com