


Propose New 1 no. DT1
Horizontal Airflow Gas Cooler
Mounted on Wall

REAR ELEVATION



SCALE BAR 1:50

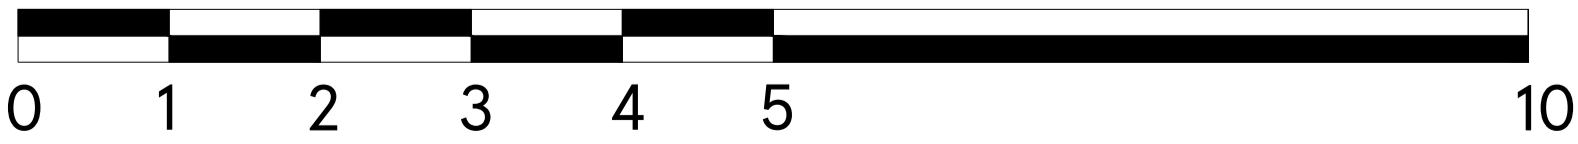

STORE TYPE
EXPRESS

STORE NAME
RUSSELL SQUARE

CONTENT
PROPOSED ELEVATION

DATE
08.05.2019

SCALE
1:50@A1

DRAWING NUMBER
03_2720_03B

DRAWN BY
SHIKHA

CHECKED BY
ANDY HORWOOD

REVISION
PLANNING