



GROUND FLOOR PLAN

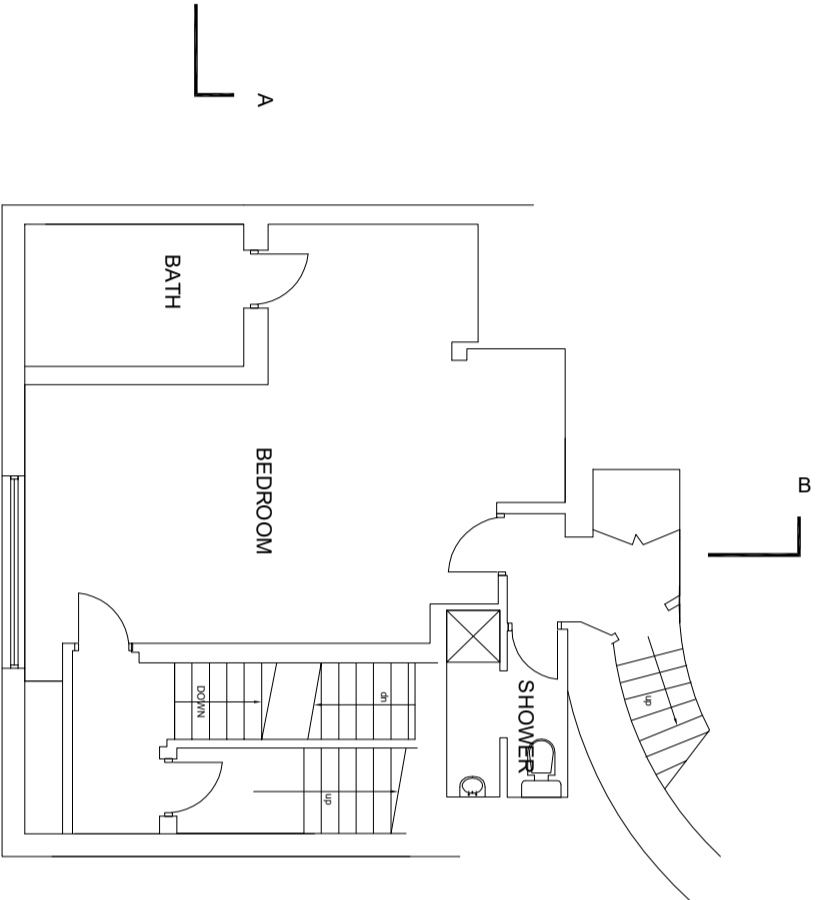

FIRST FLOOR PLAN

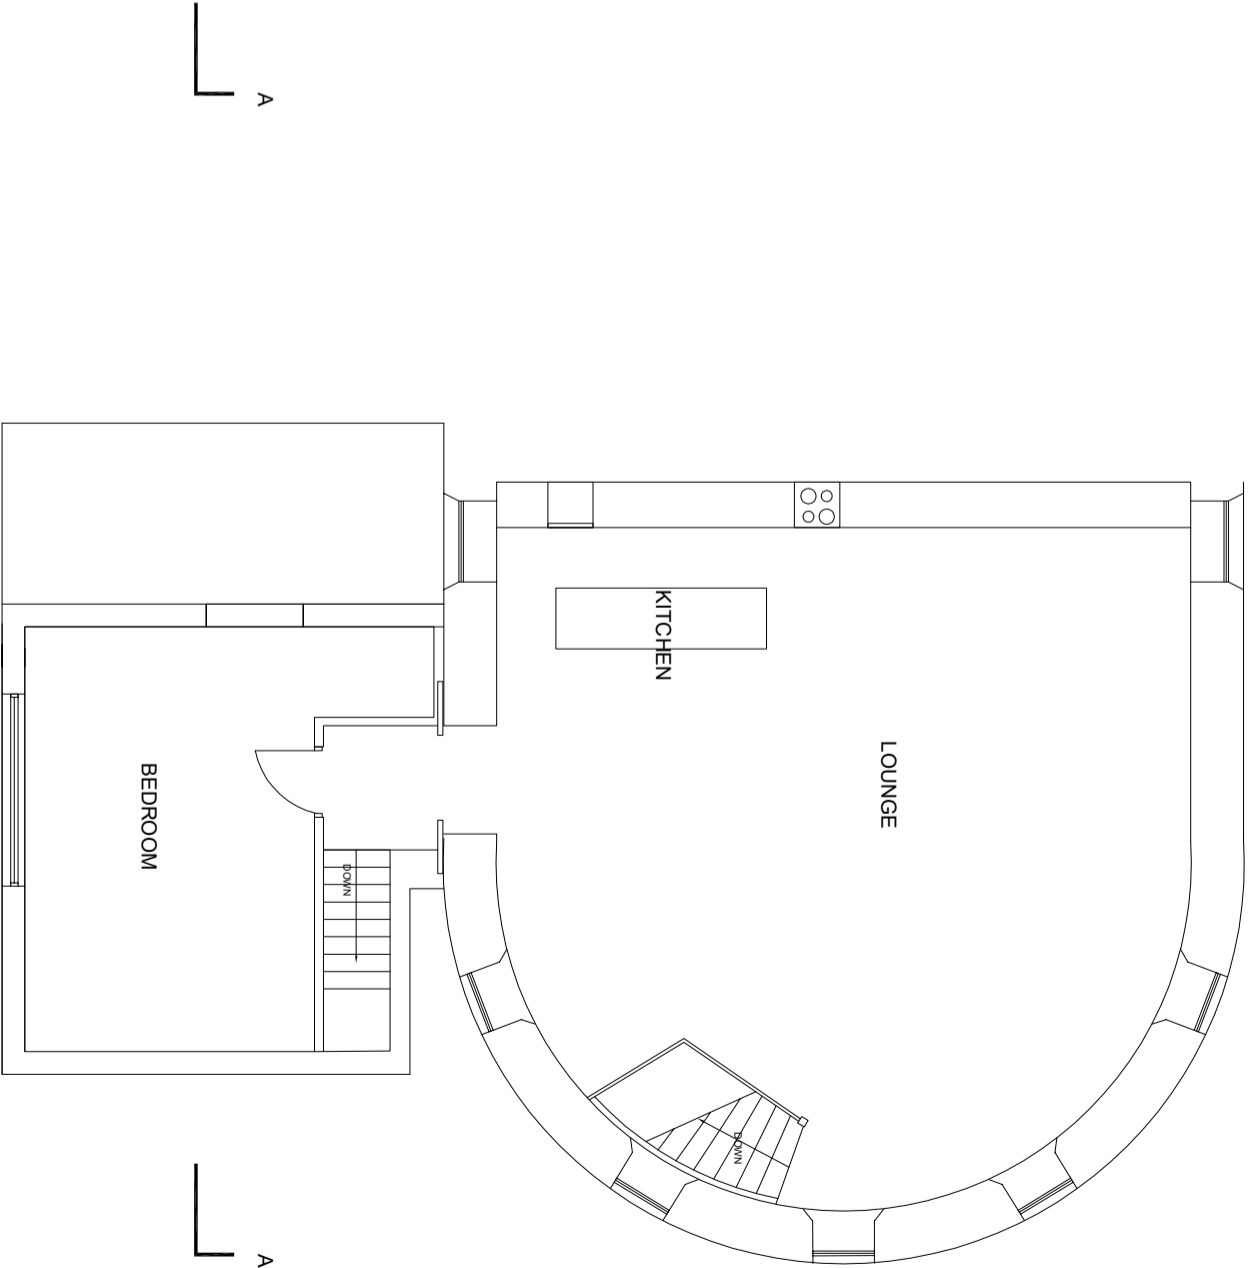

SECOND FLOOR PLAN

TITLE SURVEY DRAWINGS

CLIENT RAINBOW PROPERTIES LTD

ADDRESS FLAT 10, CHURCH STUDIOS, 49-51 CAMDEN PARK ROAD  
LONDON NW1

SCALE 1:100 @ A3

DRAWING NO. 190510/04

DATE MAY 2019

REV.

