

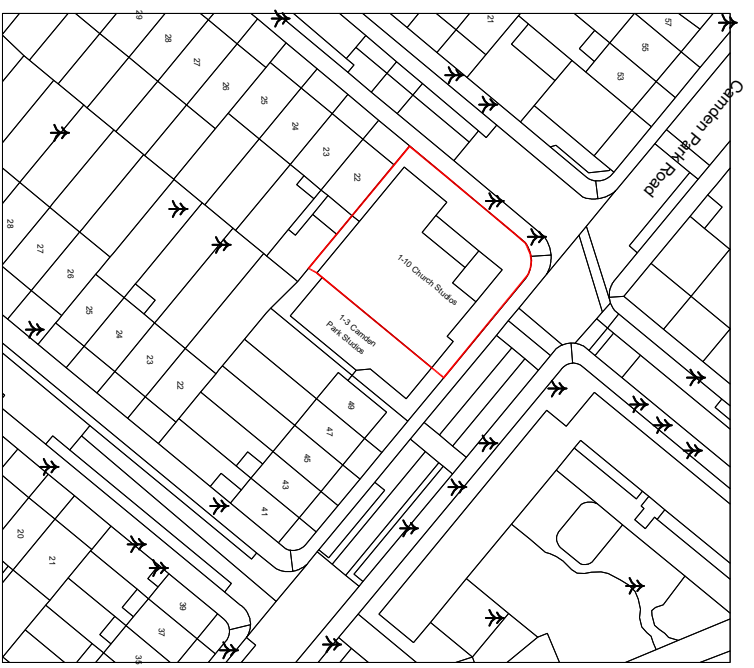


**SECOND FLOOR PLAN**

 

**SITE PLAN**  
1:1250

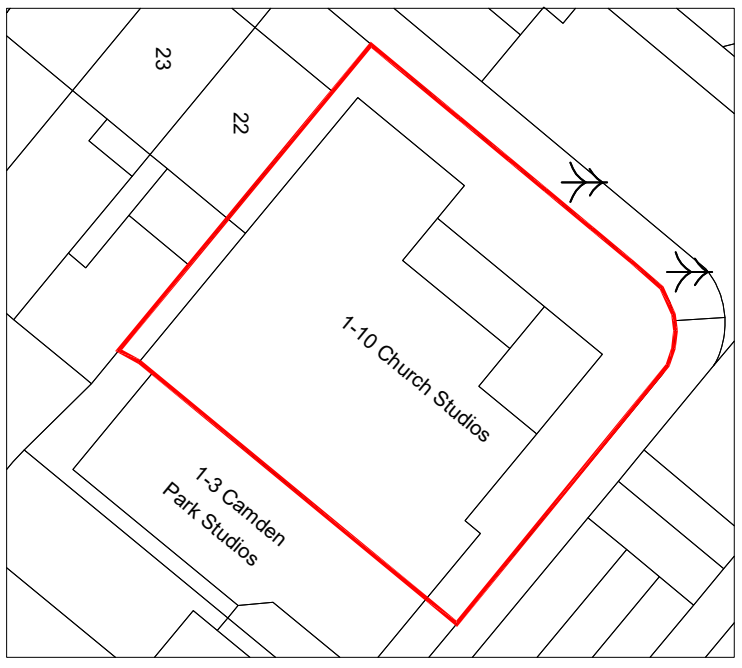


**BLOCK PLAN**  
1:500

TITLE SURVEY DRAWINGS

CLIENT RAINBOW PROPERTIES LTD

ADDRESS CHURCH STUDIOS, 49-51 CAMDEN PARK ROAD  
LONDON NW1

SCALE 1:200 @ A3 DATE MAY 2019  
DRAWING NO. 190510/03 REV.

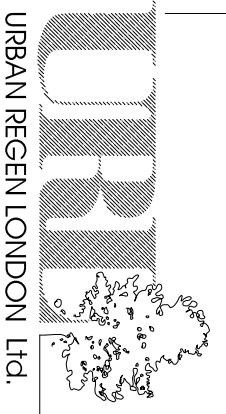

URBAN REGEN LONDON Ltd.

Tel: 07970 647 449 Fax: 020 8963 9991 Email: urrlondon@aol.com