

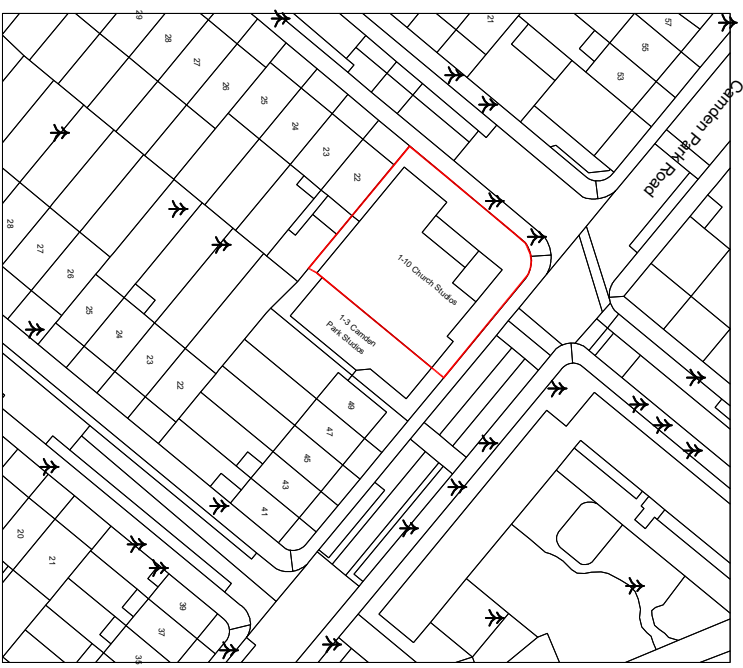


**GROUND FLOOR PLAN**

 

**SITE PLAN**  
1:1250

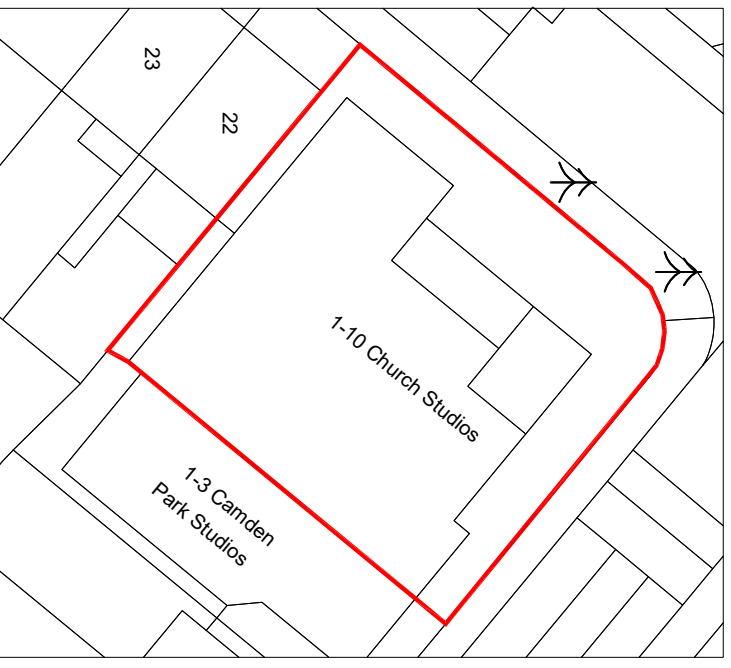

**BLOCK PLAN**  
1:500

TITLE SURVEY DRAWINGS

CLIENT RAINBOW PROPERTIES LTD

ADDRESS CHURCH STUDIOS, 49-51 CAMDEN PARK ROAD  
LONDON NW1

SCALE 1:200 @ A3

DRAWING NO. 190510/01

DATE MAY 2019

REV.