




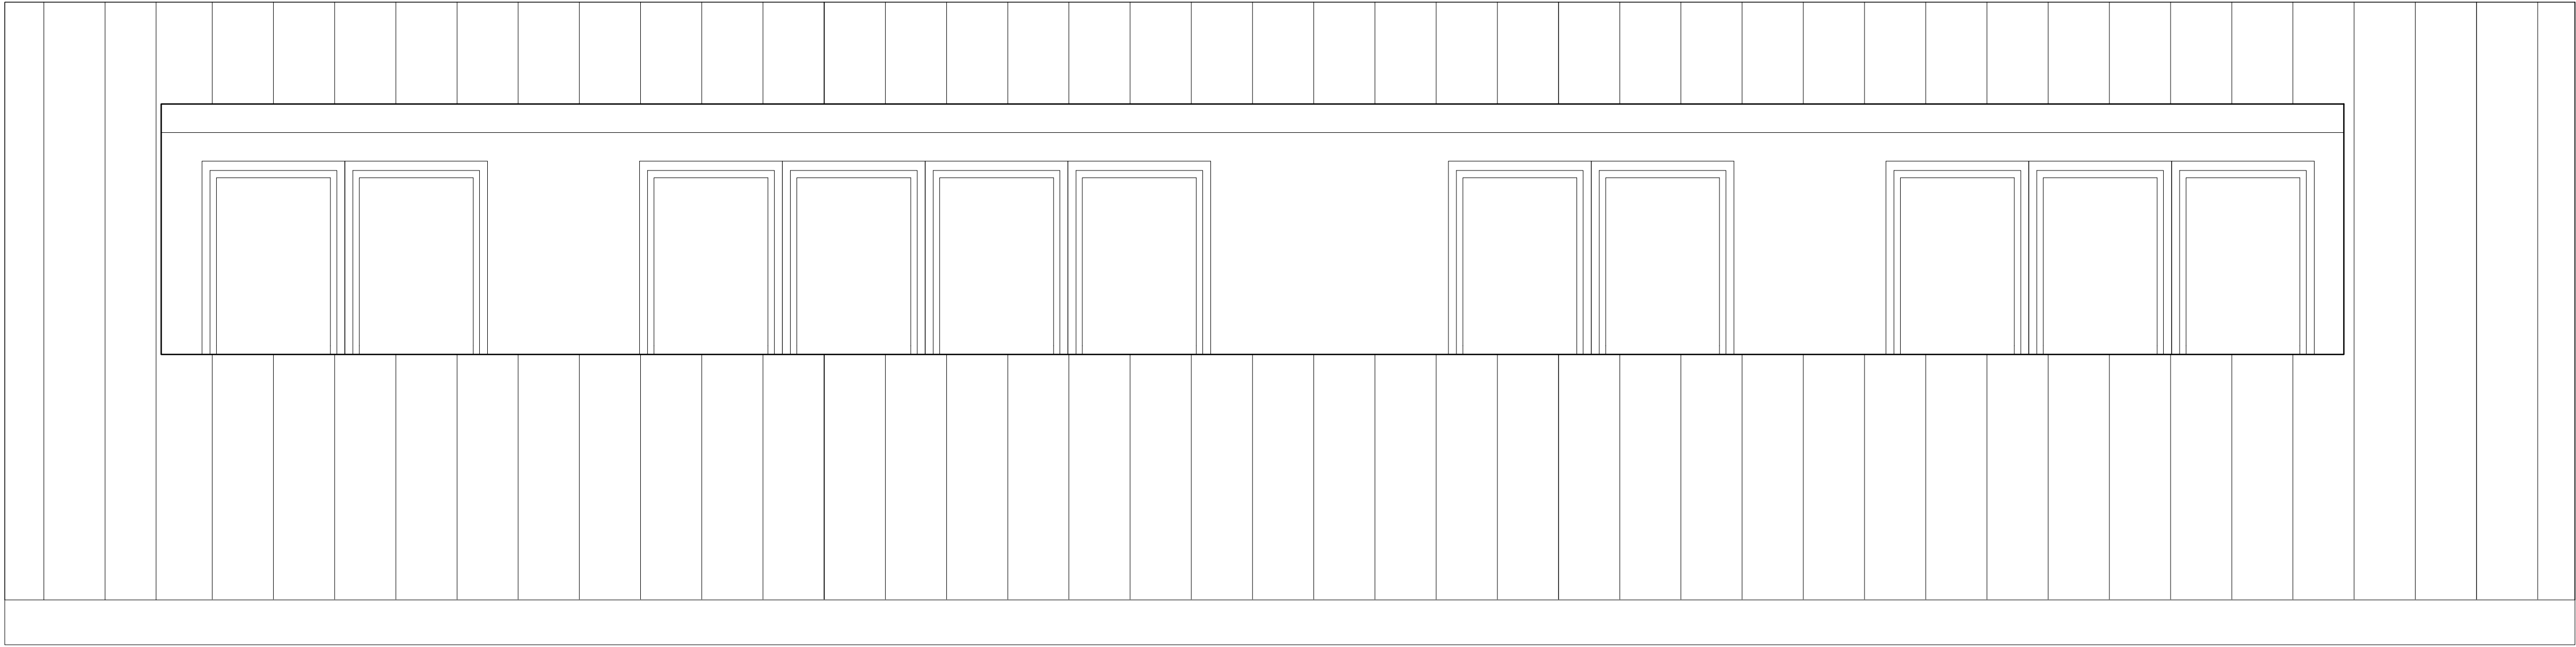

03 EXISTING REAR EAST ELEVATION
1:20@A1 / 1:40@A3

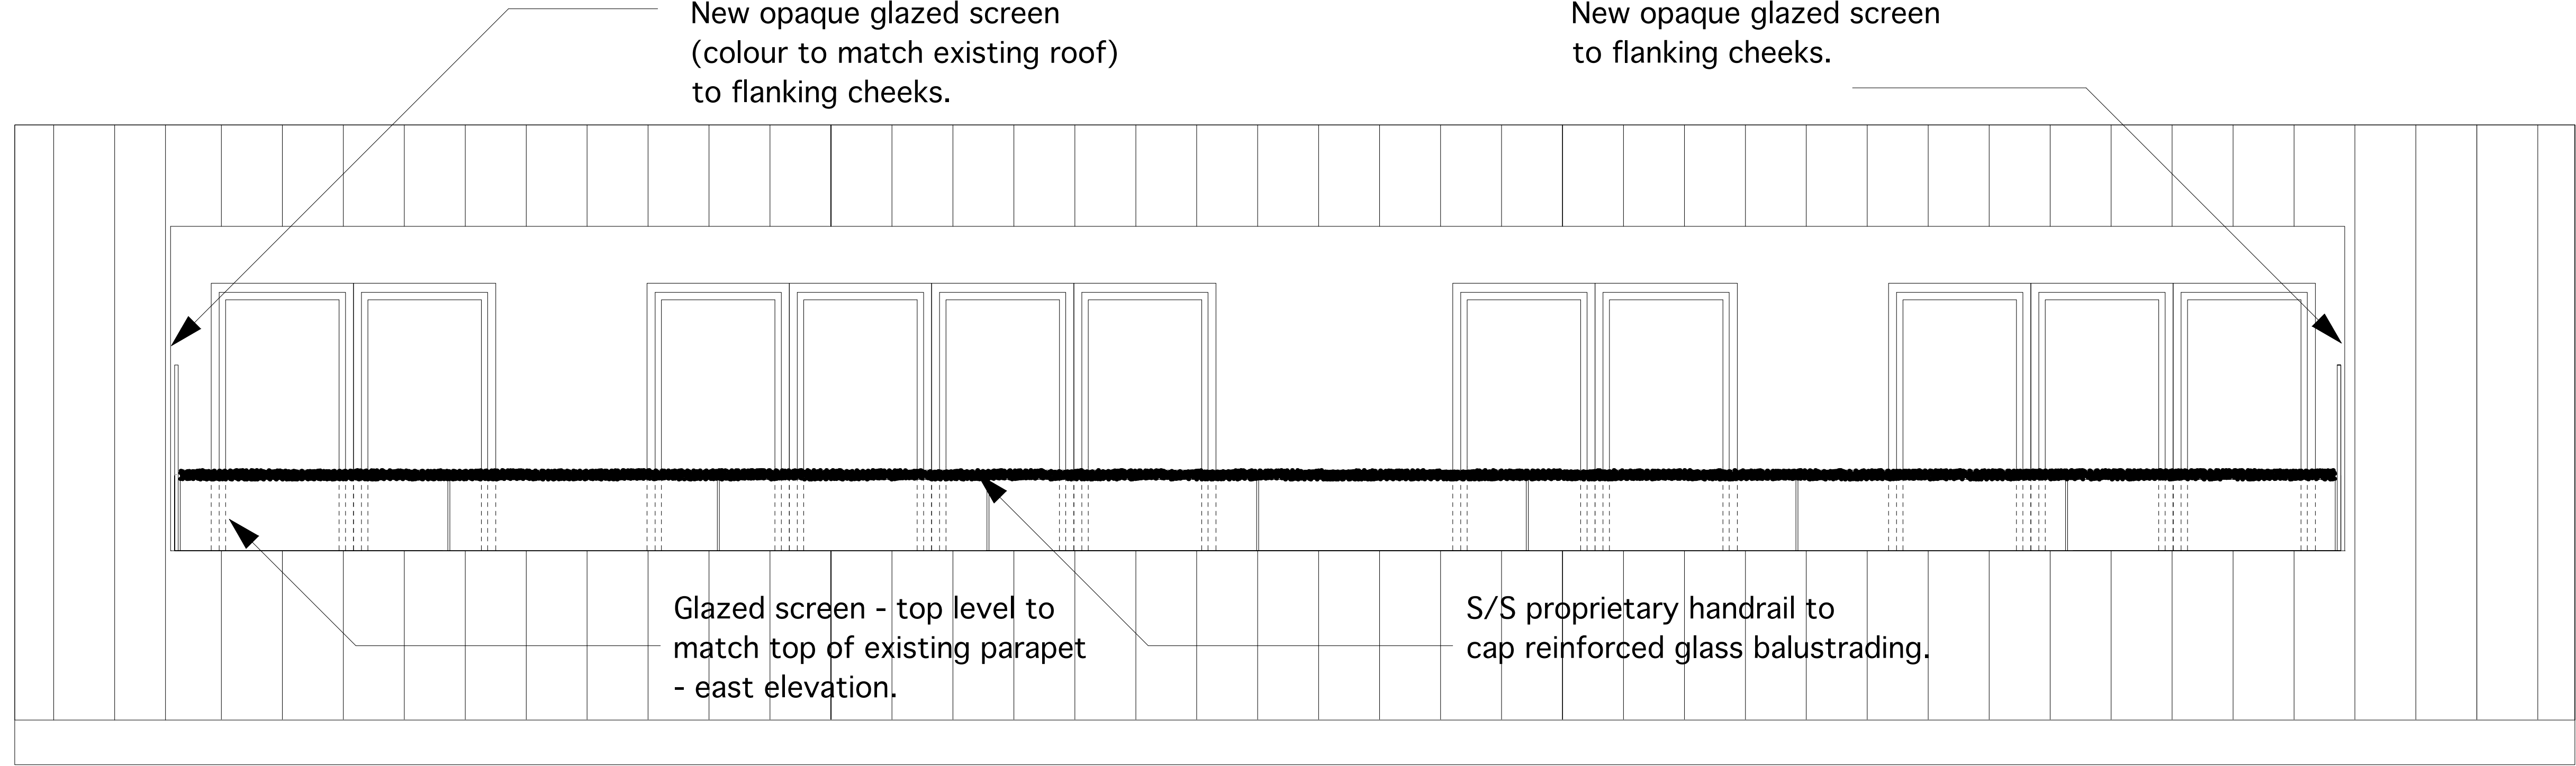

04 PROPOSED REAR EAST ELEVATION
1:20@A1 / 1:40@A3

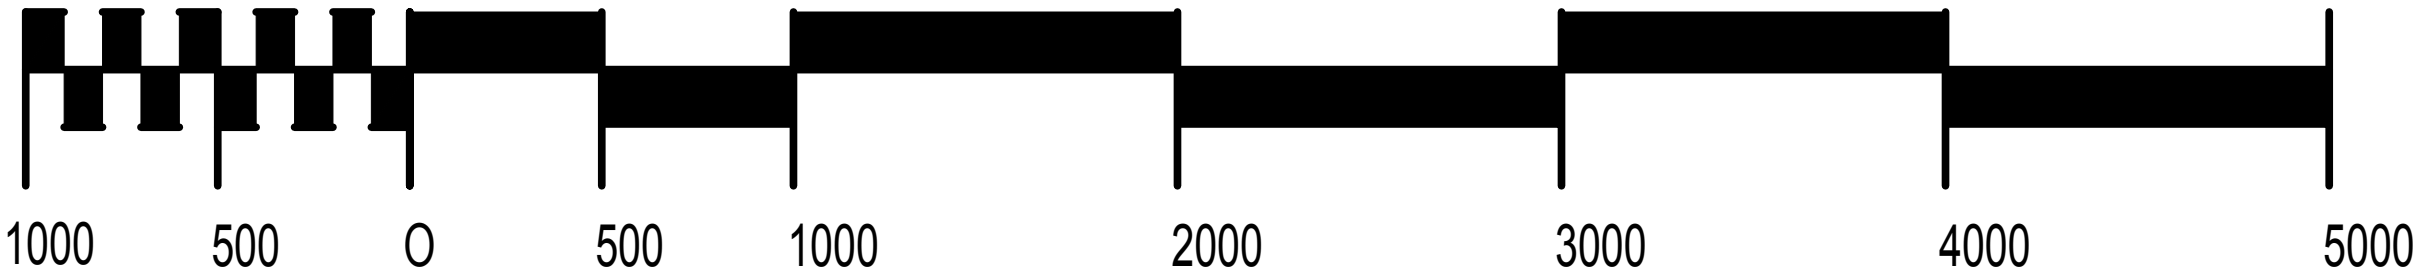

Key Plan

FLA T 14

N

NOTE: ALL DIMENSIONS TO BE CHECKED ON SITE.
ANY DISCREPANCIES PLEASE INFORM AAID ACCORDINGLY.

PLANNING ISSUE
MAY 2019

02	Balustrade Spec Amended	05 2019
Revision	Description	Date

Client

NICHOLAS AYRE

AAID

Allen Architecture Interiors Design

63 Charlotte Street
London E2N 6LJ

T +44 207 251 6042

www.aaid.co.uk

Project	NICHOLAS AYRE
Address	FLAT 14, ATLANTIC HOUSE 128 ALBERT STREET LONDON NW1 7NE
Title	EXISTING AND PROPOSED ELEVATIONS
Scale	1:20@A1 / 1:40@A3
Date	SEPTEMBER 2018
Drawn	DC
Checked	DA/CJW

Drawing number	Revision
02_18022_0R_PL_03	02

No dimensions to be scaled from this drawing. Dimensions to be checked on site prior to fabrication. Report all discrepancies to AAID COPYRIGHT ©