



- Legend of Materials:**
- Walls:**
1. Facing brickwork to match existing.
 2. Brick on end soldier course to lintel.
- Roof:**
3. Flat roof with 3 layers felt.
- Doors:**
4. White painted timber glazed door.
- Drainage:**
5. Concrete coping to match existing

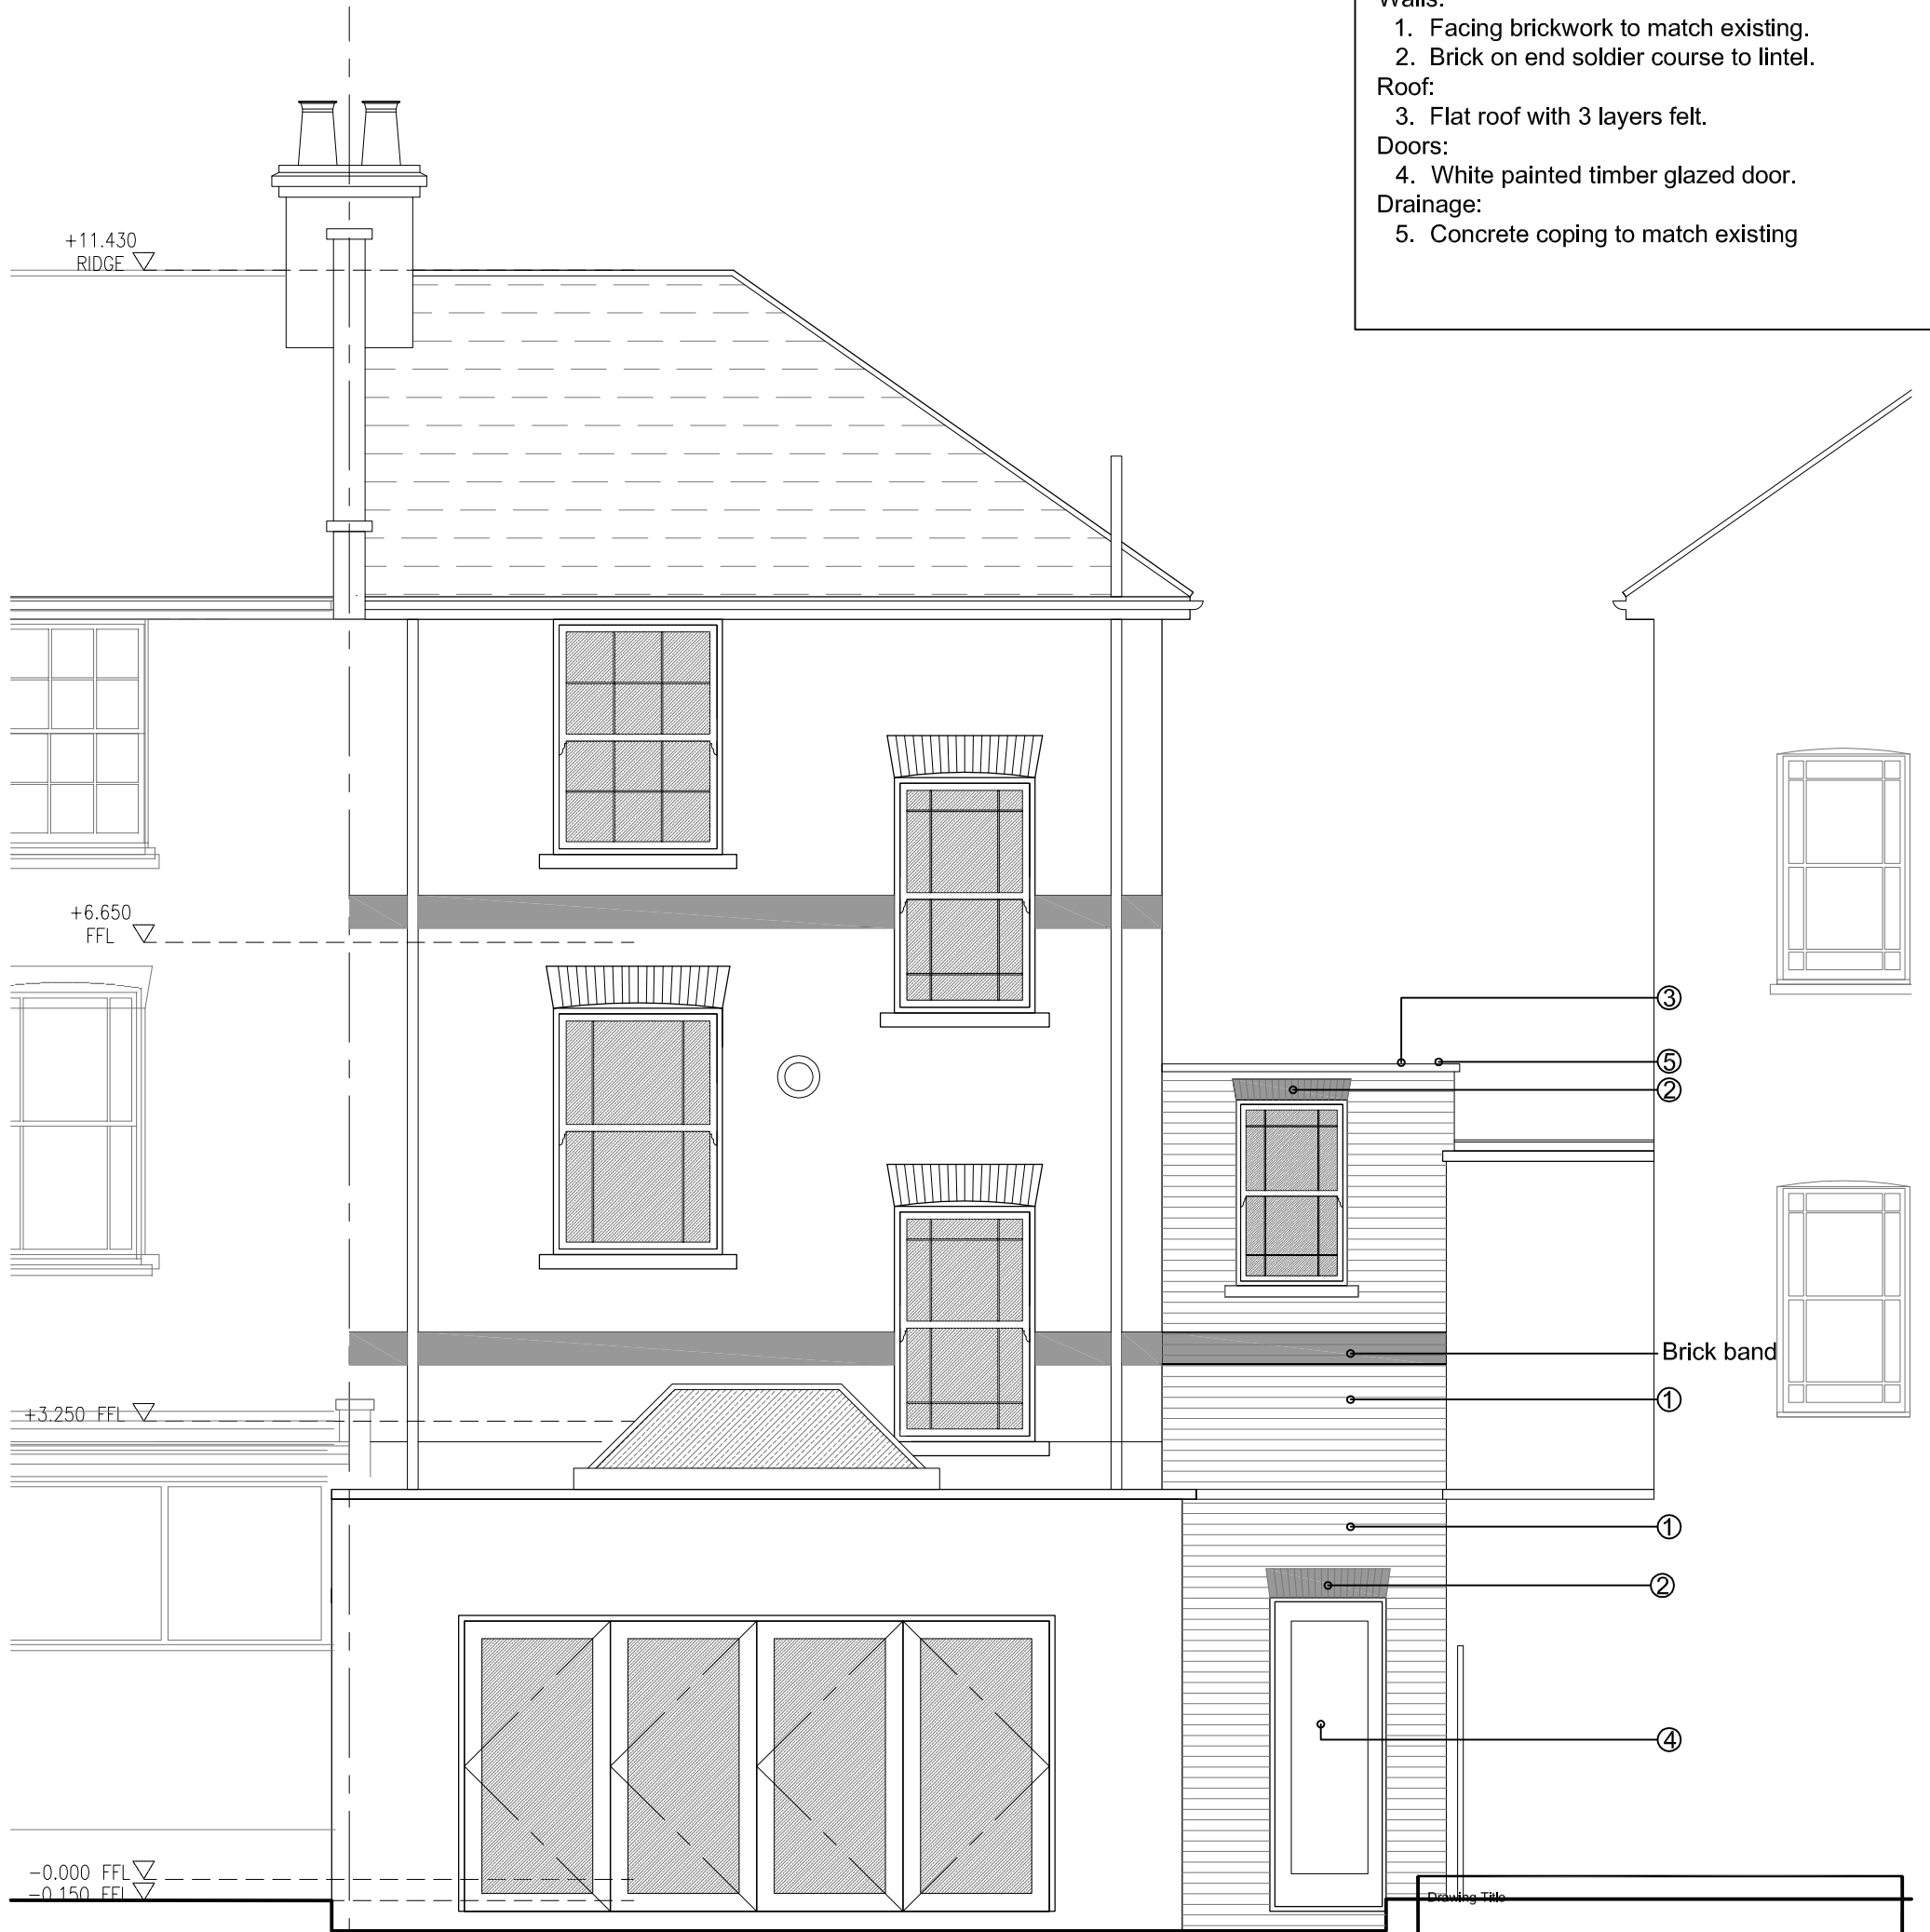

7A PROPOSED REAR ELEVATION

SCALE 1:50

 

Proposed Rear Elevation			
Rev	Date	Description	Rev By Ckd By
A	07/05/19	Updated for Planning	NP SK
Address		Side Extension 47 Patshull Road, London, NW5 2JX	
Client		Mr and Mrs Hall	
Project Number	13-0116	Drawing Number	
Scale	1:50@A3	Sheet No.	Rev.
Date	15/02/19	13-116-26	A
Revised	07/05/19		
Status	-		