


**1 PROPOSED EAST GARDEN ELEVATION C**  
Scale: 1:50


3D cellular confinement system shown in green dashed line

2m x 2m x 1.2m deep soakaway under paving with porous joints


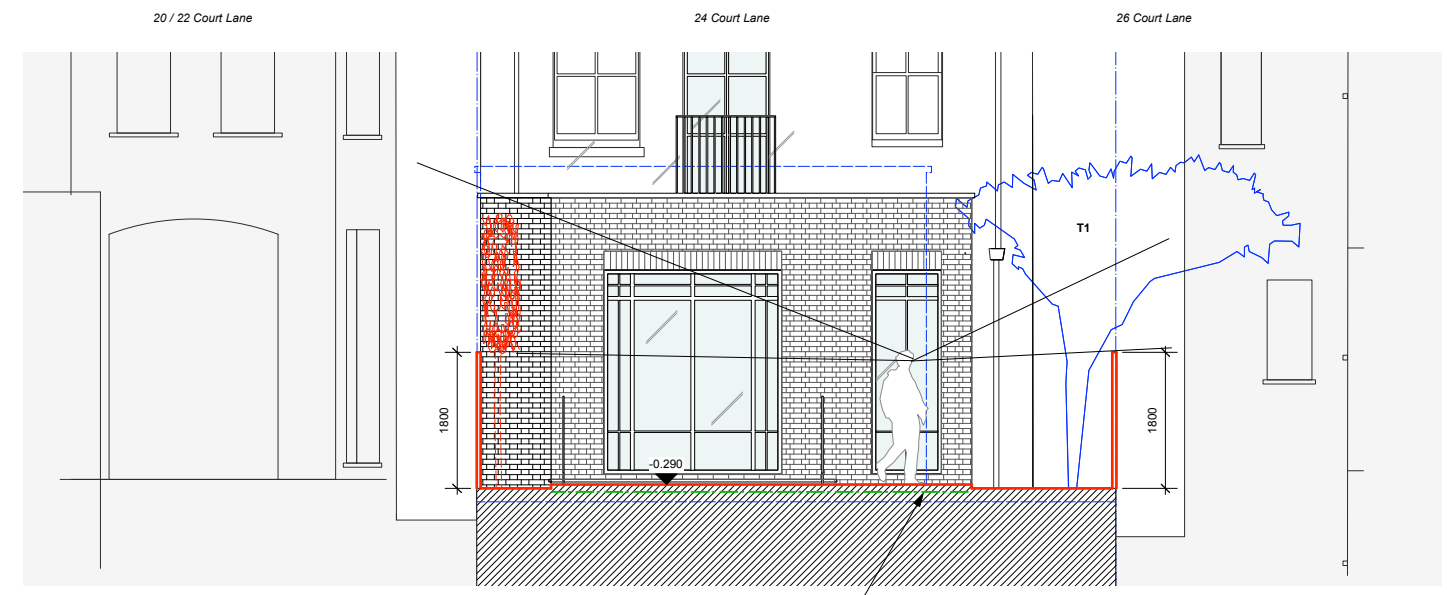


**2 PROPOSED SOUTH GARDEN ELEVATION D**  
Scale: 1:50

3D cellular confinement system shown in green dashed line

 

**3 SITE PLAN**  
Scale: 1:500

  

ISSUE: DATE: COMMENT:  
April 2019 ISSUE FOR PLANNING CONDITION

<b>CallenderHoworth</b>		Morelands 5-23 Old Street London EC1V 9HL		T: 020 7336 8560 F: 020 7549 2152 W: www.callenderhoworth.com	
Job no.	Job title				
<b>1216</b>	<b>24 Belsize Lane London NW3 5AB</b>				
Drawing no.	Drawing title				
<b>840.02</b>	<b>PROPOSED REAR GARDEN ELEVATIONS</b>				
Scale	Size	Drawn	Revision		
1:50 & 1:500	A1	ML	-		

All works to be in accordance with relevant standards, British building codes, and other relevant codes, and with manufacturers recommendations and instructions. All dimensions to be checked on site. Do not scale from this drawing.