


Note: This is a colour drawing, in order to ensure any subsequent reproduction is viewed correctly it is to be re-printed in full colour


REVISIONS

A	Gym Link updated as per GT instructions	23/11/18 AM MP
B	South Elevation revised as per GT instruction	11/12/18 AM MP
C	Updated to LB comments	02/01/19 AM MP
D	Coping revised	12/02/19 AM MP

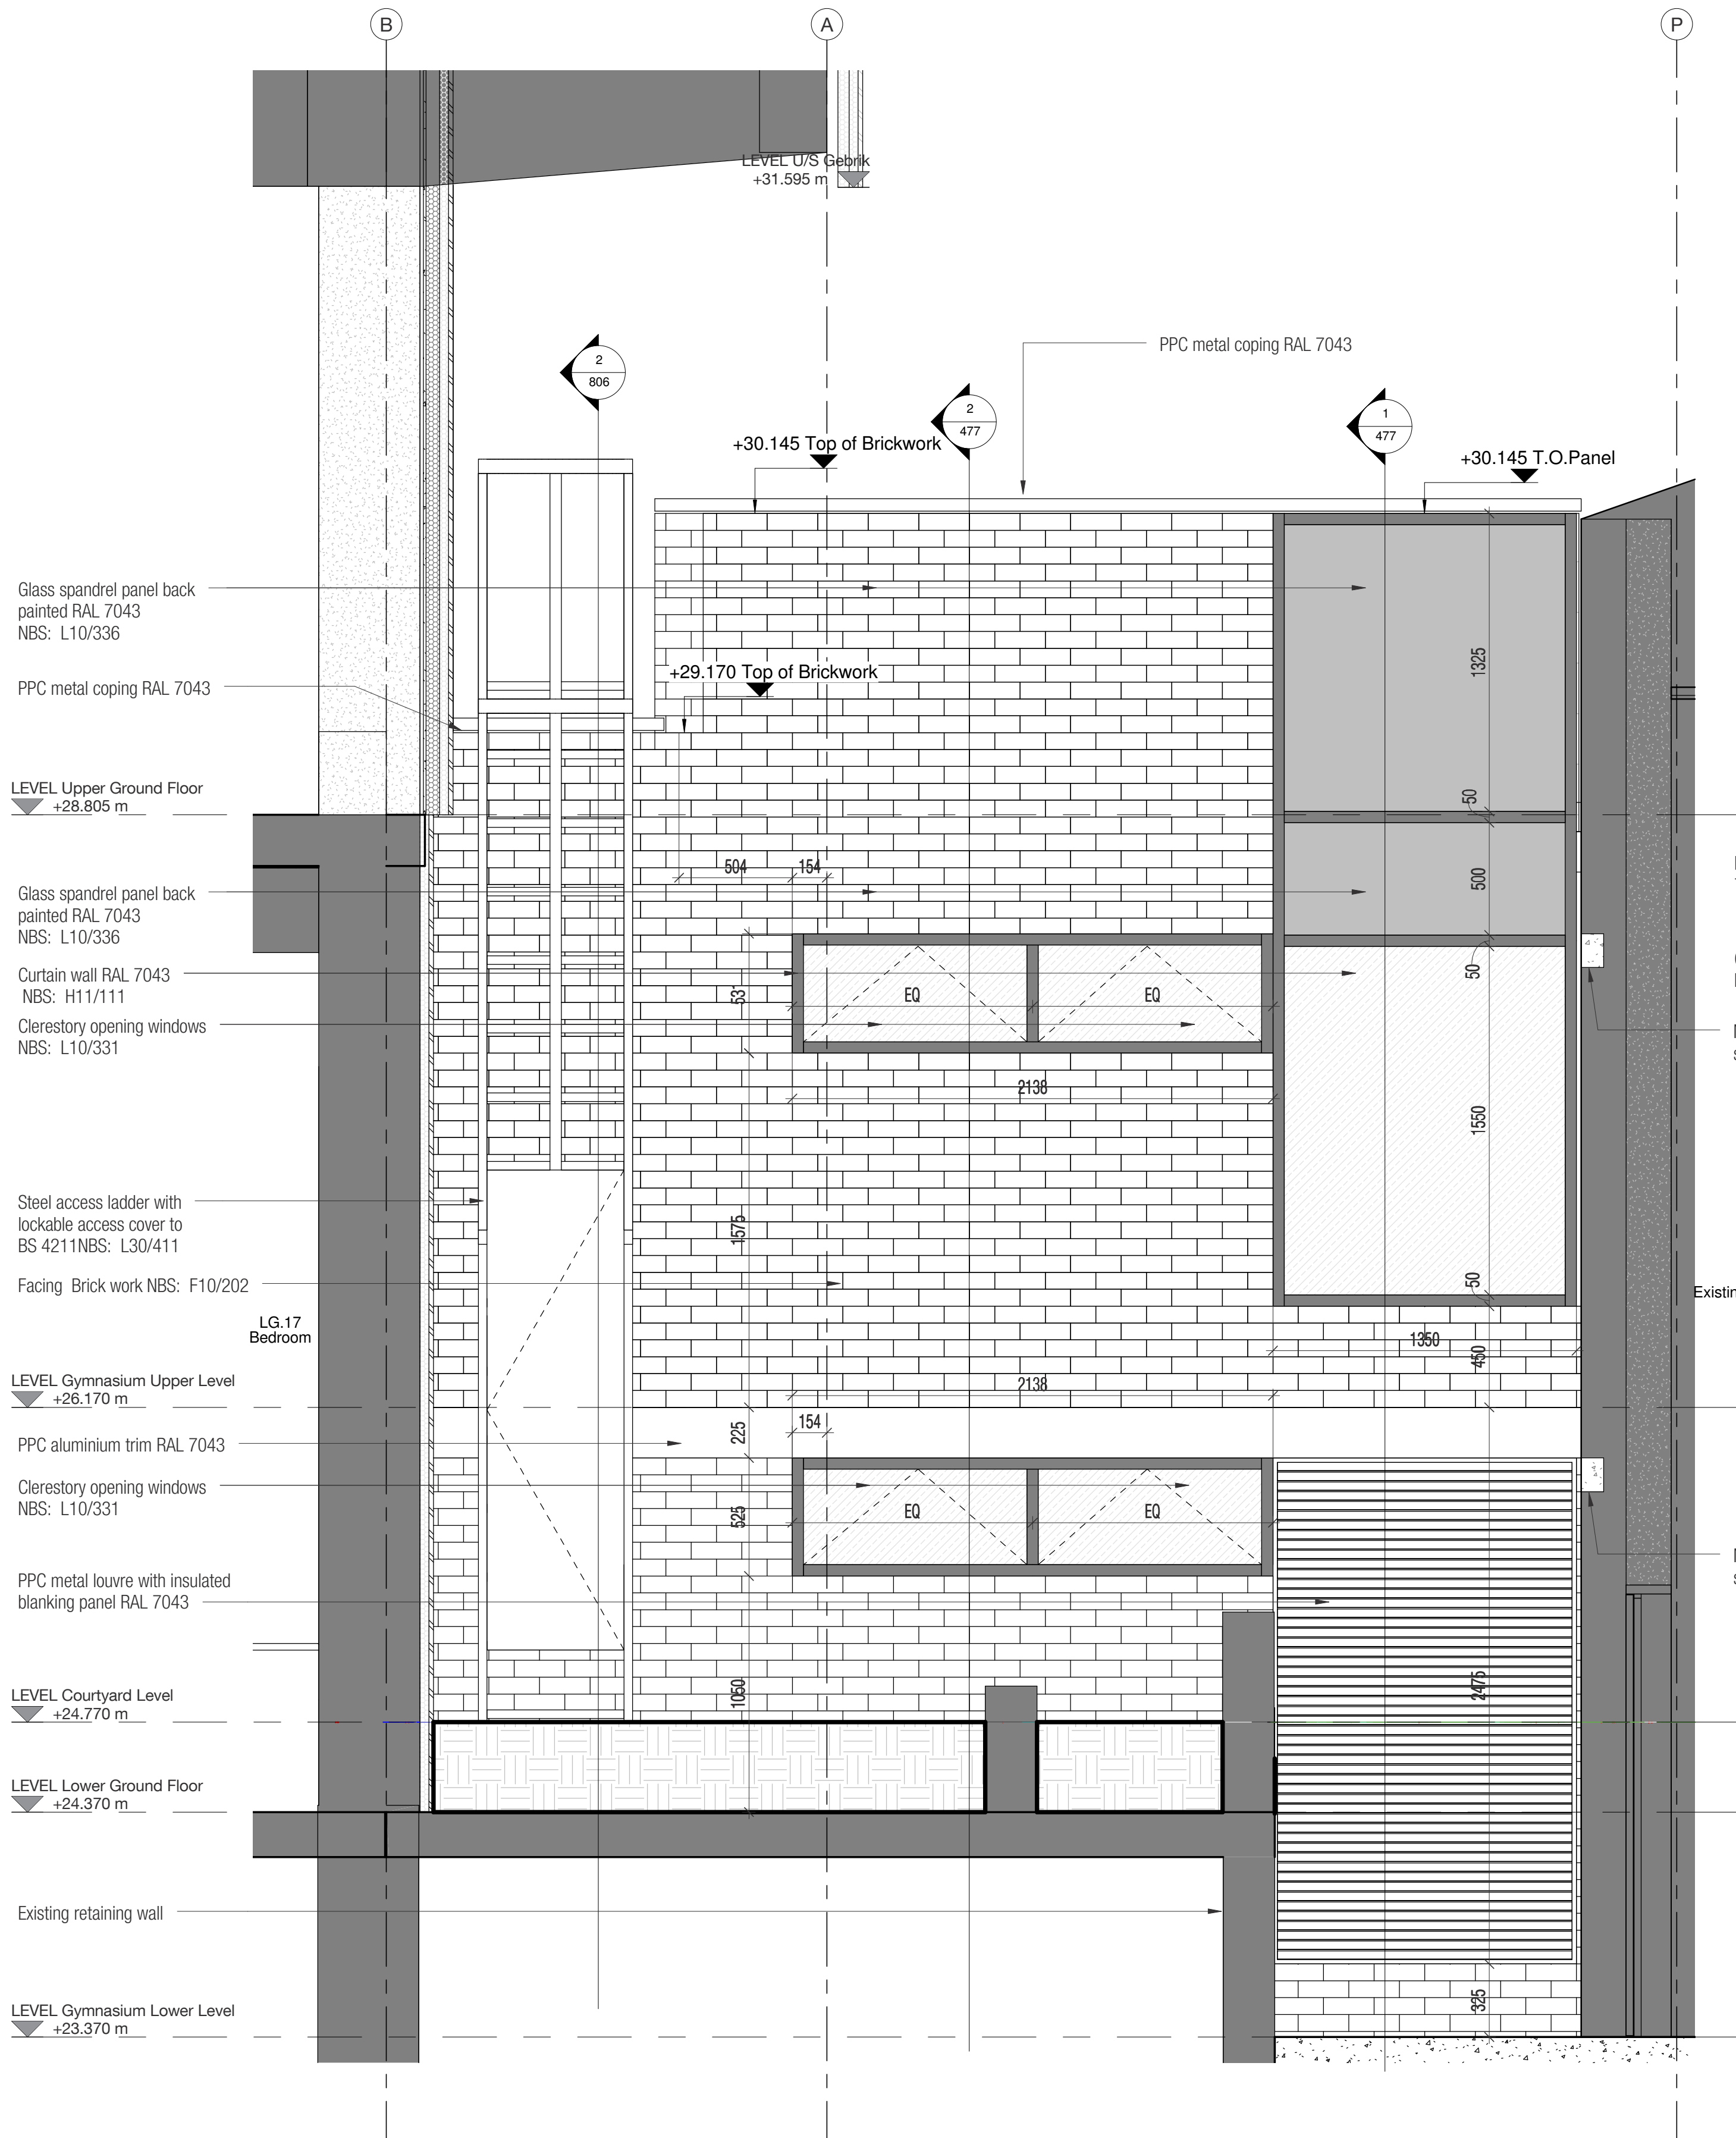

North Elevation - Gym Link

1 : 20

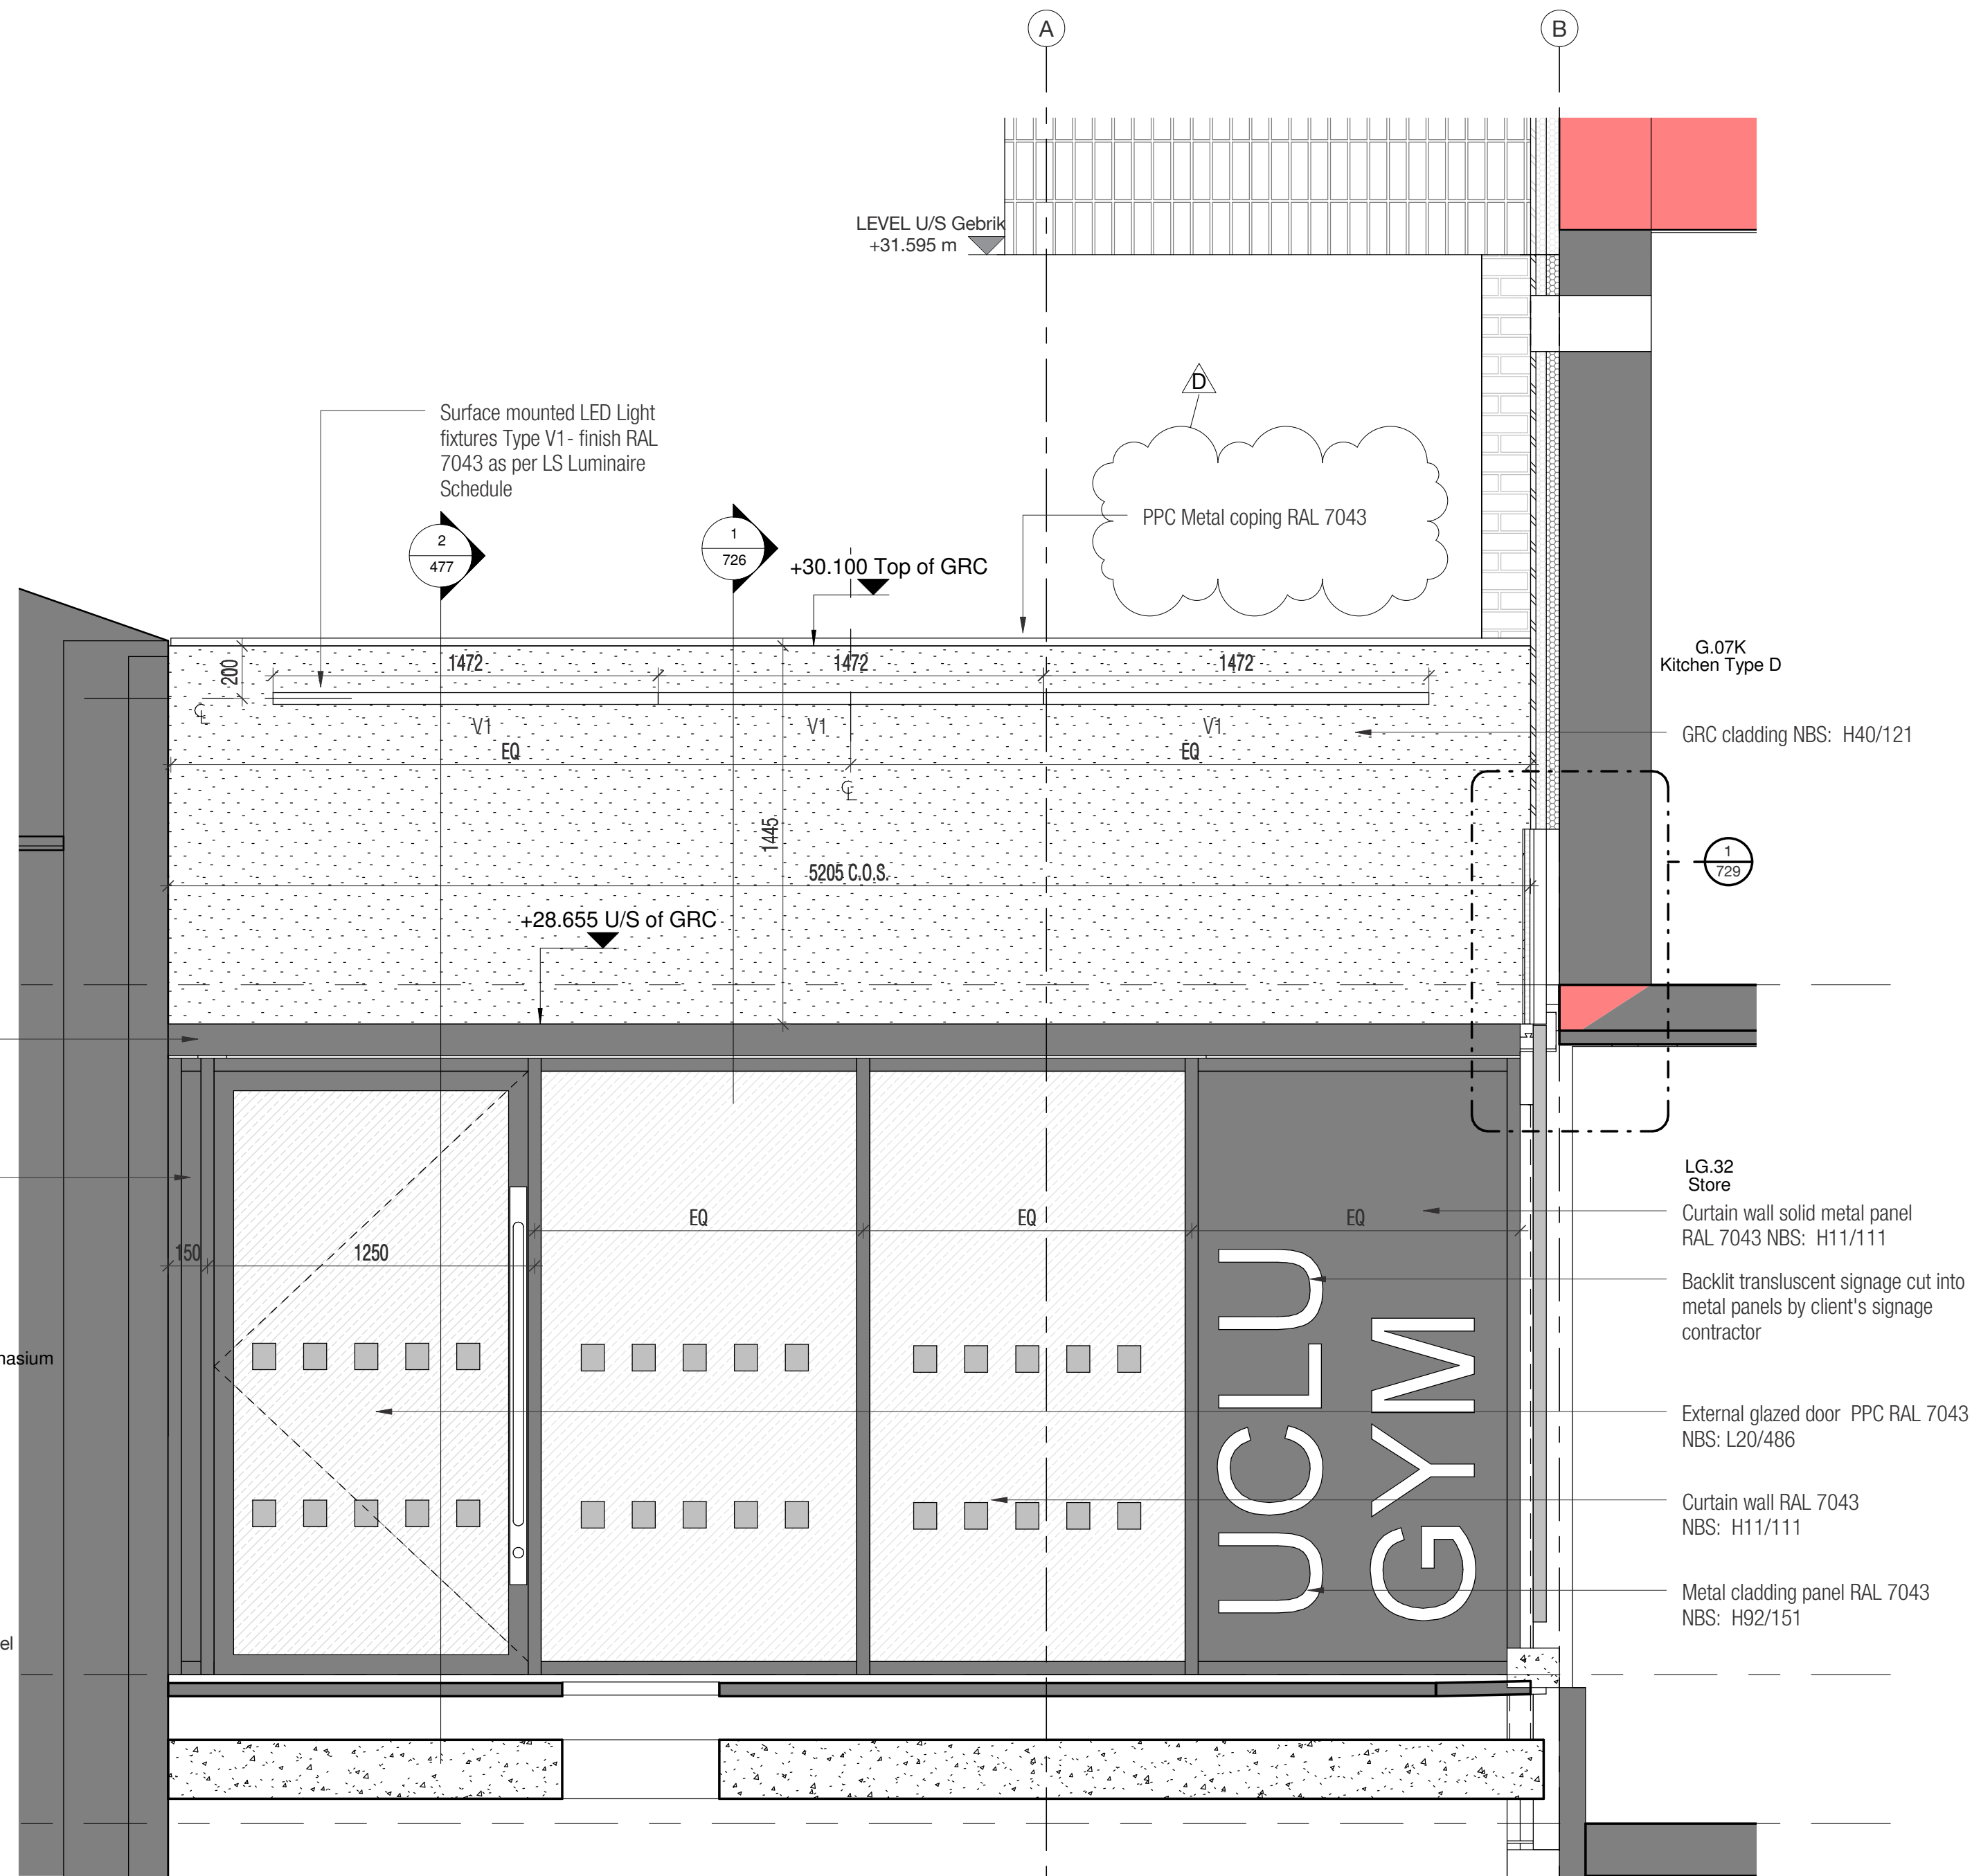

South Elevation - Gym Link

1 : 20

NOTES

(a) This drawing is a development of the design intent described in the Employer's Requirements. It incorporates confirmed methods of construction as set out in the Contractor's Proposals. Some elements are subject to specialist subcontractor design. Where specialist design input is required, this is indicated on the drawing.

(b) Elements of this drawing may need to be amended following receipt of specialist information, or may become superseded by specialist drawings.

(c) Do not scale from this drawing. Use figured dimensions only. All dimensions to be checked on site prior to the execution of any work. Where any discrepancy is found to exist within or between drawings and/or documents it should be reported to the Architect immediately. All references to drawings refer to current revision of the drawing.

(d) This drawing is to be read in conjunction with all other relevant Engineer's, M&E, Landscape and Specialist's drawings and specifications. Structural and services information shown is indicative only. Refer to consultant's drawings for details.

(e) All work and materials to be in accordance with current applicable statutory legislation and comply with relevant codes of practice and British Standards. If in doubt, ask.

FOR CONSTRUCTION

DLA ARCHITECTURE

www.dla-architecture.co.uk  
1 Naoroji Street | Clerkenwell  
LONDON | WC1X 0GB  
T : 0207 553 3030 E : info@dl-a-architecture.co.uk

PROJECT  
Astor College, UCL

TITLE  
Gym Link - Elevations

SCALE  
As indicated @ A1

DRAWN  
AM

DRAWING NO  
2015.318\_479

FILE PATH  
C:\Revit\Local  
~\2015.318-B01-XX-M3-AR-Astor\_andrew.morley.GT04J.rvt

DATE  
11/21/18

REVIEWED  
MJP

REVISION  
D