

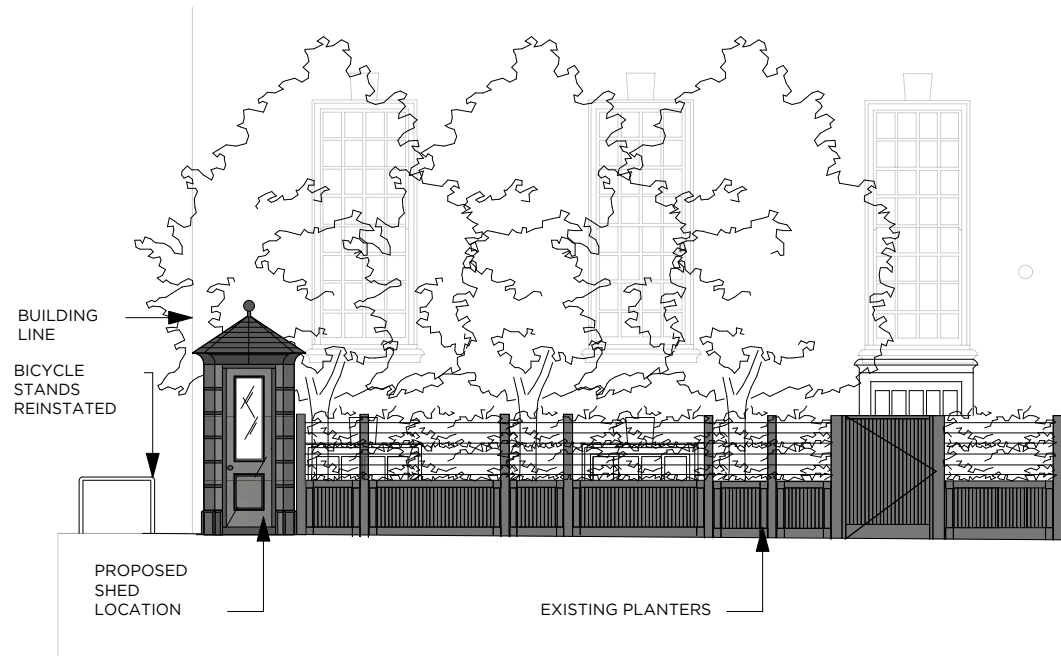



1 Key Plan
Scale: 1:100

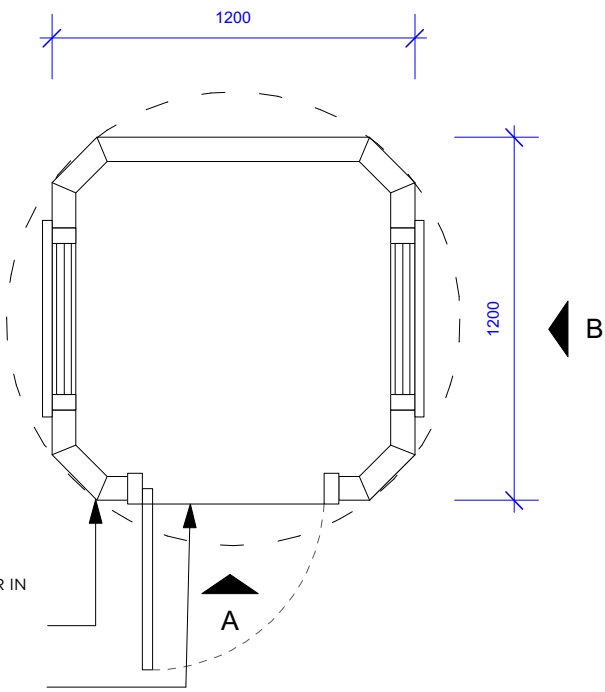


2 West Elevation
Scale: 1:100

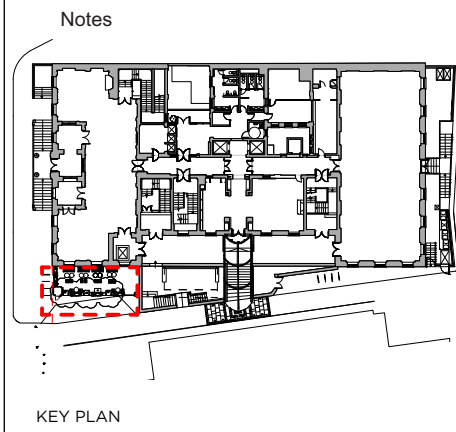

3 Plan
Scale: 1:25

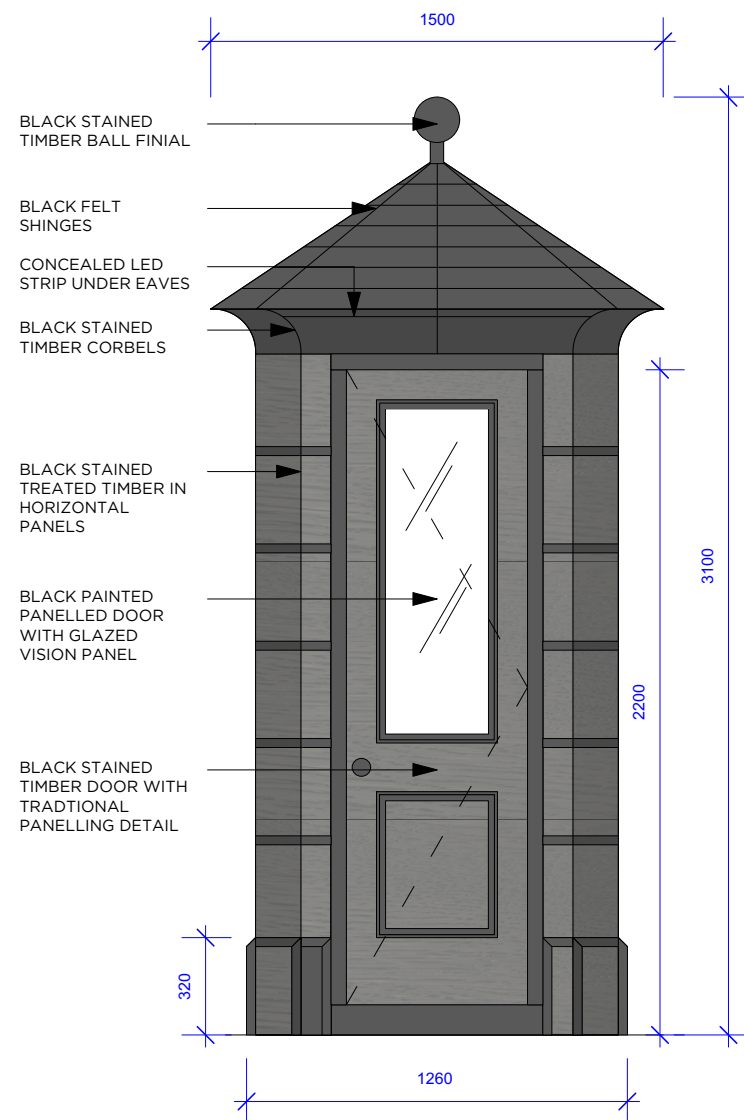

4 Elevation A
Scale: 1:25

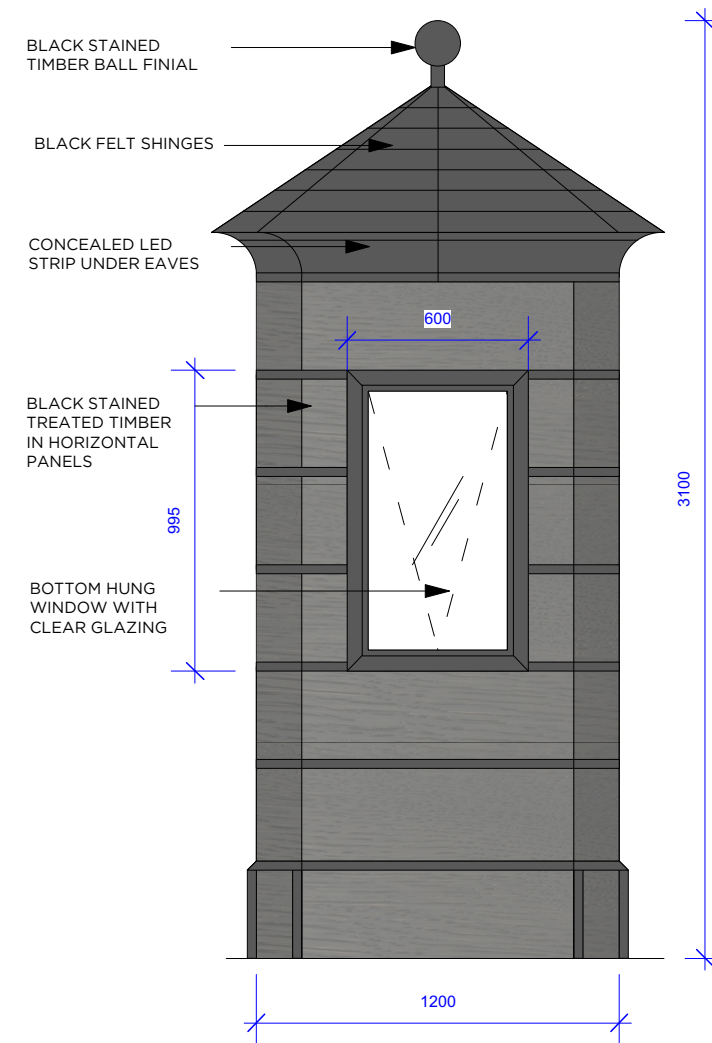

5 Elevation B
Scale: 1:25

Project
Bloomsbury Hotel
Client
Doyle Collection
Drawing Title
Proposed Concierge Hut

Scale	Date Created
Varies @ A3	30.04.19

Drawing Number
19001-705

Revision	Revision Date

Drawn By	Checked By
AR	DL

Do not scale from drawing, all dimensions to be checked on site. Report omissions and discrepancies to the architect immediately

THE DOYLE COLLECTION
LONDON • DUBLIN • WASHINGTON DC • CORK • BRISTOL

The Doyle Collection
146 New Cavendish street
London W1W 6YQ