

# PLANNING

Planning and Building Regulations Design Consultants  
Architectural Technologists  
Local Authorities Planning Agent Group Member  
Local Authorities Building Control Partner Member  
Planning Portal Professional Status  
Landmark and Promap Member  
Planning Appeal Consultants

[www.cadmonkies.co.uk](http://www.cadmonkies.co.uk)  
[cadmonkies@btconnect.com](mailto:cadmonkies@btconnect.com)  
01280 - 70 44 44



Head Office : The Boathouse, 19 Westminster Croft,  
BRACKLEY, Northants, NN13 7ED  
London Offices : Studio A2, Headcorn Road,  
Thornton Heath, London, CR7 6JQ  
Cadmonkies, Studio A2, Castle Yard,  
Richmond, LONDON, TW9 0TF

CLIENT:  
Dr O Pavlova

ADDRESS:  
21 Belize Square, LONDON  
NW3 4HT.

CONTACT:  
Dr O Pavlova

SITE:  
21 Belize Square,  
LONDON  
NW3 4HT.

SCHEME:  
Proposed Single Storey Rear  
Extension


DRAWING TITLE:  
Location, Block and Site  
Plan

DATE: September 2017  
DRAWN: david ventous


SCALE: 1:1250, 1:500, 1:200

REV: @ A3


DRAWING No: P/17/294/001

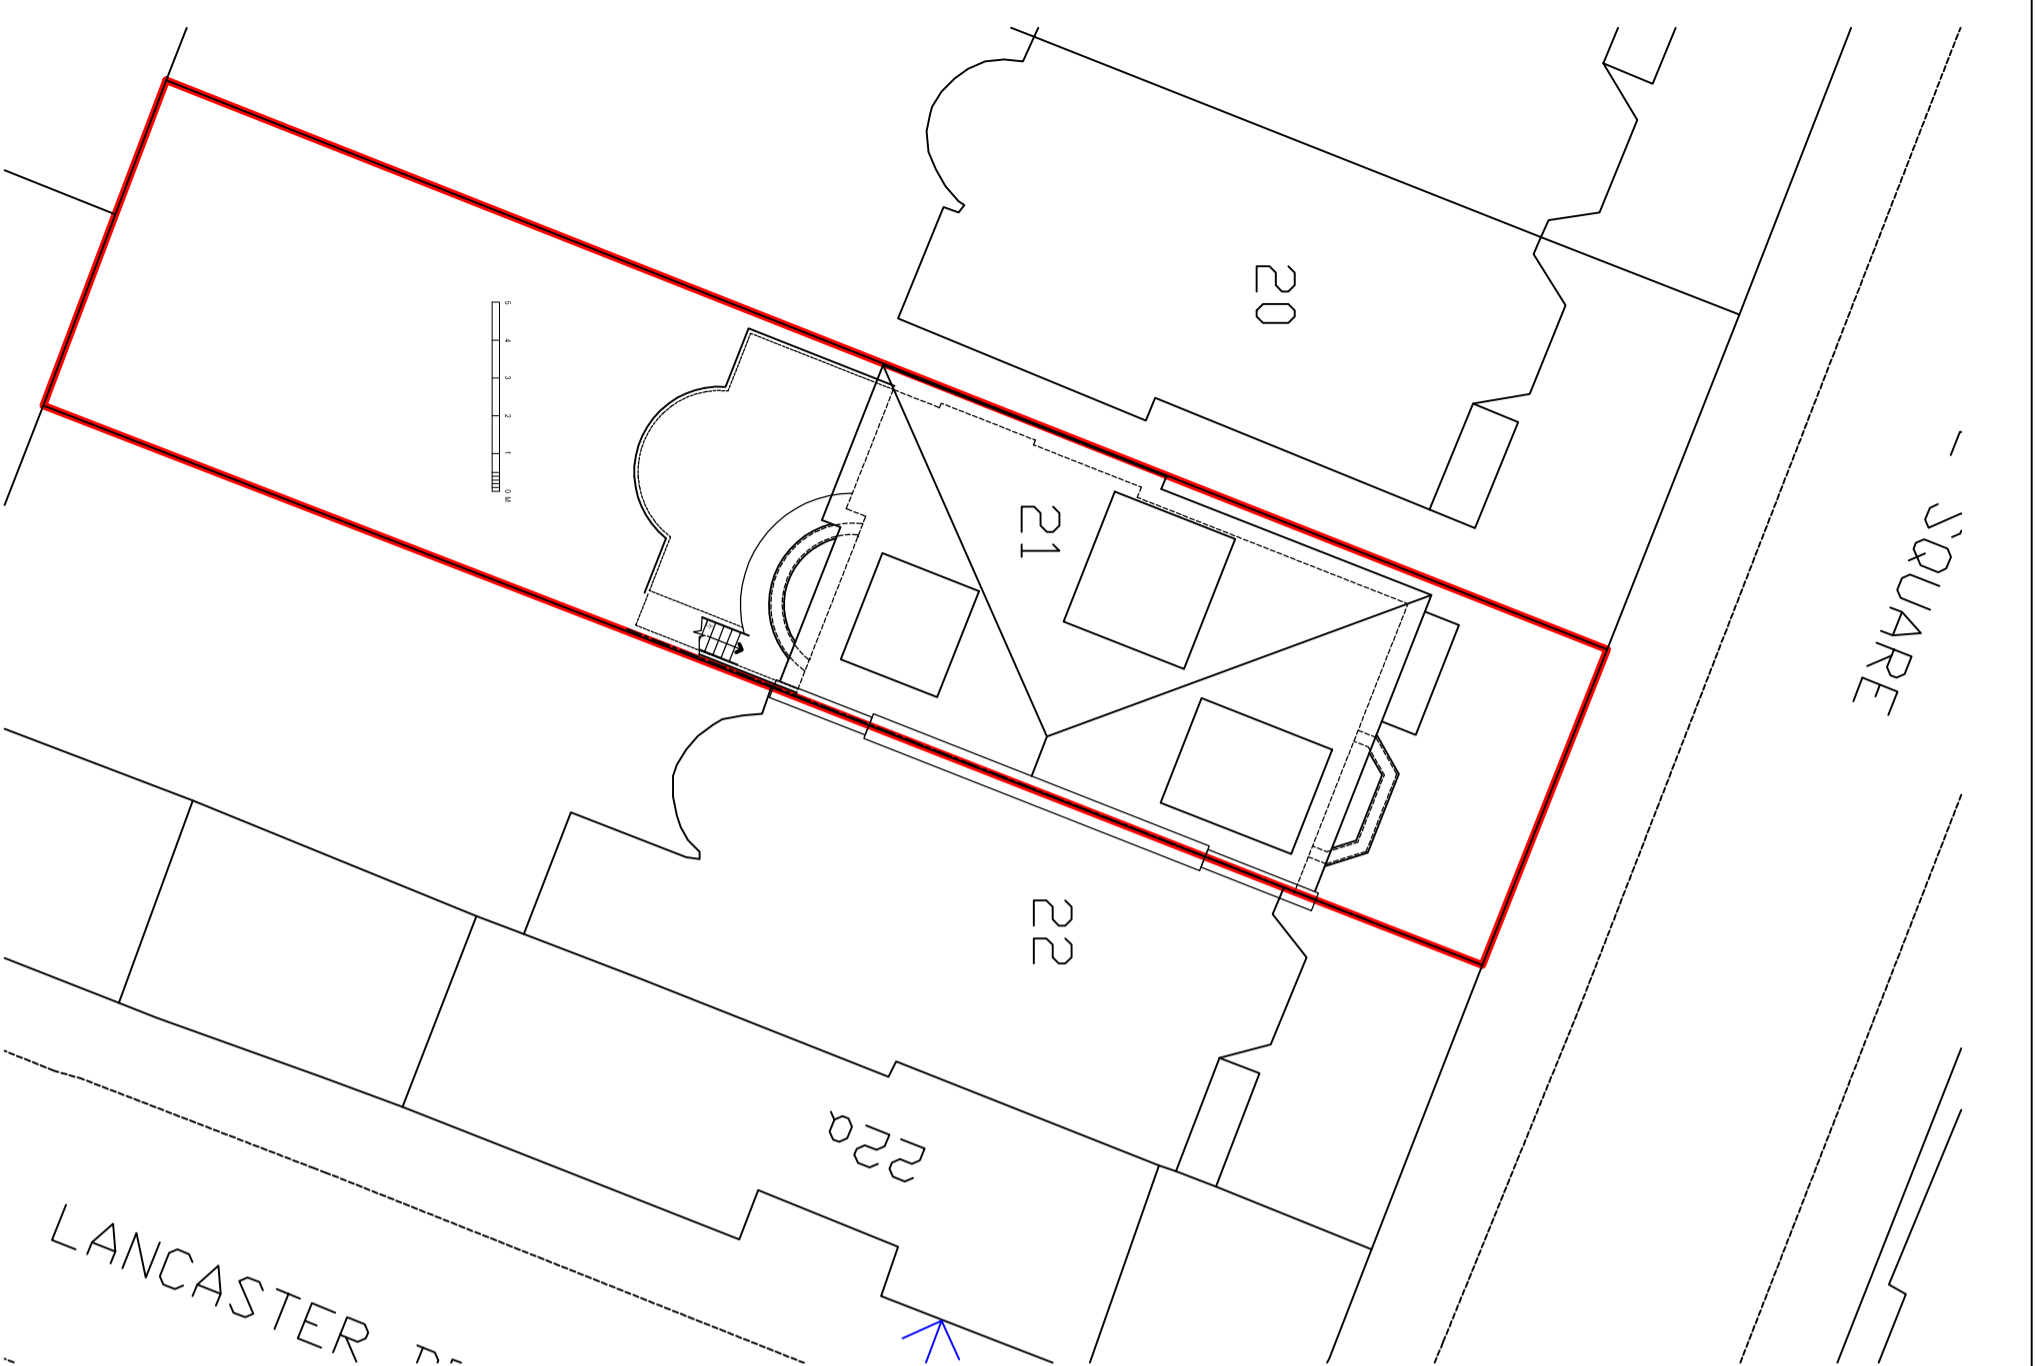


Site Plan 1:200

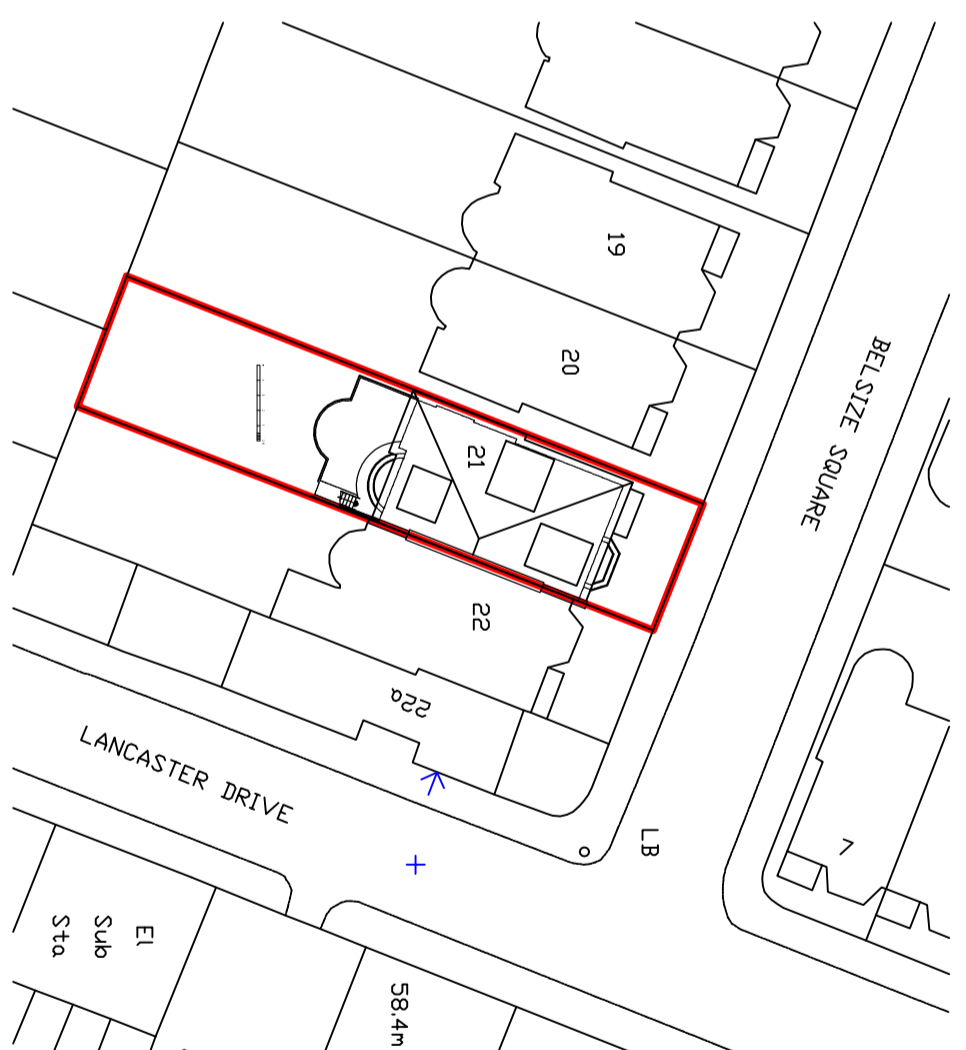

Block Plan 1:500

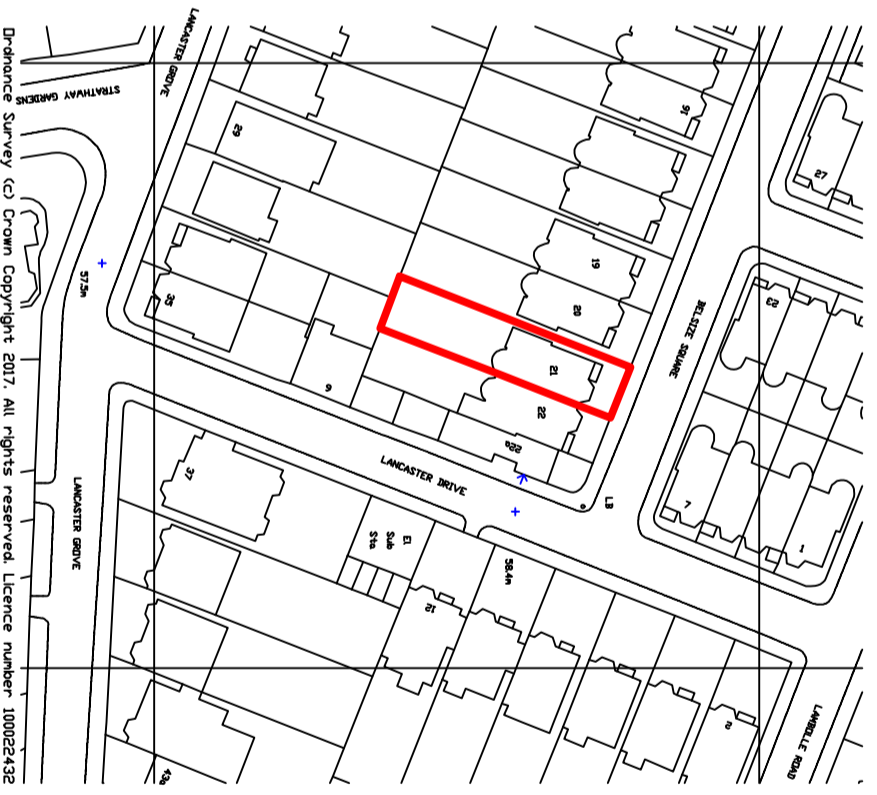

Existing Location Plan 1:1250

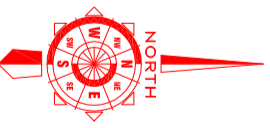

Drainage Survey (c) Crown Copyright 2017. All rights reserved. Licence number 10002432