

Copyright: All rights reserved. This drawing must not be reproduced without permission.


Only the original drawing should be relied upon. Contractors, subcontractors and suppliers must verify all dimensions on site before commencing any work or making any shop drawings.

All shop drawings to be submitted to the architect / interior designer for comment prior to fabrication.

This drawing is to be read in conjunction with the Architect's specification, bills of quantities / schedules, structural, mechanical & electrical drawings and all discrepancies are to be reported to the architect.

Do not scale from this drawing. Dimensions are in millimetres unless otherwise stated.

NOTES

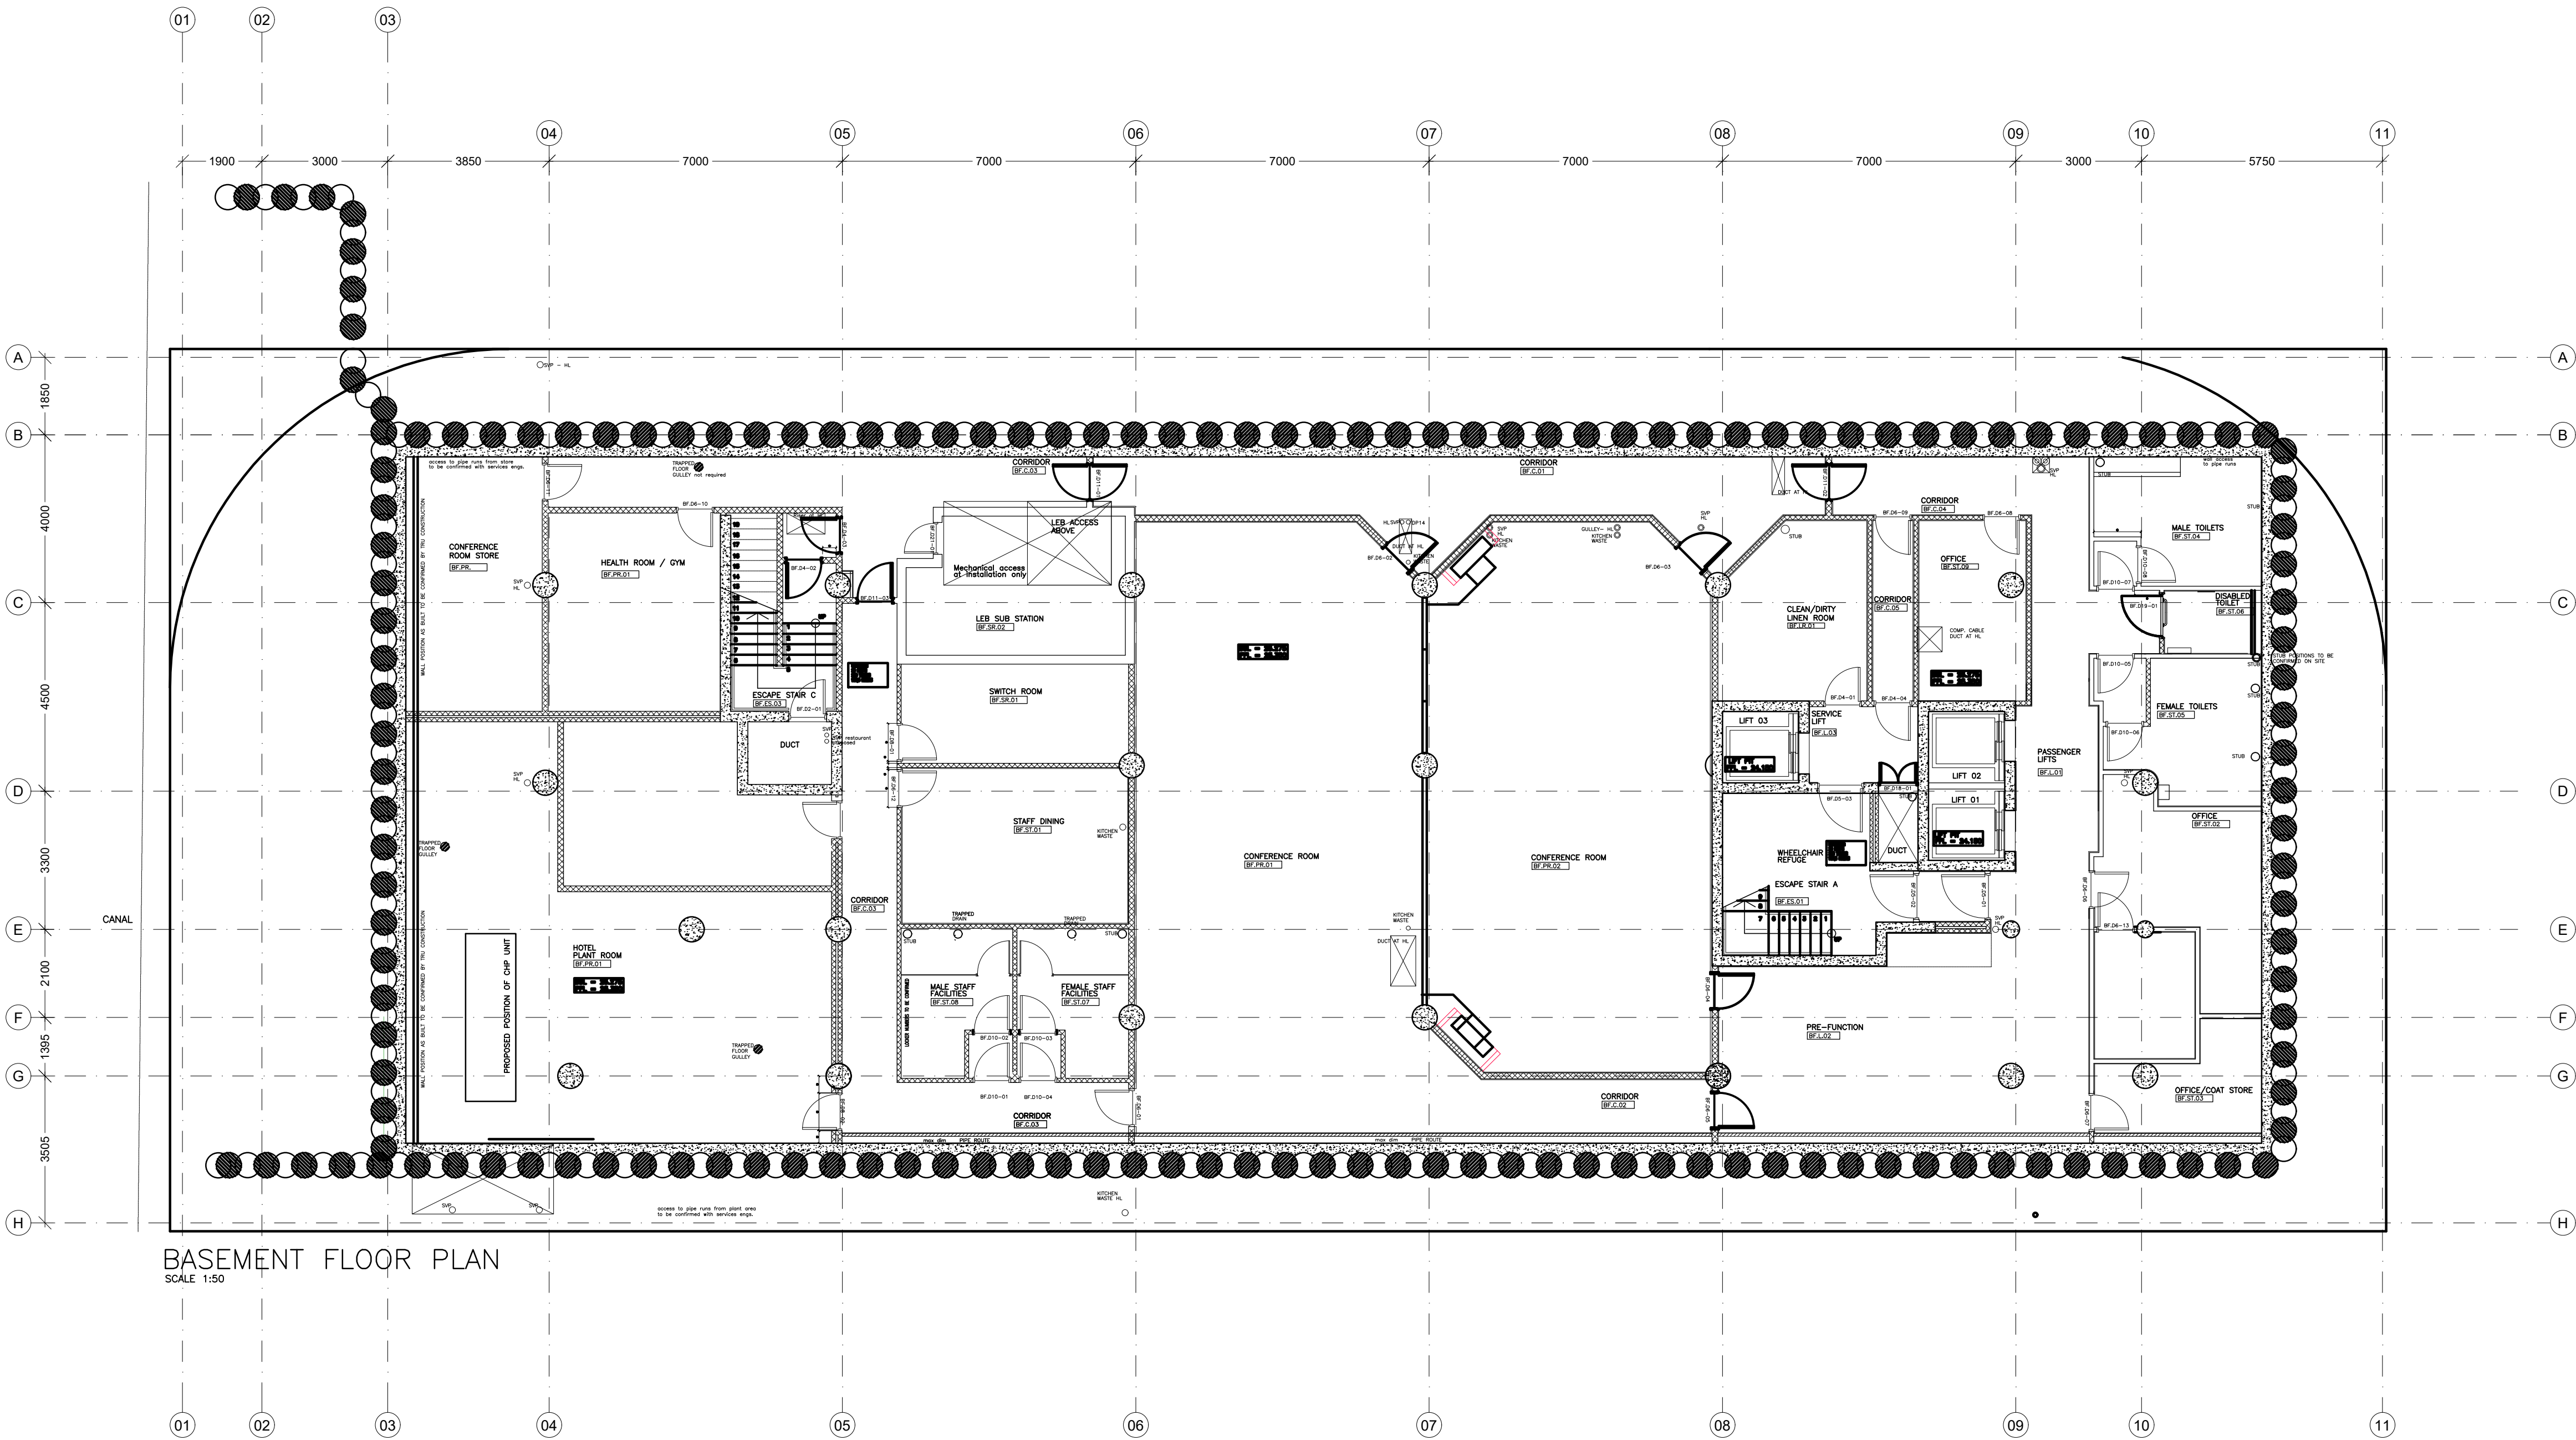

BASEMENT FLOOR PLAN
SCALE 1:50

rev	amendments	date	by

**dexter
moren
associates**

architecture urban design
interior design creative media
www.dextermoren.com
dma@dextermoren.com

57d
jamestown road
london nw1 7db
UK

t: 020 7267 4440
f: 020 7267 6044

architecture

project
Holiday Inn, Camden

client
4C Hotels

drawing title
Existing Plan
Basement Level

drawing status

FOR INFORMATION

scale	date	drawn by	checked by
1:100 @ A1	18.10.11	FR	SC
1:200 @ A3			
job no.	drawing no.	revision	
0924	PL-001	/	