



1. EXISTING PLAN

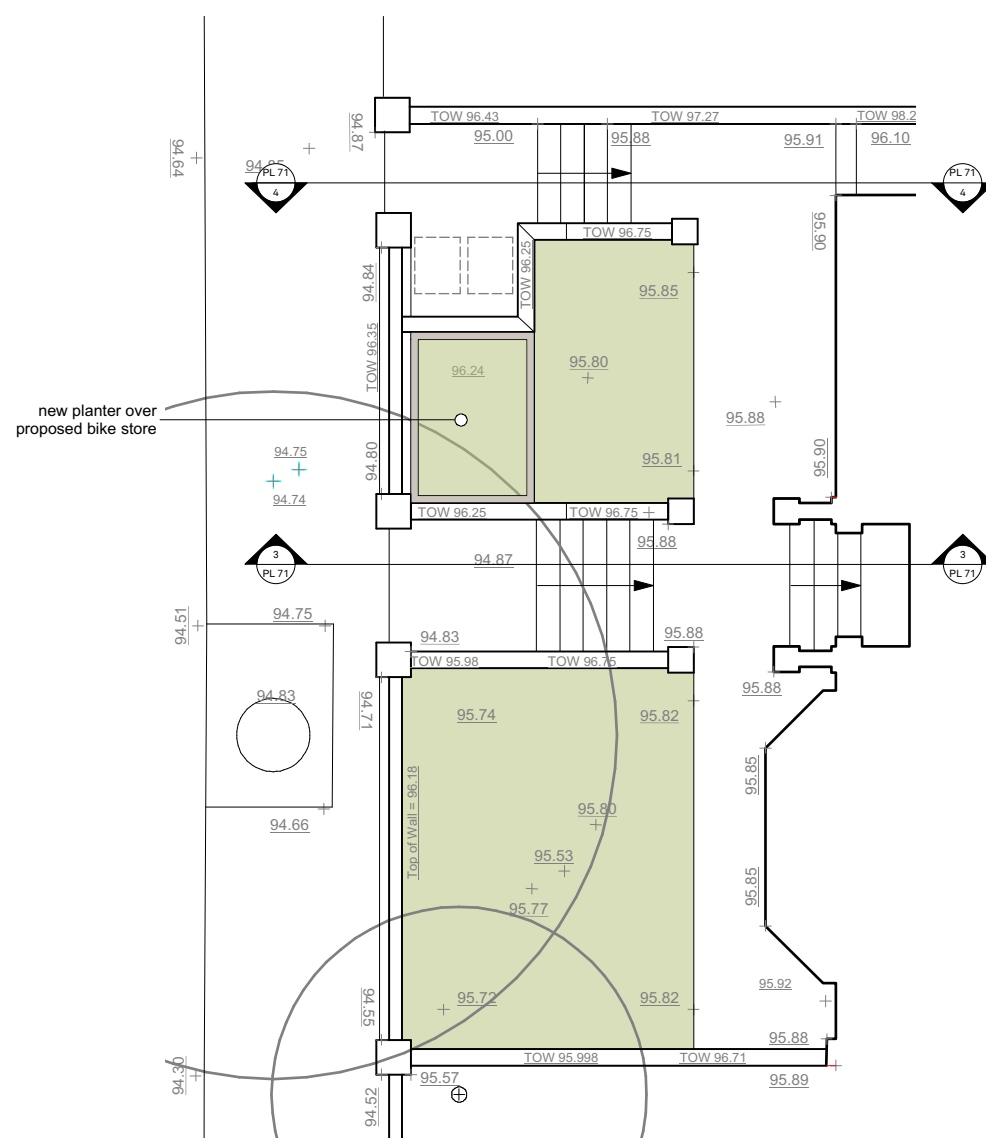

2. PROPOSED PLAN

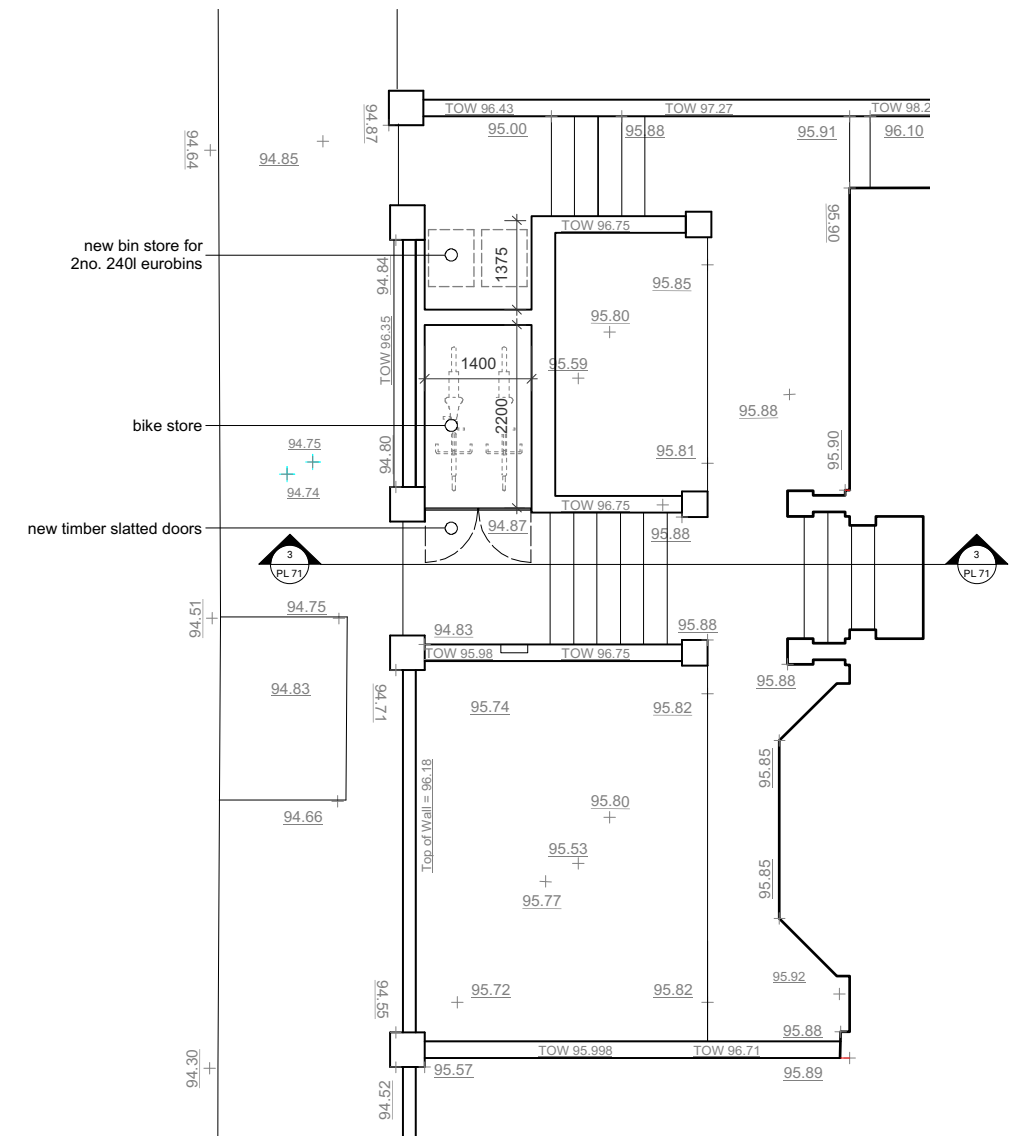

3. PROPOSED BIN & BIKE STORE

REV. DATE

NOTES

FOR PLANNING APPLICATION PURPOSES ONLY

PROJECT

Chesterford Gardens  
London

CLIENT

Private Client

ARCHITECT

**mwai**

48 Broadley Terrace  
London NW1 6LG  
United Kingdom  
+44 (0)20 7258 0332  
www.mwai.co.uk

DRAWING TITLE

Proposed Bin & Bike Store  
Plans

JOB NO.

107 CFG

DRAWING

PL 70

REV.

-

SCALE @ A1

1:50

SCALE @ A3

1:100


DRAWN

DATE


05.19

0 1 2 3 4 5m




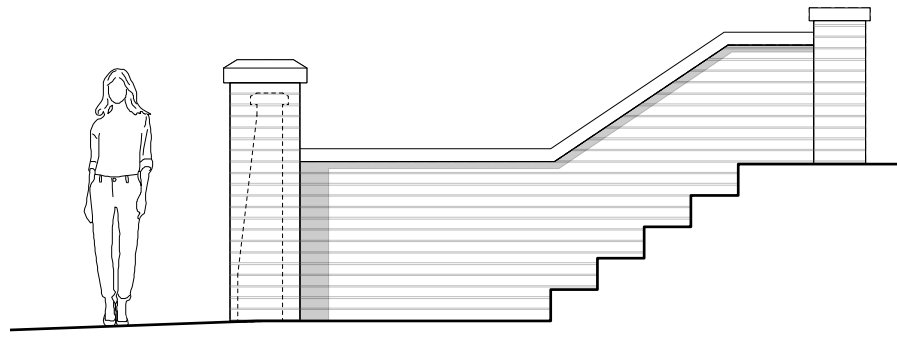


1. EXISTING SECTION THROUGH MAIN STEPS

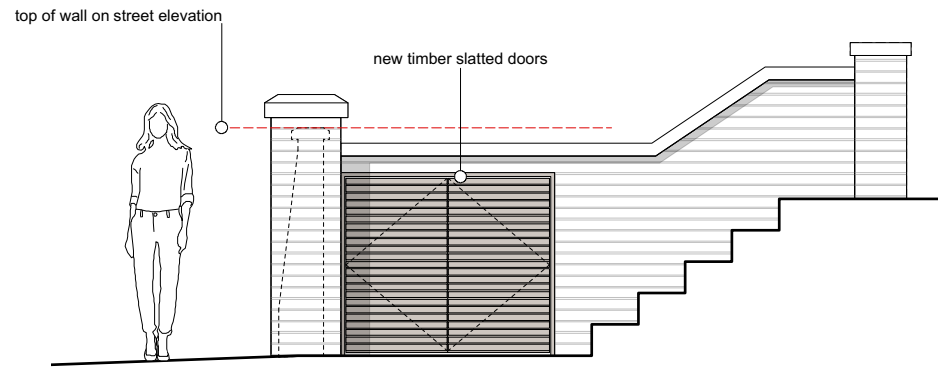


3. PROPOSED SECTION THROUGH STEPS

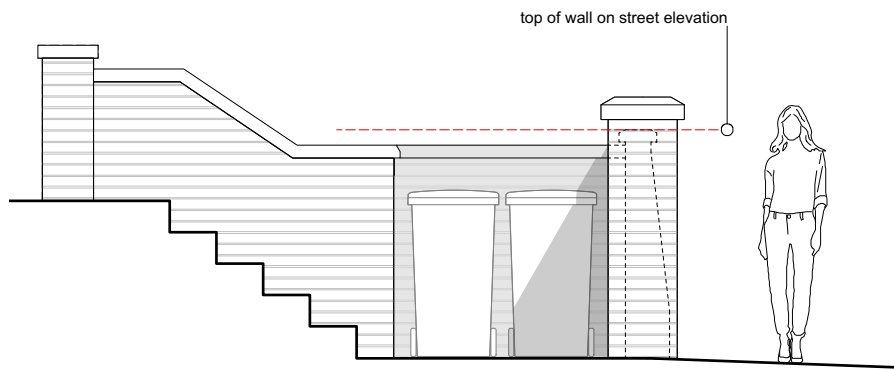

4. PROPOSED SECTION THROUGH SIDE STEPS

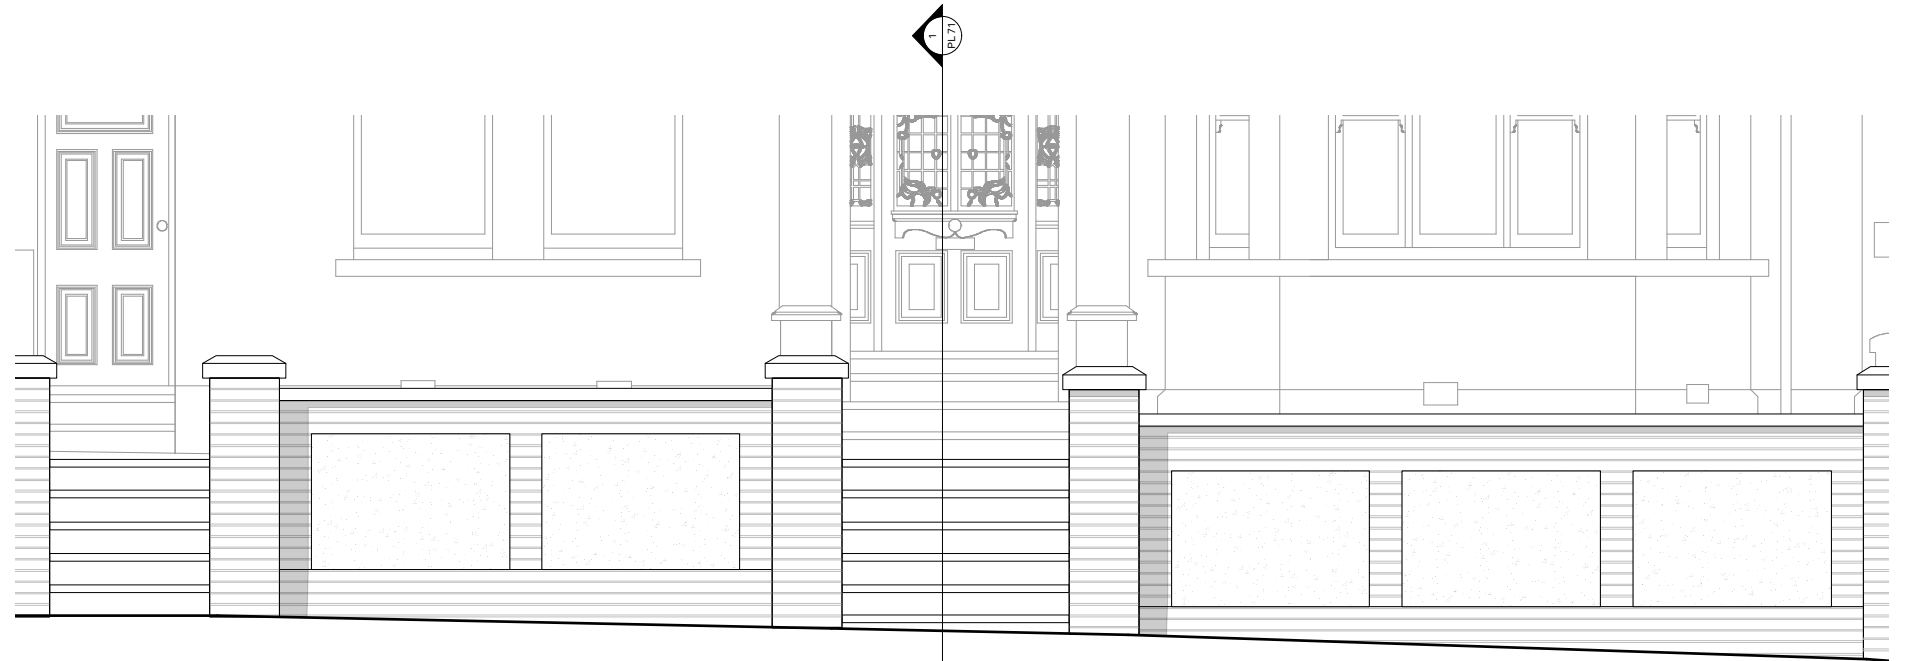

2. EXISTING FRONT ELEVATION

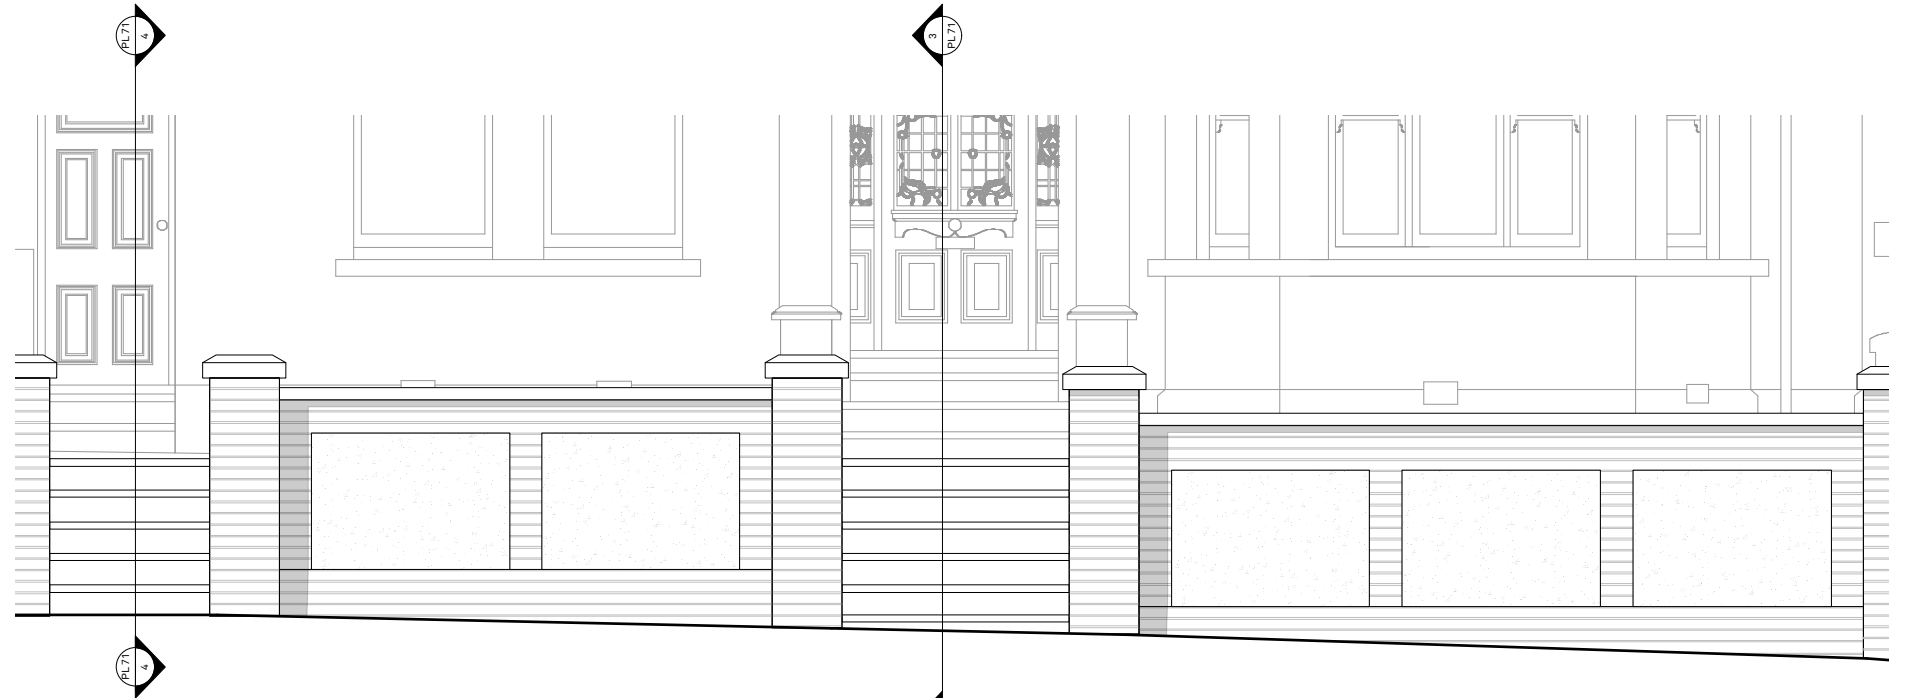

5. PROPOSED FRONT ELEVATION - NO VISIBLE CHANGES FROM STREET

REV. DATE

NOTES

FOR PLANNING APPLICATION PURPOSES ONLY

0 1 2 3 4 5m



PROJECT

Chesterford Gardens  
London

DRAWING TITLE

Proposed Bin & Bike Store  
Elevations

CLIENT

Private Client

JOB NO.

107 CFG

DRAWING

PL 71

REV.

-

SCALE @ A1

1:50

SCALE @ A3

1:100

DRAWN

DATE

05.19

ARCHITECT

**mwai**

48 Broadley Terrace  
London NW1 6LG  
United Kingdom  
+44 (0)20 7258 0332  
www.mwai.co.uk

