
 
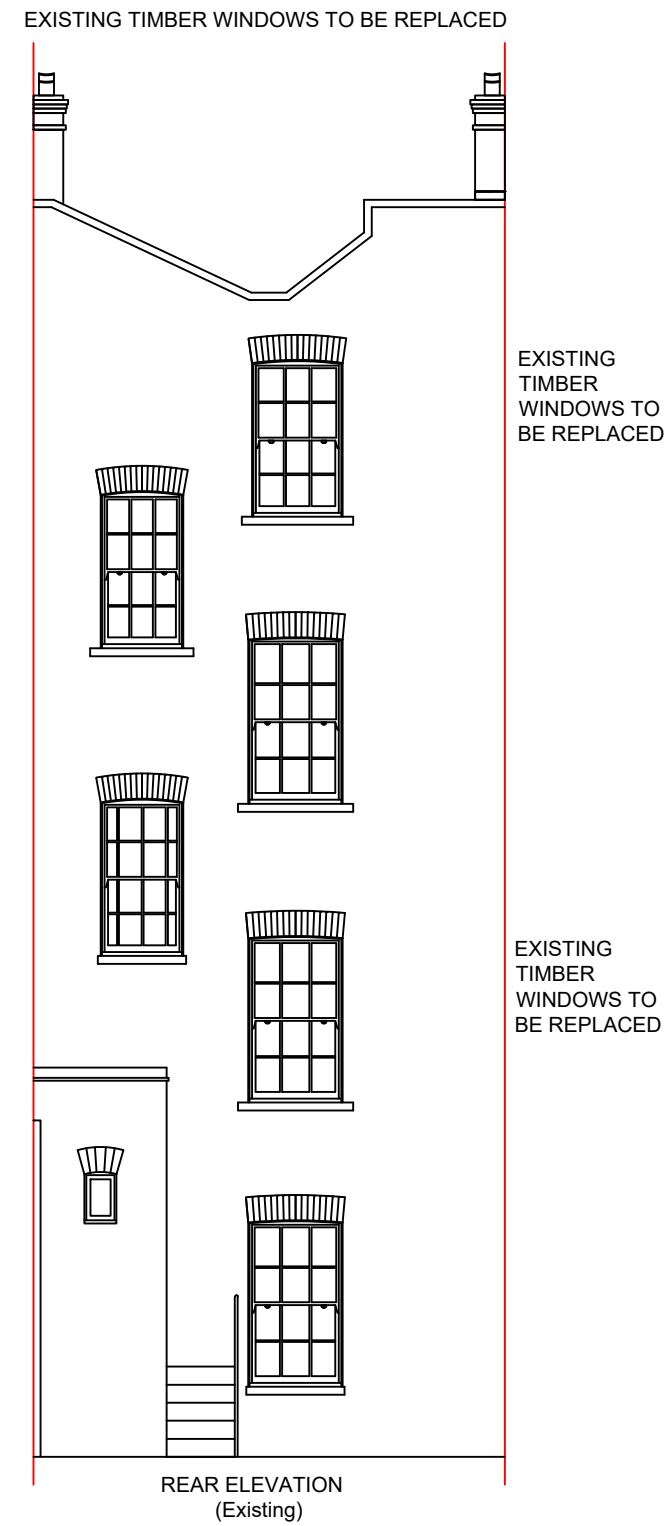


Notes:

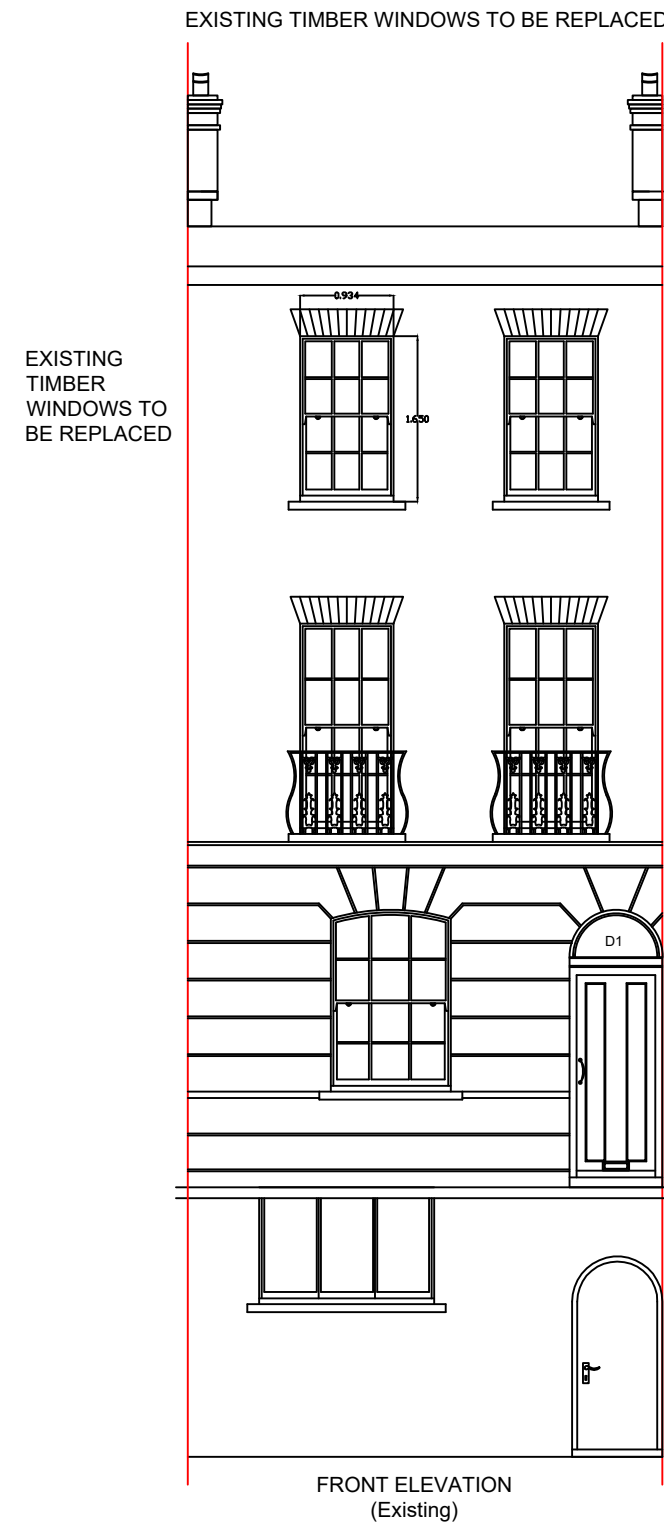

EMPLOYER'S AGENTS & PROJECT MANAGERS
Unit A Court House 11a High Street Barnet
LONDON EN5 5UJ
TEL: 020 8446 5537
E-MAIL: INFO@WALKERMANAGEMENT.CO.UK

TITLE
EXISTING FRONT AND REAR ELEVATIONS

PROJECT
47 Geogiana Street

CLIENT
CIRCLE 33 HOUSING / KIER

SCALE: AS IDENTIFIED
CAD FILE: -
DATE: 08.11.17
DRAWN BY: SRB
CHECKED:

PROJECT NO. 3853	DRAWING NO. 3853/WM/01	REVISION 0
----------------------------	----------------------------------	----------------------