
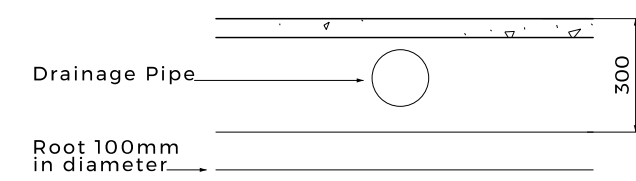


This drawing and CAD data therein is protected by copyright and must not be copied or reproduced without the written consent of DLG Architects LLP. ©
 No dimensions are to be scaled from this drawing. Use figured dimensions only. All dimensions and sizes are to be checked on site and any discrepancies reported to the architect prior to initiation of any works.

(EX)

REV DESCRIPTION INITIALS/DATE
 Rev01

Updated to show locations of existing man holes and rain water pipes as well as location of trees
 AC 13/05/19

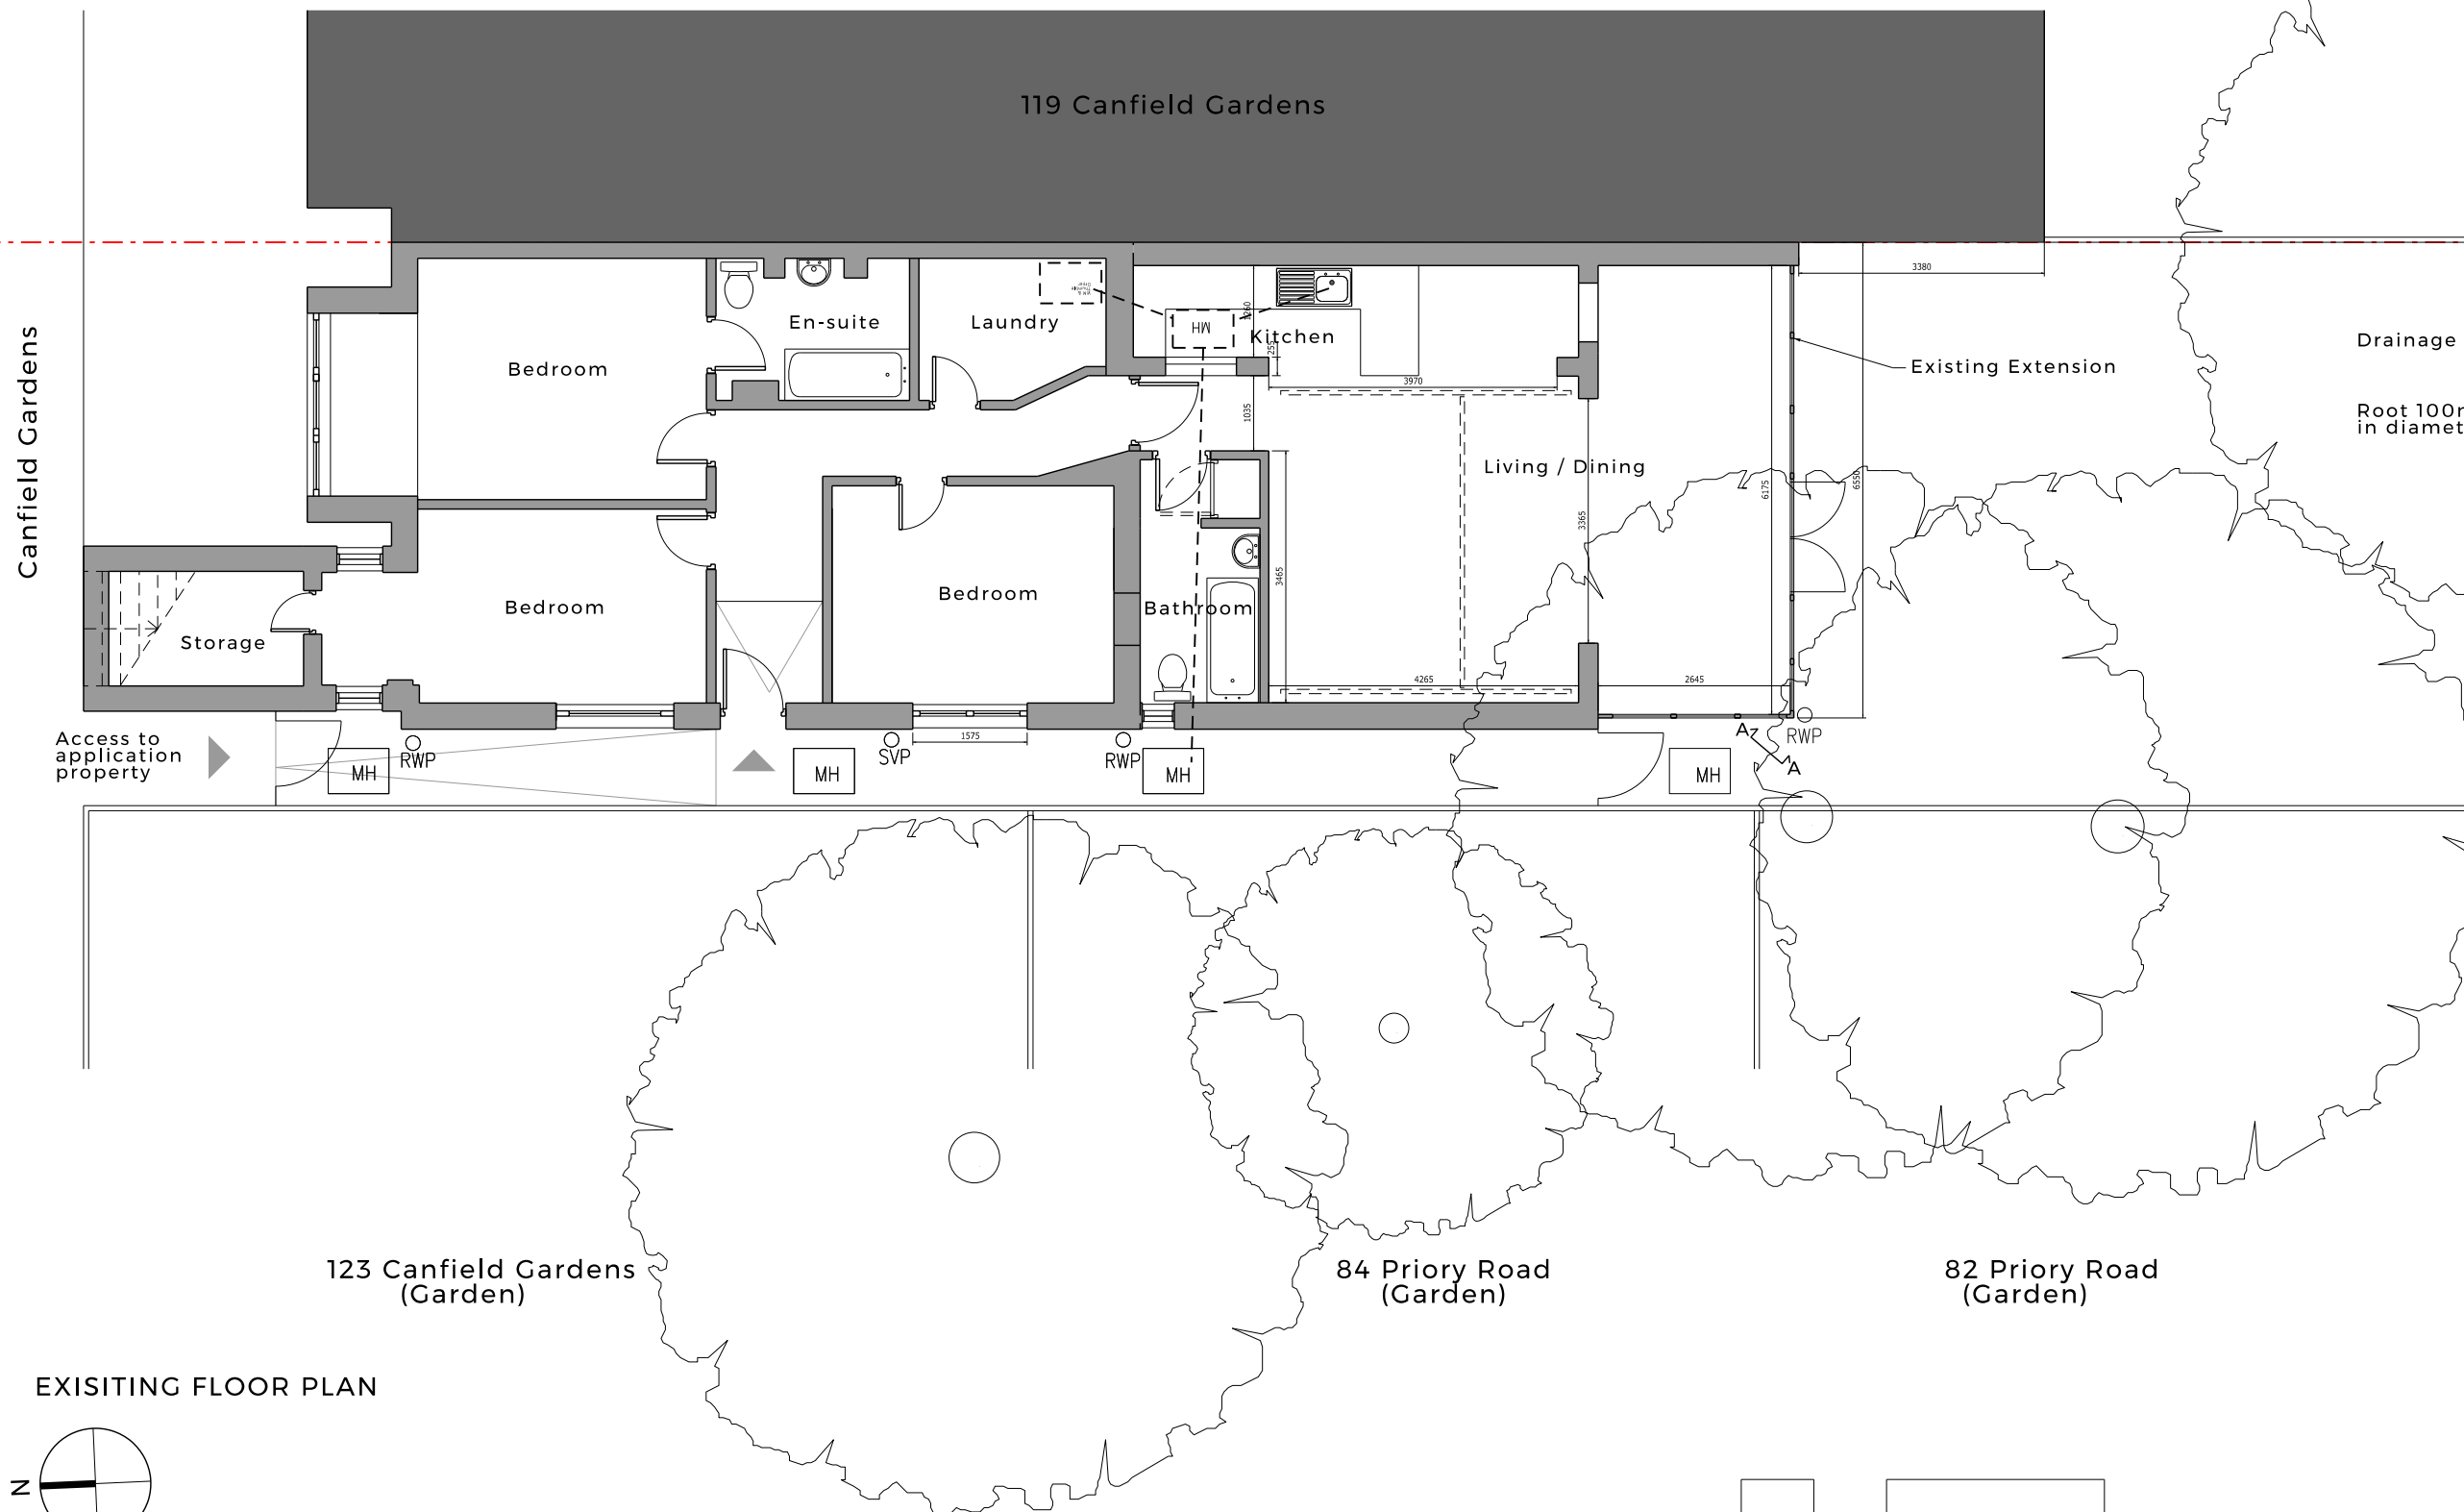

Section AA Showing paving stone, drainage pipe and root
 Scale 1:20 @ A3

JOB NAME
 MR & MRS MCQUAID
 121 CANFIELD GARDENS
 CAMDEN, LONDON
 REAR EXTENSION
 DRAWING TITLE
 EXISTING
 LOWER GROUND FLOOR
 FULL PLAN

STATUS
 PRELIMINARY



DATE SHEET BY SCALE @ SIZE
 JULY '18 SB 1:100@A3

JOB NO. CODE DRAWING NO. REV
 4276 (EX) 001 01

DLG ARCHITECTS
 LEEDS One Brewery Wharf Waterloo Street Leeds LS10 1CX
 LONDON Studio 12.0C.1 The Leather Market 11 - 13 Weston Street London SE1 3ER

+44(0)113 247 1222 leeds@dlgarchitects.com
 +44(0)207 620 1236 london@dlgarchitects.com

EXISTING FLOOR PLAN

 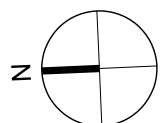

dlgarchitects.com

