
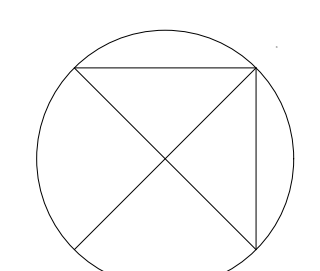
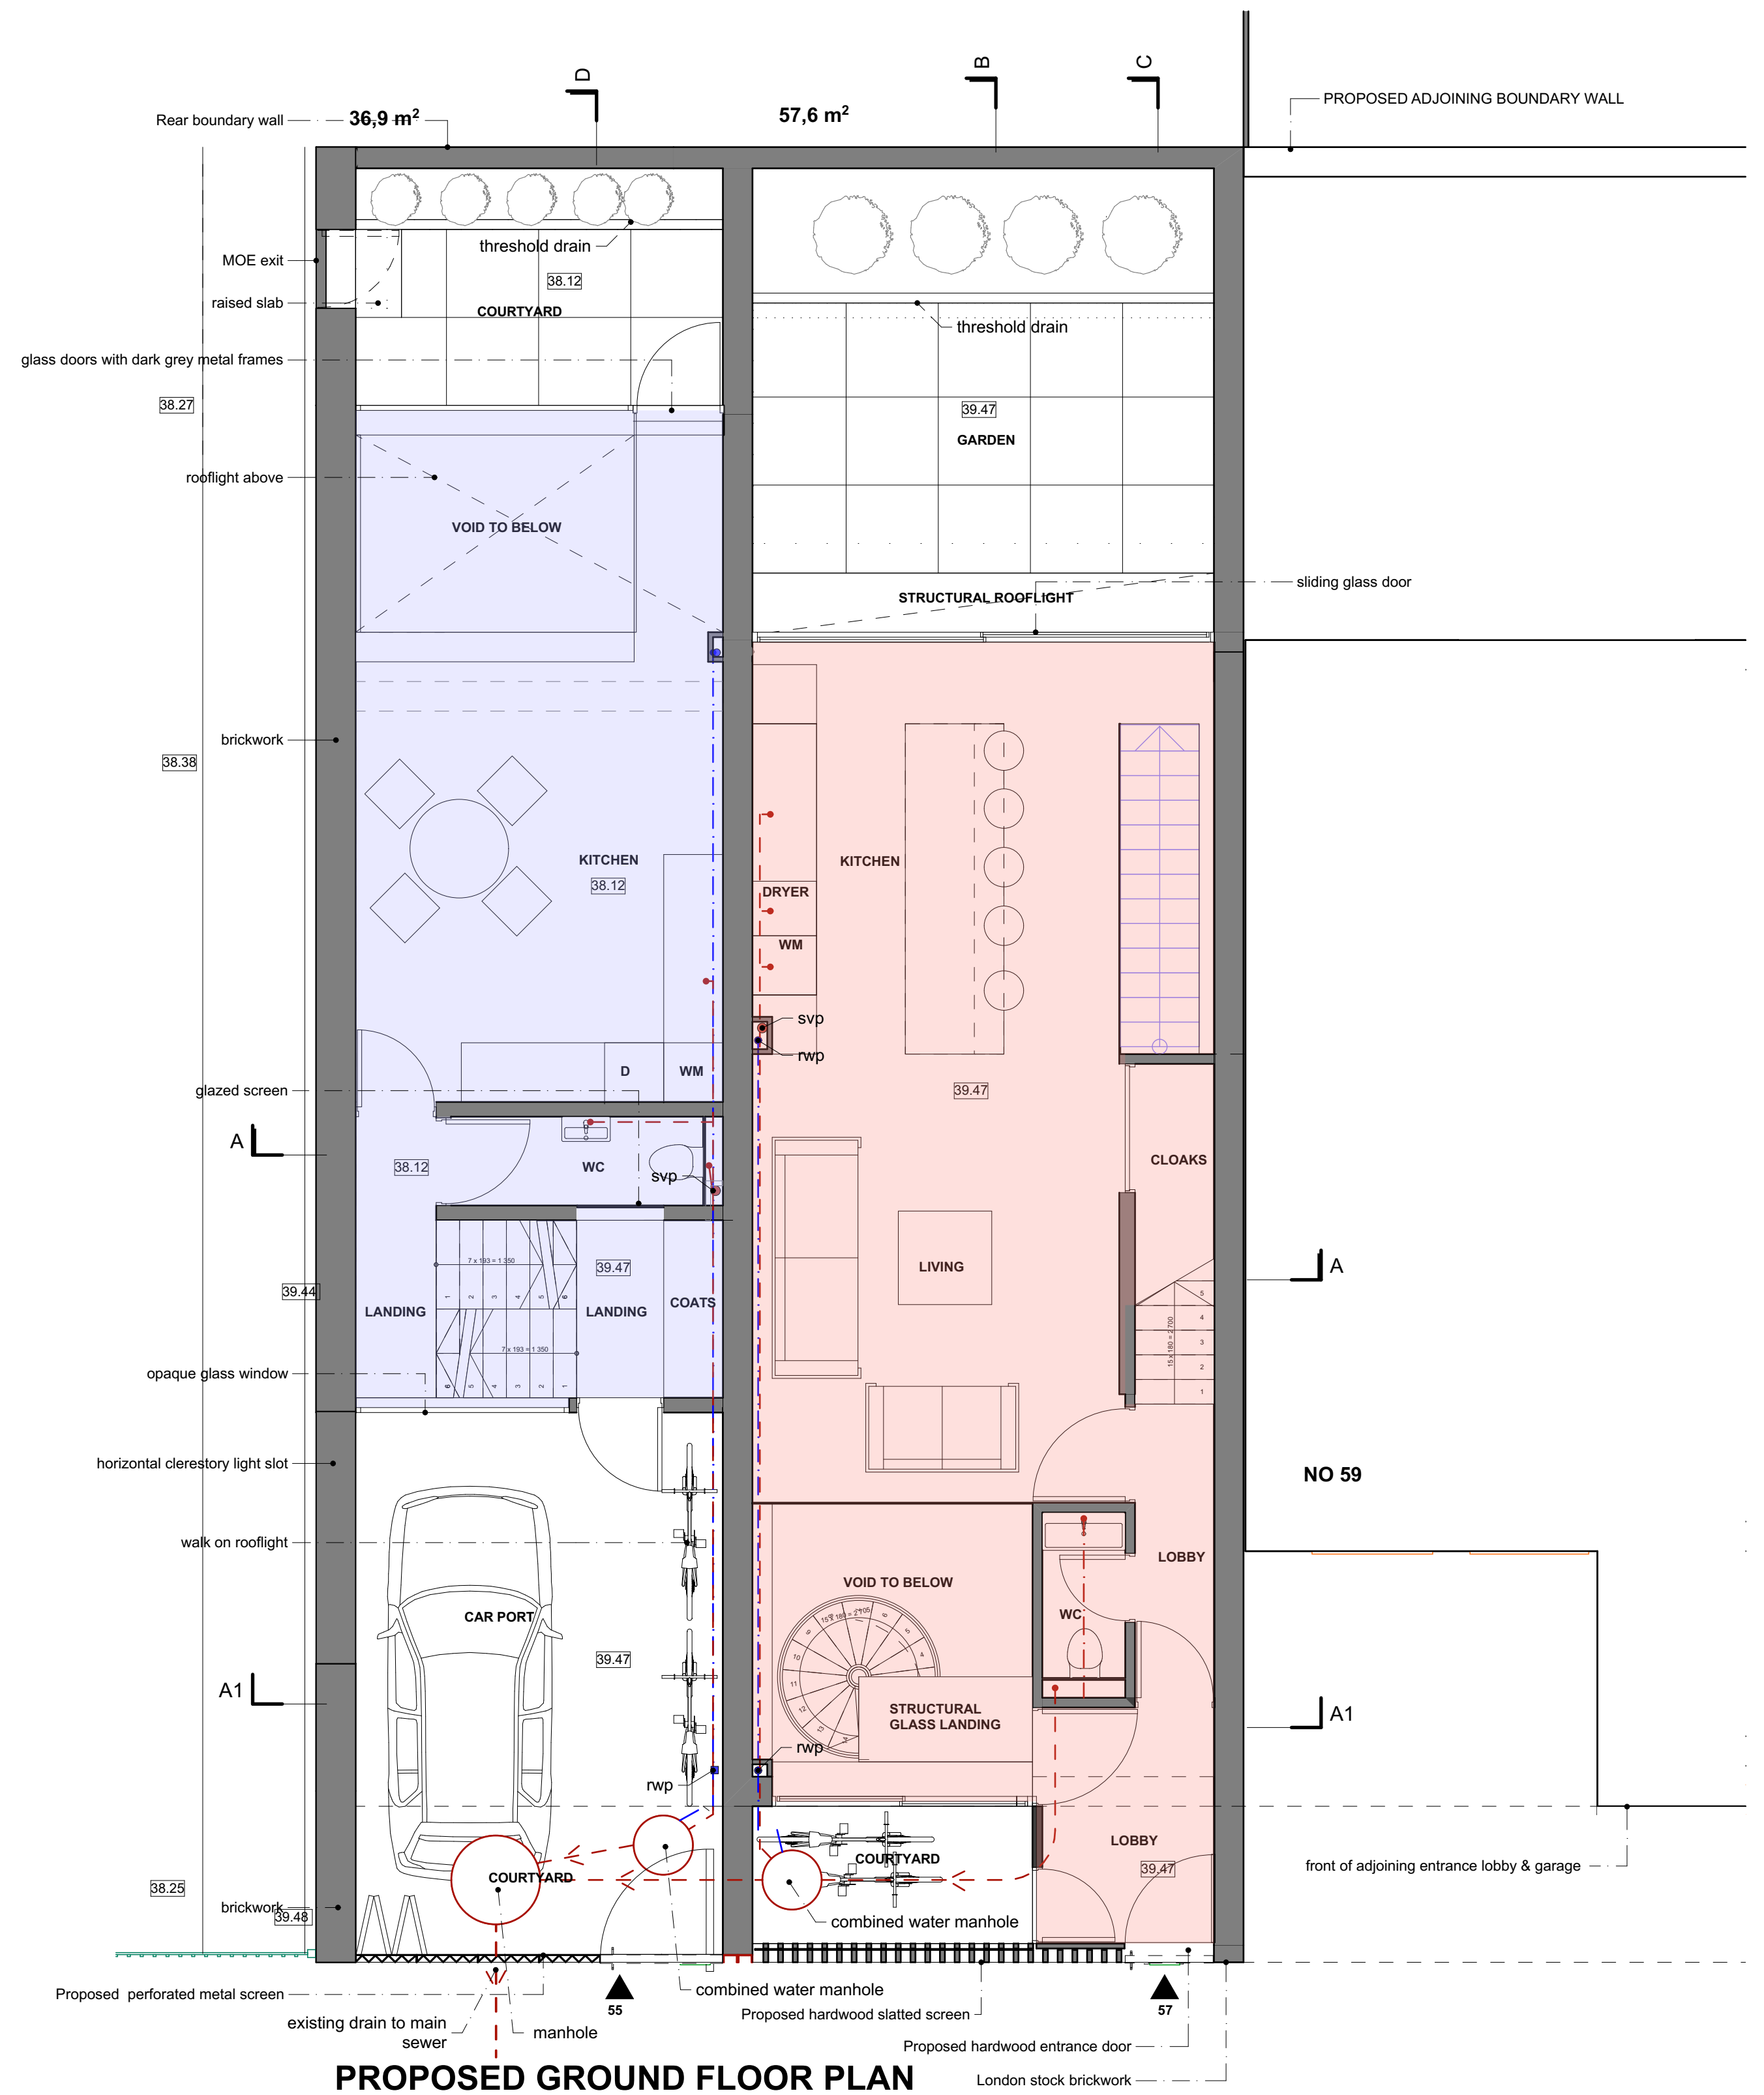


Notes:
This drawing is the property and copyright of John Kerr Associates, and written consent must be obtained before divulging to a third party or copying whole or part of the drawing by any method whatsoever.
All dimensions are to be checked on site prior to construction.
Any discrepancies are to be reported to the architect before works commence.
All dimensions are in millimeters.
Do not scale dimension.
This drawing is to be read in conjunction with the specification and with all relevant consultants'/specialists' drawings and/or documents.
All relevant Statutory Approvals to be obtained before works commence.


revision	date	comments
----------	------	----------

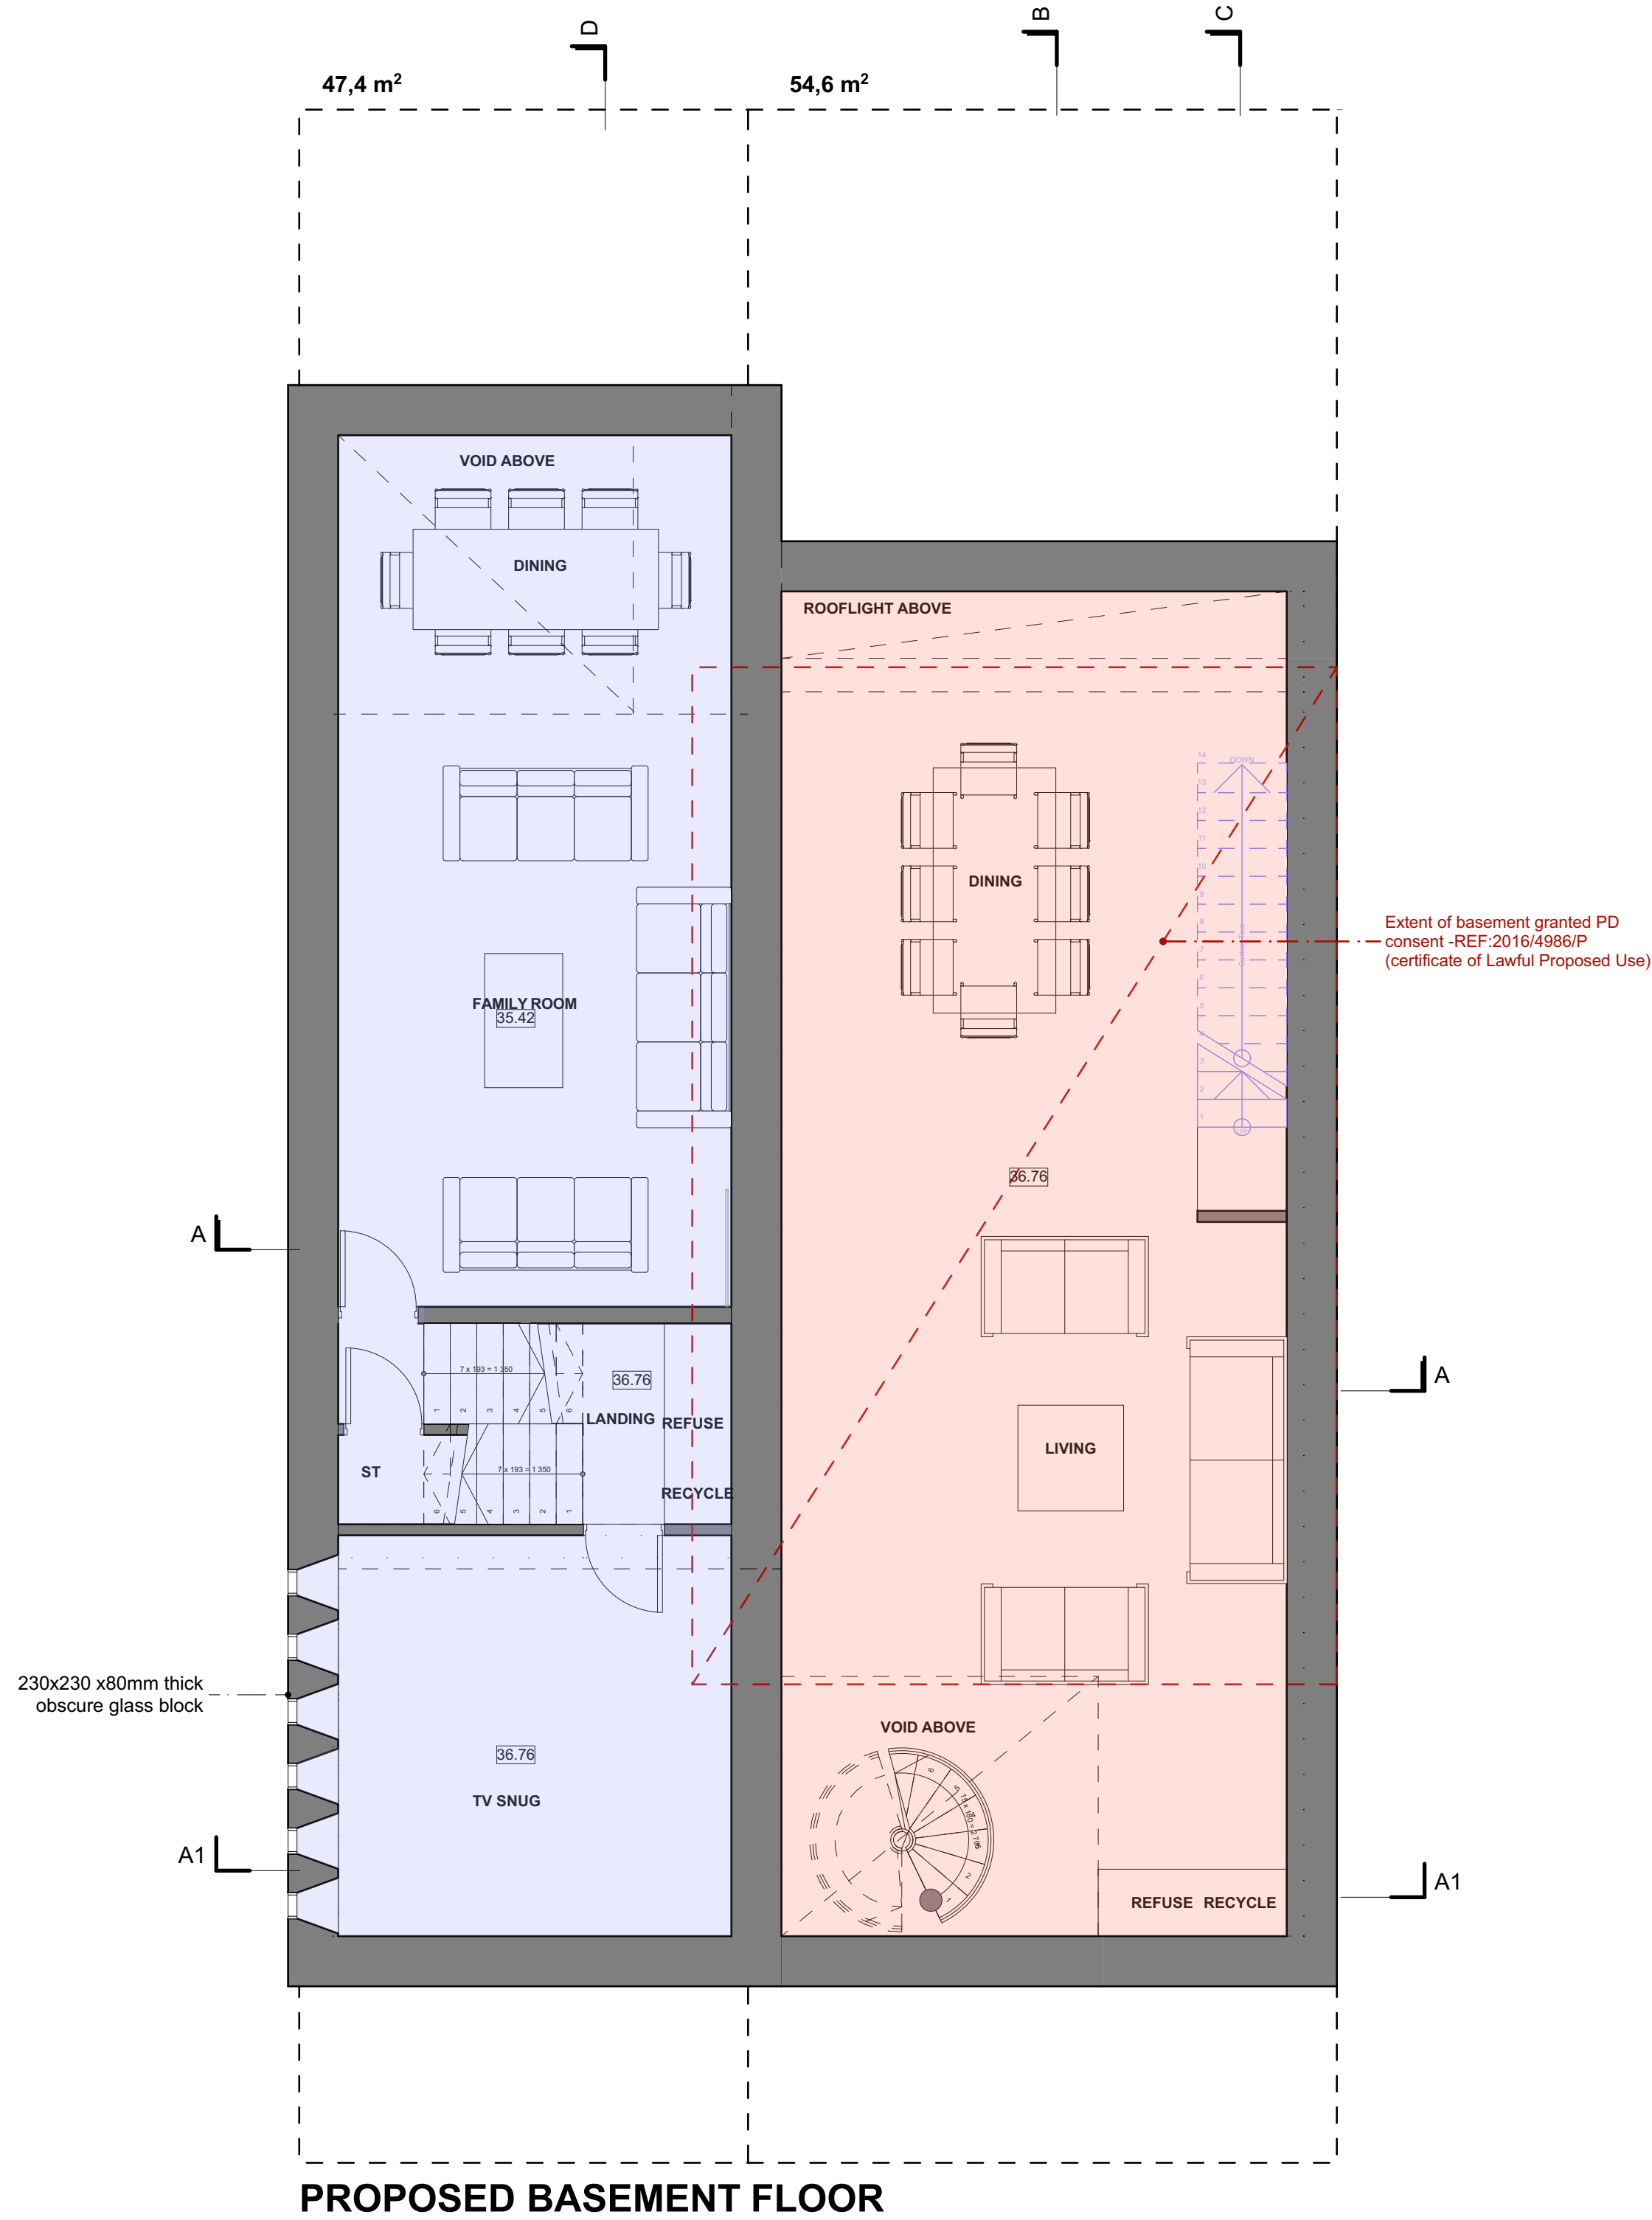


SCALE		
Project:	Drawing:	Scale: 1:100@A3
57 CAMDEN MEWS LONDON NW1 9BY	PROPOSED BASEMENT AND GROUND FLOOR	Date: AUGUST 2017
Client:		Drawn: PK
JOHN KERR		No: 484PA/03/D
JOHN KERR ASSOCIATES LTD ARCHITECTS 52 CAMDEN ROAD, LONDON NW1 9DR TEL 020 7293 2744 WWW.JOHNKERRASSOCIATES.COM		

Notes:
This drawing is the property and copyright of John Kerr Associates, and written consent must be obtained before divulging to a third party or copying whole or part of the drawing by any method whatsoever.
All dimensions are to be checked on site prior to construction.
Any discrepancies are to be reported to the architect before works commence.
All dimensions are in millimeters.
Do not scale dimension.
This drawing is to be read in conjunction with the specification and with all relevant consultants'/specialists' drawings and/or documents.
All relevant Statutory Approvals to be obtained before works commence.



revision	date	comments
----------	------	----------

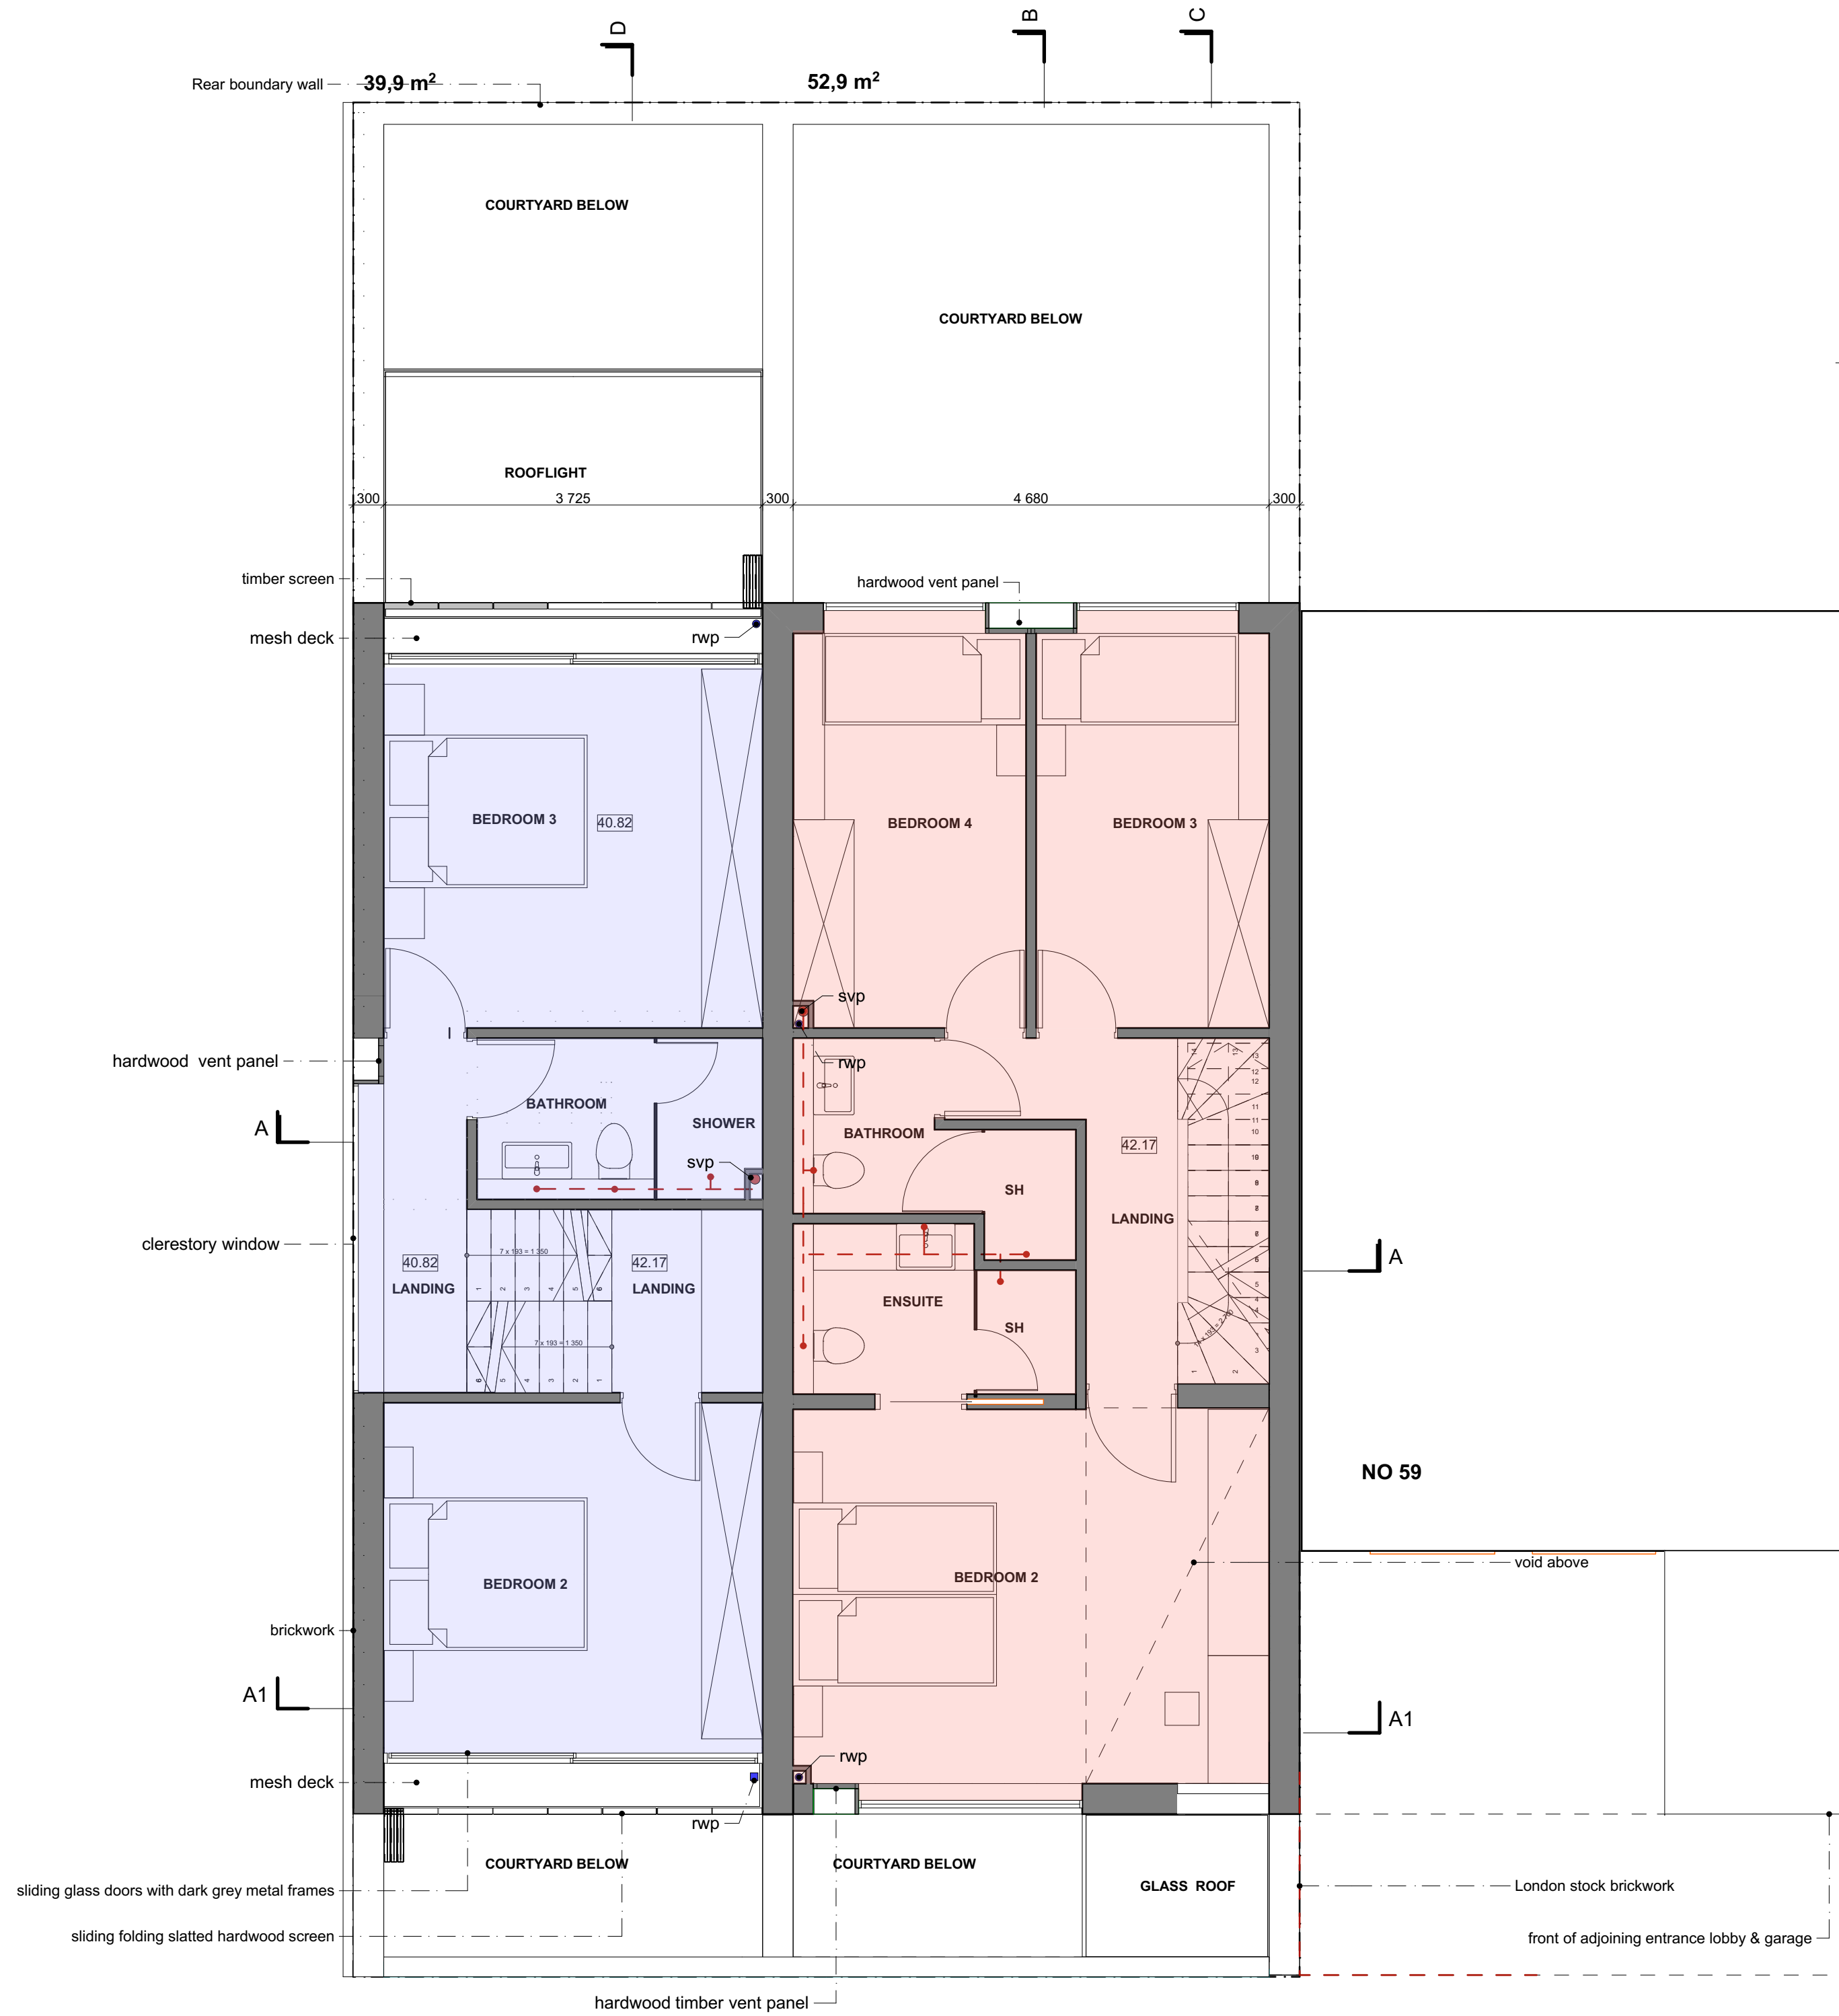

PROPOSED FIRST FLOOR PLAN

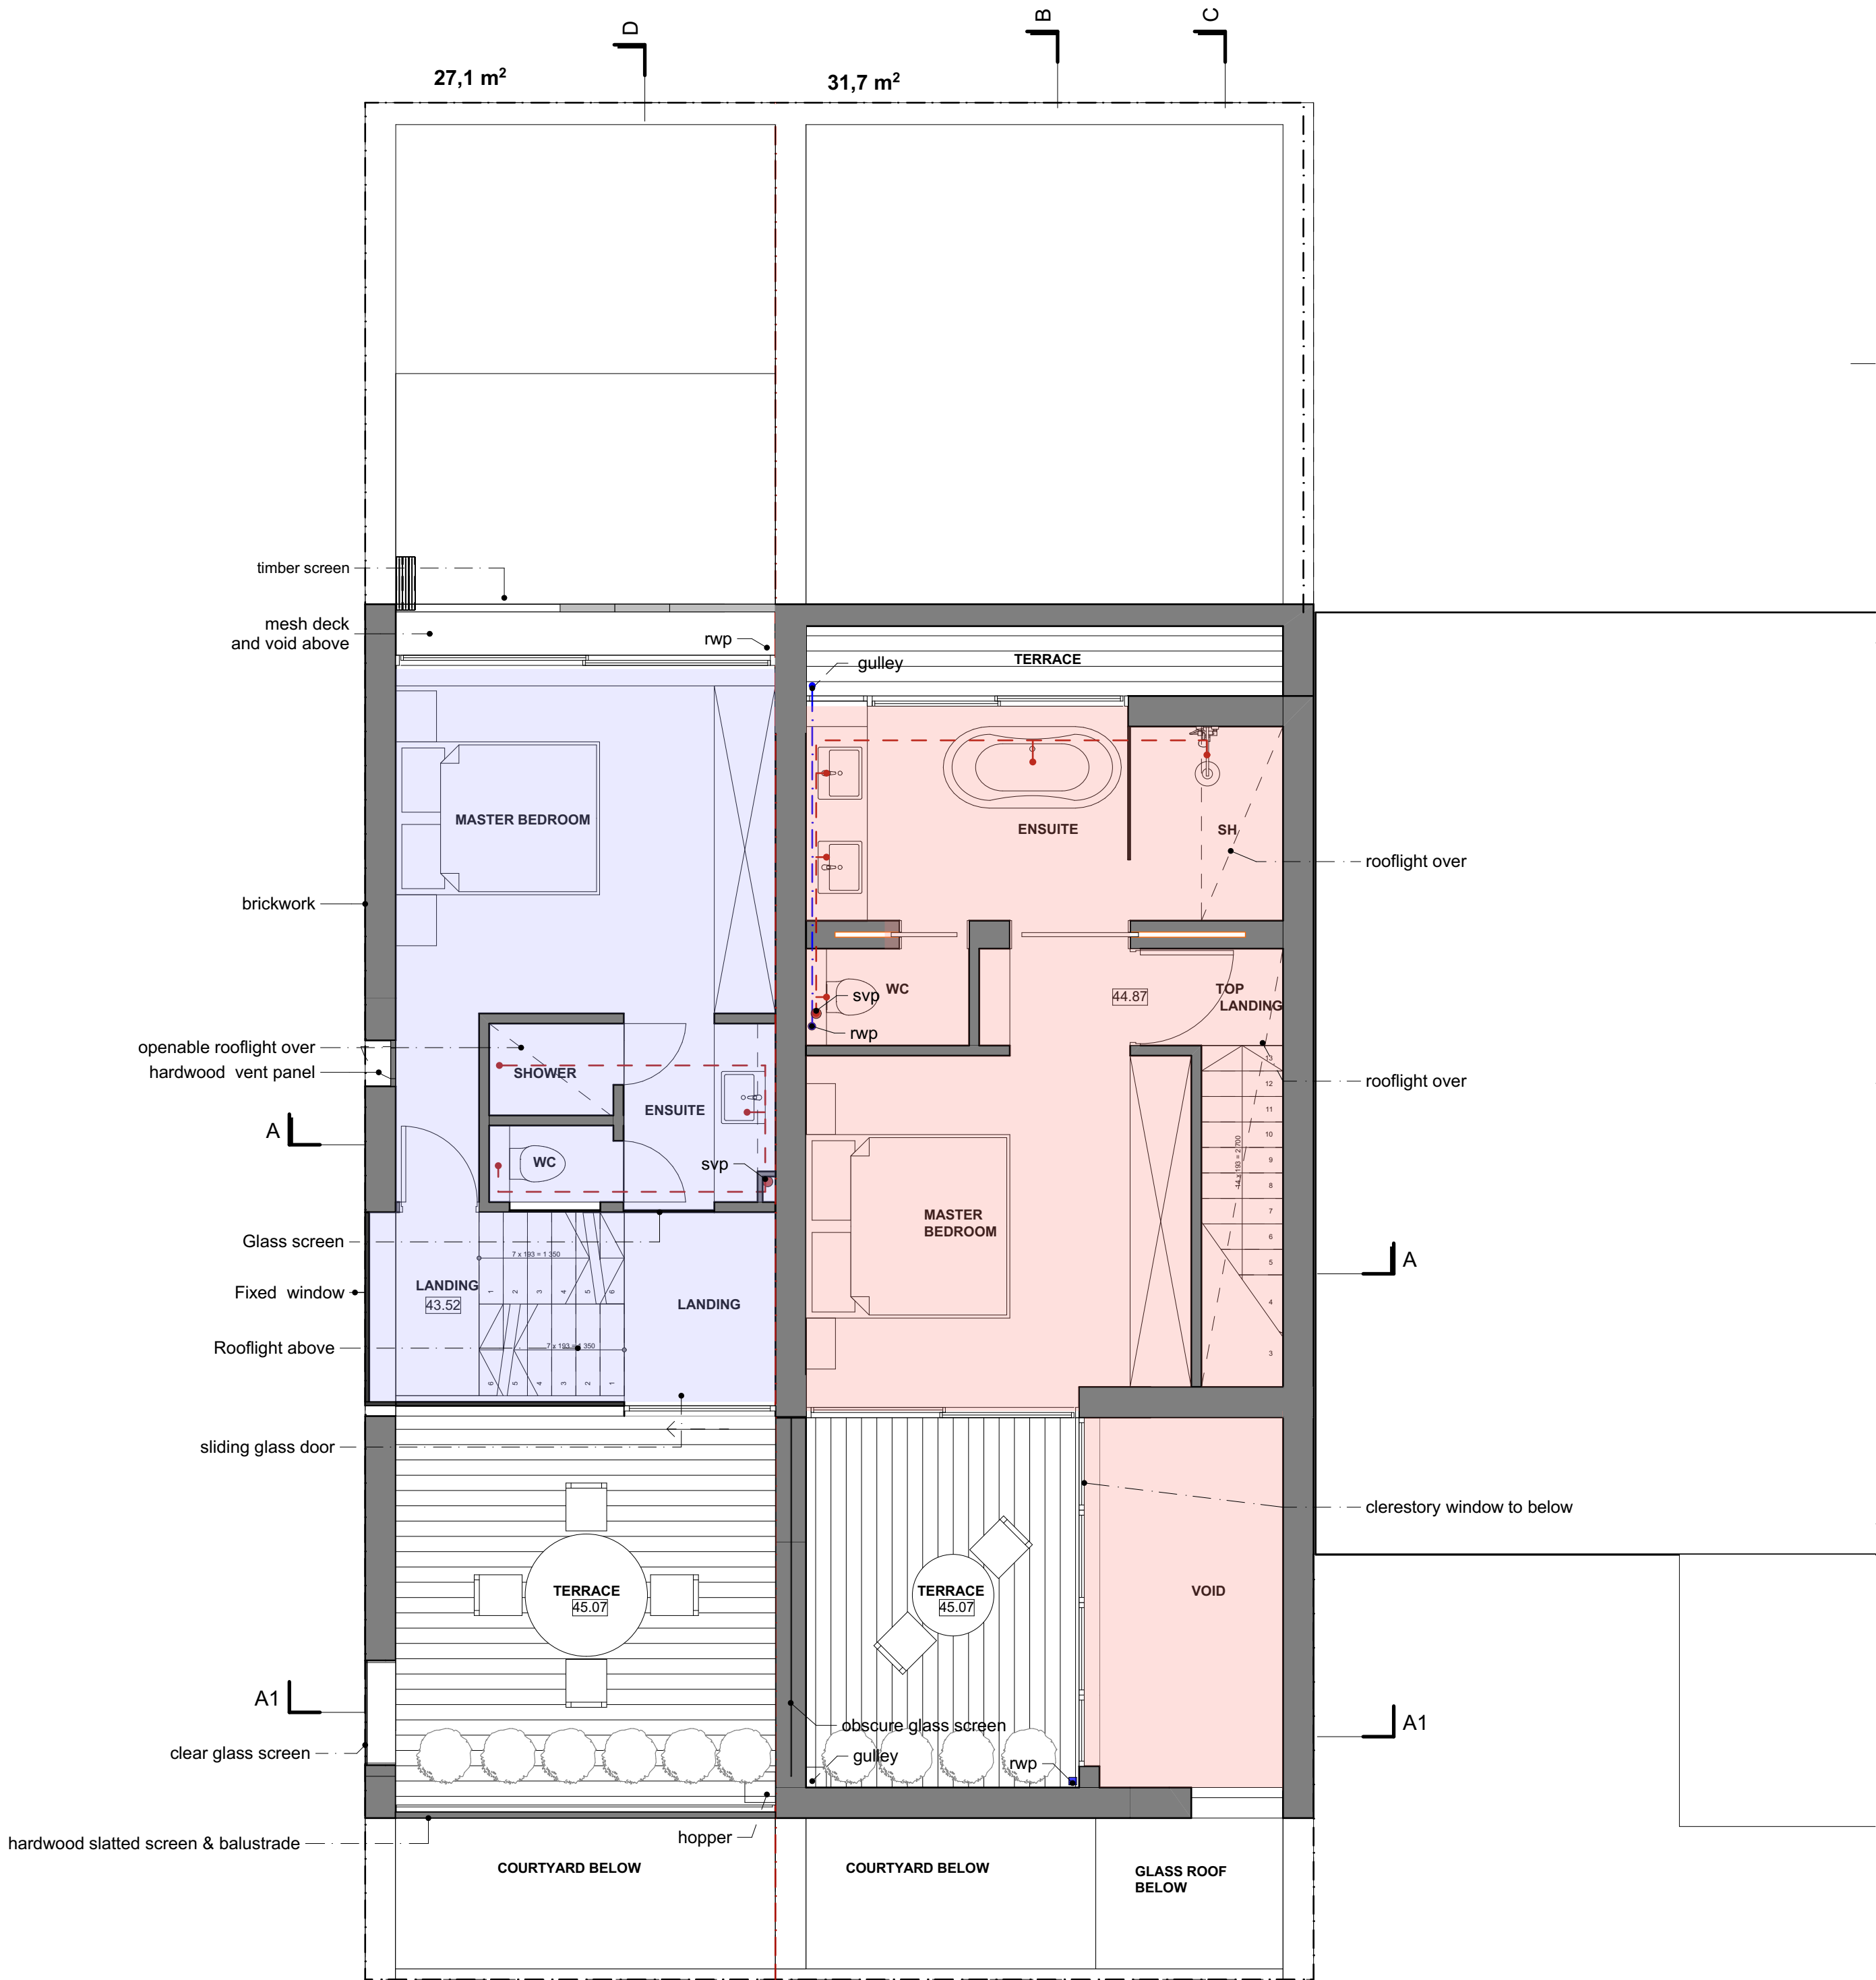


PROPOSED SECOND FLOOR PLAN

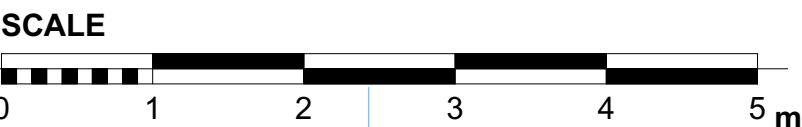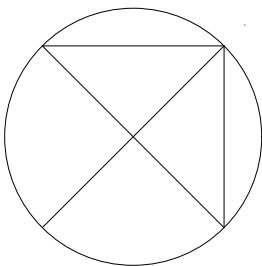

Project:	57 CAMDEN MEWS LONDON NW1 9BY	Drawing:	PROPOSED FIRST AND SECOND FLOOR	Scale:	1:100@A3
Client:	JOHN KERR			Date:	AUGUST 2017
				Drawn:	PK
				No:	484PA/04/C

JOHN KERR ASSOCIATES LTD ARCHITECTS 52 CAMDEN ROAD, LONDON NW1 9DR TEL 020 7293 2744 WWW.JOHNKERRASSOCIATES.COM

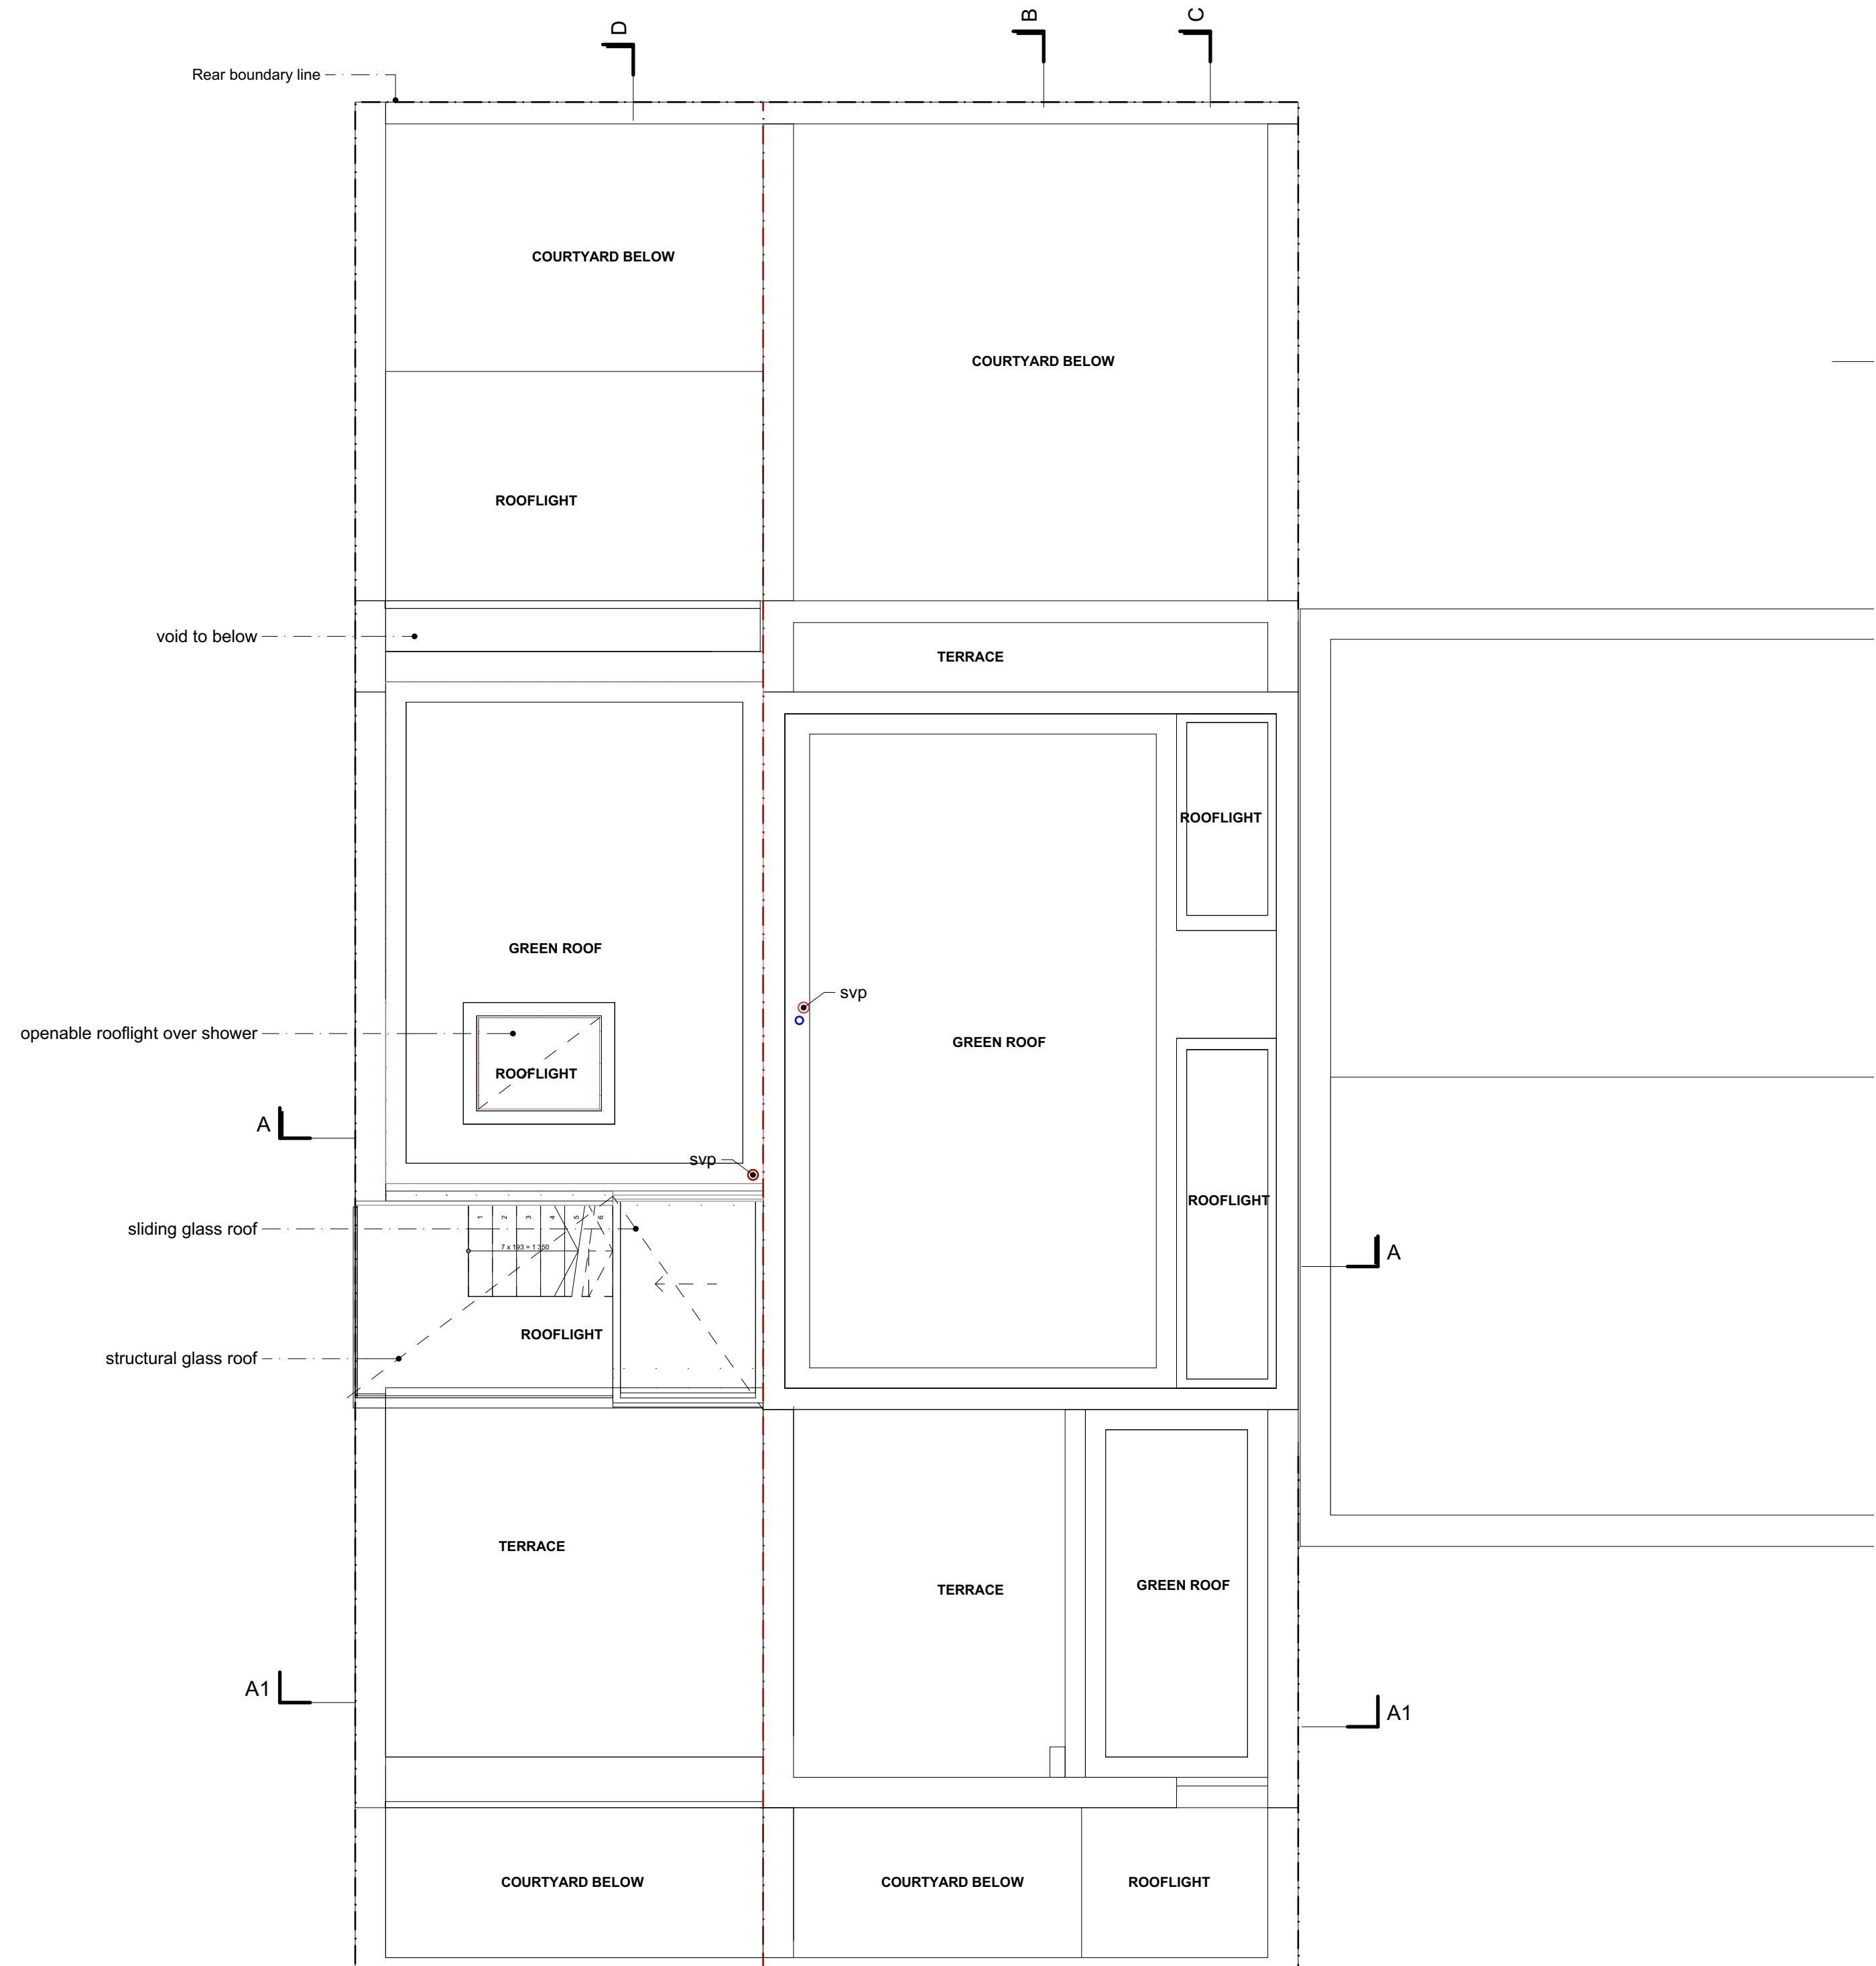

PROPOSED ROOF PLAN

