


40 WISE LANE
MILL HILL
LONDON
NW7 2RE
mob: 07946872537
info@homedesignltd.co.uk
www.homedesignltd.co.uk

title				EXISTING PLANS			
project		Flats A & B & C @ 16 - Hatton Wall		drawing no		rev:	
		- London EC1N 8JH		HD1156/1000			
drawn by		R.L		contract no.		HD1156	
scale		1:100 @ A3		date		05/2019	

h: HEAT DETECTORS TO ALL KITCHEN AREAS & CONNECTED TO SMOKE DETECTORS CIRCUIT
S: SMOKE DETECTOR SYSTEM CONNECTED TO INDEPENDENT CIRCUIT & BRITISH STANDARDS
MECHANICAL EXTRACT FANS. KITCHEN WITH (30L/s) & BATH AREAS TO BE 15L/s EXTRACT FAN FITTED TO LIGHT SWITCH WITH 15MINUTES OVER RUN IN ACCORDANCE TO APPROVED DOC-F

EMERGENCY LIGHTING LINKED TO SMOKE ALARM WITH FIRE ESCAPE SIGNAGE TO COMPLIANCE WITH FIRE REGULATIONS PART-B

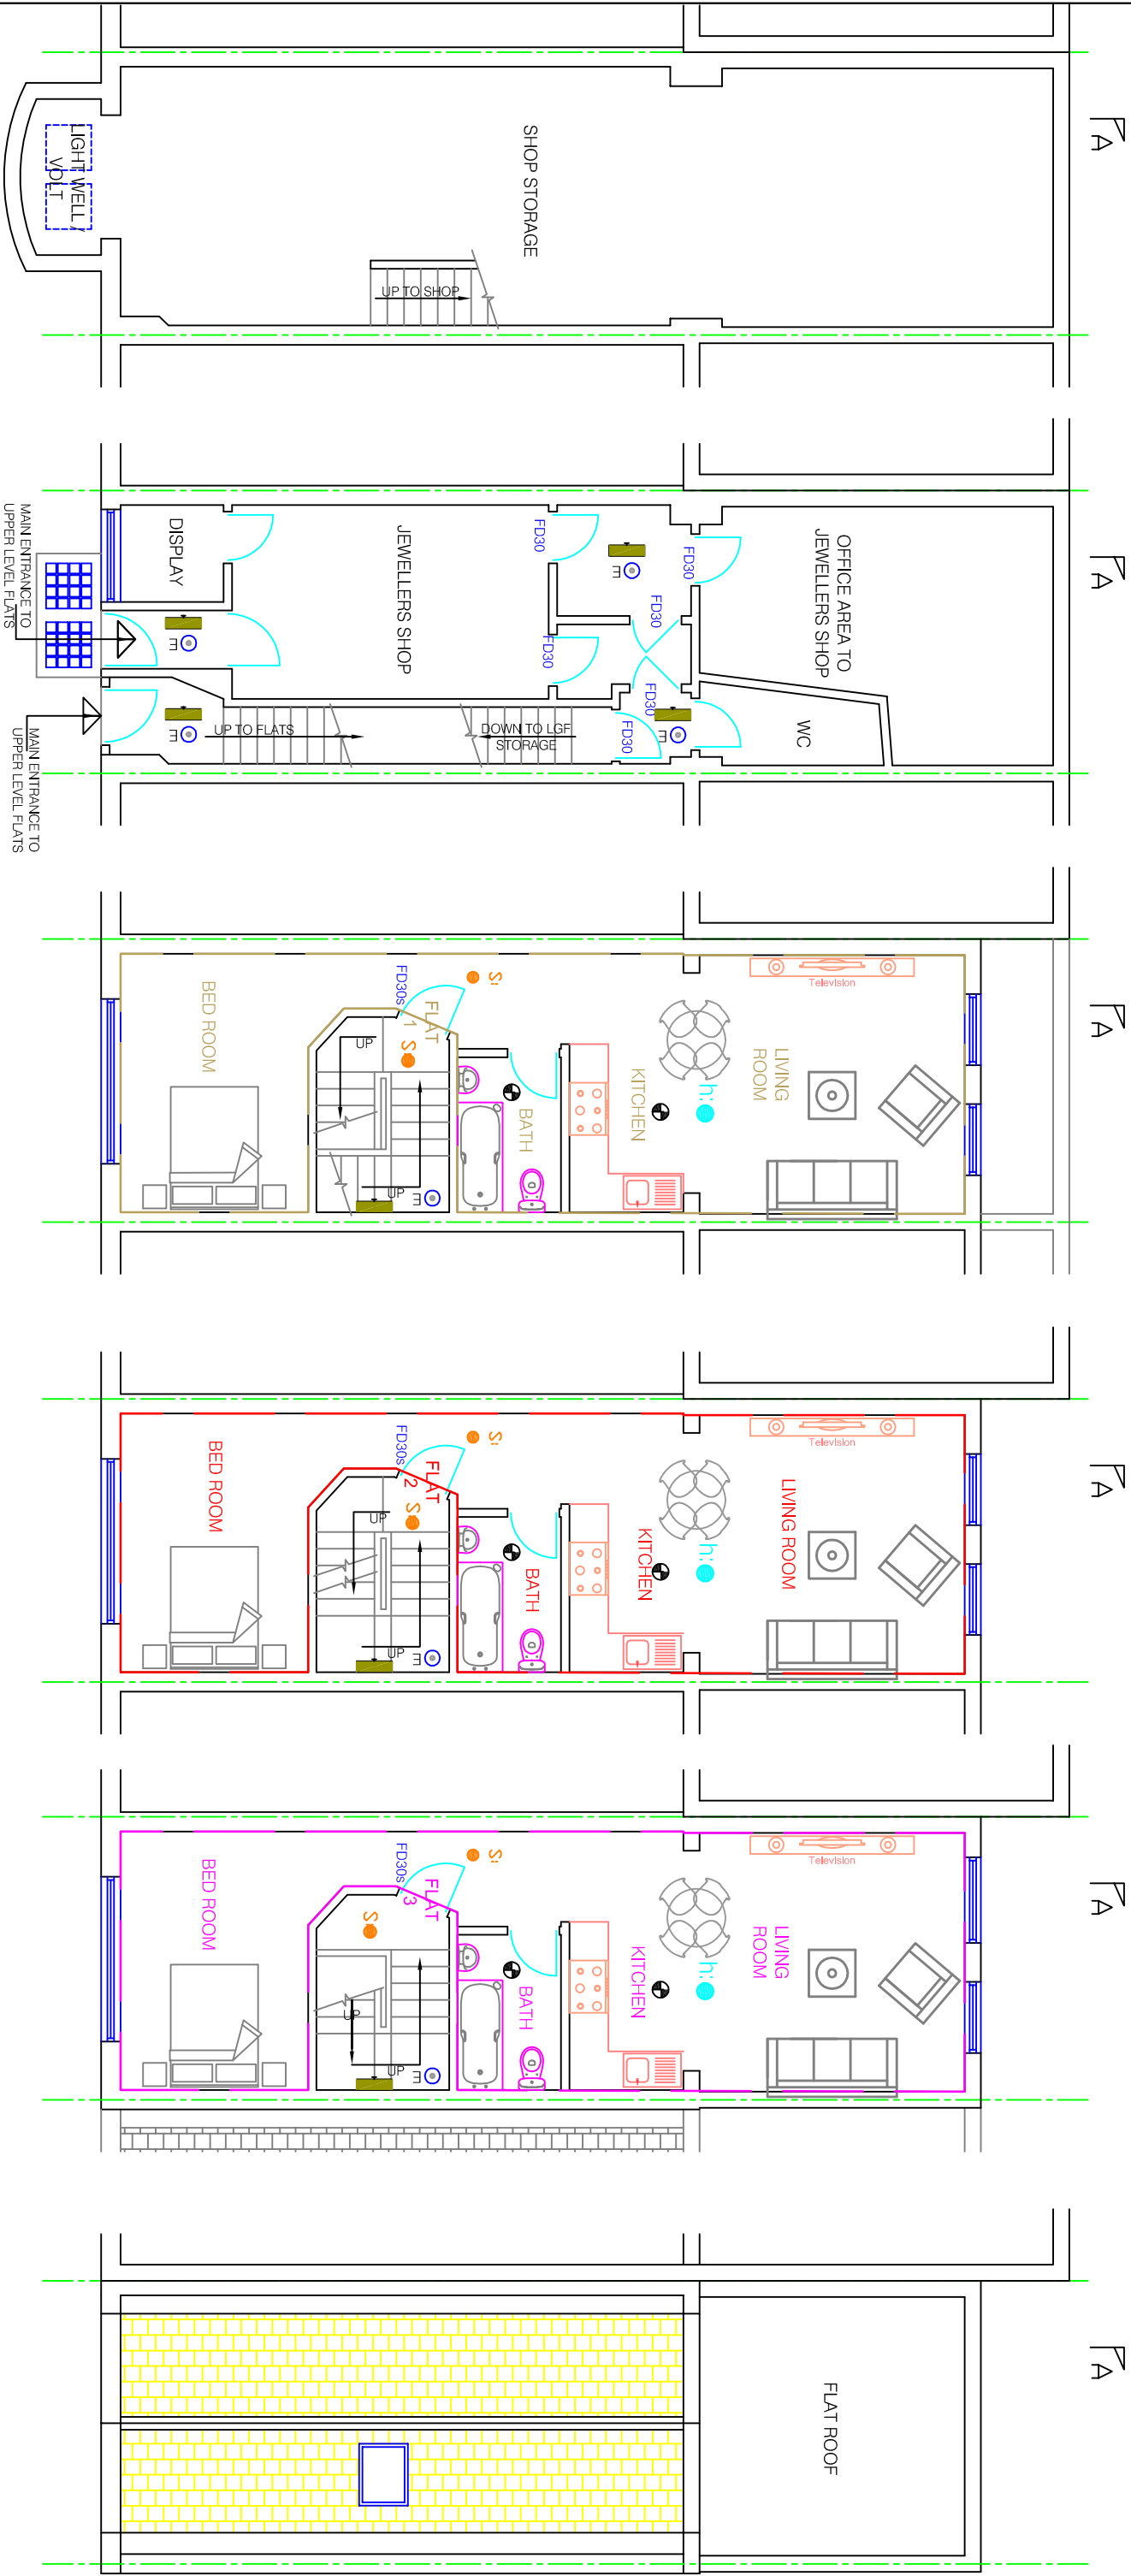

EXISTING GROUND FLOOR PLAN
EXISTING FIRST FLOOR PLAN
EXISTING SECOND FLOOR PLAN
EXISTING THIRD FLOOR PLAN
EXISTING ROOF PLAN

EXISTING FLAT DESCRIPTIONS:

- FLAT-3 = 1-BEDROOM 3RD FLOOR LEVEL (G.I.A: 45m²)
- FLAT-2 = 1-BEDROOM 2ND FLOOR LEVEL (G.I.A: 45m²)
- FLAT-1 = 1-BEDROOM 1ST FLOOR LEVEL (G.I.A: 45m²)

