


Scale 1:50 0 1 2 Metres Revisions			
01 Issued for Planning XXXX			
Client Consolidated Ltd. Project St. Giles Circus - Zone 3			
Drawing Tile No 4 Flitcroft Street Existing Roof Plan			
Drawing Number 1401_4F(PL1)100			
Scale 1:100@A3	Status	For Planning	
Drawn by SD	Date	22/03/2019	
Do not scale, All dimensions to be confirmed on afte, information contained in this drawing is the sale copyright of ian Chalk Architects and is not to be reproduced without permission. All Internal layouts are for illustrative purposes only			
ica	London EC1M 6 020378 07785 9	07355	

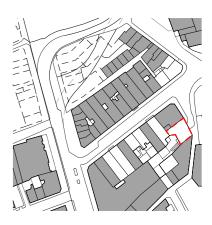



Existing slate tiled roof finish

_ Rendered external finish to facade at upper floors

Existing/Original brick band


Existing masonry piers with stucco/rendered banding.


Solid timber doors to office space with - glazed fan light above. Protrusive metal shuttering system to both openings.

Solid timber doors to residential core.

Shuttered/glazed window with fanlight above, into office space.

Scale 1:50		
0 1 2 Metres		
Revisions		
01 Issued for Planning XXXX		
Client		
Consolidated Ltd.		
Project		
St. Giles Circus - Zone 3		
Drawing Title		
No 4 Flitcroft Street		
Existing		
Elevation		
Drawing Number		
1401_4F(PL1)160		
Scale 1:50@A3	Status	For Planning
Drawn by SD	Date	22/03/18
Do not scale. All dimensions to be confirmed on In this drawing is the sole copyright of Ian Chalk reproduced without permission.	site, Informa Architects a	tion contained nd is not to be
Al Internal layouts are for Illustrative purposes of	nly	
	70 Cow London EC1M 6	cross Street
	020378 07785 9	07355 973723
	ianchal	karchitects.com

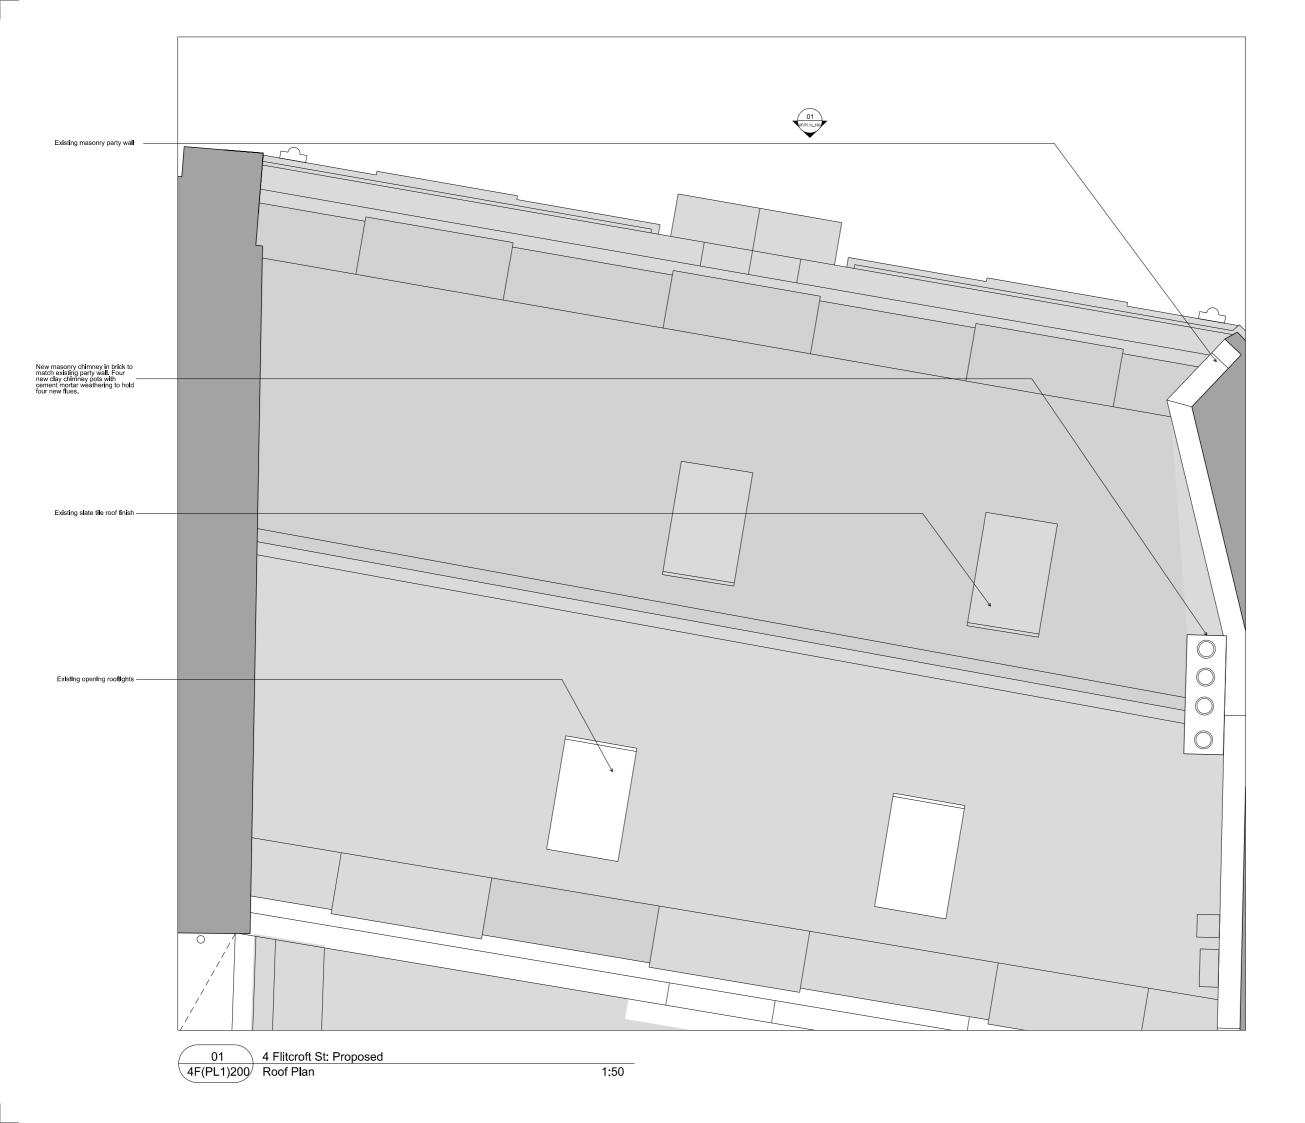


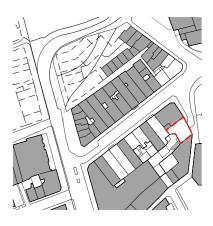

Scale 1:50				
Revisions				
01 Issued for Planning XXXX				
Client				
Consolidated Ltd.				
Project				
St. Giles Circus - Zone 3				
Drawing Title				
No 4 Flitcroft Street				
Proposed				
Roof Plan				
Drawing Number				
1401_4F(PL1)200				
Scale 1:100@A3	Status	For Planning		
Drawn by SD	Date	22/03/2019		
Do not scale. All dimensions to be confirmed on site. Information contained In this drawing is the sole copyright of an Chalk Architects and is not to be reproduced without permission.				
Al Internal layouts are for Illustrative purposes of	nly			
	70 Cowcross Street London			
	EC1M	6EJ		
	020378 07785 9			
ICU	ianchal	karchitects.com		

 $\mathbf{\tilde{\mathbf{A}}}$



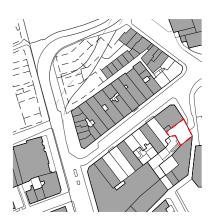

New masonry chimney in brick to match existing party wall. Four new clay chimney pots with cement mortai weathering to hold four new flues.

Masonry terminal detailed to inculde oversaling brick courses.

Existing slate tiled roof finish

_ Rendered external finish to facade at upper floors

Existing/Original brick band

Existing masonry piers with stucco/rendered banding.

Solid timber doors to office space with - glazed fan light above. Protrusive metal shuttering system to both openings.

Solid timber doors to residential core.

Shuttered/glazed window with fanlight above, into office space.

Scale 1:50			
0 1 2 Metres			
Revisions			
01 Issued for Planning XXXX			
Client			
Consolidated Ltd.			
Project			
St. Giles Circus - Zone 3			
Drawing Title			
No 4 Flitcroft Street			
Proposed			
Elevation			
Drawing Number			
1401_4F(PL1)260			
Scale 1:50@A3	Status For Planning		
Drawn by SD	Date 22/03/18		
Do not scale, All dimensions to be confirmed on In this drawing is the sole copyright of ian Chalk reproduced without permission	Do not scale, All dimensions to be confirmed on site, information contained In this drawing is the sole copyright of Ian Chaik Architects and is not to be reproduced without permission.		
All Internal layouts are for Illustrative purposes only			
ic 7	70 Cowcross Street London EC1M 6EJ		
	02037807355 07785 973723		
	ianchalkarchitects.com		
<u>.</u>			