


Proposed Context Floor Plan

GOSH Decontamination Unit

Key

--- Extent of proposed works

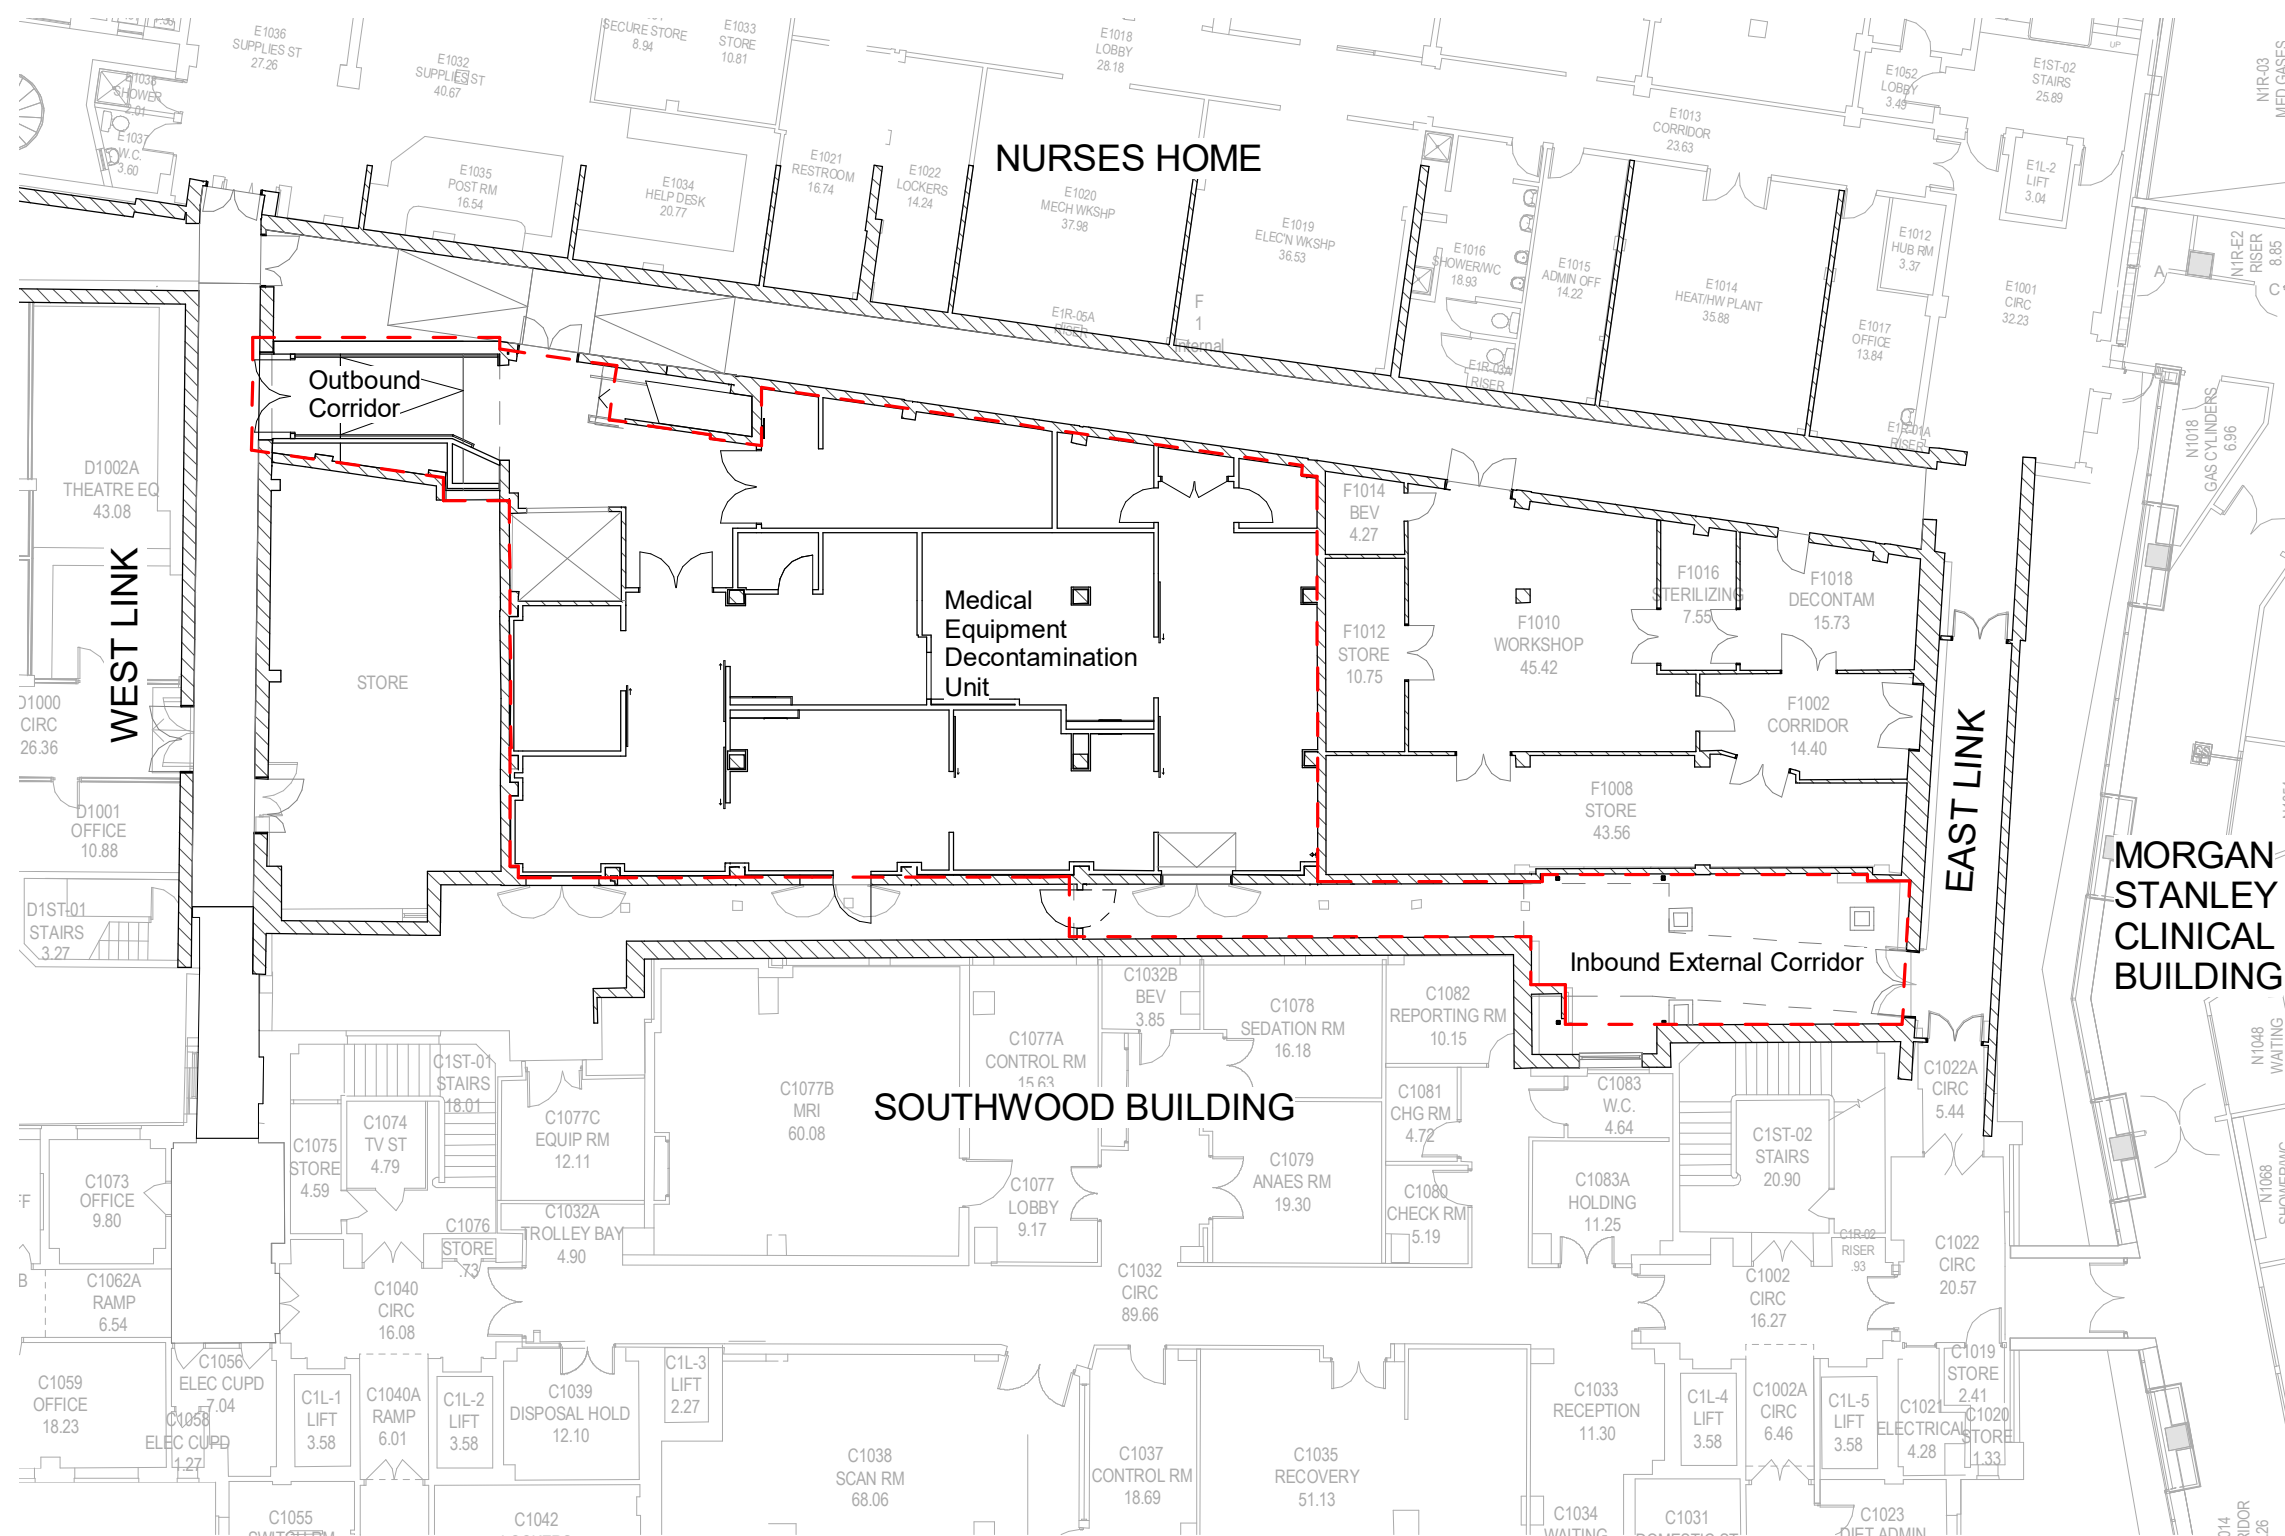

Revision Schedule

* First issue	22/02/19
P1 Issue for Planning	07/03/19

DO NOT SCALE OFF DRAWINGS
REPORT ALL DISCREPANCIES
CHECK ALL DIMENSIONS ON SITE



1:200

© Copyright Murphy Philipps 2018
Prepared using Revit 2016

Planning

Proposed Context Floor Plan
at
GOSH Decontamination Unit
for
NHS Foundations Trust

MURPHYPHILIPPS

3068 - MPA - 01 - B1 - DR - AR - 01050
REV: P1 - 07/03/19
Scale: 1 : 200 @ A3

16 Wenlock Road
London, N1 7TA
Tel: 020 7490 8008
Fax: 020 7490 8778