






EXISTING FRONT ELEVATION 1:50

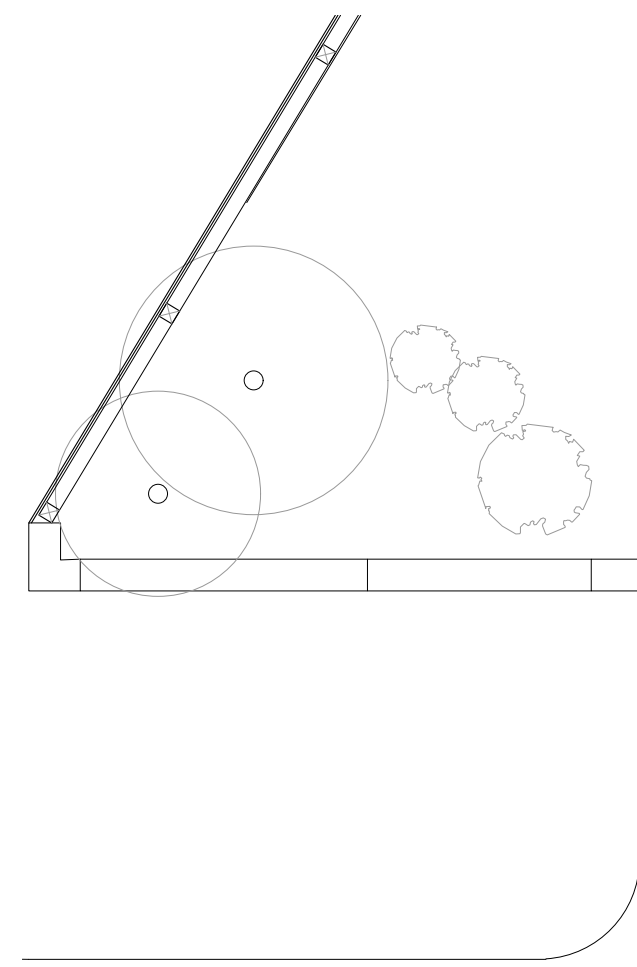


ROOF PLAN 1:50

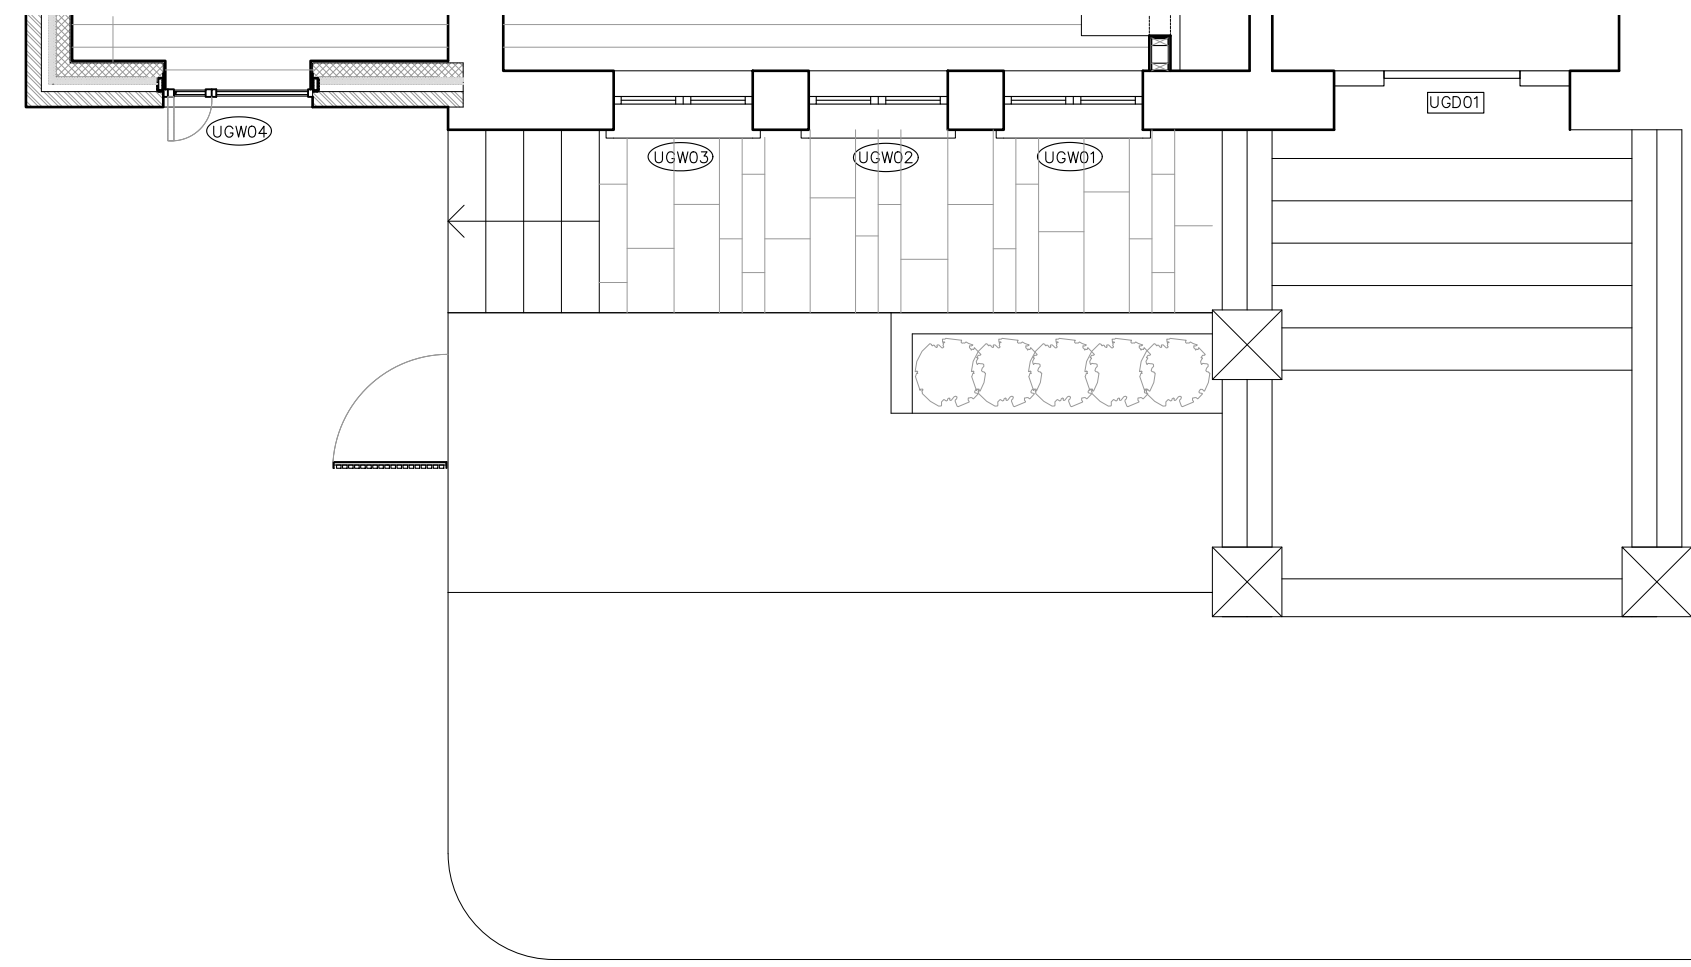


GROUND PLAN 1:50

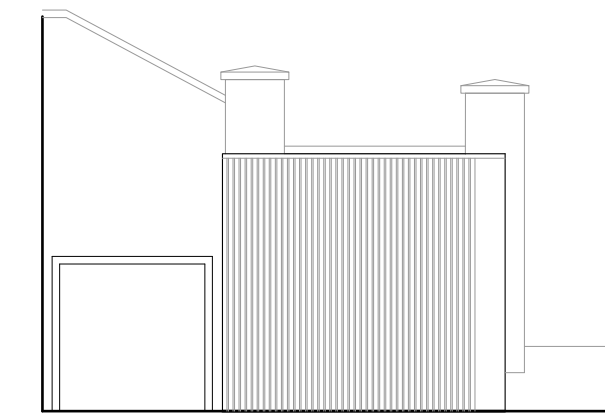


EXISTING SECTION A (SIDE ELEVATION) 1:50

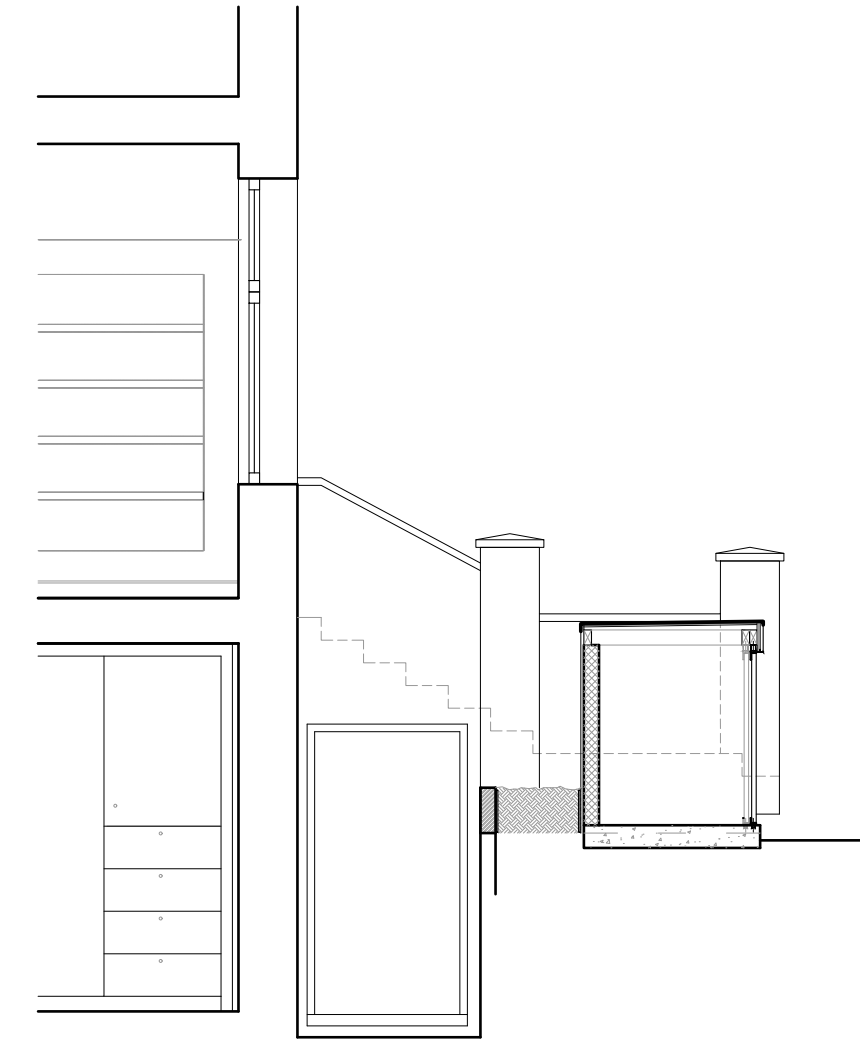

EXISTING SECTION B (SIDE ELEVATION) 1:50

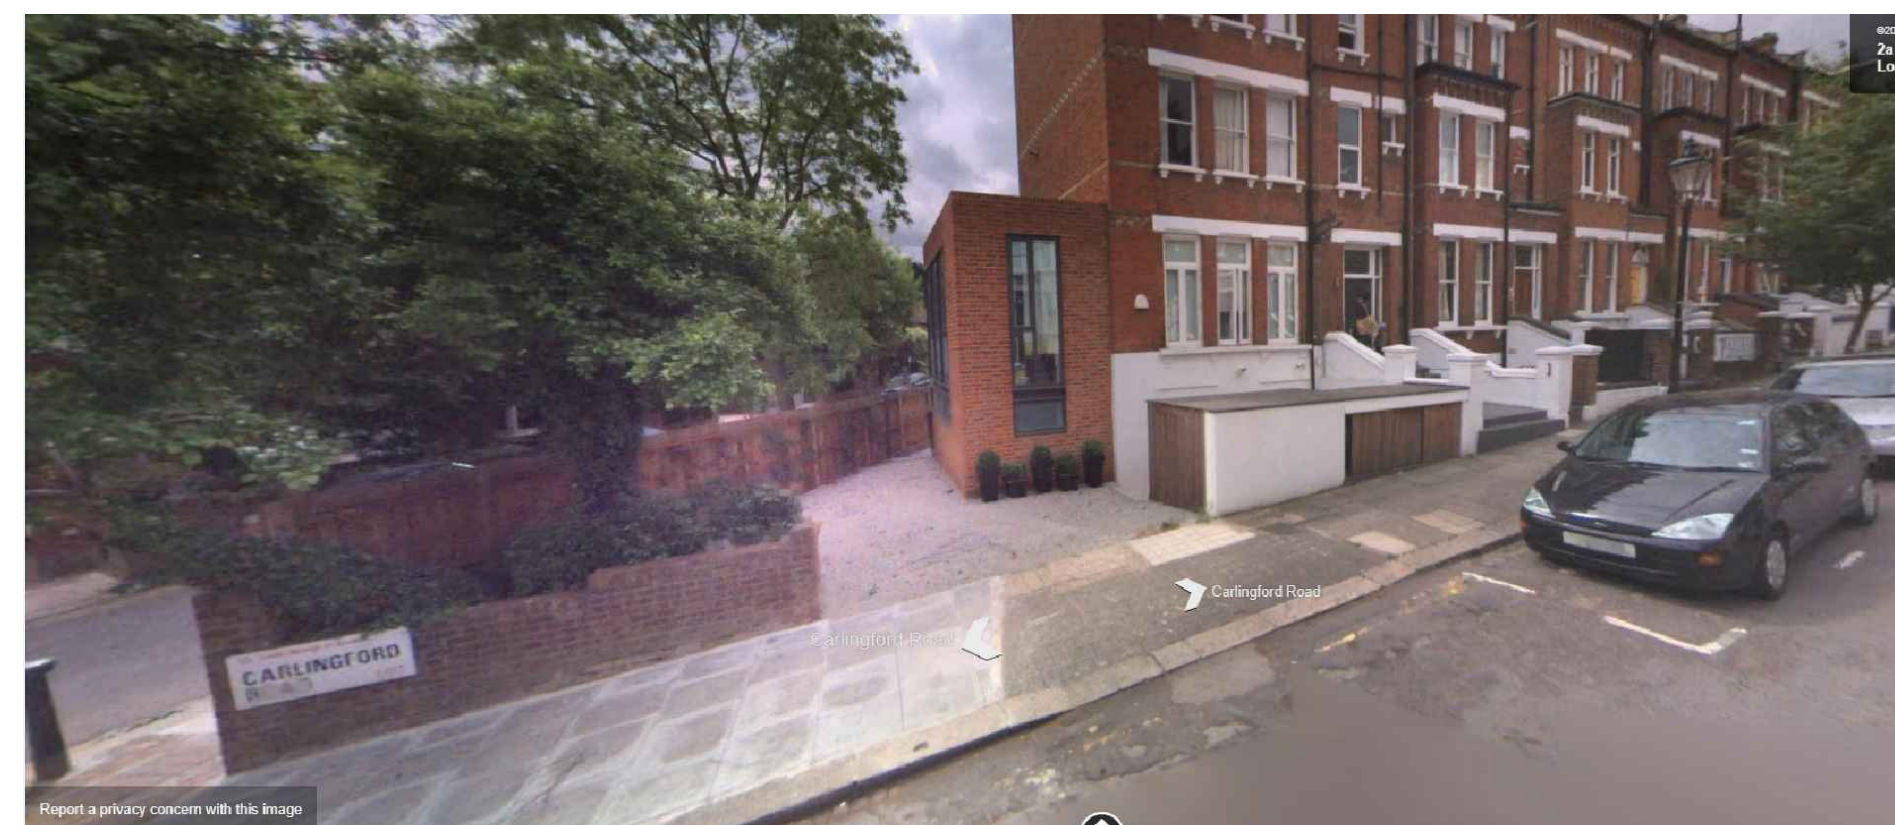

EXISTING PHOTO

 

FOR DISCUSSION

PROJECT
1A CARLINGFORD ROAD
LONDON NW3

DWG TITLE
EXISTING BIN STORE

DWG NO. S101

DATE APRIL 2019

SCALE 1:50 @A1