



KENTISH TOWN ROAD

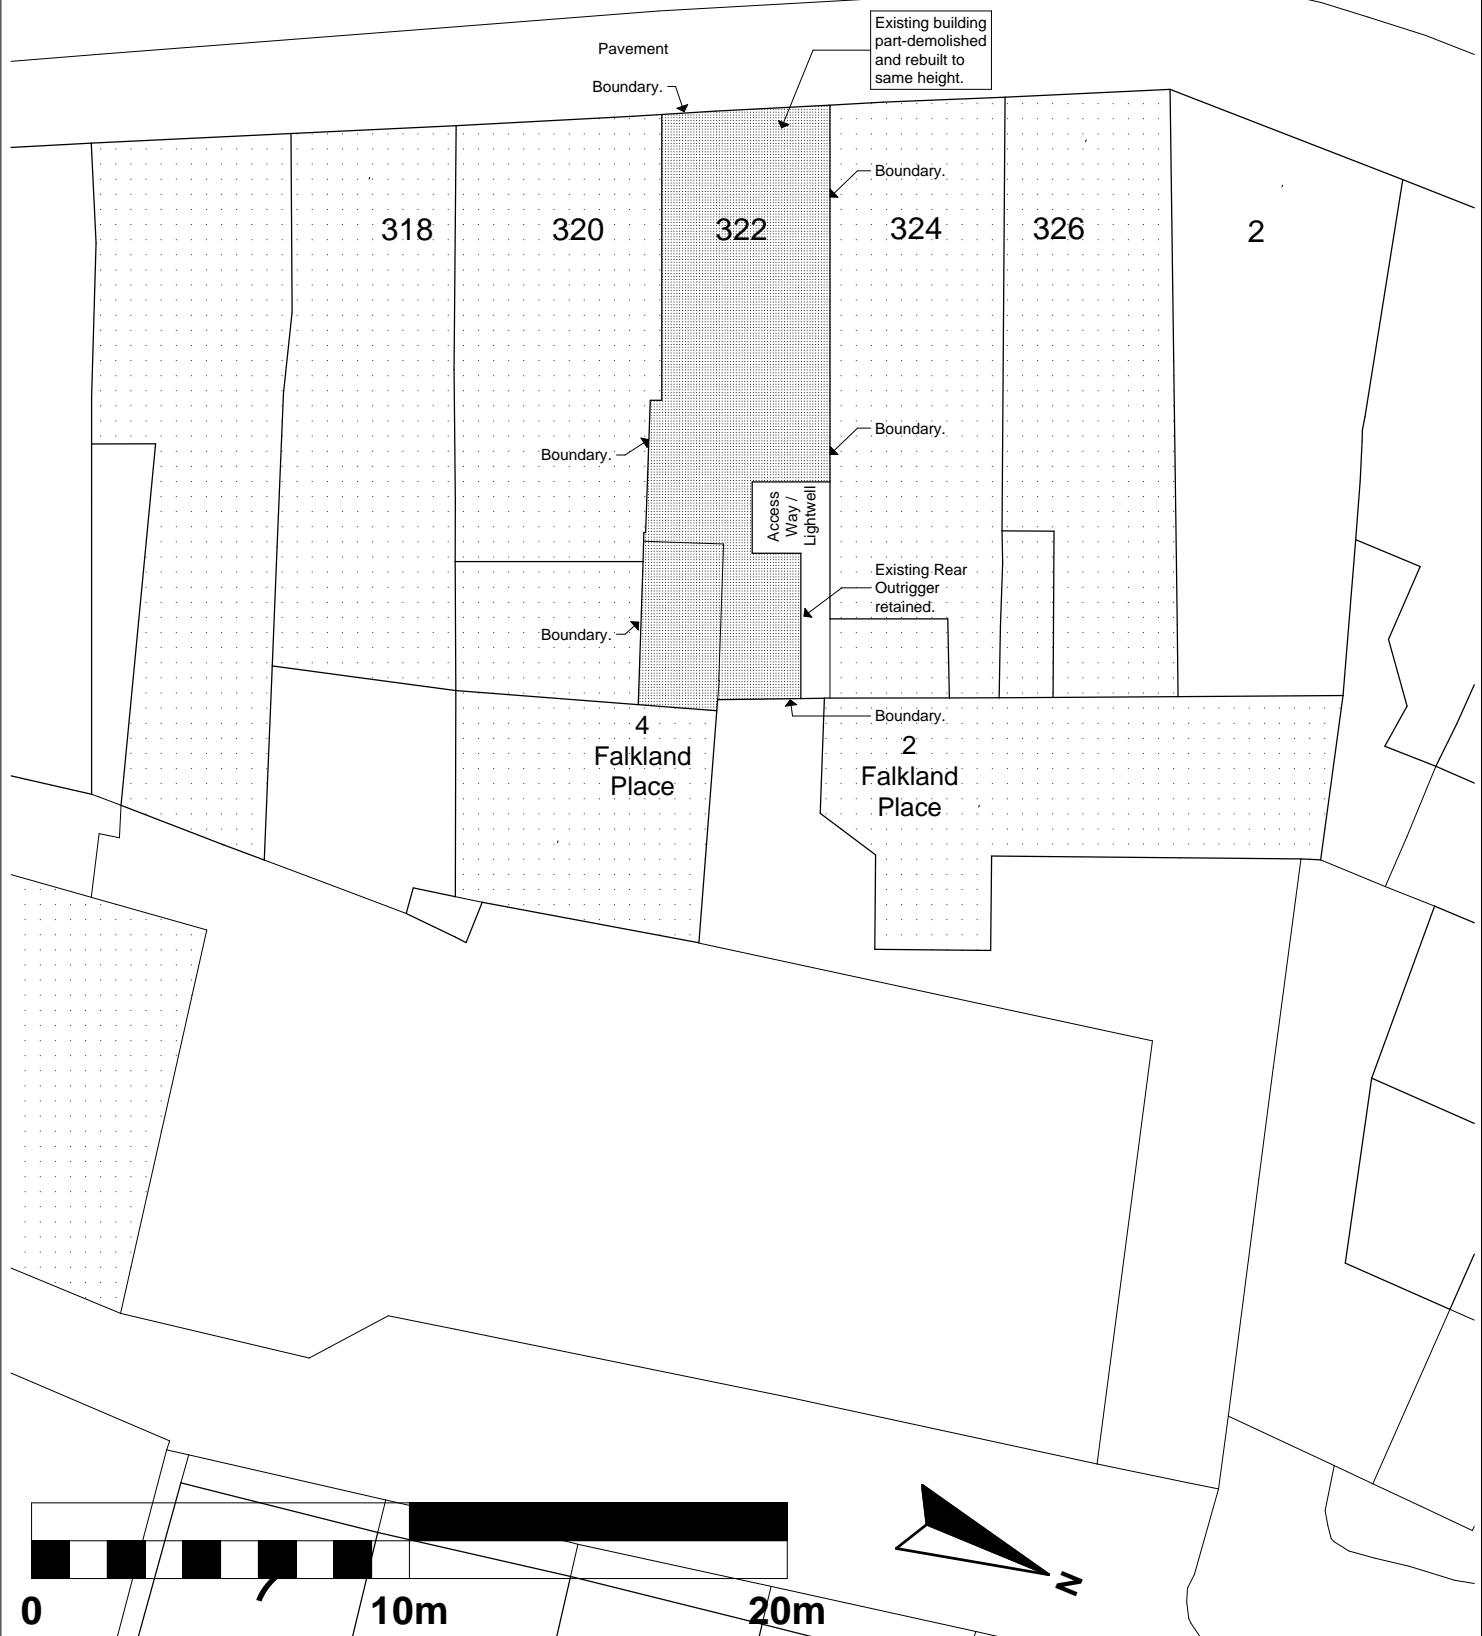

				File ref: 1228 - BA - Plans 4.pln			© Copyright	
Project	322 Kentish Town Rd		Drawing size A4	Preliminary	Rev	Date	<div><p>ARCHITECTS</p><p>DONALD SHEARER</p><p>CHARTERED ARCHITECTS</p></div> <div>Scholar's House, Shottery Brook Office Park, Timothy's Bridge Road, Stratford-upon-Avon, Warwickshire, CV37 9NR</div> <div>Tel : 01789 294 560 ds-architects@hotmail.co.uk</div>	
				Planning				
Client	Caraselle Ltd	Date May 19	Scale 1:200	Building Regs				
				Tender				
Drawing	Proposed Site Plan		Reference Number 1228-BA-129	Construction				
				As Built				