




EXISTING FRONT (NORTH) ELEVATION
1:100




PROPOSED FRONT (NORTH) ELEVATION
1:100


- Changes in hard landscaping cannot be seen from outside of the property

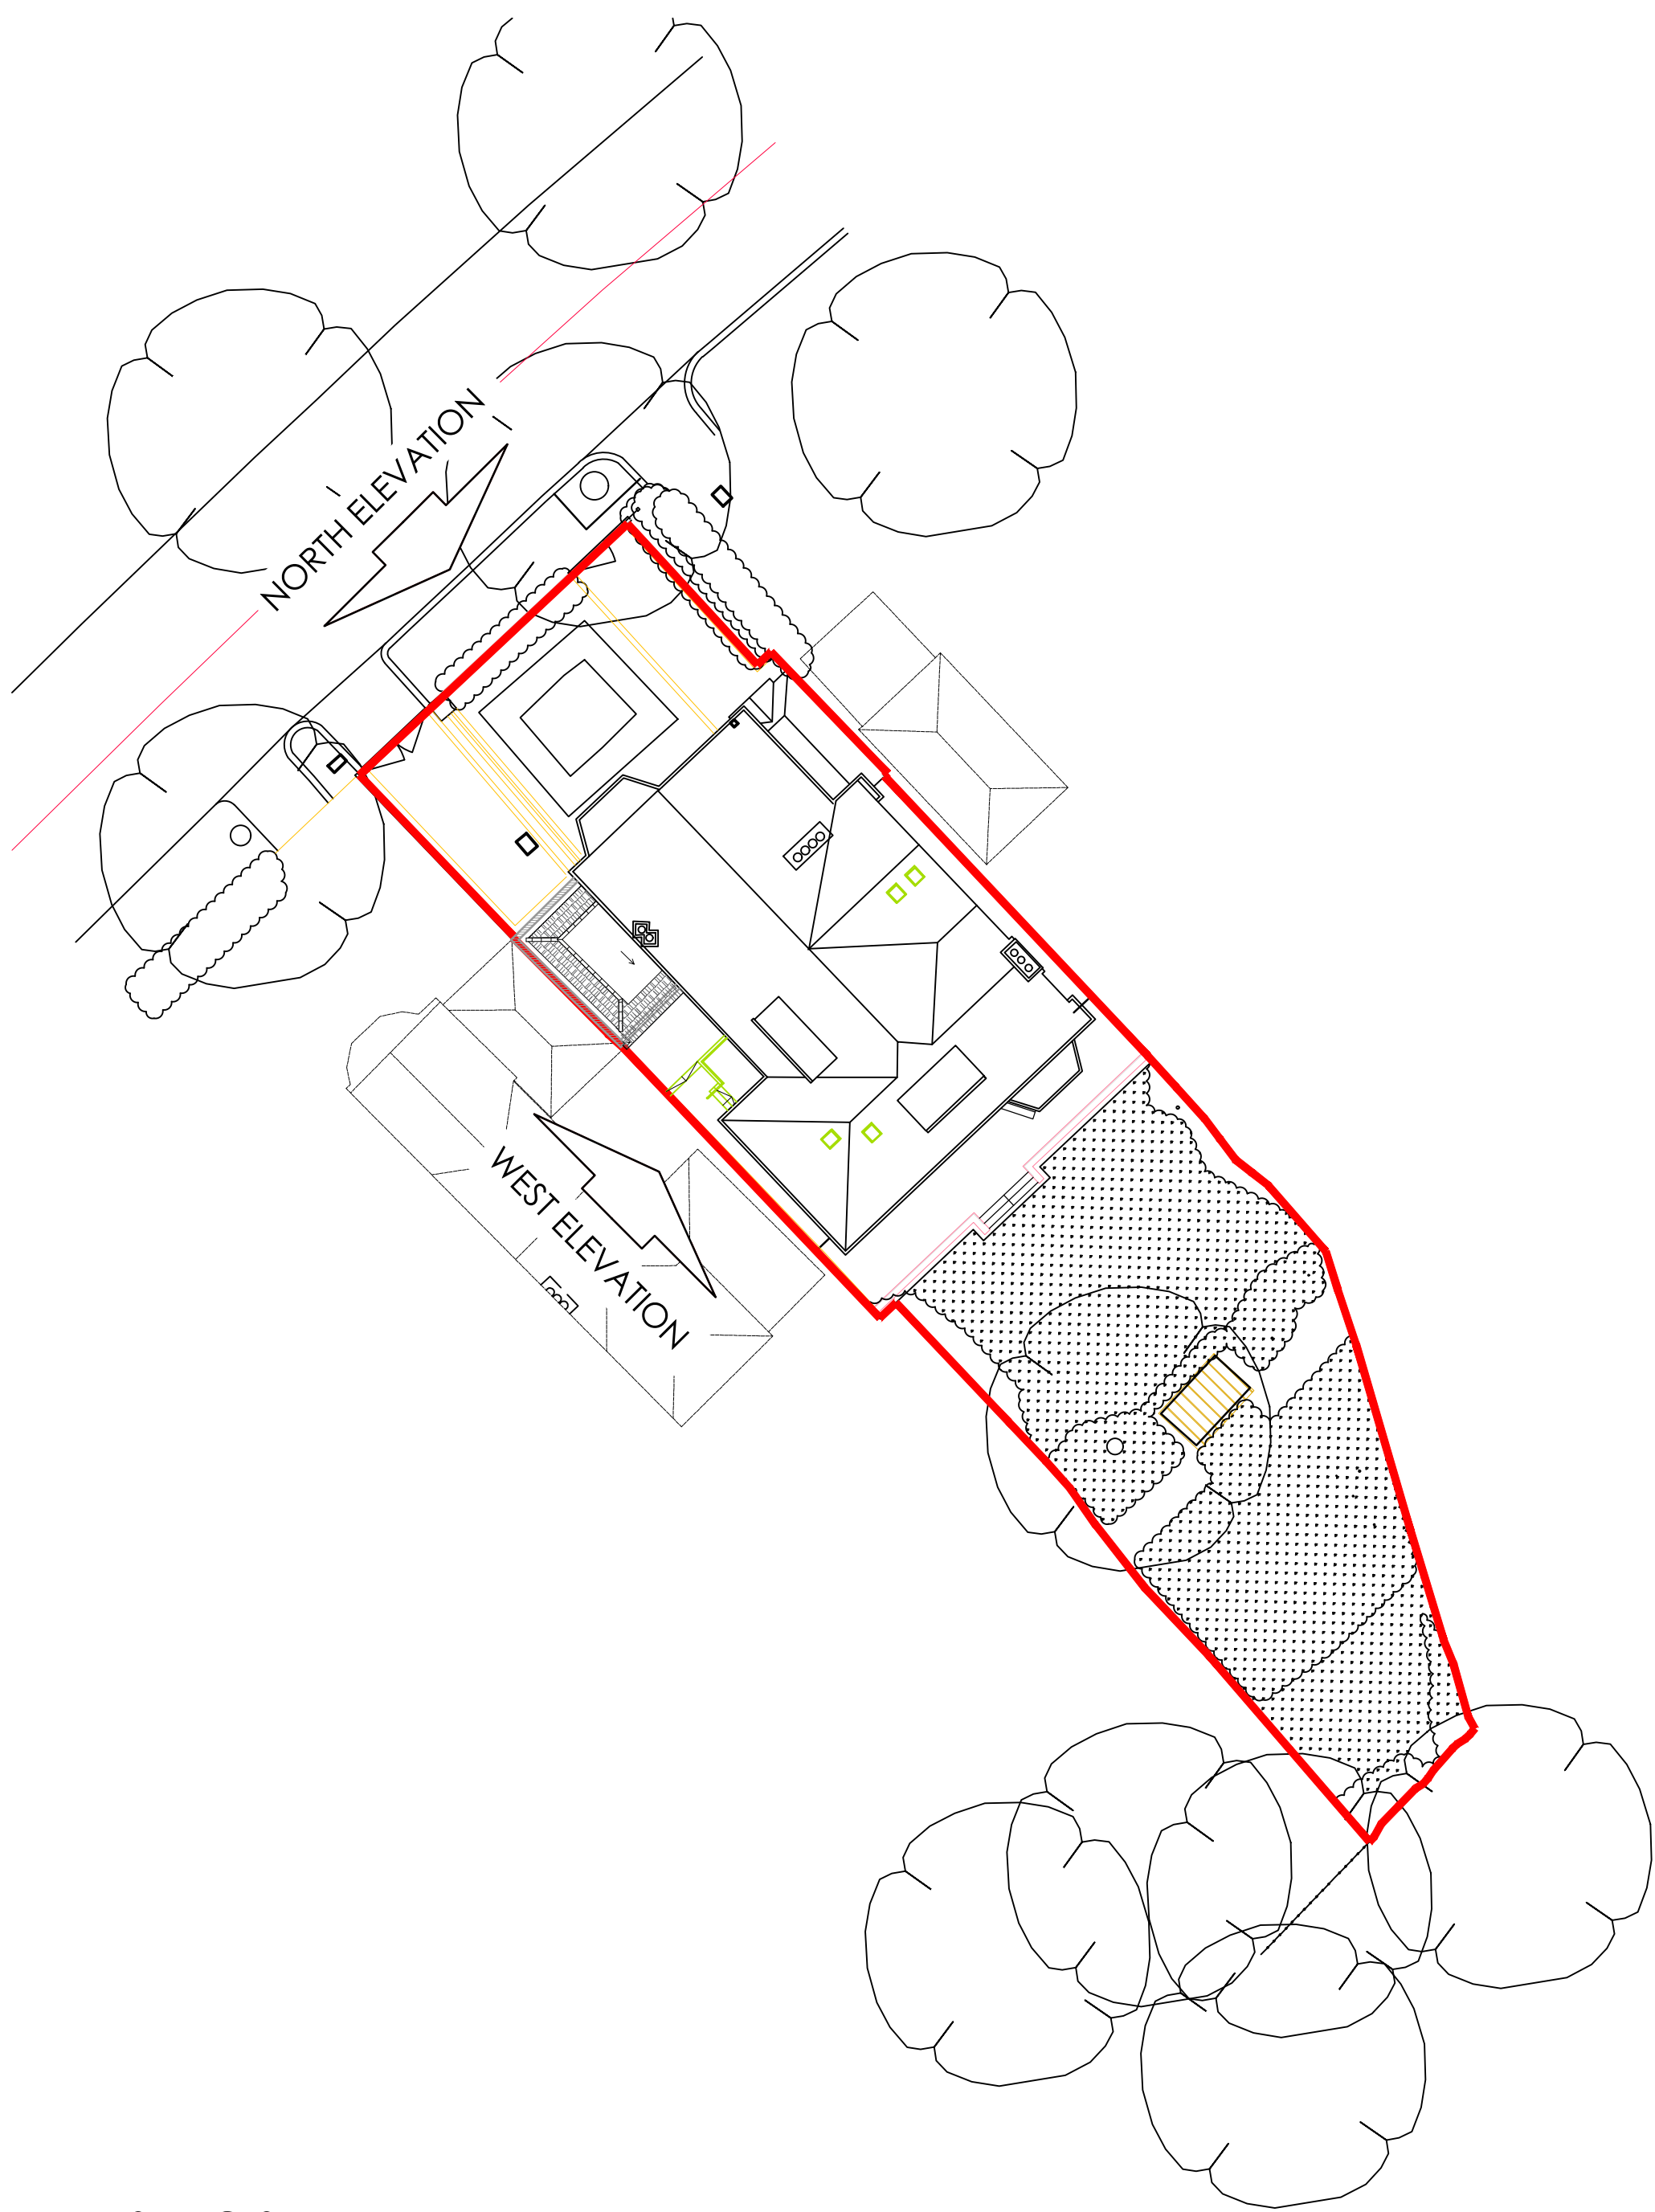

EXISTING SITE PLAN
1:100

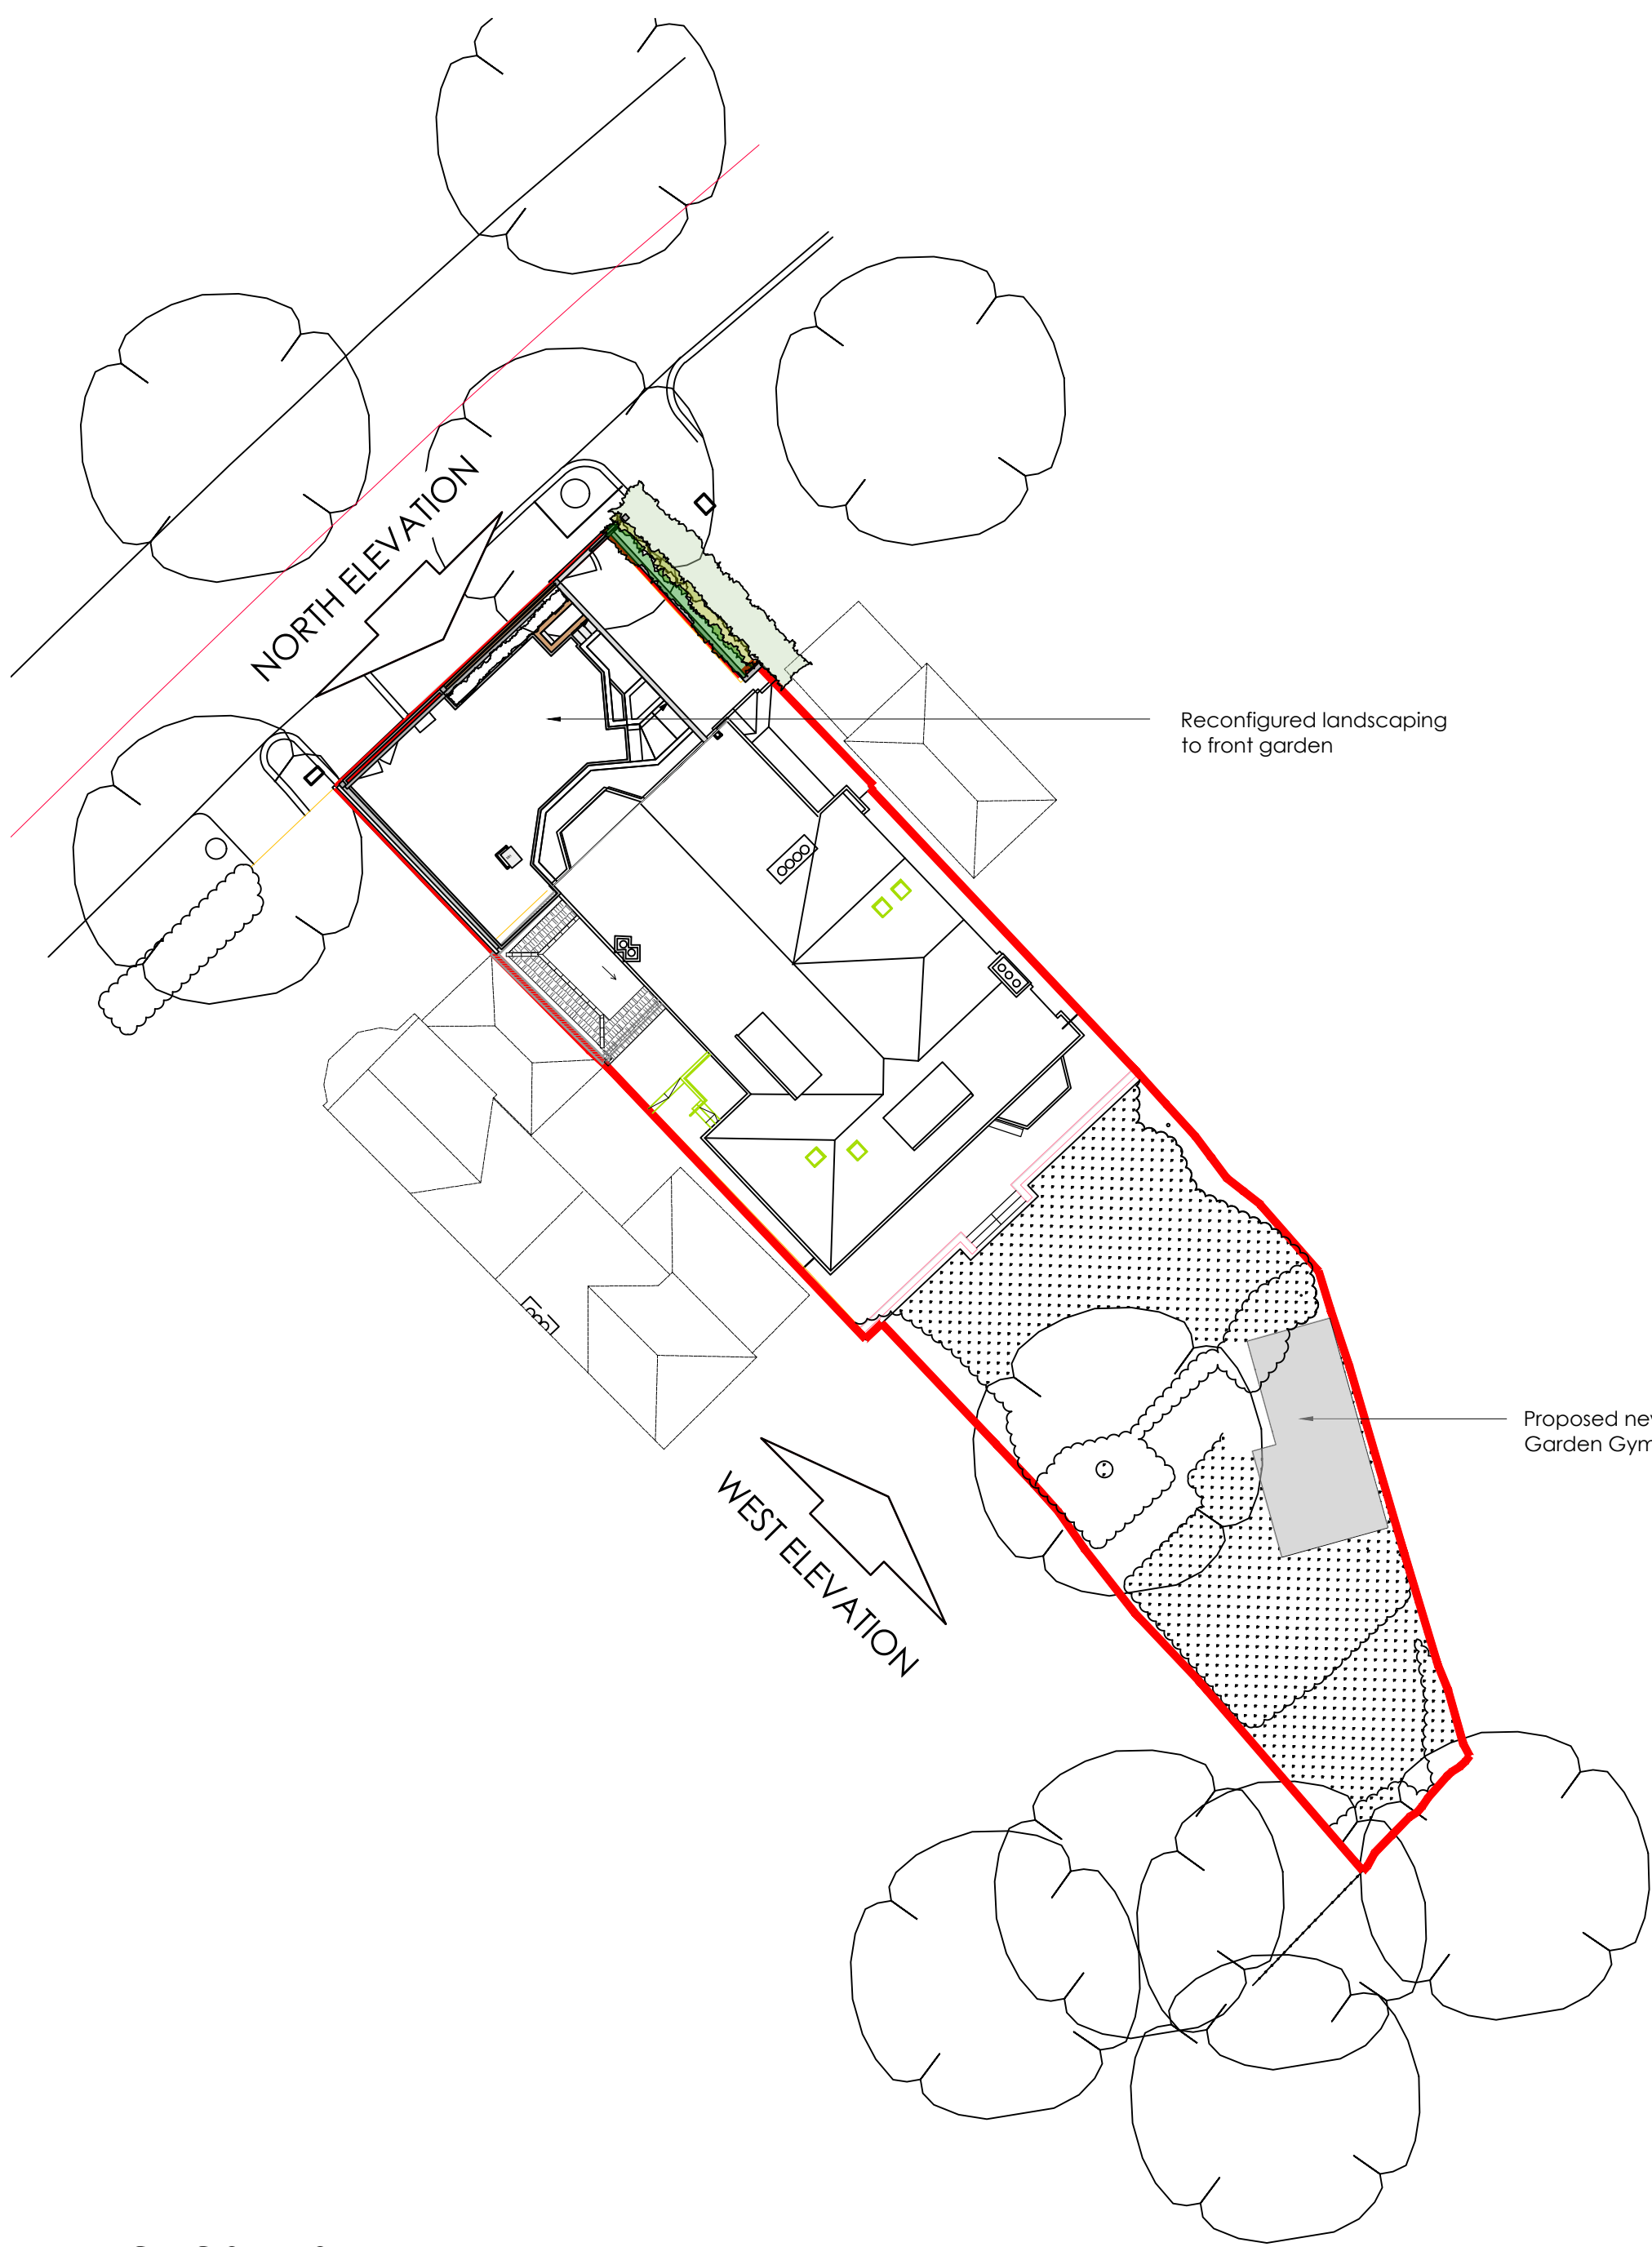

PROPOSED SITE PLAN
1:100

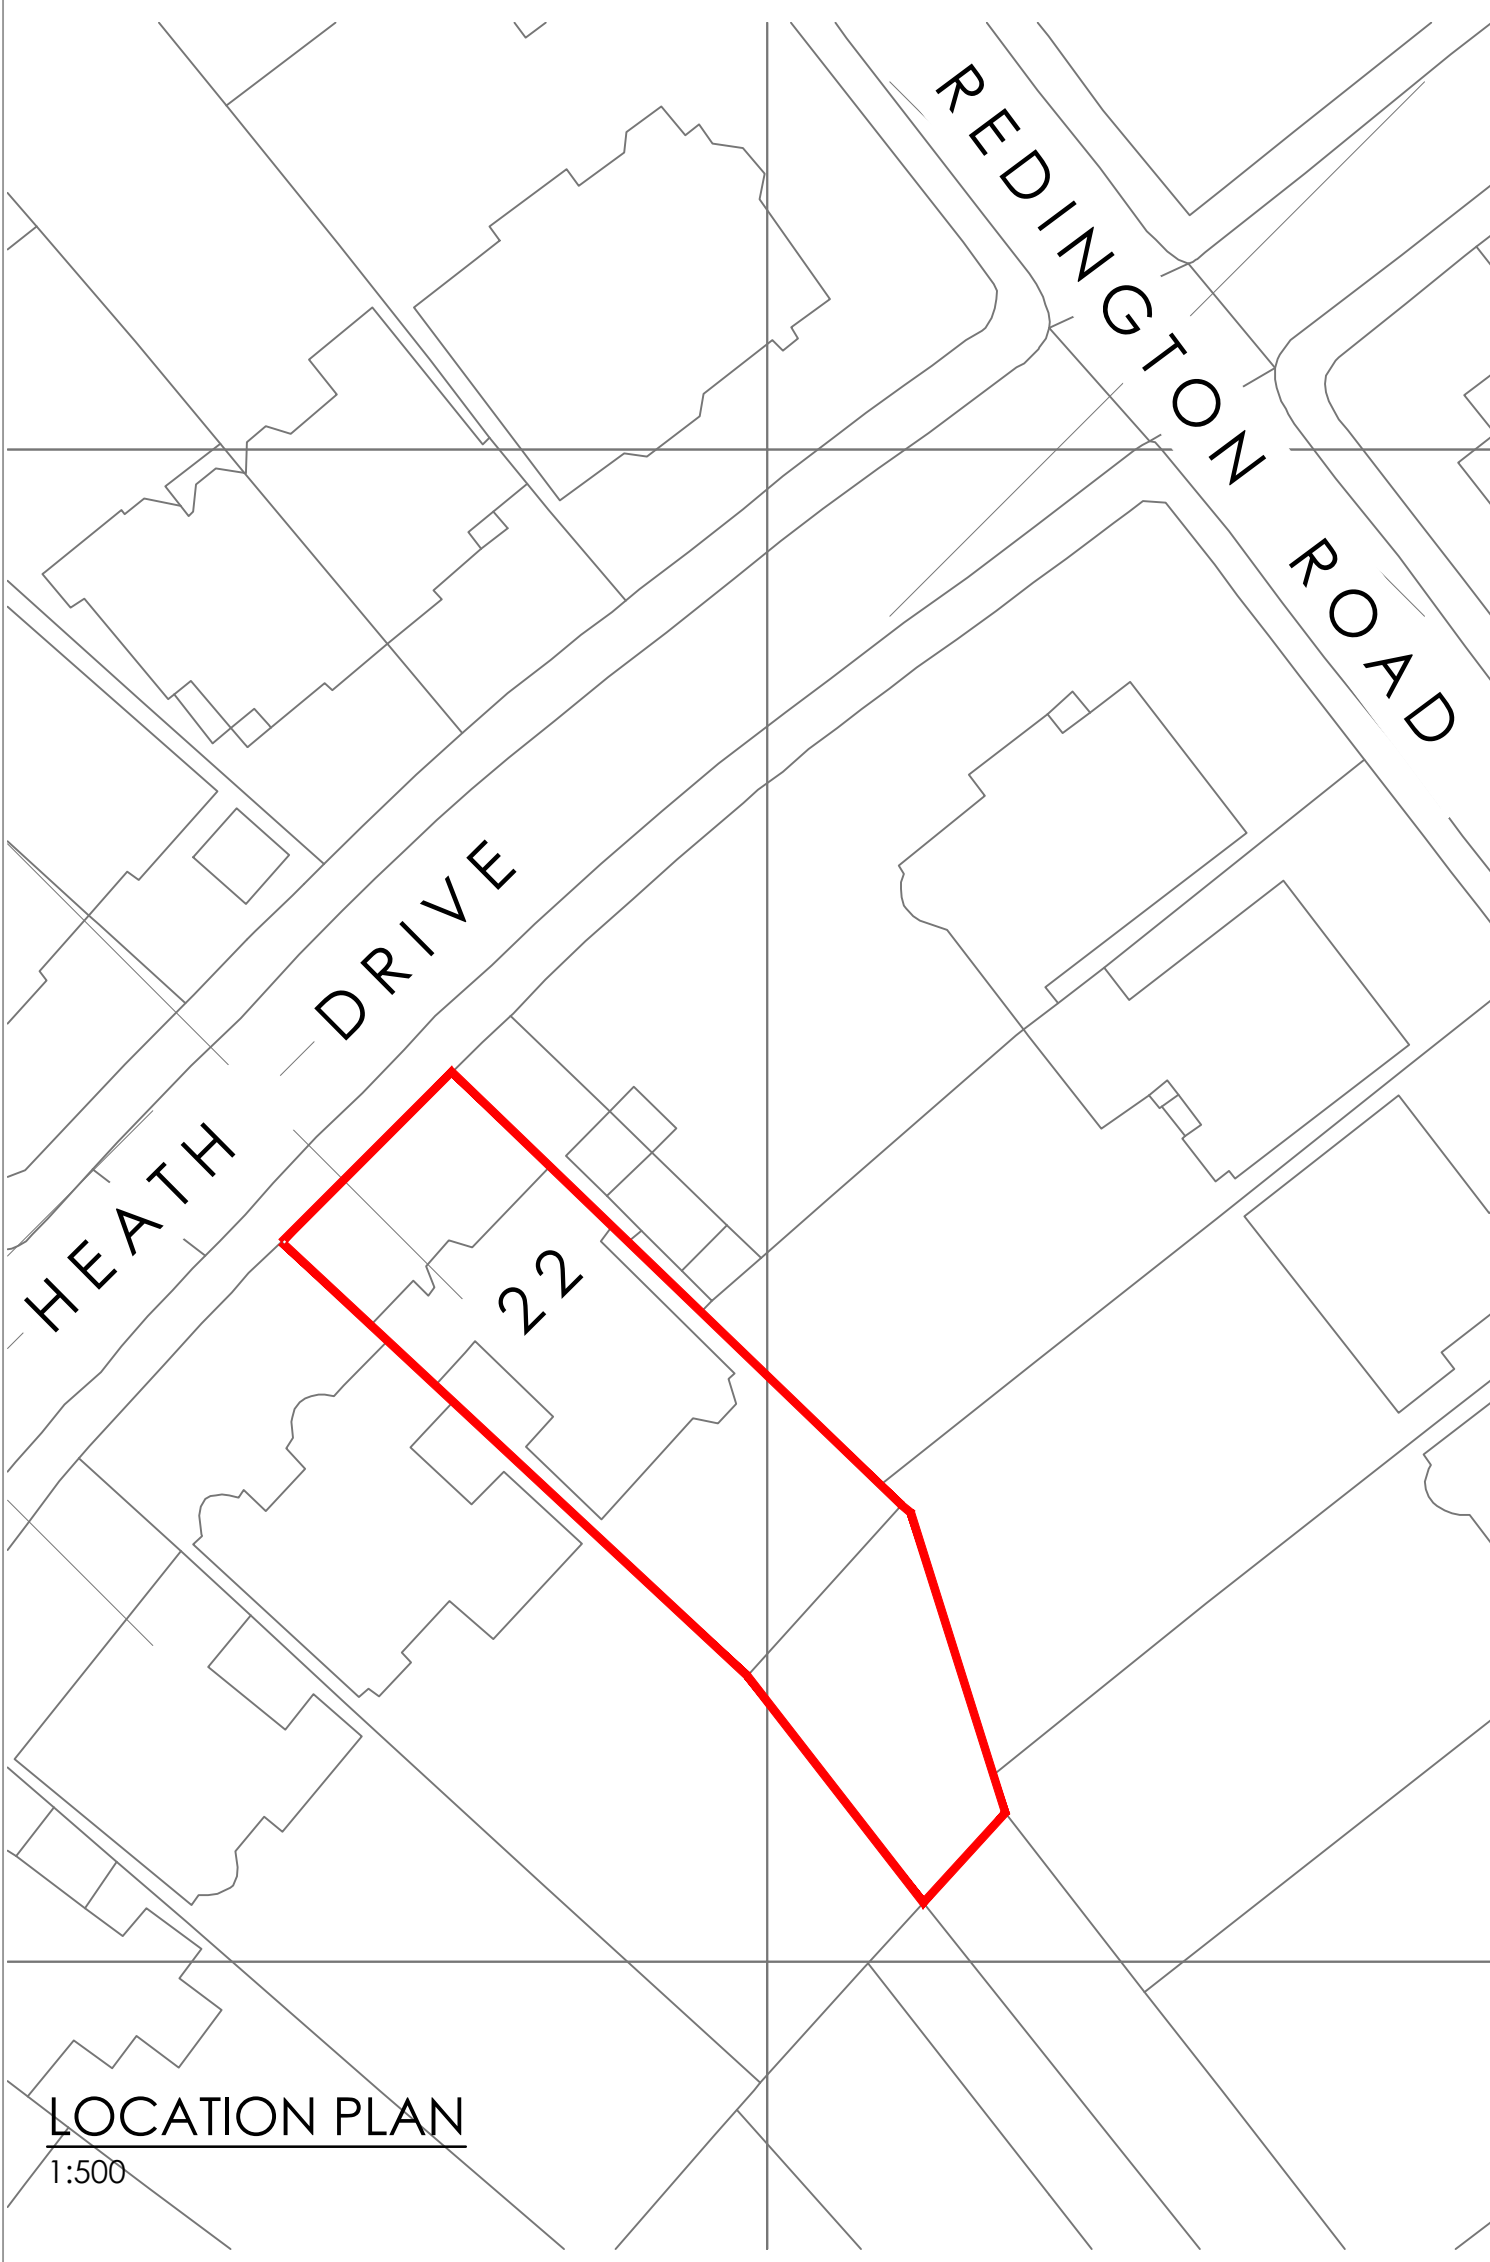

LOCATION PLAN
1:500




EXISTING SIDE (WEST) ELEVATION
1:100




PROPOSED SIDE (WEST) ELEVATION
1:100

- Showing elevation of Garden Gym
- clad with Silva Select Prestige vg Western Red Cedar microline channel cladding
- Powder coated 'Grey Emporer' Bi-Fold Doors and windows
- Insulated EDPM roof


GARDEN GYM
1:50

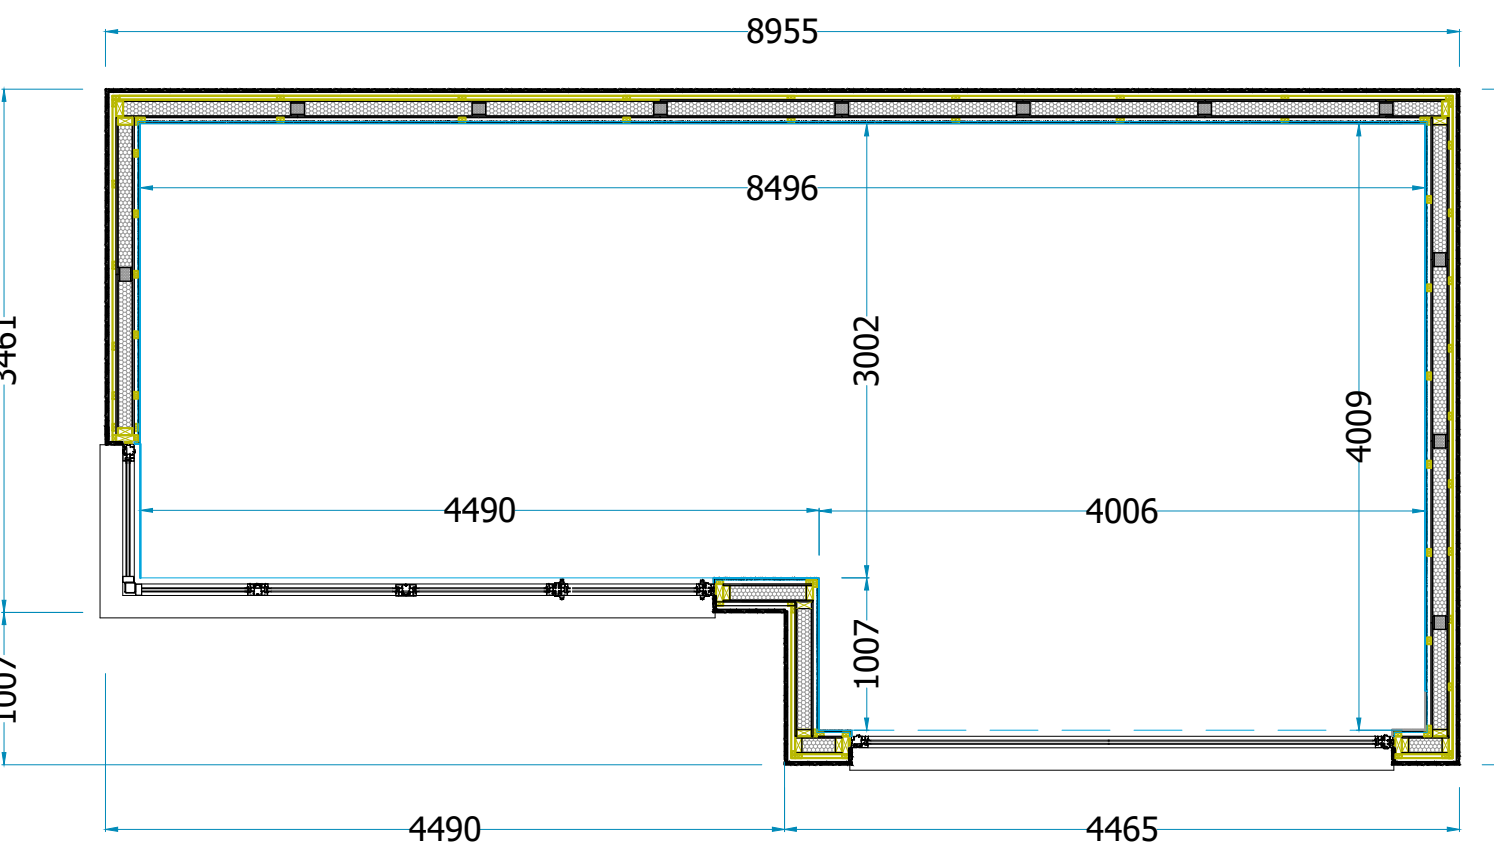


PLAN 1:50

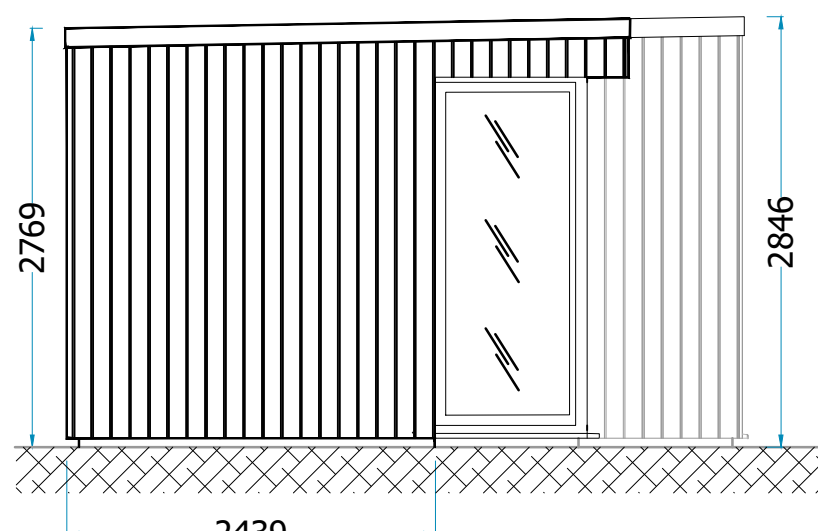


LHS ELEVATION 1:50

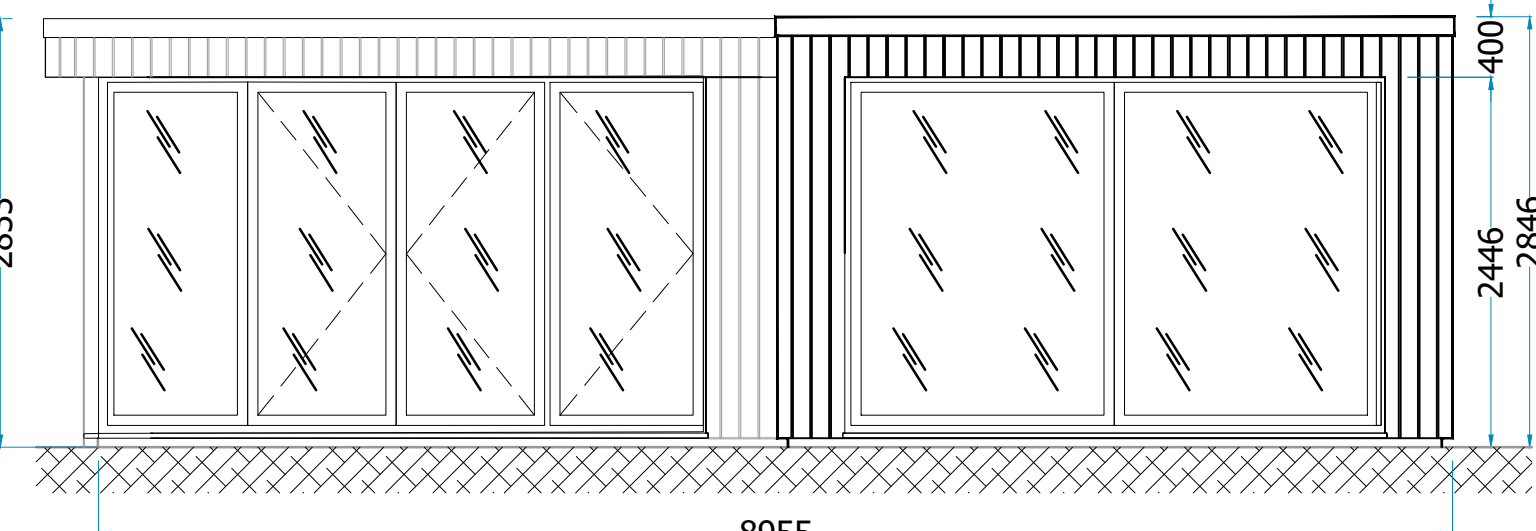


FRONT ELEVATION 1:50

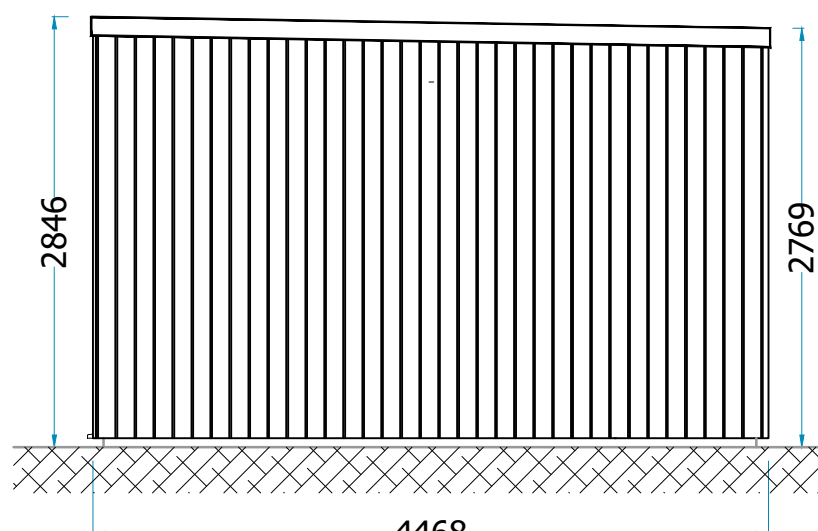

RHS ELEVATION 1:50

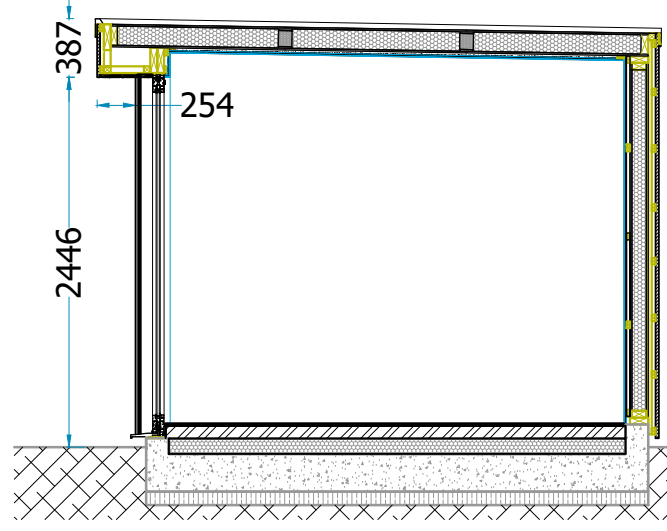

SECTION 1:50

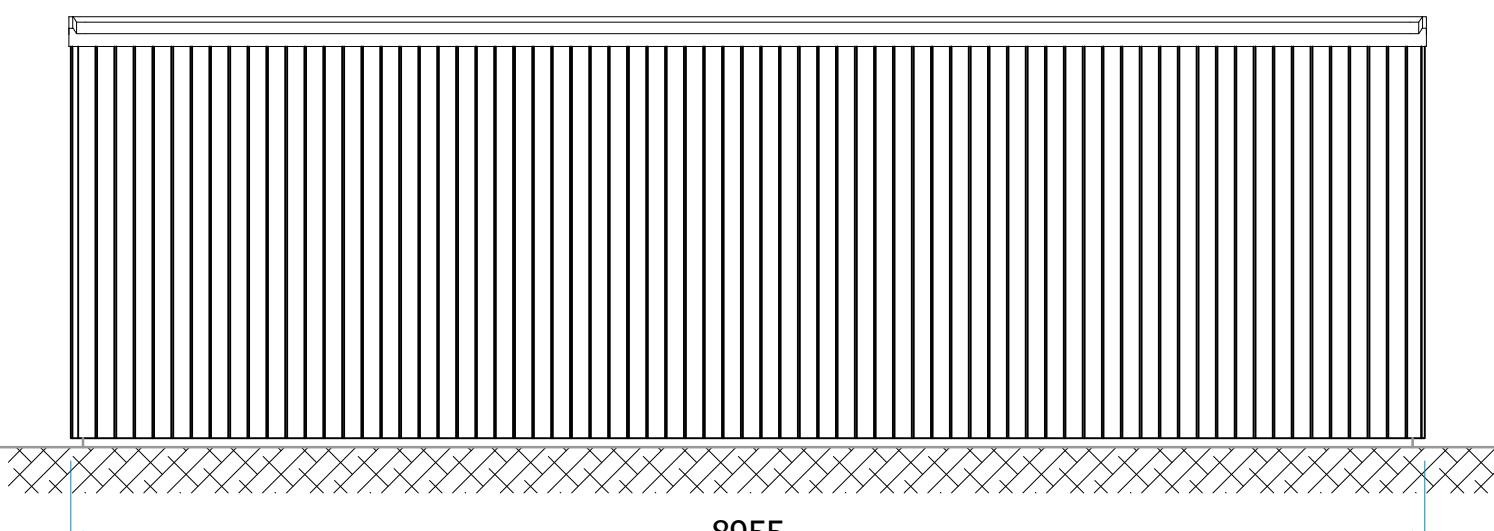

REAR ELEVATION 1:50

P2	RSD	10.05.19	REVISIONS AS NOTED
P1	MD	09.05.19	ISSUED FOR PLANNING APPROVAL
Rev	By	Date	Details
Revisions			
Status			
PLANNING			
Client			
Mickey & Michelle Masterson			
Project			
22 Heath Drive, NW3 7SB Driveway Mods & Gym Install			
Drawing title			
Existing and Proposed Elevations & Plans			
Fives Court, The Crescent Abbots Langley, Herts WD5 0DR t: 01923 260555 e: info@kmg.com			
engineering : architecture : infrastructure			
Scale	UNO	Drawn	MD
Sheet size	A0	Date	Apr 2019
Drawing No.	4714-101	Checked	AE
		Passed	KM
		Rev.	P2