


REVISIONS

REV DATE REVISION NOTES:

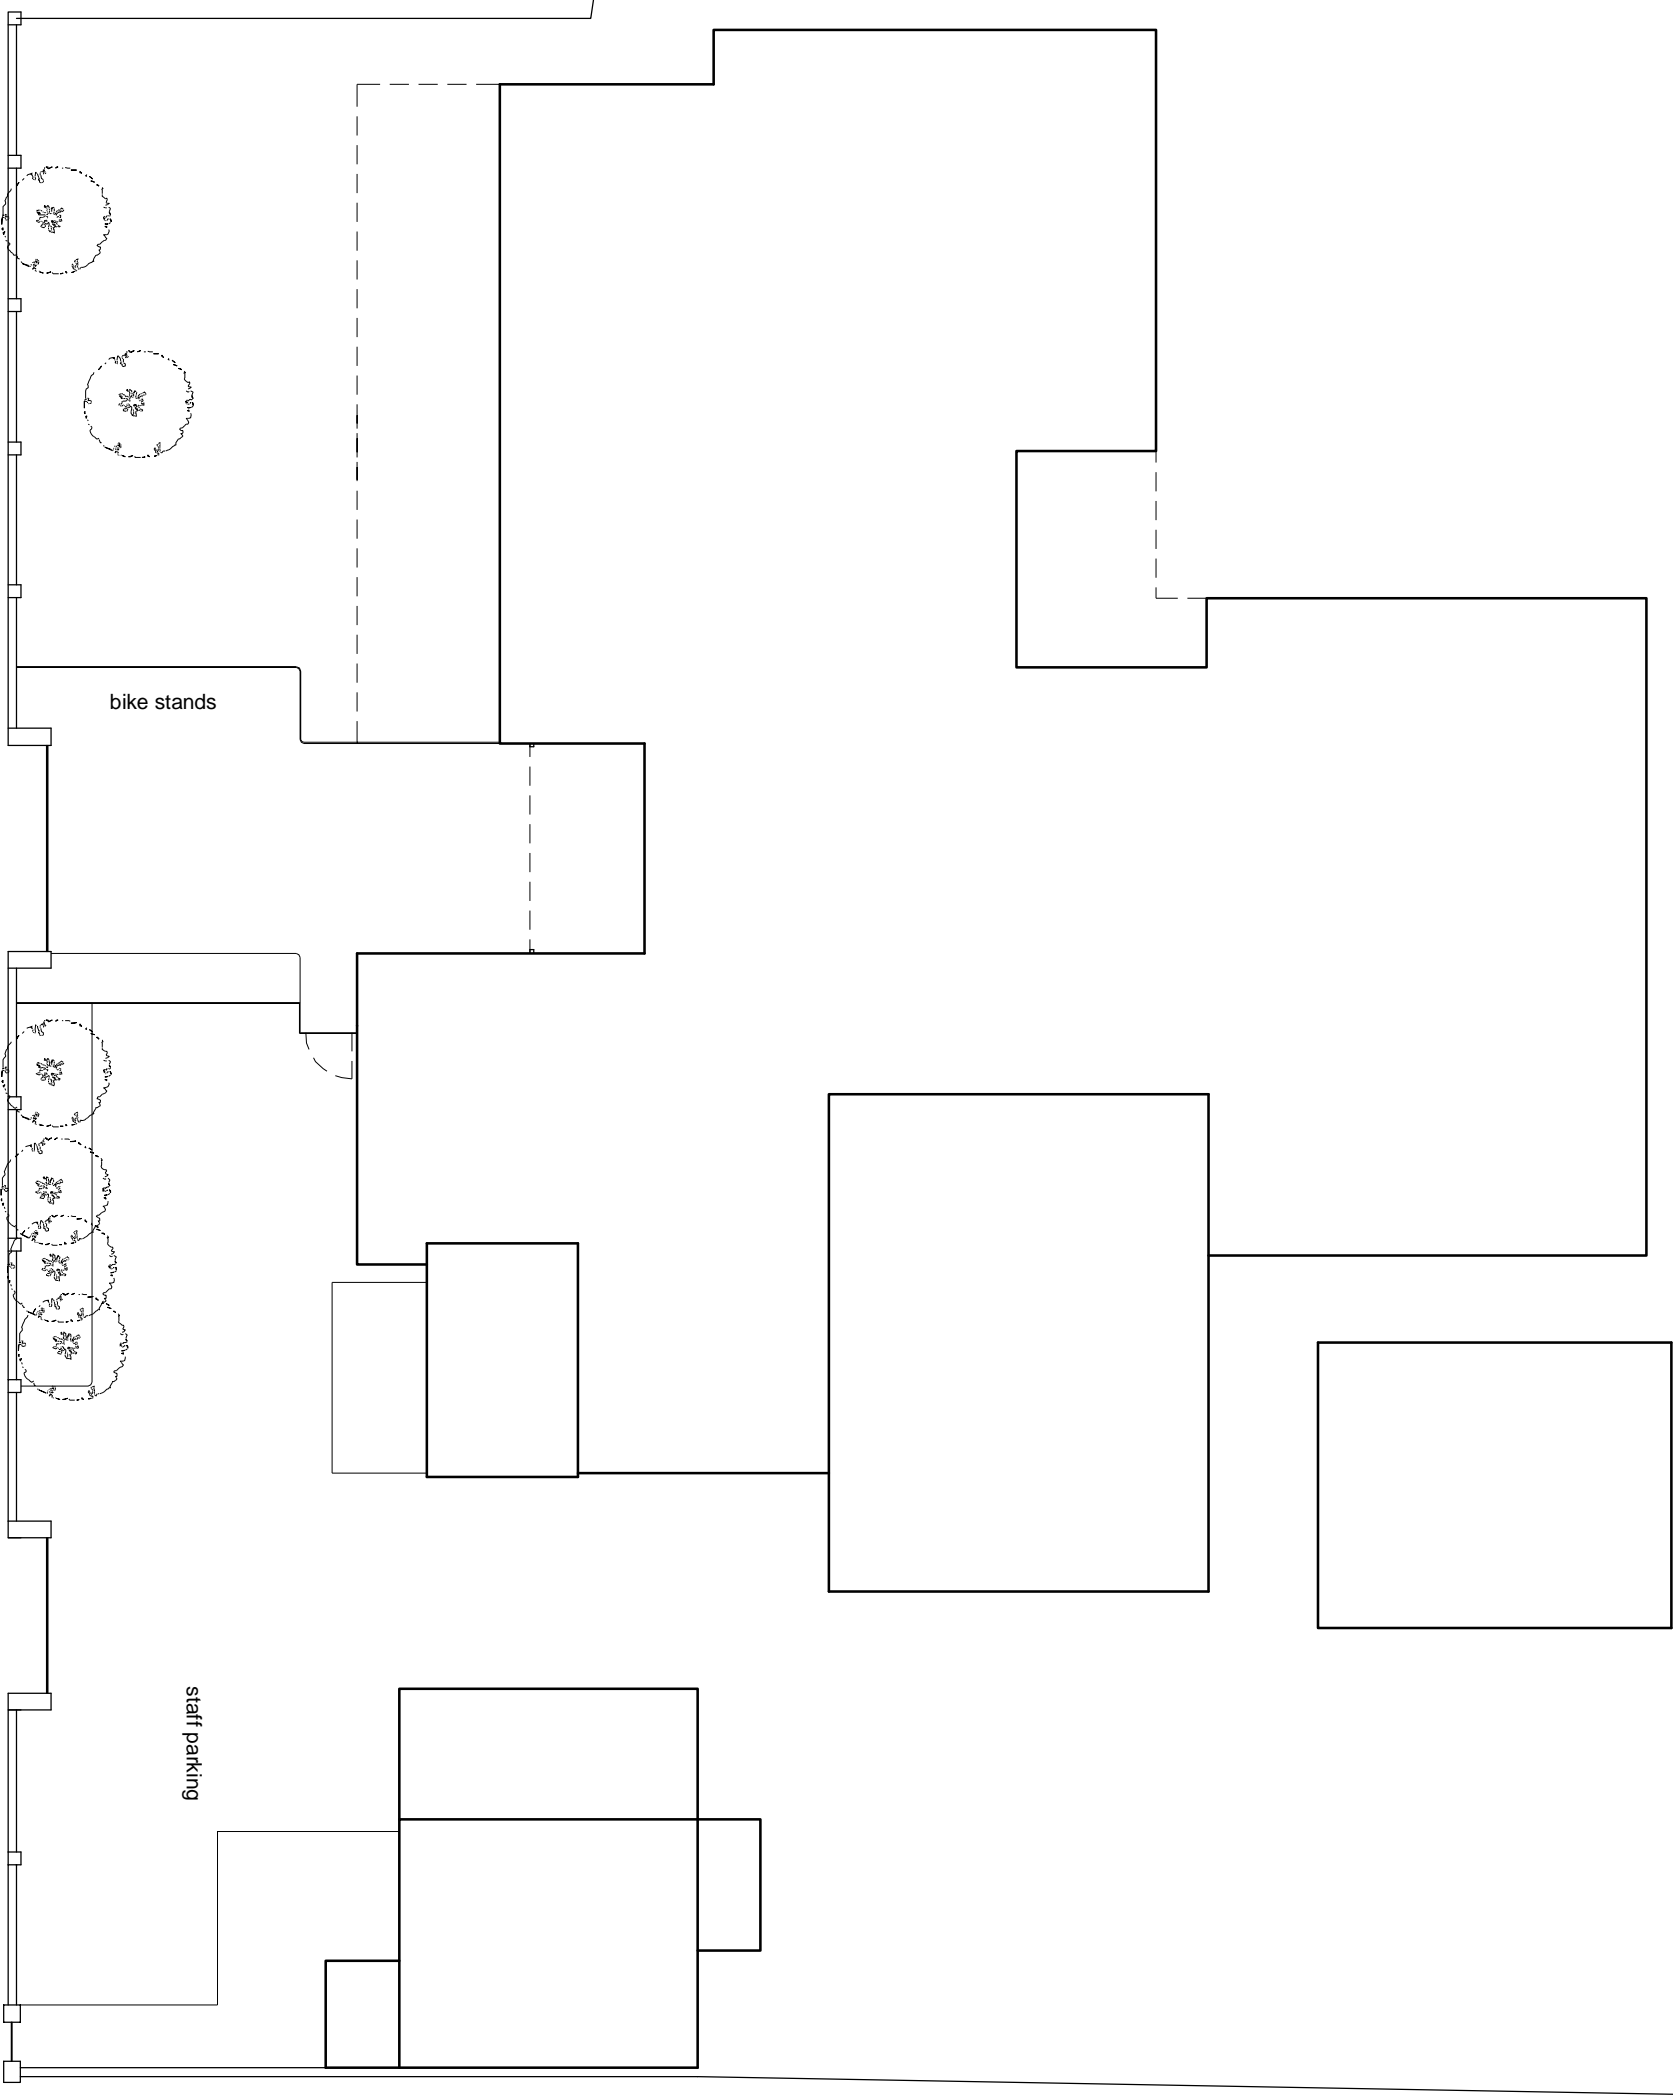

KEY



NOTES

1. Do not scale from this drawing
2. Report all drawing errors, omissions and discrepancies to the architect
3. Report all drawing errors, omissions and discrepancies to the architect

KASIA WHITEFIELD DESIGN

KASIAWHITEFIELD@GMAIL.COM

T: 07855053633

JOB ST PAUL'S CE PRIMARY SCHOOL
ELSWORTHY ROAD, PRIMROSE HILL
LONDON NW3 3DS

TITLE EXISTING SITE PLAN

| | | |
|-------------|-------------|----------|
| DATE | SCALE | STATUS |
| 2019.04.30 | 1:200@A3 | SURVEY |
| PROJECT NO. | DRAWING NO. | REVISION |


SPS2 EX01

REVISIONS

REV DATE REVISION NOTES:



KEY

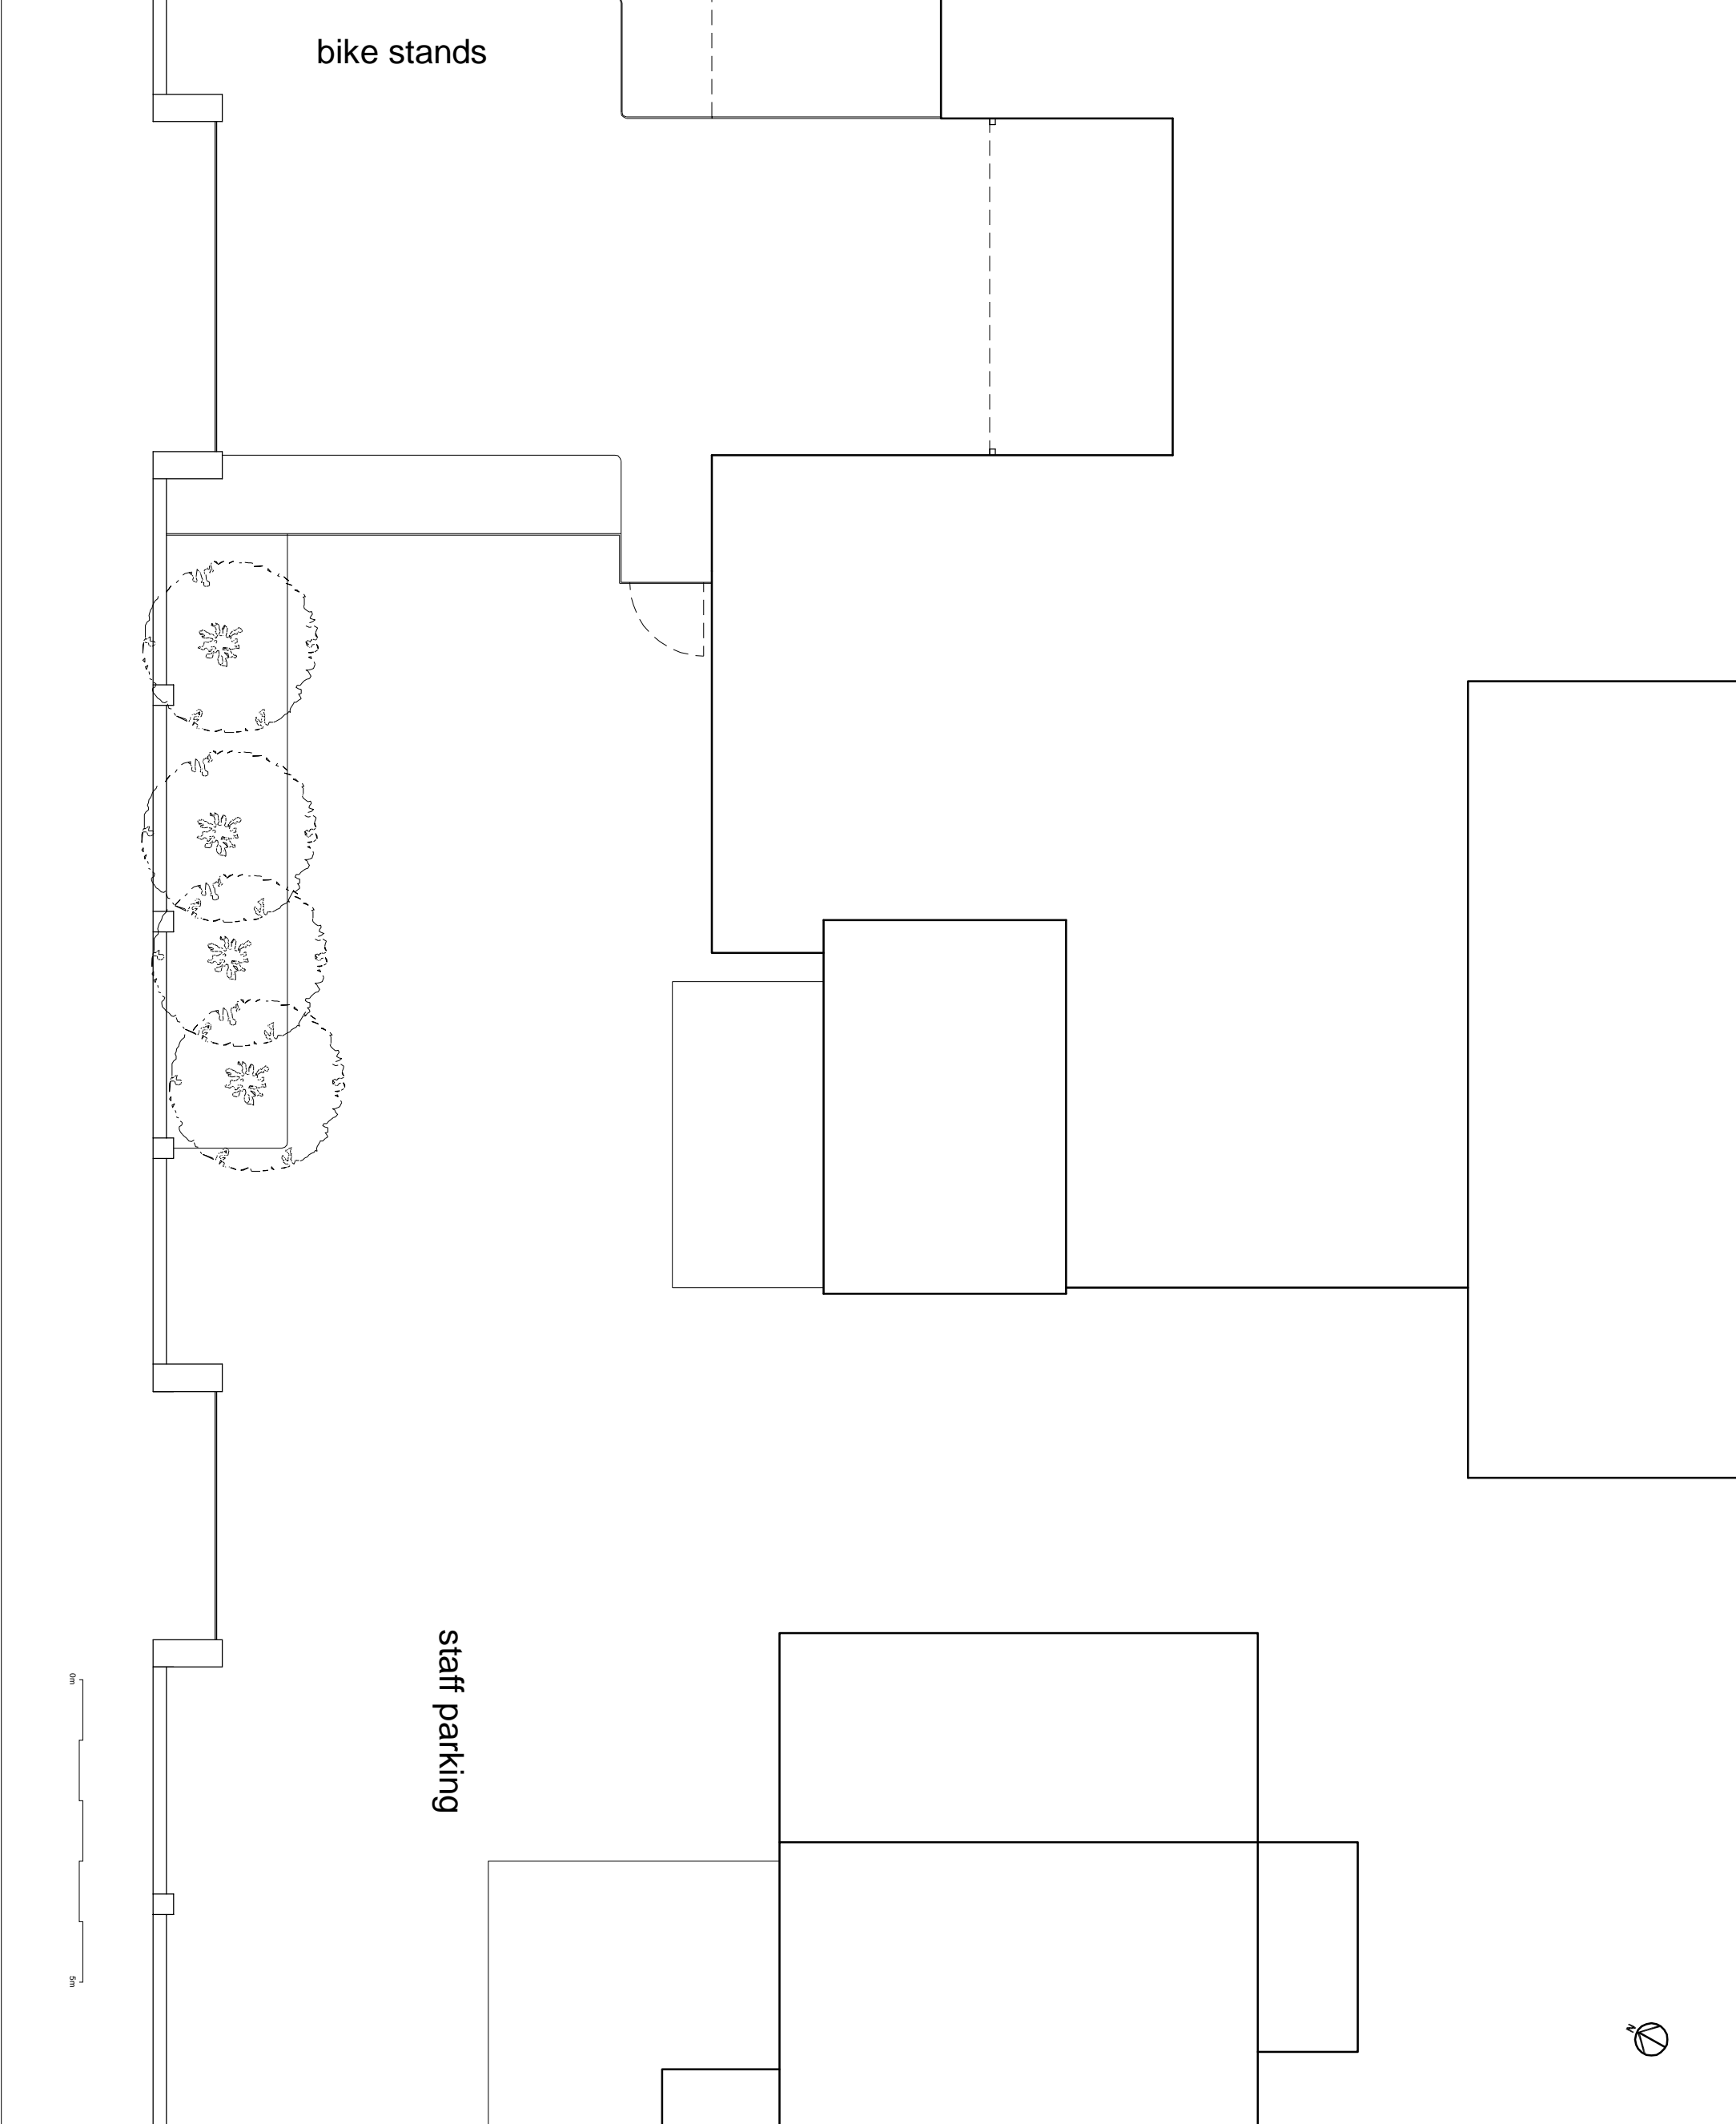

NOTES

- 1. Do not scale from the drawing
- 2. Report all drawing errors, omissions and discrepancies to the architect

KASIA WHITEFIELD DESIGN

KASIAWHITEFIELD@GMAIL.COM

T: 07850506383

ST PAUL'S CE PRIMARY SCHOOL
ELSWORTHY ROAD, PRIMROSE HILL,
LONDON NW3 3DS

EXISTING SITE PLAN

| | | |
|-------------|-------------|----------|
| DATE | SCALE | STATUS |
| 2019.04.30 | 1:100@A3 | SURVEY |
| PROJECT NO. | DRAWING NO. | REVISION |
| SPS2 | EX02 | |