


REVISIONS
REV/ DATE REVISION NOTES:

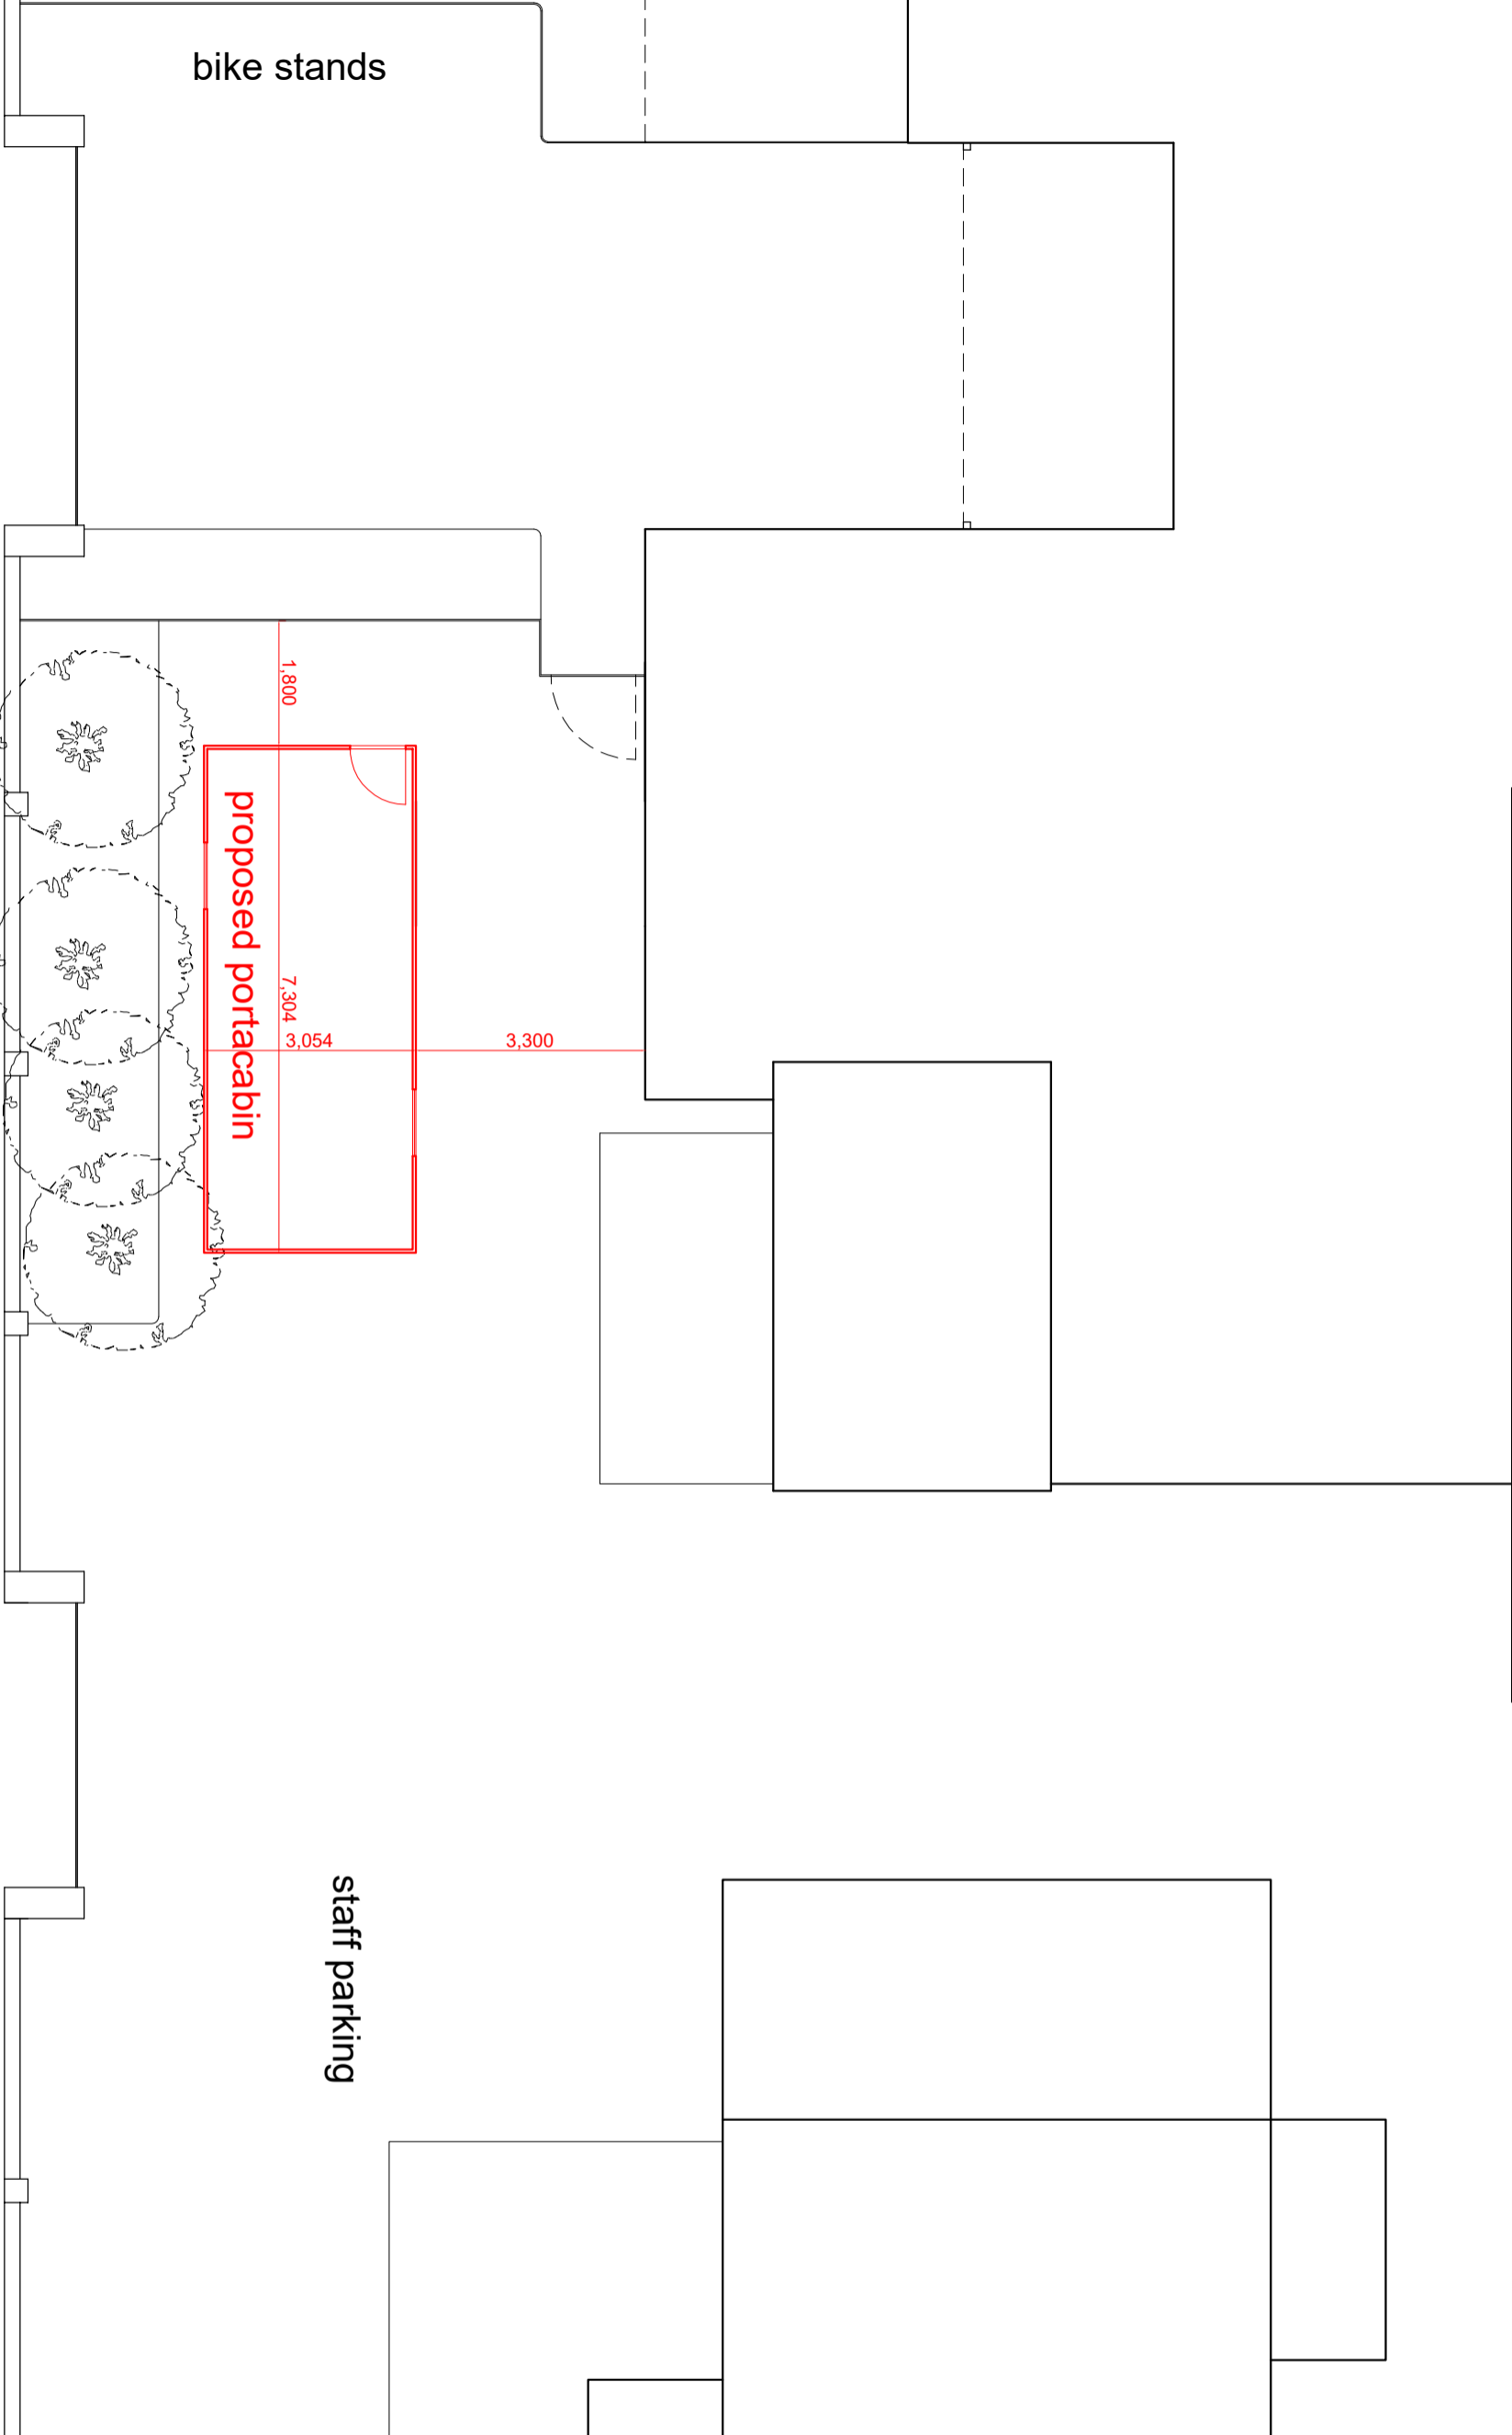

KEY



NOTES
1. Do not scale & print this drawing
2. All dimensions are in meters unless otherwise stated
3. Report all drawing errors, omissions and discrepancies to the architect/designer.

KASIA WHITEFIELD DESIGN

KASIA WHITEFIELD
1, 2021, HILTON
M: 07886203533

JOB ST PAUL'S CE PRIMARY SCHOOL
ELSWORTHY ROAD, PRIMROSE HILL
LONDON NW3 3DS
TITLE PROPOSED SITE PLAN

DATE	SCALE	STATUS
2019.04.30	1:100@A3	PLANNING

PROJECT NO.	DRAWING NO.	REVISION
SPS2	PP02	



bike stands

proposed portacabin

staff parking

1.800

7.304

3.054

3.300