




CDM:

Notes:
All internal furniture layouts are indicative only.

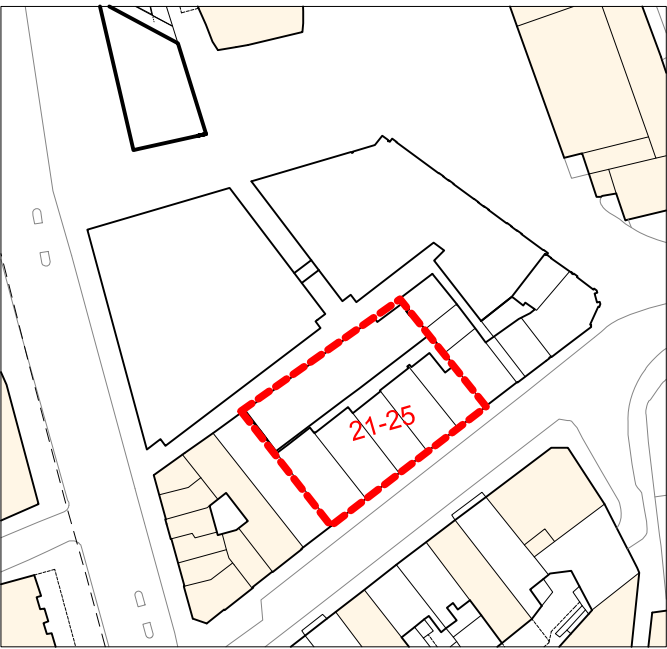

KEY
— Site Boundary

Revision history:

P01 15.05.2019 ISSUED FOR PLANNING

Project: St Giles Circus

Drawing title: No. 21 Denmark Street Arcade
Proposed Site Plan



1793PL016-SP Rev. P01

Scale: 1:100@A1

Orms
1 Oliver's Yard
55-71 City Road
London EC1Y 1HQ

0207 833 8533
orms@orms.co.uk
orms.co.uk

Do not scale. All dimensions to be confirmed on site.
Information contained in this drawing is the sole
copyright of Orms designers + architects ltd and is
not to be reproduced without permission.

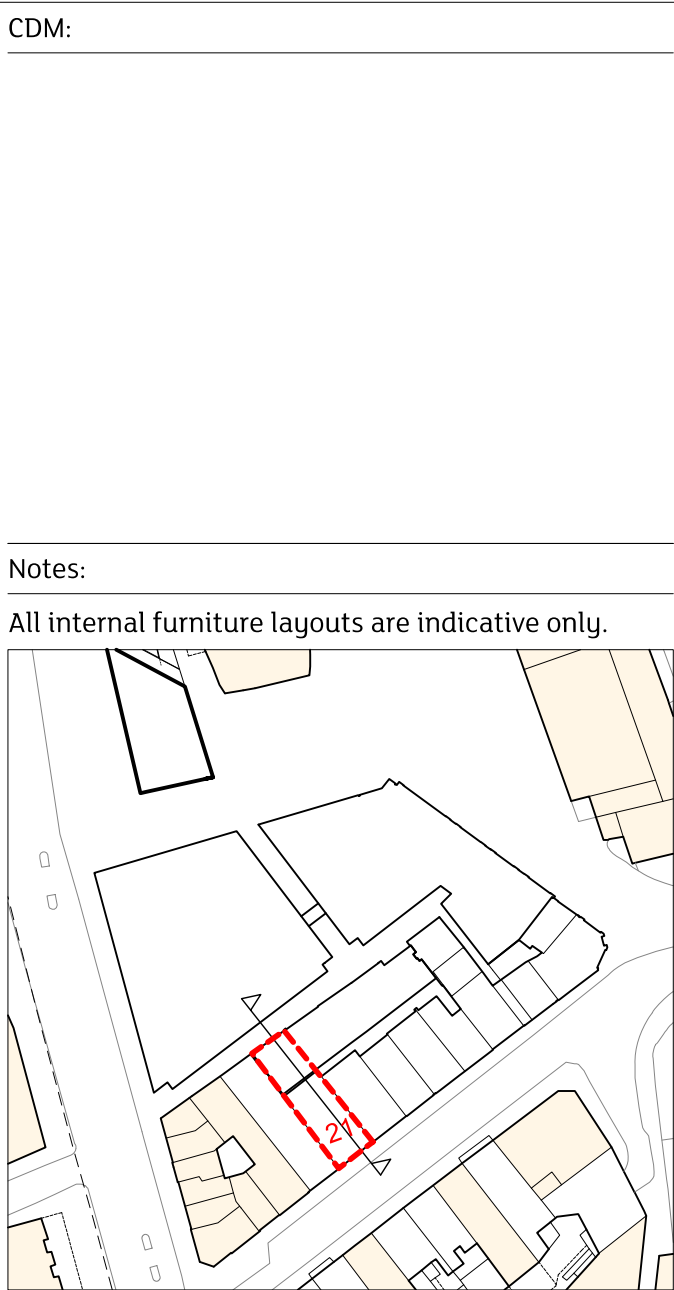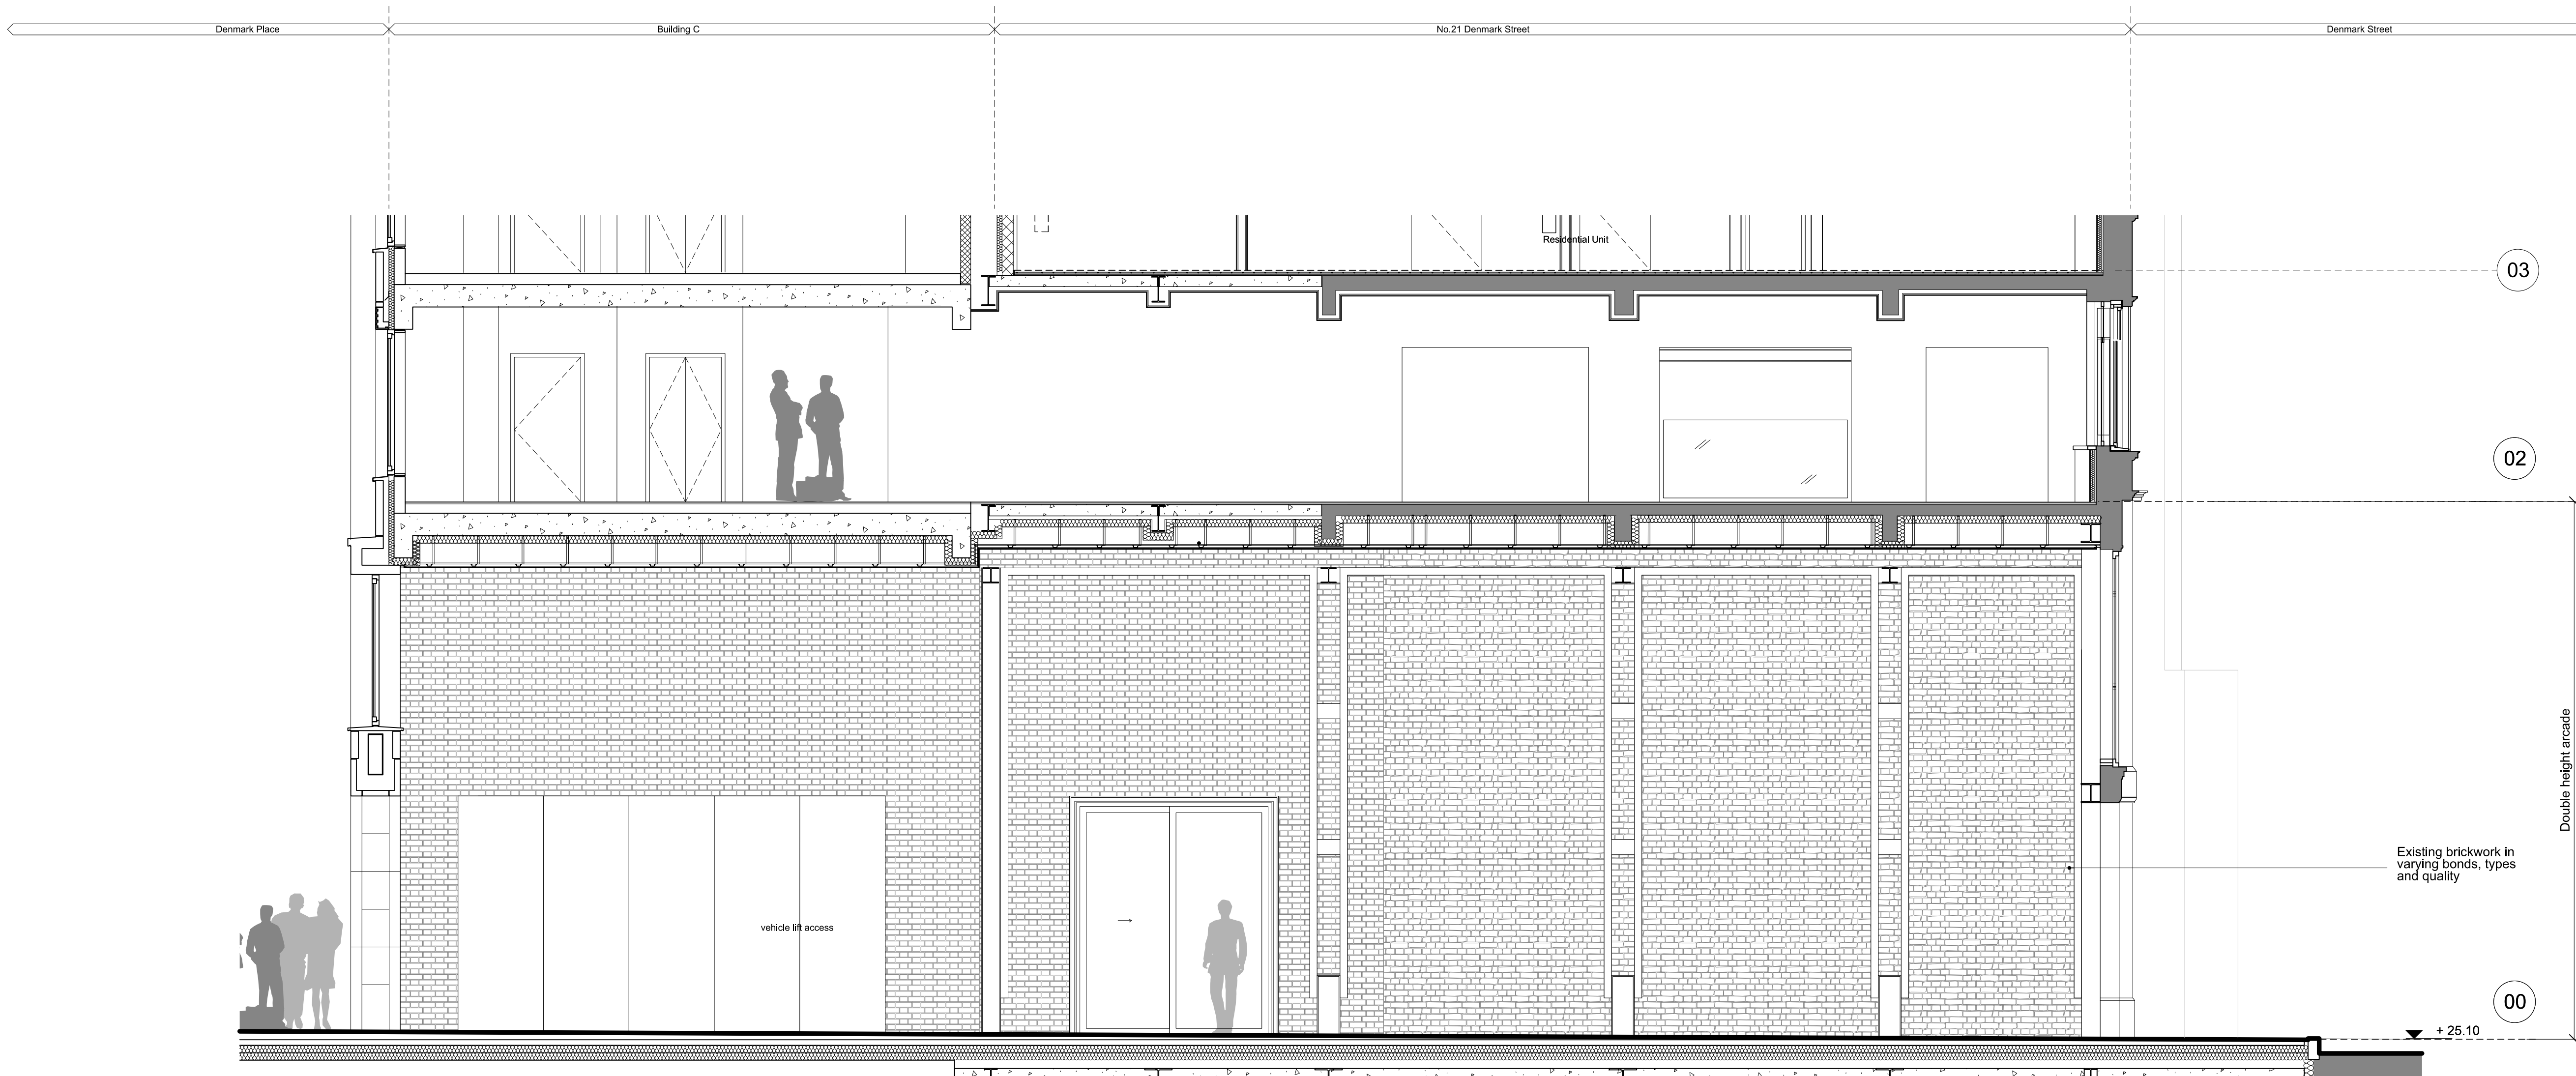

All levels tbc after site investigations

Revision history:

P01	29/11/18	Issued for Planning
Project:	St Giles Circus	
Drawing title:	Heritage Buildings 21 Denmark Street (Arcade) Existing Detail Section	
1793 PLEX16-20		Rev. P01

Scale: 1:50@A1


Orms

1 Oliver's Yard
55-71 City Road
London EC1Y 1HQ


0207 833 8533
orms@orms.co.uk
orms.co.uk

Do not scale. All dimensions to be confirmed on site.
Information contained in this drawing is the sole
copyright of Orms designers + architects ltd and is
not to be reproduced without permission.



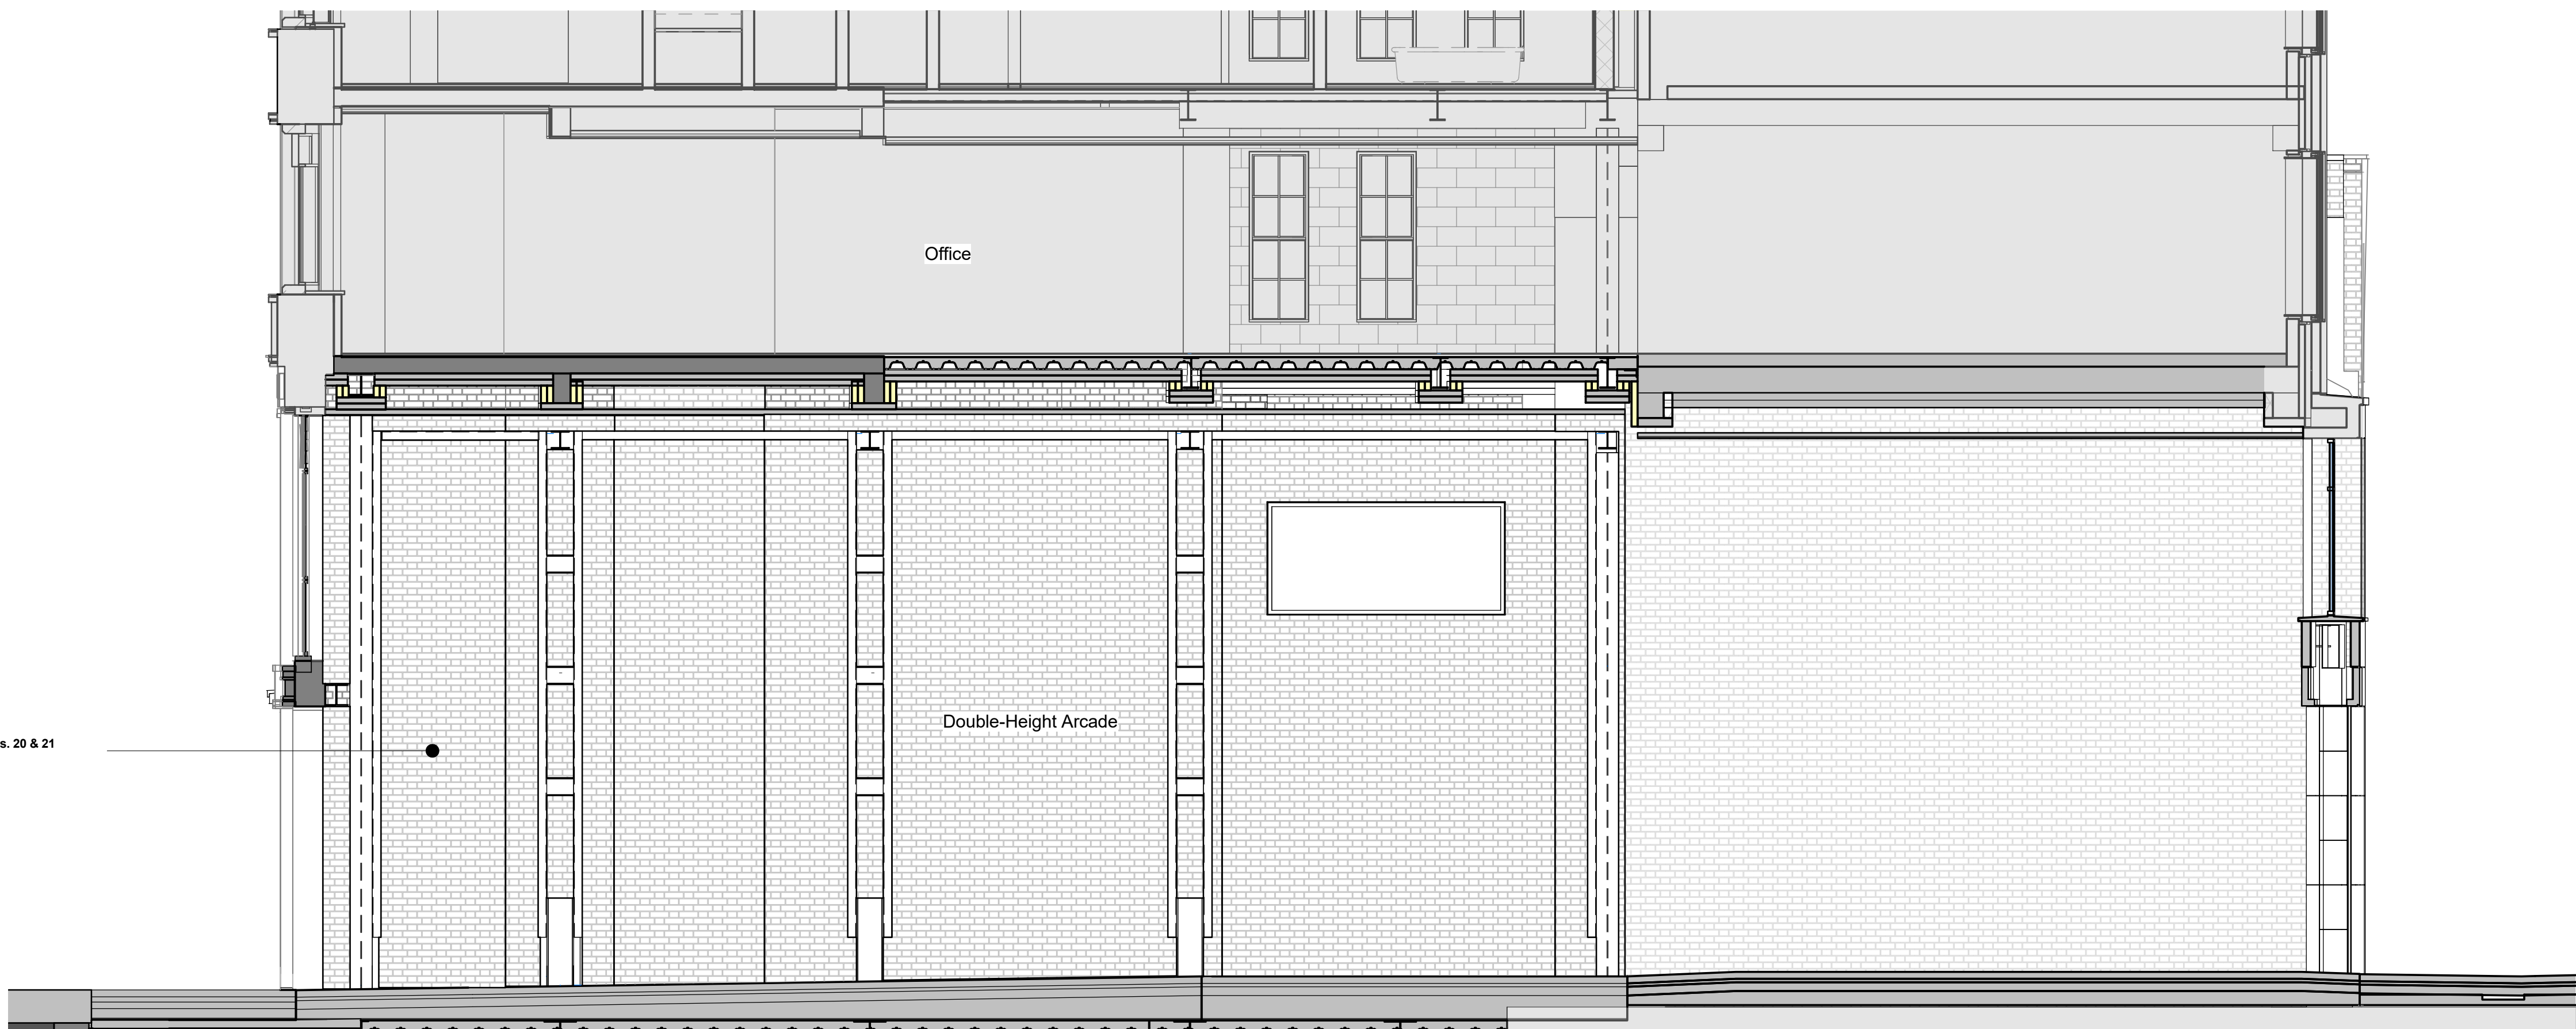

1 \$No. 21 Denmark Street Detail section through Double Height Arcade Space
Scale: 1 : 50

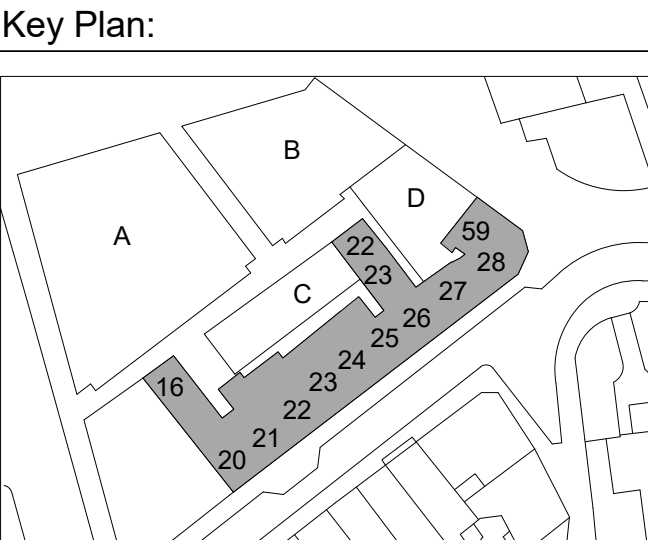

CDM:

⚠ Risks

Refer to the Risk Register for more information.

Project: **St Giles Circus**

Project Number: **1793**

Drawing Title:
**Existing - No. 21 Denmark Street Detail
section through adjacent Double-Height
Arcade revealing party wall**

Drawing No.
1793PLEX16-21



Scale@A1: **1 : 50**

Issued for: **A - CONSTRUCTION**

Revision:
**P01 03.05.19 Issued for
Construction**

Orms
1 Oliver's Yard
55-71 City Road
London
EC1Y 1HQ
0207 833 8533
orms@orms.co.uk
orms.co.uk

Do not scale. All dimensions to be confirmed on site. Information contained in this drawing is the sole copyright of Orms designers + architects ltd and is not to be reproduced without permission.

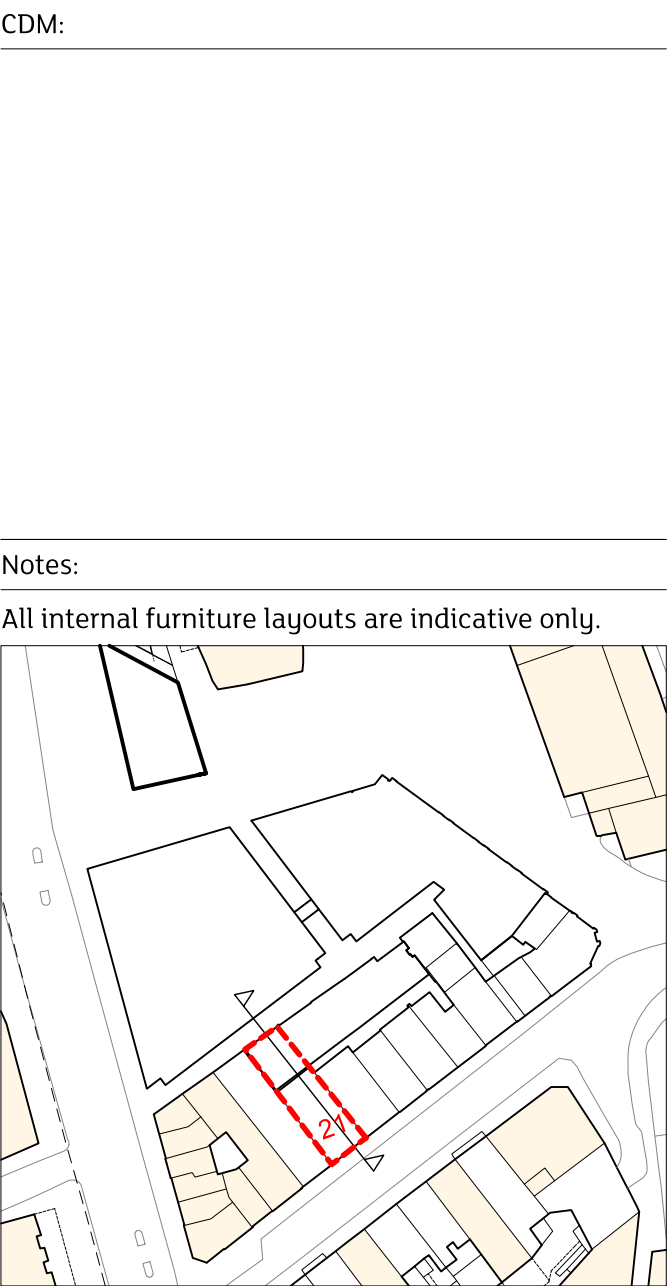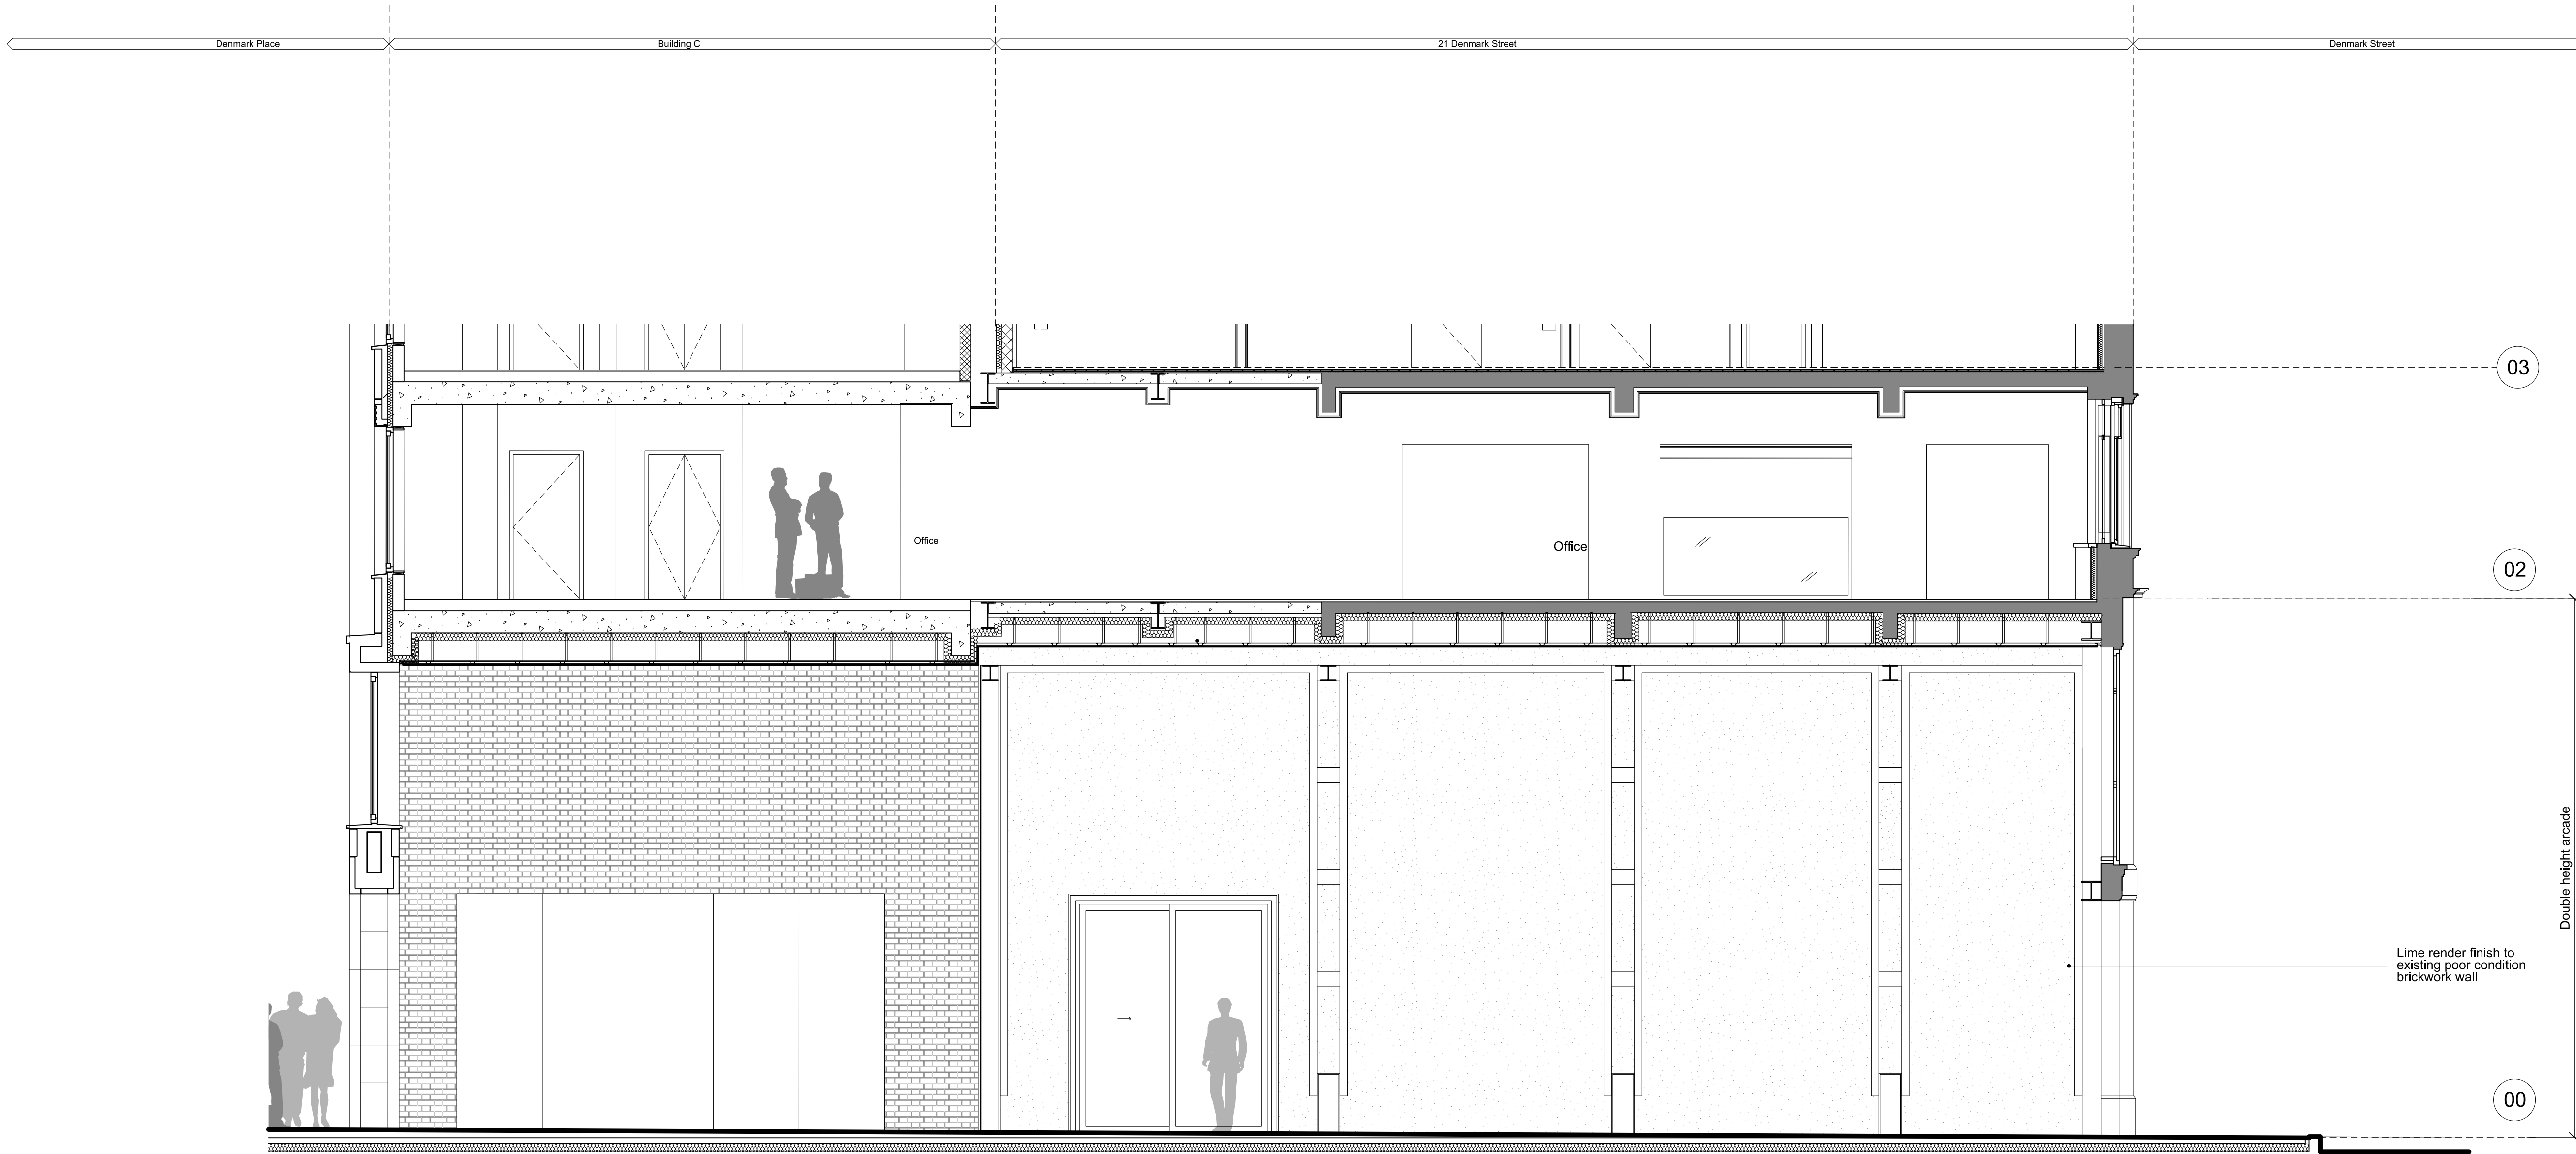

⚠ All levels tbc after site investigations

Revision history:

P01	29/11/18	Issued for Planning
Project:	St Giles Circus	
Drawing title:	Heritage Buildings 21 Denmark Street (Arcade) Proposed Detail Section	
1793 PL016-20		Rev. P01


Scale: 1:50@A1

Orms

1 Oliver's Yard
55-71 City Road
London EC1Y 1HQ


0207 833 8533
orms@orms.co.uk
orms.co.uk

Do not scale. All dimensions to be confirmed on site.
Information contained in this drawing is the sole
copyright of Orms designers + architects ltd and is
not to be reproduced without permission.

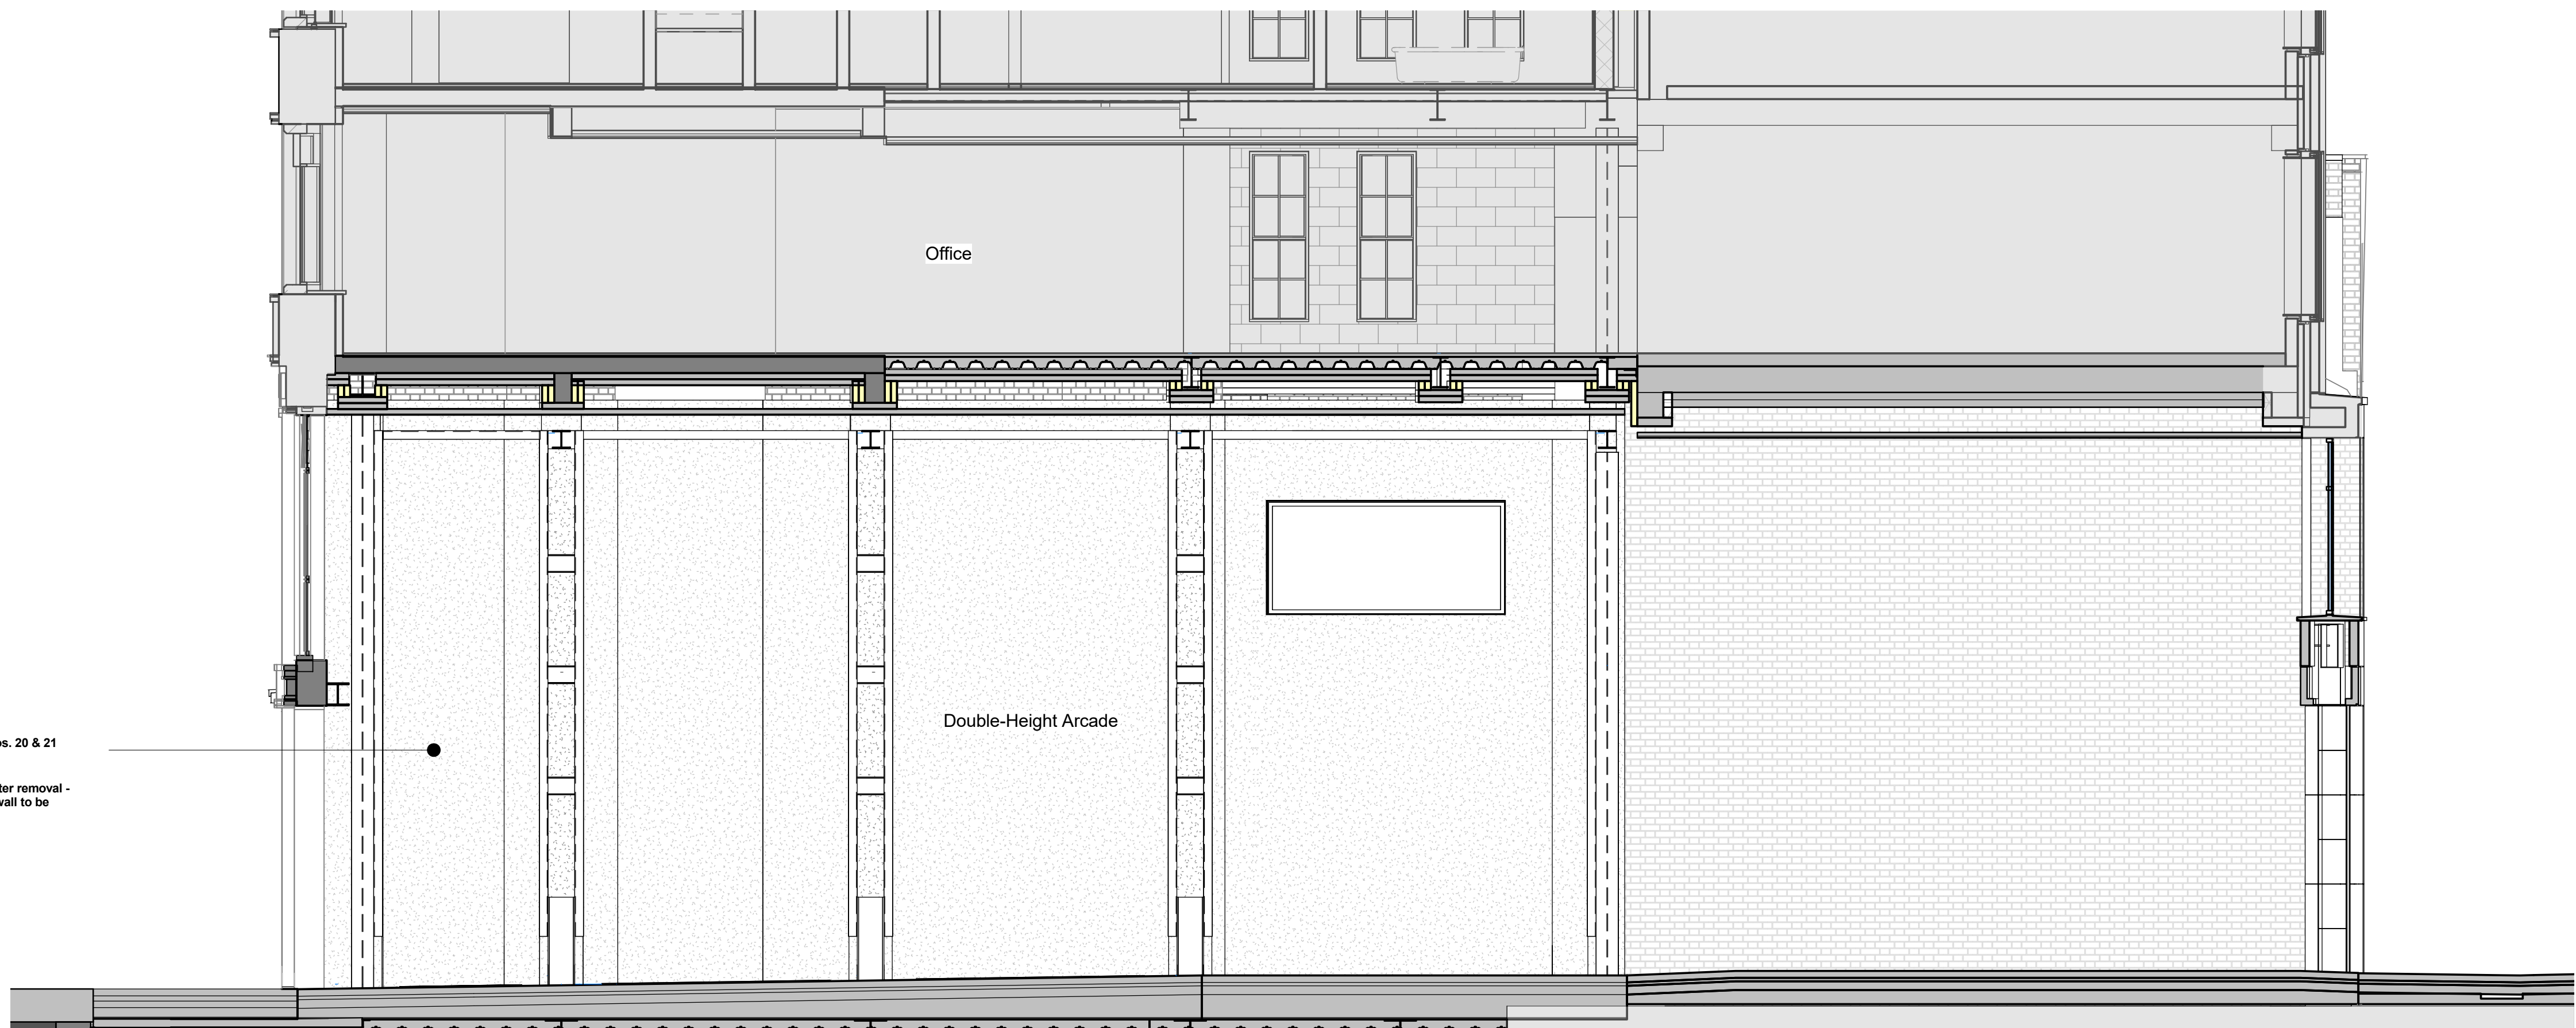

1 No. 21 Denmark Street Detail section through Double Height Arcade Space
Scale: 1 : 50

Key Plan:

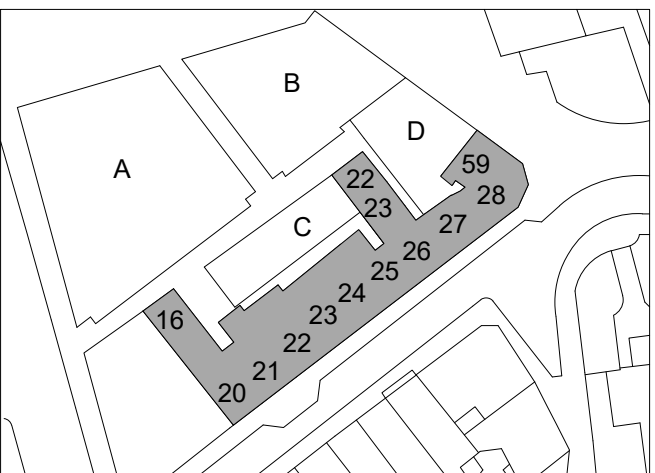

CDM:



Refer to the Risk Register for more information.

Project: **St Giles Circus**

Project Number: **1793**

Drawing Title:
No. 21 Denmark Street Detail section through adjacent Double-Height Arcade revealing party wall

Drawing No.

1793PL016-21

Scale@A1: **1 : 50**

Issued for: **S2 - INFORMATION**

Revision:
P01 07.05.19 Issued for Information

Orms

1 Oliver's Yard
55-71 City Road
London
EC1Y 1HQ
0207 833 8533
orms@orms.co.uk
orms.co.uk

Do not scale. All dimensions to be confirmed on site. Information contained in this drawing is the sole copyright of Orms designers + architects ltd and is not to be reproduced without permission.