




CDM:

Notes:
All internal furniture layouts are indicative only.

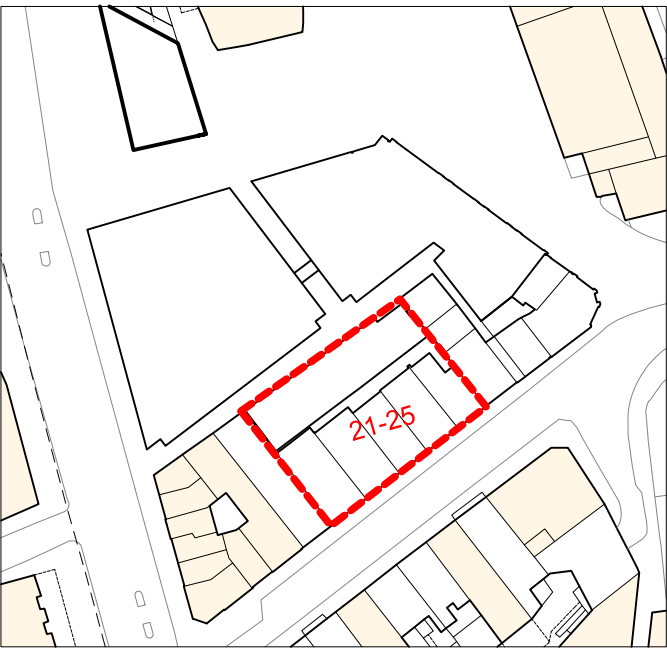

KEY
— Site Boundary

Revision history:

P01 15.05.2019 ISSUED FOR PLANNING

Project: St Giles Circus

Drawing title: No. 21 Denmark Street Arcade
Proposed Site Plan

1793PL016-SP Rev. P01

Scale: 1:100@A1

Orms
1 Oliver's Yard
55-71 City Road
London EC1Y 1HQ

0207 833 8533
orms@orms.co.uk
orms.co.uk

Do not scale. All dimensions to be confirmed on site.
Information contained in this drawing is the sole
copyright of Orms designers + architects ltd and is
not to be reproduced without permission.