

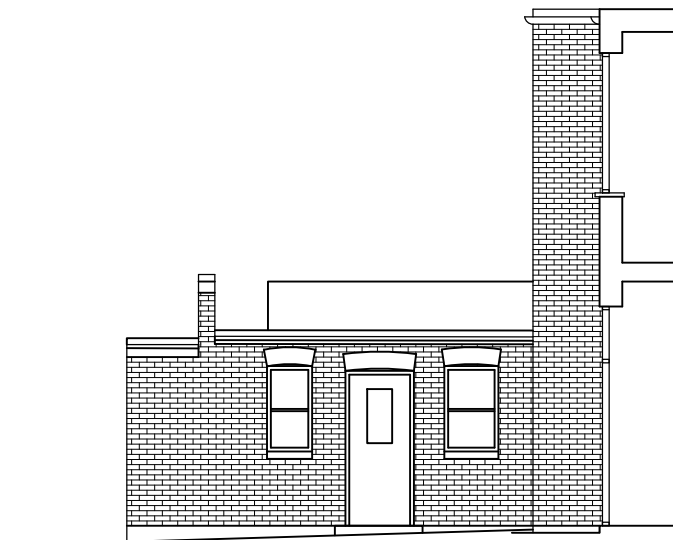


Existing Ground Floor Plan

 


Existing Side Elevation 1

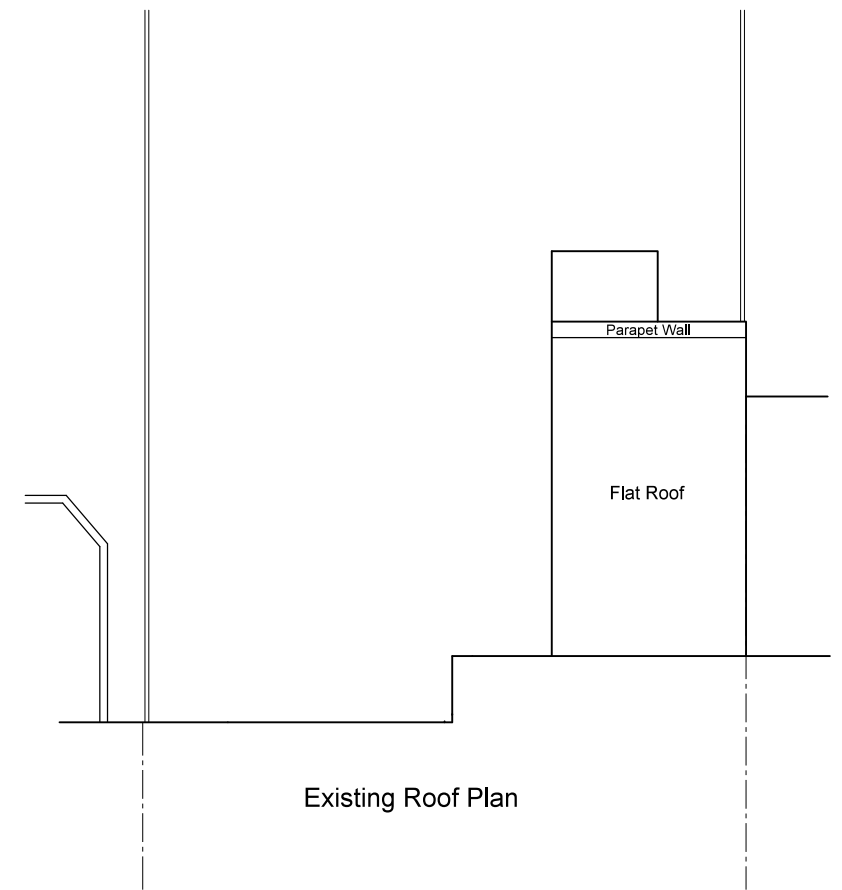


Existing Roof Plan



Existing Rear Elevation

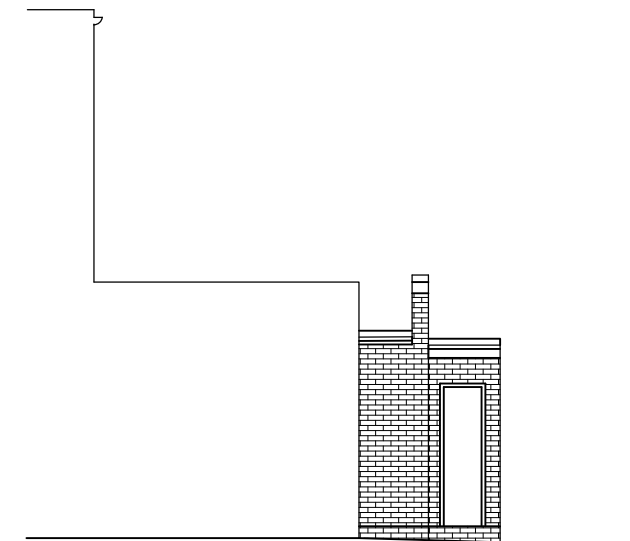

Existing Side Elevation 2

CLIENT:	Mr & Mrs Schipka		
CONTRACT:	Ground Floor Flat 158 Goldhurst Terrace, London NW6 3HP		
TITLE:	Existing Plans & Elevations		
	 info@escape-design.co.uk		
DATE:	APR 2019	SCALE: 1:100 @ A3	DRAWN: KH
JOB No.	19068	DWG No: 01	REV: