



Proposed Side Elevation 1




Proposed Rear Elevation

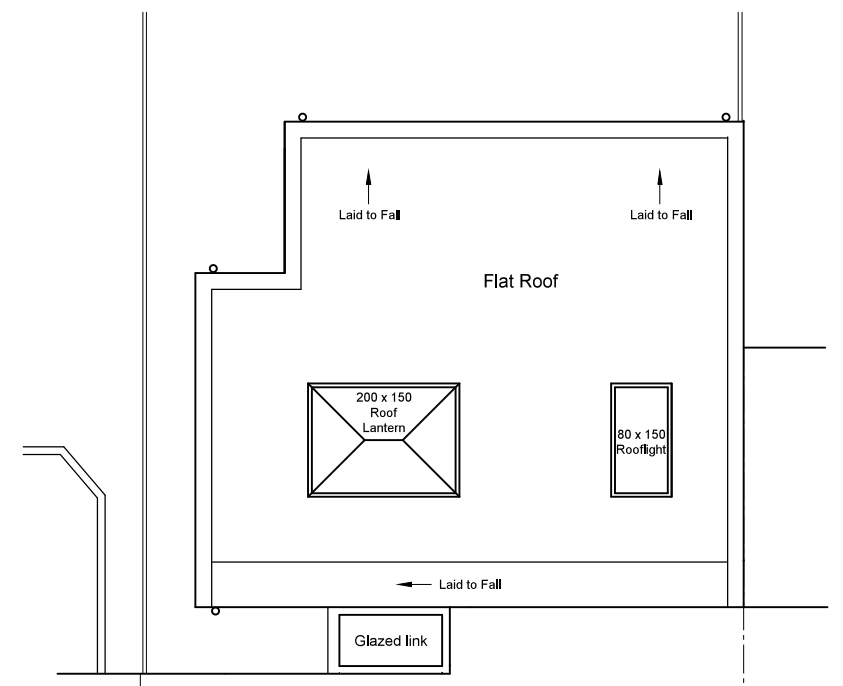

Proposed Roof Plan

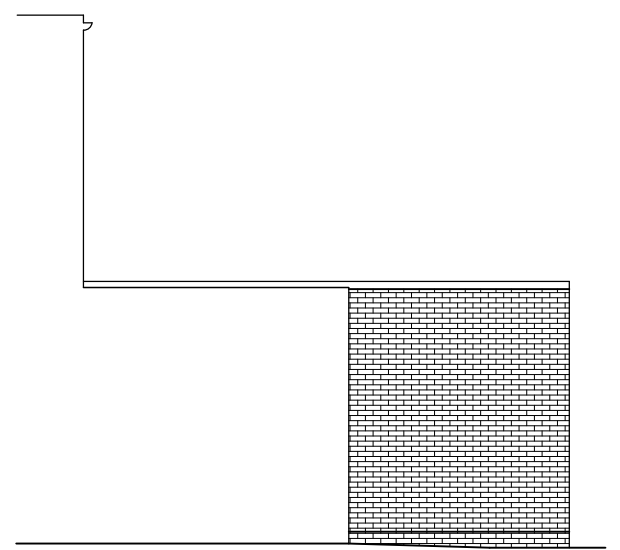

Proposed Side Elevation 2

CLIENT:	Mr & Mrs Schipka			 info@escape-design.co.uk
CONTRACT:	Ground Floor Flat 158 Goldhurst Terrace, London NW6 3HP			
TITLE:	Proposed Plans & Elevations			DATE: APR 2019 JOB No. 19068
		SCALE: 1:100 @ A3	DWG No: 02	DRAWN: KH REV: