


Note: Do not scale from this drawing. Contractor to take and check all dimensions on site before work commences. Discrepancies to be reported to architect. Subcontractors to verify all dimensions on site before making shop drawings or commencing manufacture. This drawing is copyright.

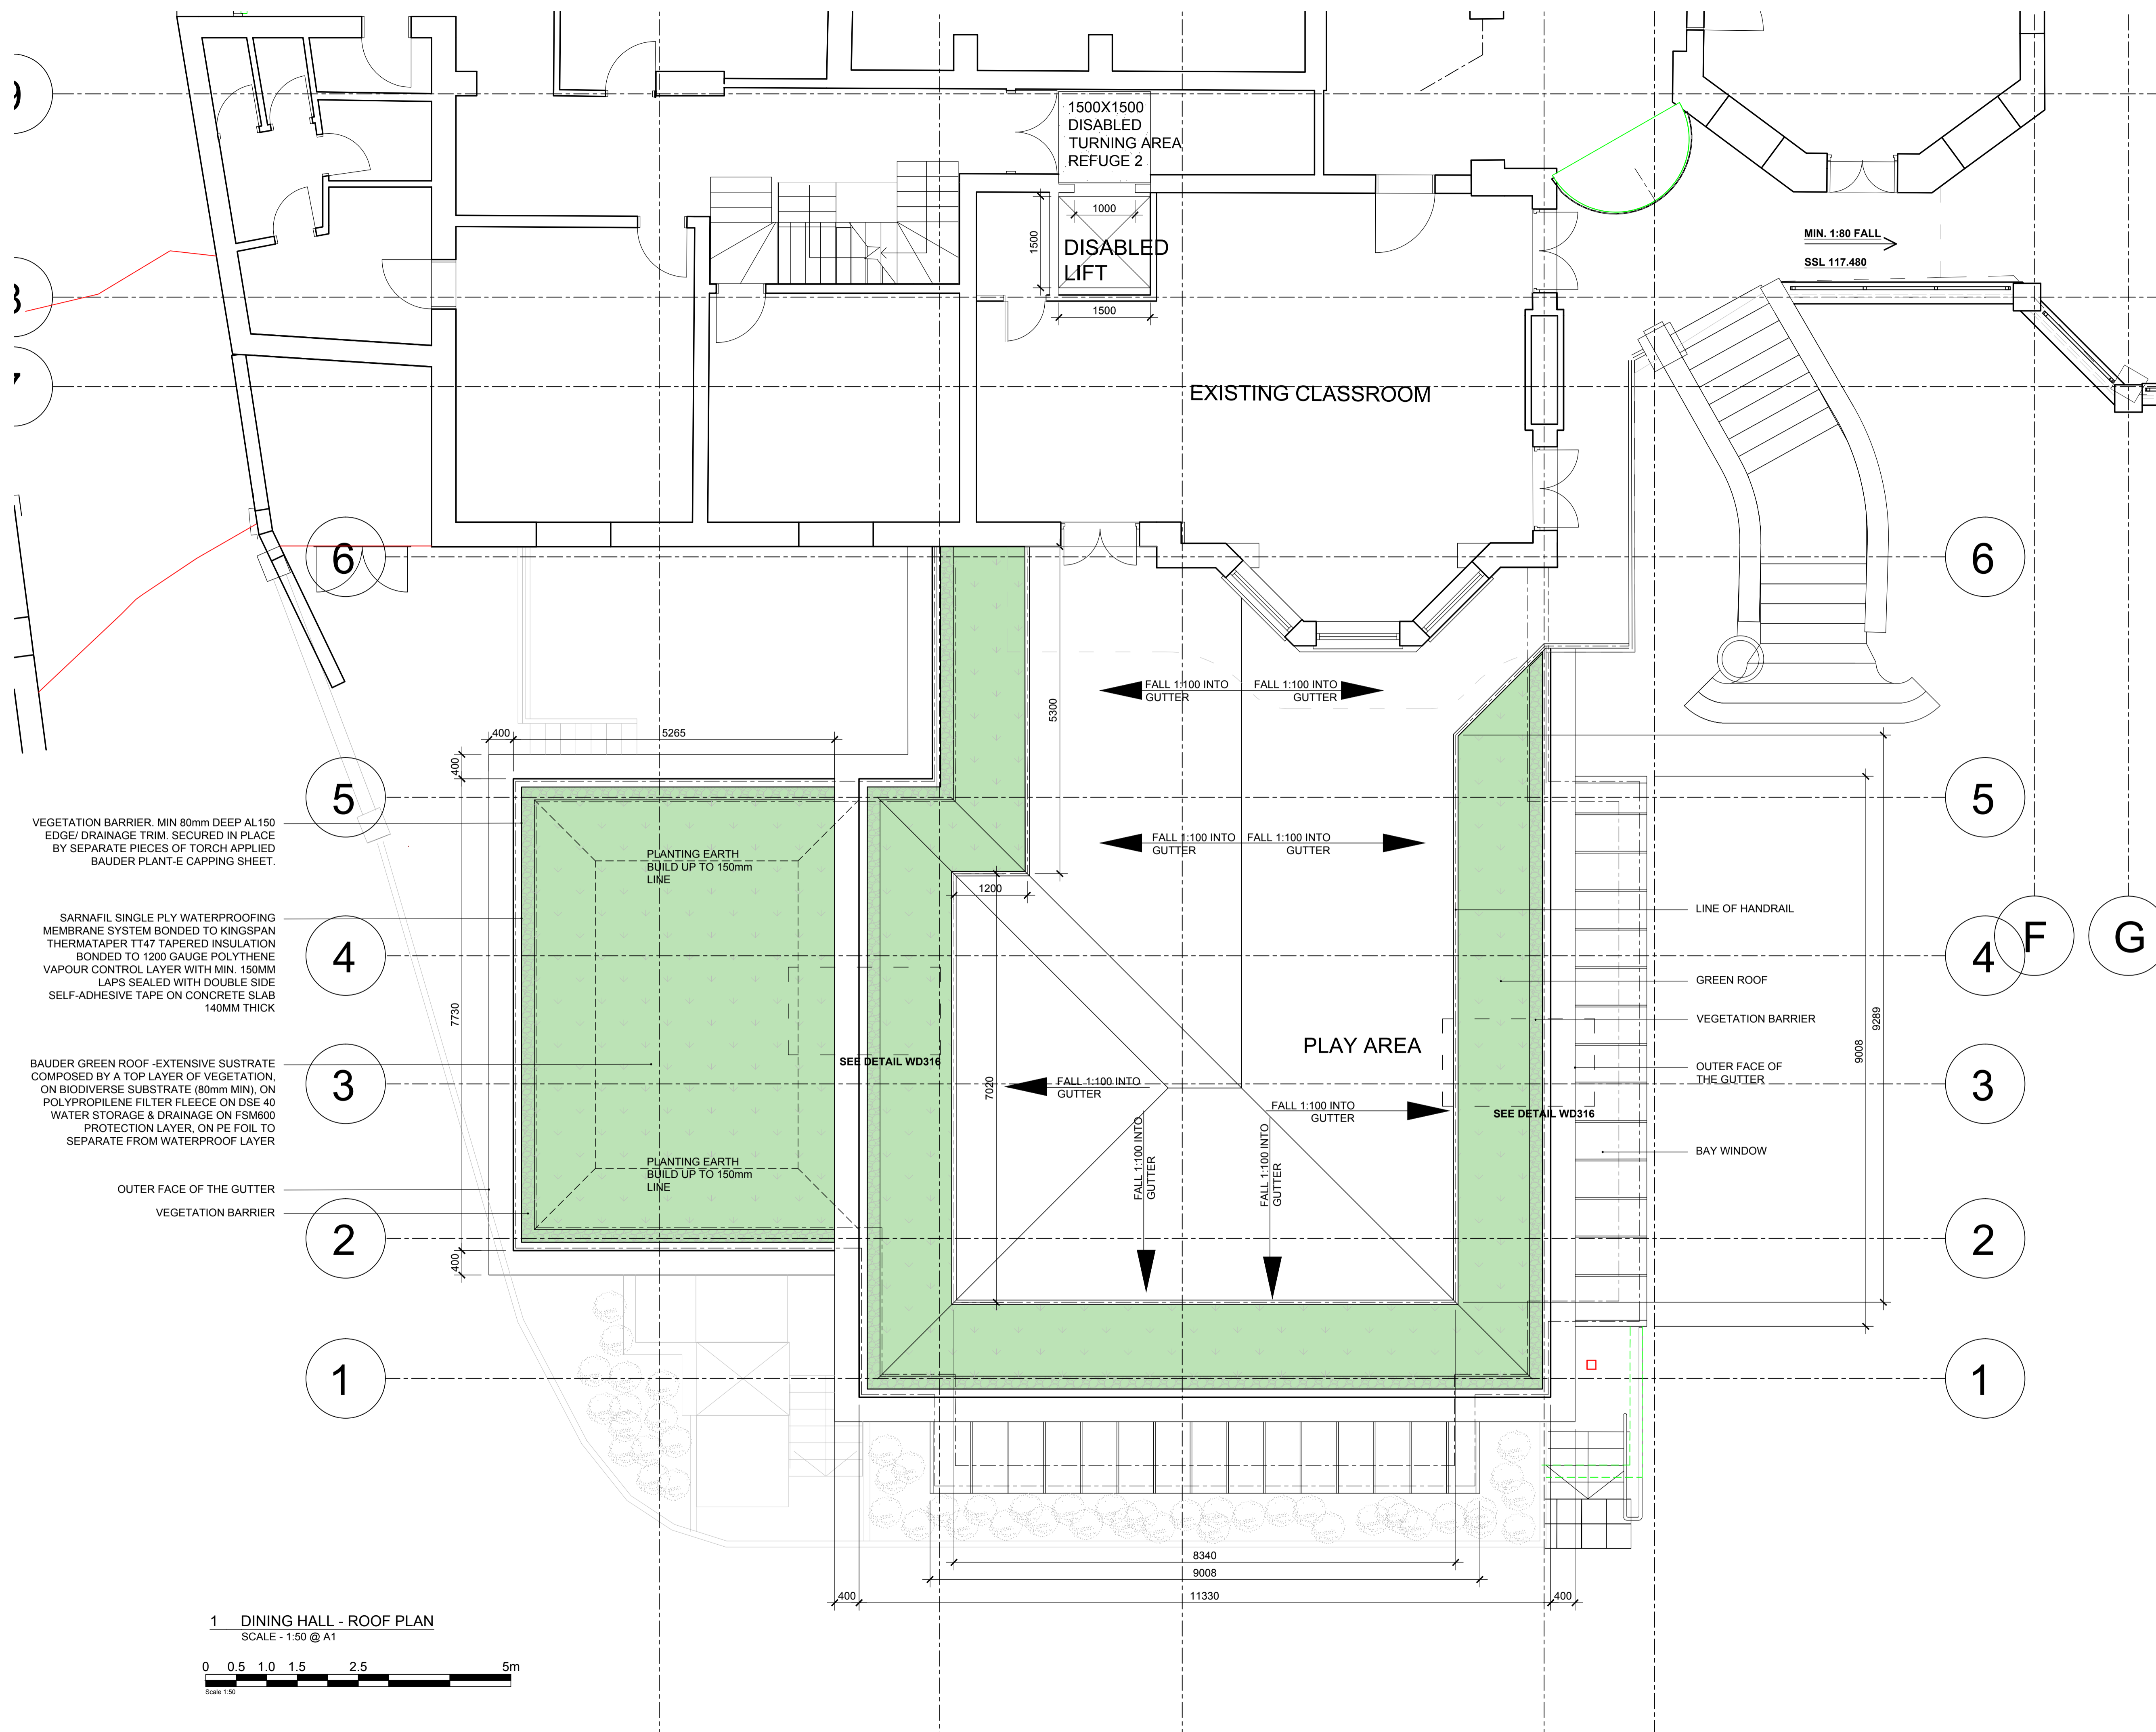

**GENERAL MAINTENANCE:**

- TO BE CARRIED OUT ANNUALLY DURING SPRINGTIME. WEED REMOVAL TO BE CARRIED OUT IN JANUARY.
- ALL MAINTENANCE TO BE CARRIED OUT BY BAUDER APPROVED CONTRACTOR.

VEGETATION BARRIER. MIN 80mm DEEP AL150 EDGE/ DRAINAGE TRIM. SECURED IN PLACE BY SEPARATE PIECES OF TORCH APPLIED BAUDER PLANT-E CAPPING SHEET.


SARNAFIL SINGLE PLY WATERPROOFING MEMBRANE SYSTEM BONDED TO KINGSPAN THERMATAPER TT47 TAPERED INSULATION BONDED TO 1200 GAUGE POLYTHENE VAPOUR CONTROL LAYER WITH MIN. 150MM LAPS SEALED WITH DOUBLE SIDE SELF-ADHESIVE TAPE ON CONCRETE SLAB 140MM THICK

BAUDER GREEN ROOF -EXTENSIVE SUSTRATE COMPOSED BY A TOP LAYER OF VEGETATION, ON BIODIVERSE SUBSTRATE (80mm MIN), ON POLYPROPYLENE FILTER FLEECE ON DSE 40 WATER STORAGE & DRAINAGE ON FSM600 PROTECTION LAYER, ON PE FOIL TO SEPARATE FROM WATERPROOF LAYER

OUTER FACE OF THE GUTTER  
VEGETATION BARRIER

LINE OF HANDRAIL  
GREEN ROOF  
VEGETATION BARRIER  
OUTER FACE OF THE GUTTER  
BAY WINDOW

1 DINING HALL - ROOF PLAN  
SCALE - 1:50 @ A1

 

Rev	Description	Date	Initial



Second Floor T 020 7494 3522 The Priory, Draycott Rd T 01749 34 66 99  
26A Ganton Street F 020 7494 3533 Shepton Mallet F 01749 34 66 77  
London W1F 7JZ Somerset BA4 5HS  
info@prime-meridian.co.uk www.primem-meridian.co.uk

Client: **CHANNING SCHOOL**

Project: **FAIRSEAT - PHASE 1 PAVILLION & DINING HALL**

Title: **DINING HALL UPPER GROUND - ROOF / PLAYGROUND PLAN**

Date:   
Scale: AS INDICATED  
Drawn: DP

No. 343.43 / WD315