



SITE LOCATION-

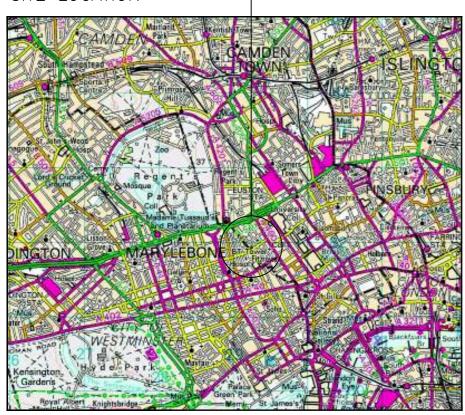

## GENERAL LOCATION PLAN

(Scale 1:50,000)

Reproduced from the Ordnance Survey maps with permission of the Controller of H.M.
Stationary Office. Crown Copyright.
Mono Consultants Limited licence no. ES100017753
Promap licence no. A152065A0001

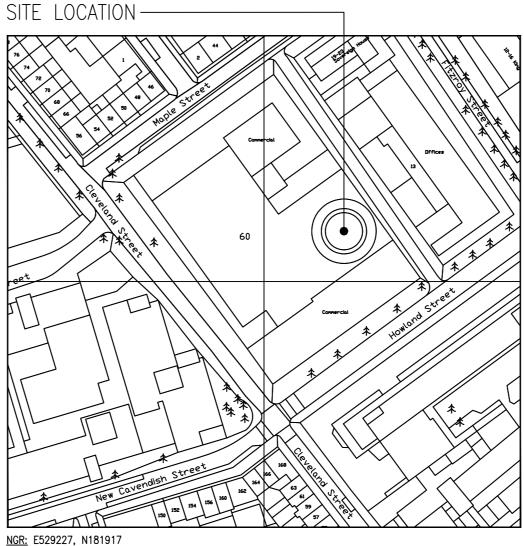

SITE LOCATION PLAN (Scale 1:1250)

A 08.09.17 First Issue KJS RW Amendments MONO CONSULTANTS LIMITED
No. 58 Cygnet Court
Timothy's Bridge Road
Stratford—upon—Avon
Warwickshire
CV37 9NW mono t. 44 (0)1789 206500 f. 44 (0)1789 206529 www.monoconsultants.com Luminet 2 Angel Square London EC1V 1NY

NOTE: ORIGINAL DRAWING SIZE A3

NOTES


BT TOWER T26 **SQUARE** 


BT Tower Maple St, Fitzrovia London W1T 4JZ

Drawing Status **PLANNING** Drawing Title

SITE LOCATION PLANS

Scale As Shown	DO NOT SCALE THIS DRAWING		
Drawn by KJS	Checked by RW	Approved by AKB	
Date Drawn 08.09.17	Date Checked 08.09.17	Date Approved 08.09.17	
Ref	Site Code	Drawing No.	Rev.
	TBC	100	Α

 

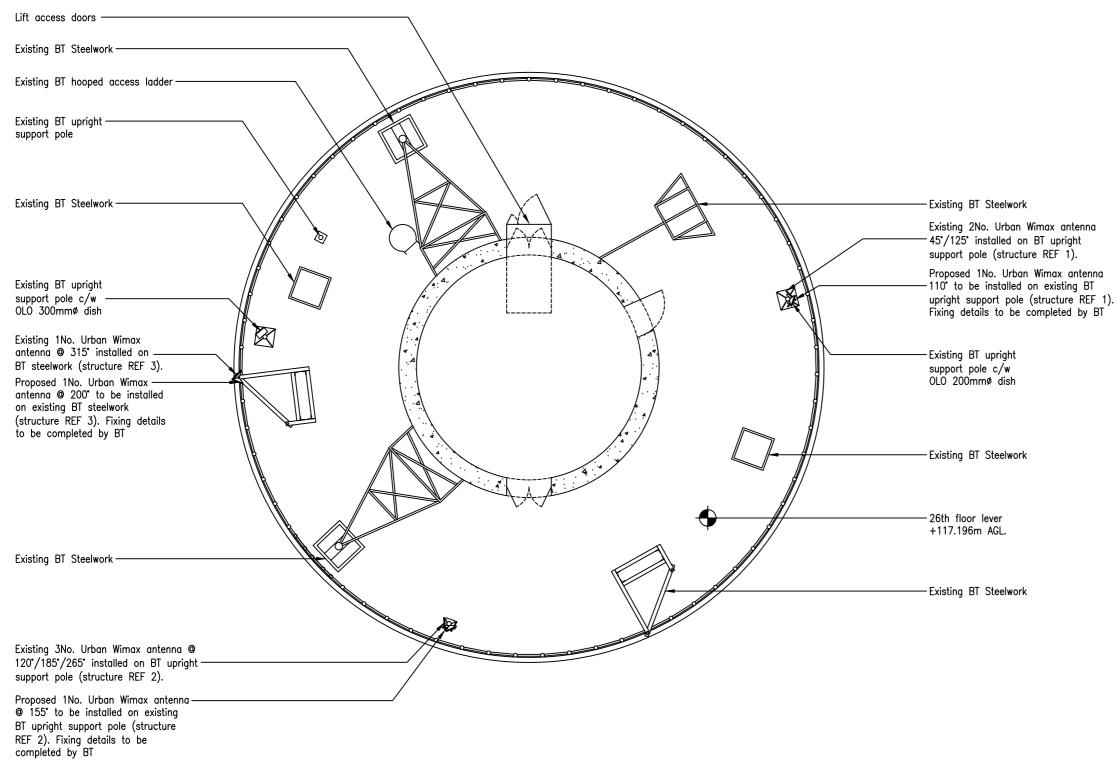

NOTE: ORIGINAL DRAWING SIZE A3

NOTES

С	17.04.19	Minor Amendment	JM	AKB
В	09.04.19	Additional Antenna	JM	AKB
Α	08.09.17	First Issue	KJS	RW
Rev.	Date	Amendments	Drawn Bv	App. By



MONO CONSULTANTS LIMITED No. 58 Cygnet Court Timothy's Bridge Road Stratford-upon-Avon Warwickshire CV37 9NW t. 44 (0)1789 206500 f. 44 (0)1789 206529 www.monoconsultants.com



2 Angel Square London EC1V 1NY


BT TOWER T26 SQUARE


BT Tower Maple St, Fitzrovia London W1T 4JZ


Drawing Status
PLANNING
Drawing Title
ROOF PLAN

Scale As Shown	DO NOT SCALE THIS DRAWING		
Drawn by KJS	Checked by RW	Approved by AKB	
Date Drawn 08.09.17	Date Checked 08.09.17	Date Approved 08.09.17	
Ref	Site Code	Drawing No.	Rev.
	TBC	102	С

ROOF PLAN (26th FLOOR)
(Scale 1:100)

 

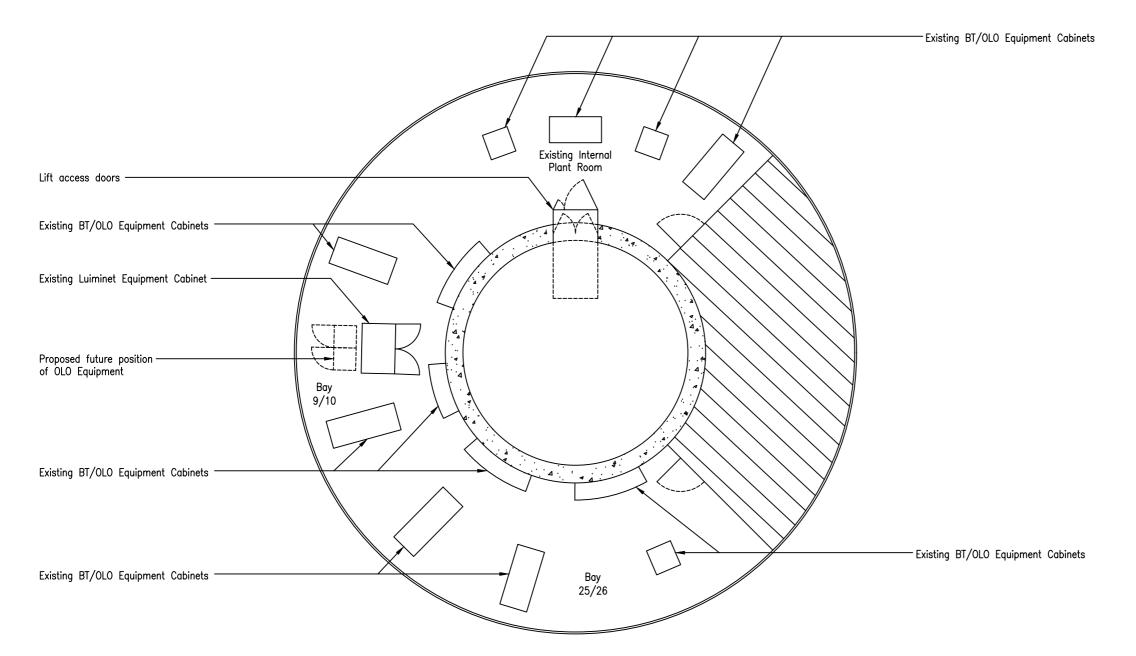

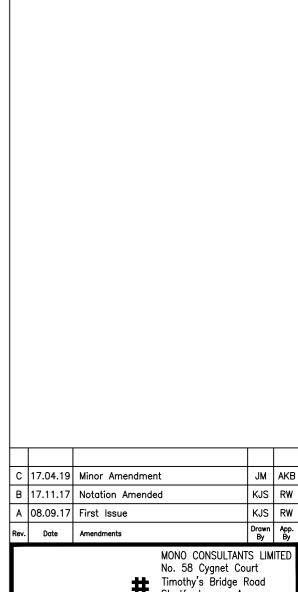



NOTE: ORIGINAL DRAWING SIZE A3

NOTES

No. 58 Cygnet Court
Timothy's Bridge Road
Stratford—upon—Avon
Warwickshire
CV37 9NW
t. 44 (0)1789 206500
f. 44 (0)1789 206529
www.monoconsultants.com



2 Angel Square London EC1V 1NY

BT TOWER T26 SQUARE

BT Tower Maple St, Fitzrovia London W1T 4JZ


Drawing Status
PLANNING
Drawing Title


EQUIPMENT ROOM LOCATION

Scale As Shown	DO NOT SCALE THIS DRAWING		
Drawn by KJS	Checked by RW	Approved by AKB	
Date Drawn 08.09.17	Date Checked 08.09.17	Date Approved 08.09.17	
Ref	Site Code	Drawing No.	Rev.
	TBC	103	С

EQUIPMENT ROOM LOCATION (22nd FLOOR)

(Scale 1:100)

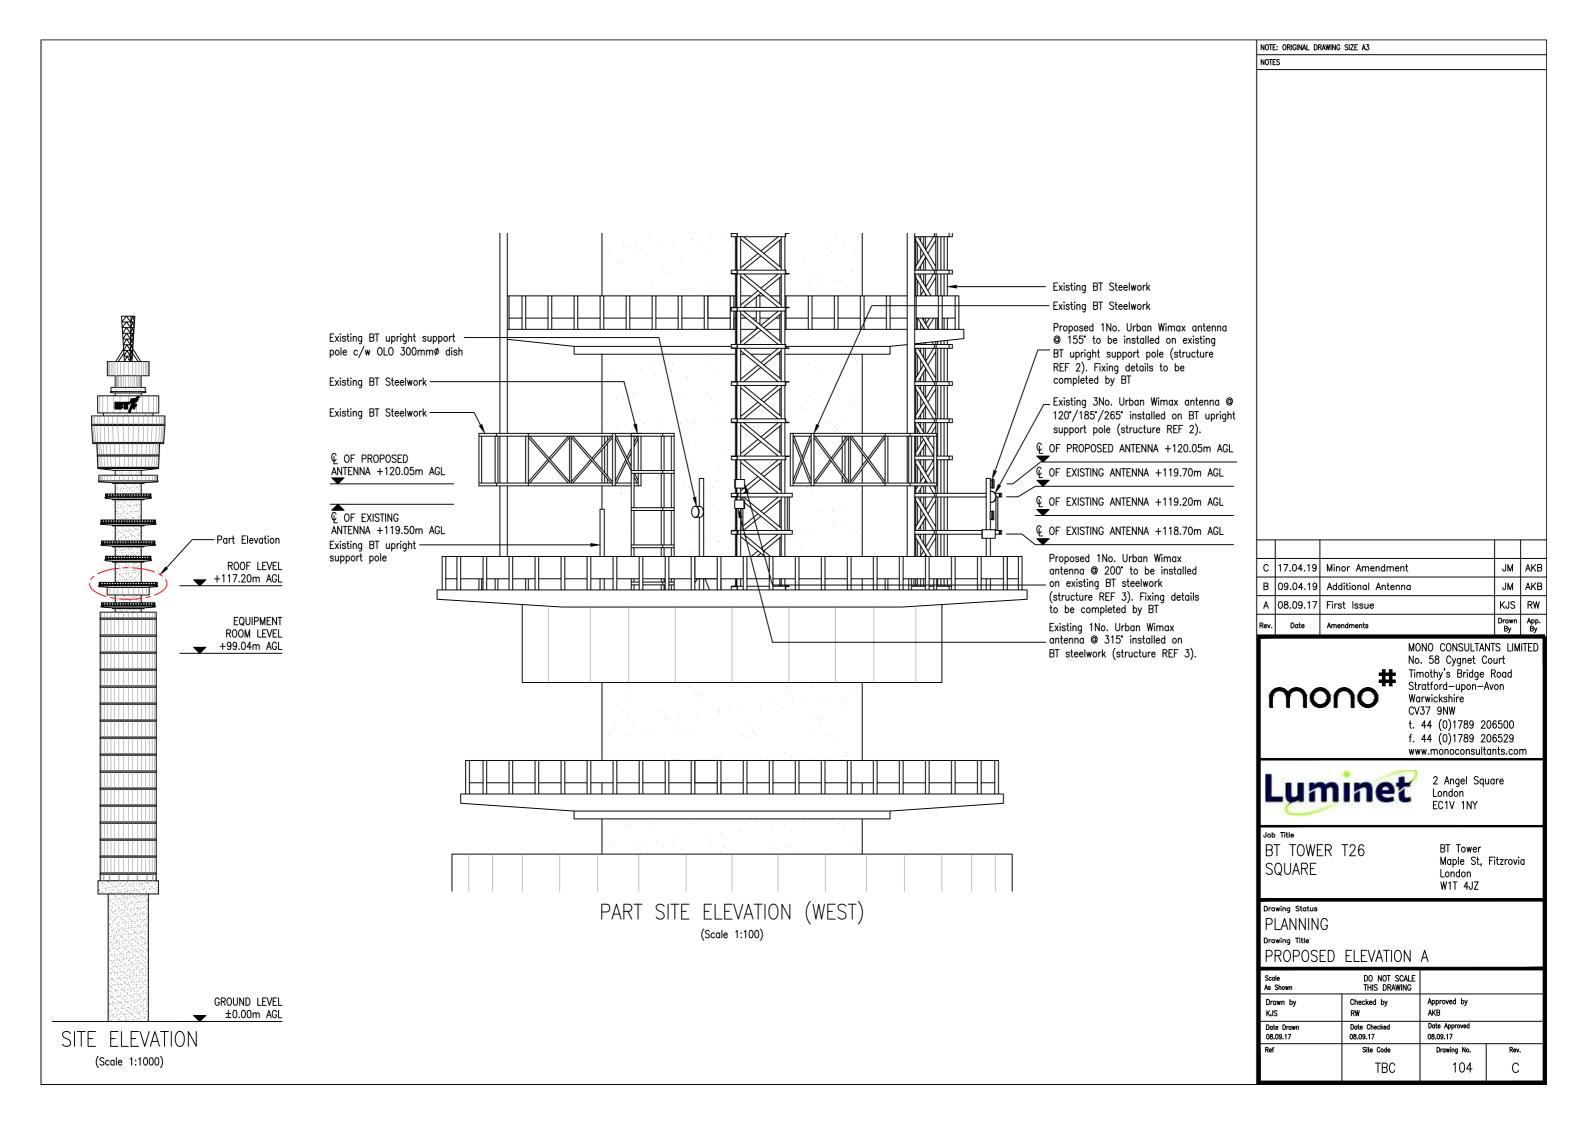

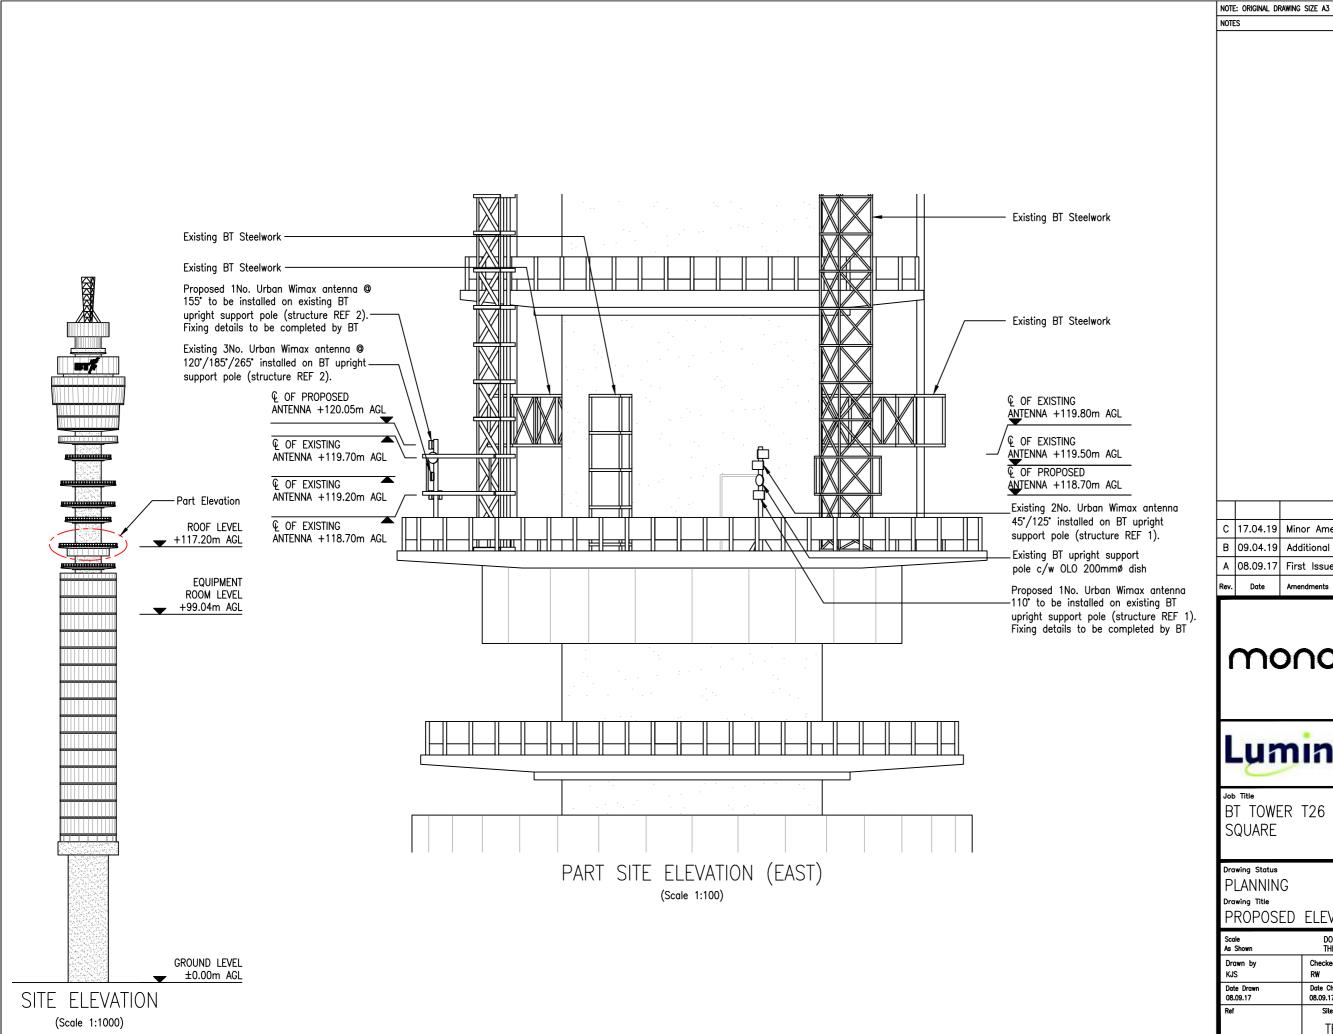

С	17.04.19	Minor Amendment	JM	AKB
В	09.04.19	Additional Antenna	JM	AKB
Α	08.09.17	First Issue	KJS	RW
Rev.	Date	Amendments	Drawn By	App. By



No. 58 Cygnet Court Timothy's Bridge Road Stratford-upon-Avon Warwickshire CV37 9NW t. 44 (0)1789 206500 f. 44 (0)1789 206529 www.monoconsultants.com

MONO CONSULTANTS LIMITED



2 Angel Square London EC1V 1NY

BT TOWER T26

BT Tower Maple St, Fitzrovia London W1T 4JZ

PROPOSED ELEVATION B

Scale As Shown	DO NOT SCALE THIS DRAWING			
Drawn by KJS	Checked by RW	Approved by AKB		
Date Drawn 08.09.17	Date Checked 08.09.17	Date Approved 08.09.17		
Ref	Site Code	Drawing No.	Rev.	
	TBC	105	С	