



Plan

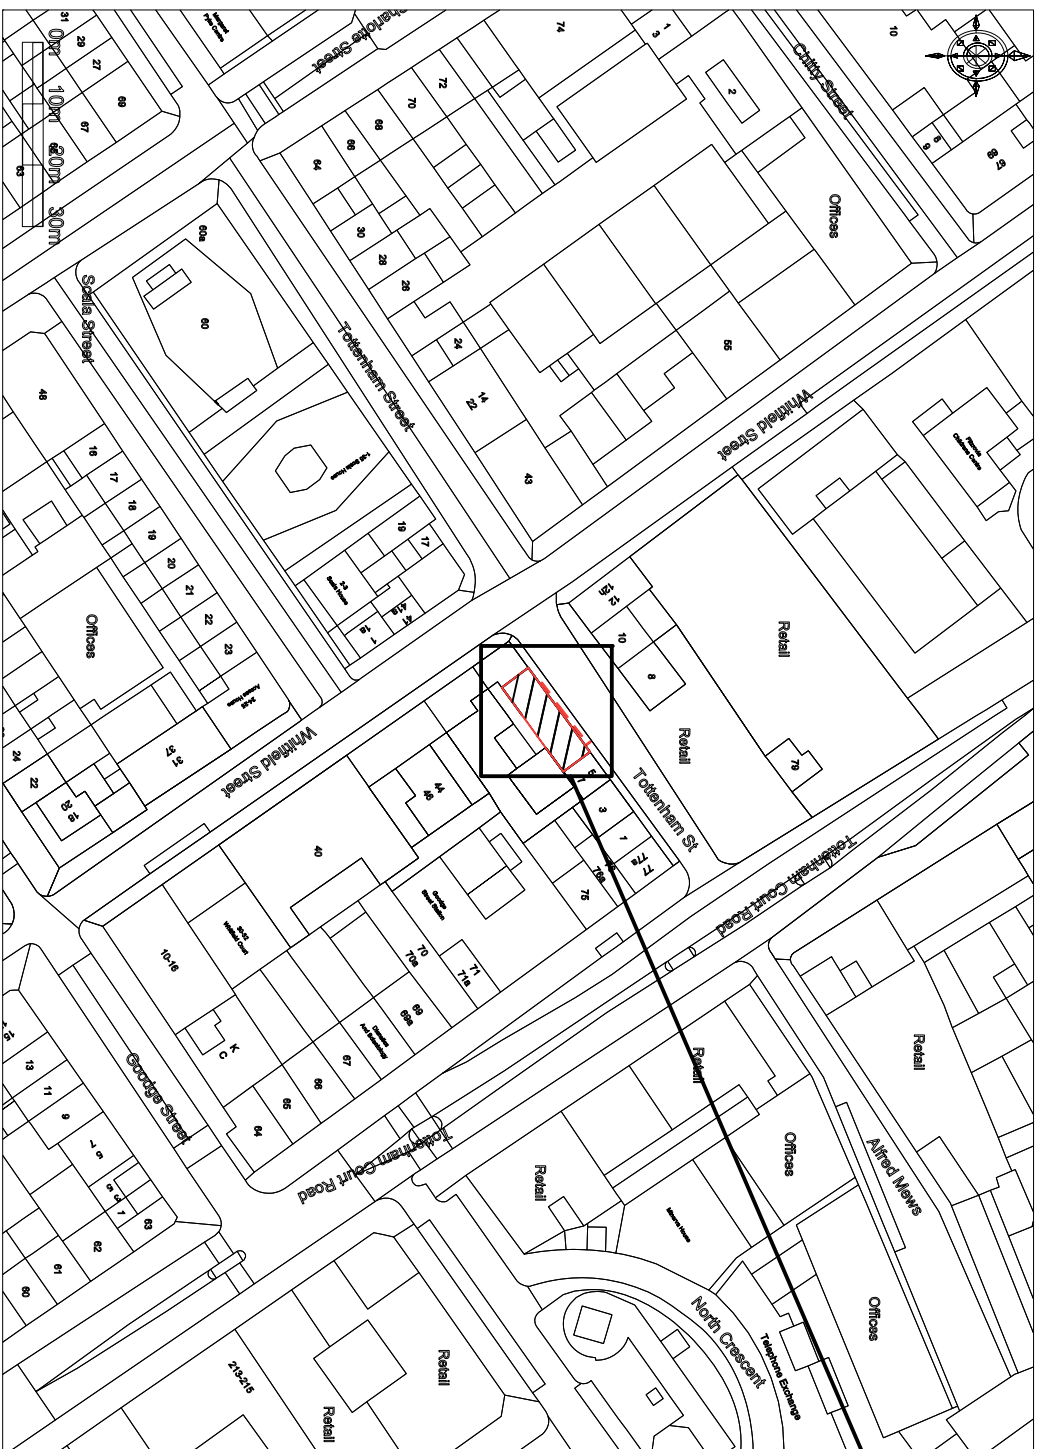

Site Plan
Scale 1:1250

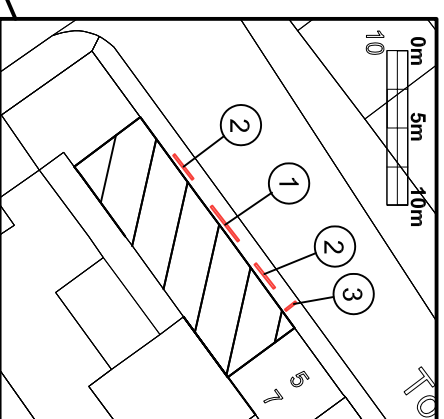

Block Plan
Scale 1:500

- ① Illuminated fascia text
- ② Non illuminated fascia text x2
- ③ Projected sign

A Some text non illuminated 17/05/19



Technical Signs
Floor 1 - Unit 3
Hille Business Centre
132 St Albans Road
Watford, Herts, WD24 4AE
Tel: 01923 811999
Fax: 01923 811998
E-mail: info@technicalsigns.co.uk

Client: Coco Di Mama		Job No. -	
Address/Job details: 9-11 Tottenham St Fitzrovia W1T 2AQ		Date: 27/03/19	
Site Plan		Drawing No: 596080-3	
Drawn by: DN	Date: 27/03/19	Scale: As specified (A3)	Rev: A