



**PROPOSED GROUND FLOOR PLAN**  
SCALE 1:100

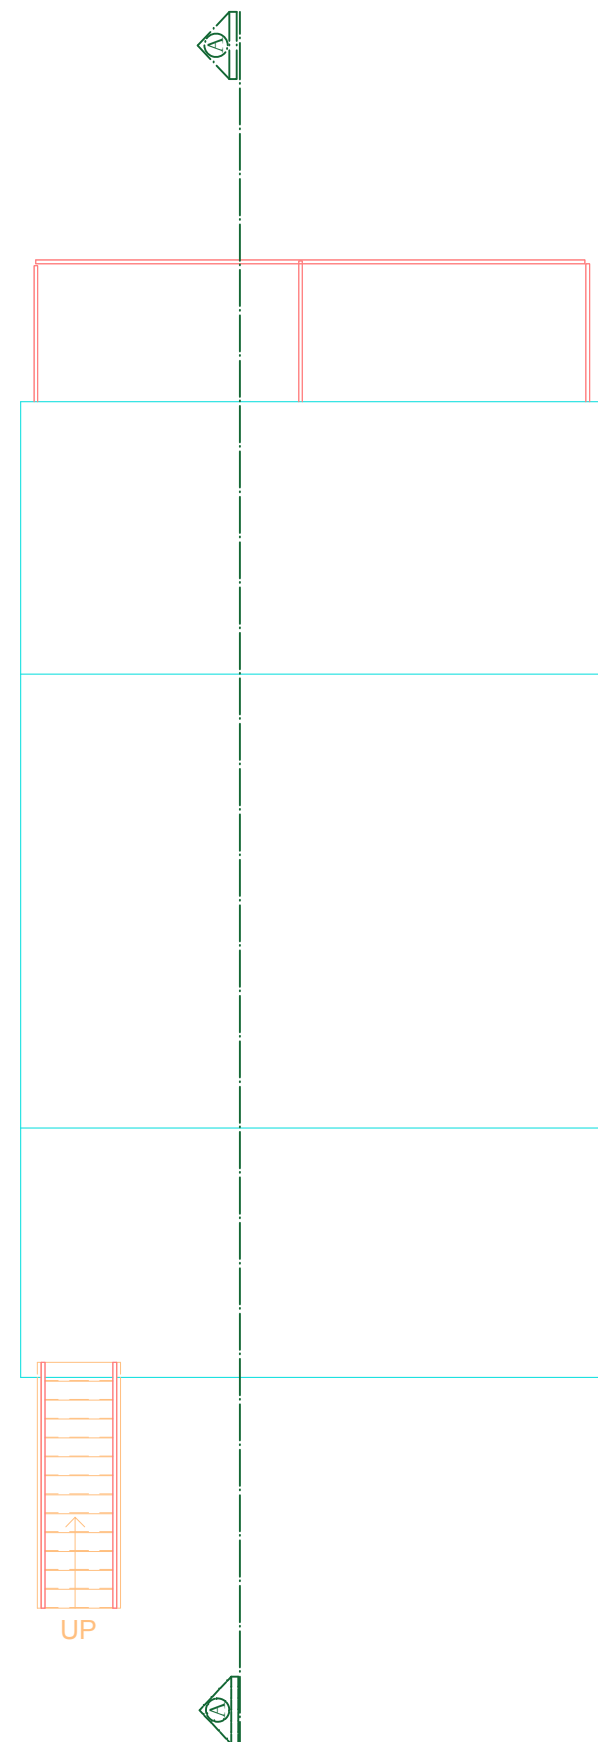

**PROPOSED ROOF PLAN**  
SCALE 1:100

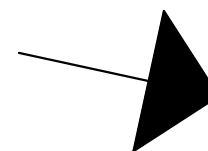

**General Notes:**  
All dimensions are in millimeters unless noted otherwise.  
All dimensions to be verified on site.  
Do not scale from the drawings.



ARCHITECTURAL DESIGN AND  
PLANNING SERVICES

EMAIL: INFO@UNIQUEDESIGN.ME.UK  
MITRA NIA : 07475723966

**Client**  
Mr Fahrad Obed

**Project Title**  
Conversion of the ground floor  
flat into 2 single self-contained  
unites

14 St. Silas Place, Camden, London,  
NW5 3QP

**Drawing Title**  
Proposed Plans

**Scale**  
1:100

**Drawing No.**  
005