

Client Name	Date	Signature
-------------	------	-----------


COMMENTS :

- NOTES
1. THIS DRAWING IS NOT TO BE SCALED
 2. ALL DIMENSIONS AND LEVELS TO BE CHECKED ON SITE PRIOR TO SETTING OUT OR MANUFACTURE. ANY DISCREPANCIES BETWEEN SITE, DRAWING OR SPECIFICATION TO BE REPORTED TO THE ARCHITECT IMMEDIATELY.
 3. THIS DRAWING IS THE COPYRIGHT OF IAN WYLIE ARCHITECTS AND SHALL NOT BE REPRODUCED WITHOUT PERMISSION.

NO.	REVISIONS	DATE	INITIAL
-	First Issue	21/12/18	RL
A	Removal of AC	16/05/19	PT



PLANNING

 

IAN WYLIE ARCHITECTS
 17 NOTTINGHAM STREET LONDON W1U5EW
 TEL 020 7935 8885 FAX 020 7681 4379
 email ian.wylie@ianwyliearchitects.com www.ianwyliearchitects.com


Client
Ms R Trehan
Mr C Pattinson

Site
18 WHITFIELD PLACE
W1T 5JX , LONDON

Drawing Title
PROPOSED ROOF PLAN

Scale	Date	Drawn	Checked
1:25 @ A1	07/2018	PT	ILW
1:50 @ A3			

Drawing No. **372/P/103** Revision **A**

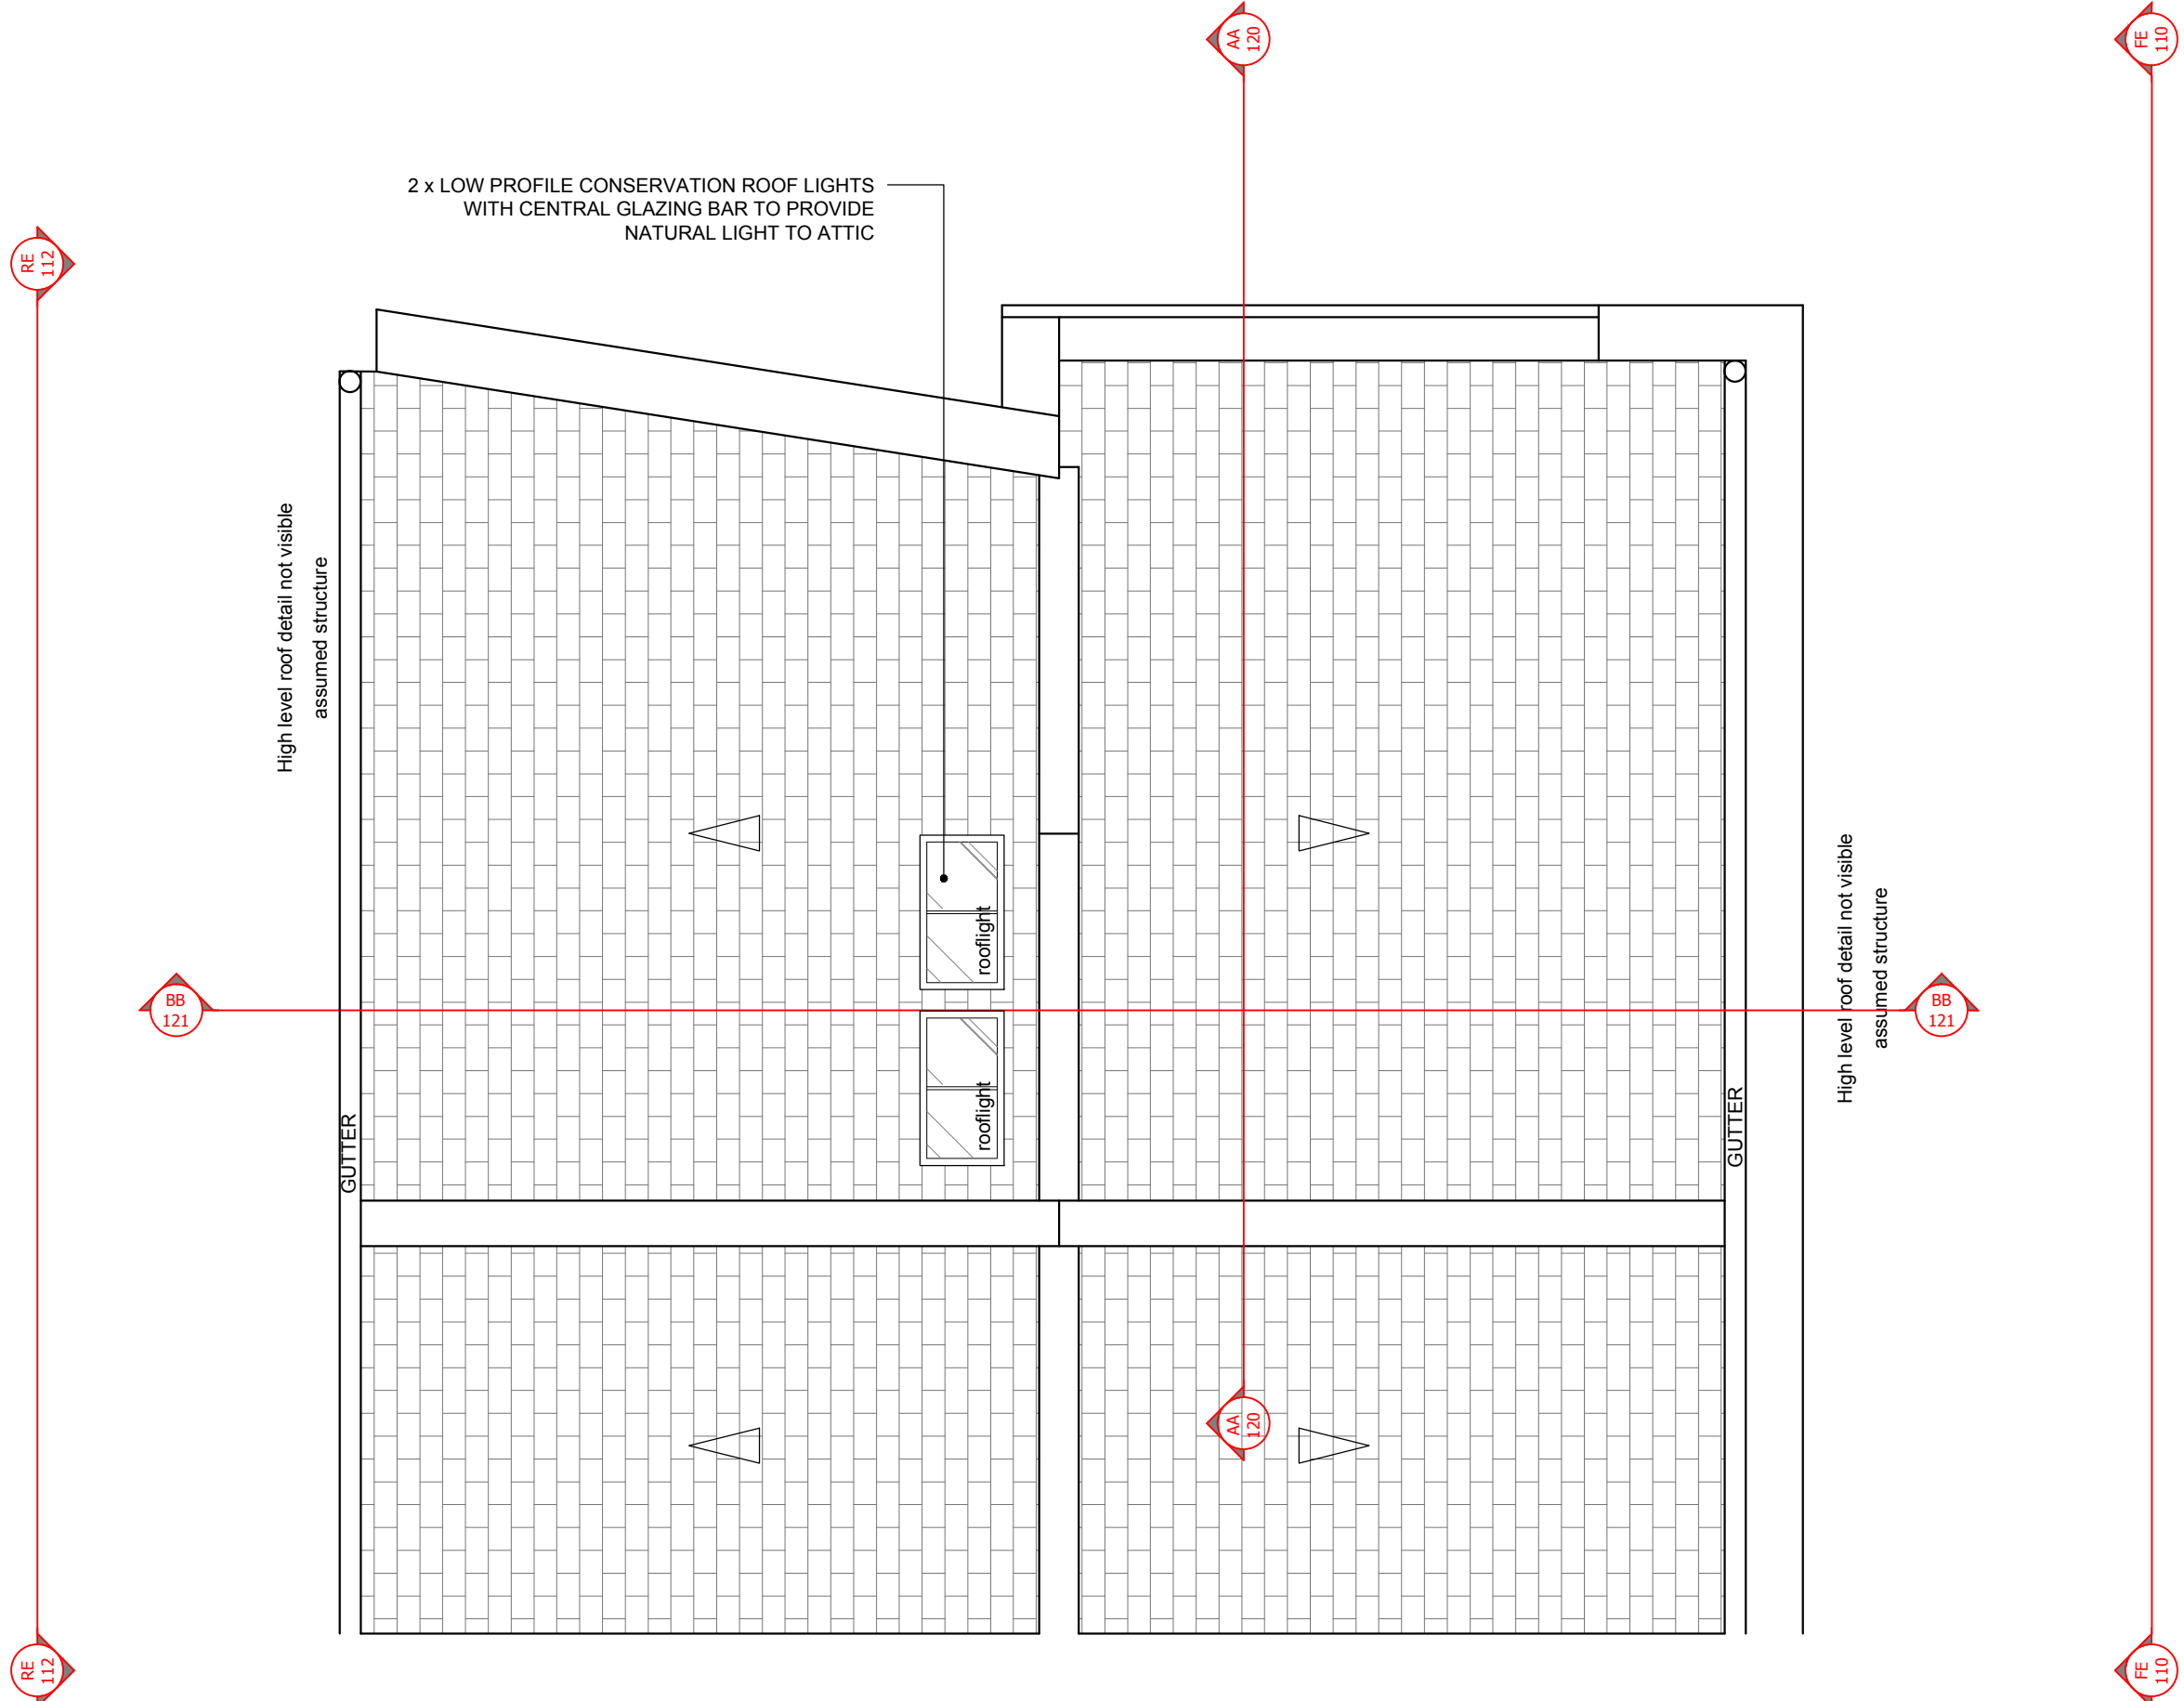

2 x LOW PROFILE CONSERVATION ROOF LIGHTS WITH CENTRAL GLAZING BAR TO PROVIDE NATURAL LIGHT TO ATTIC

High level roof detail not visible assumed structure

High level roof detail not visible assumed structure

GUTTER

GUTTER

rooflight

rooflight

RE 112

AA 120

FE 110

BB 121

BB 121

AA 120

FE 110

RE 112