


Notes

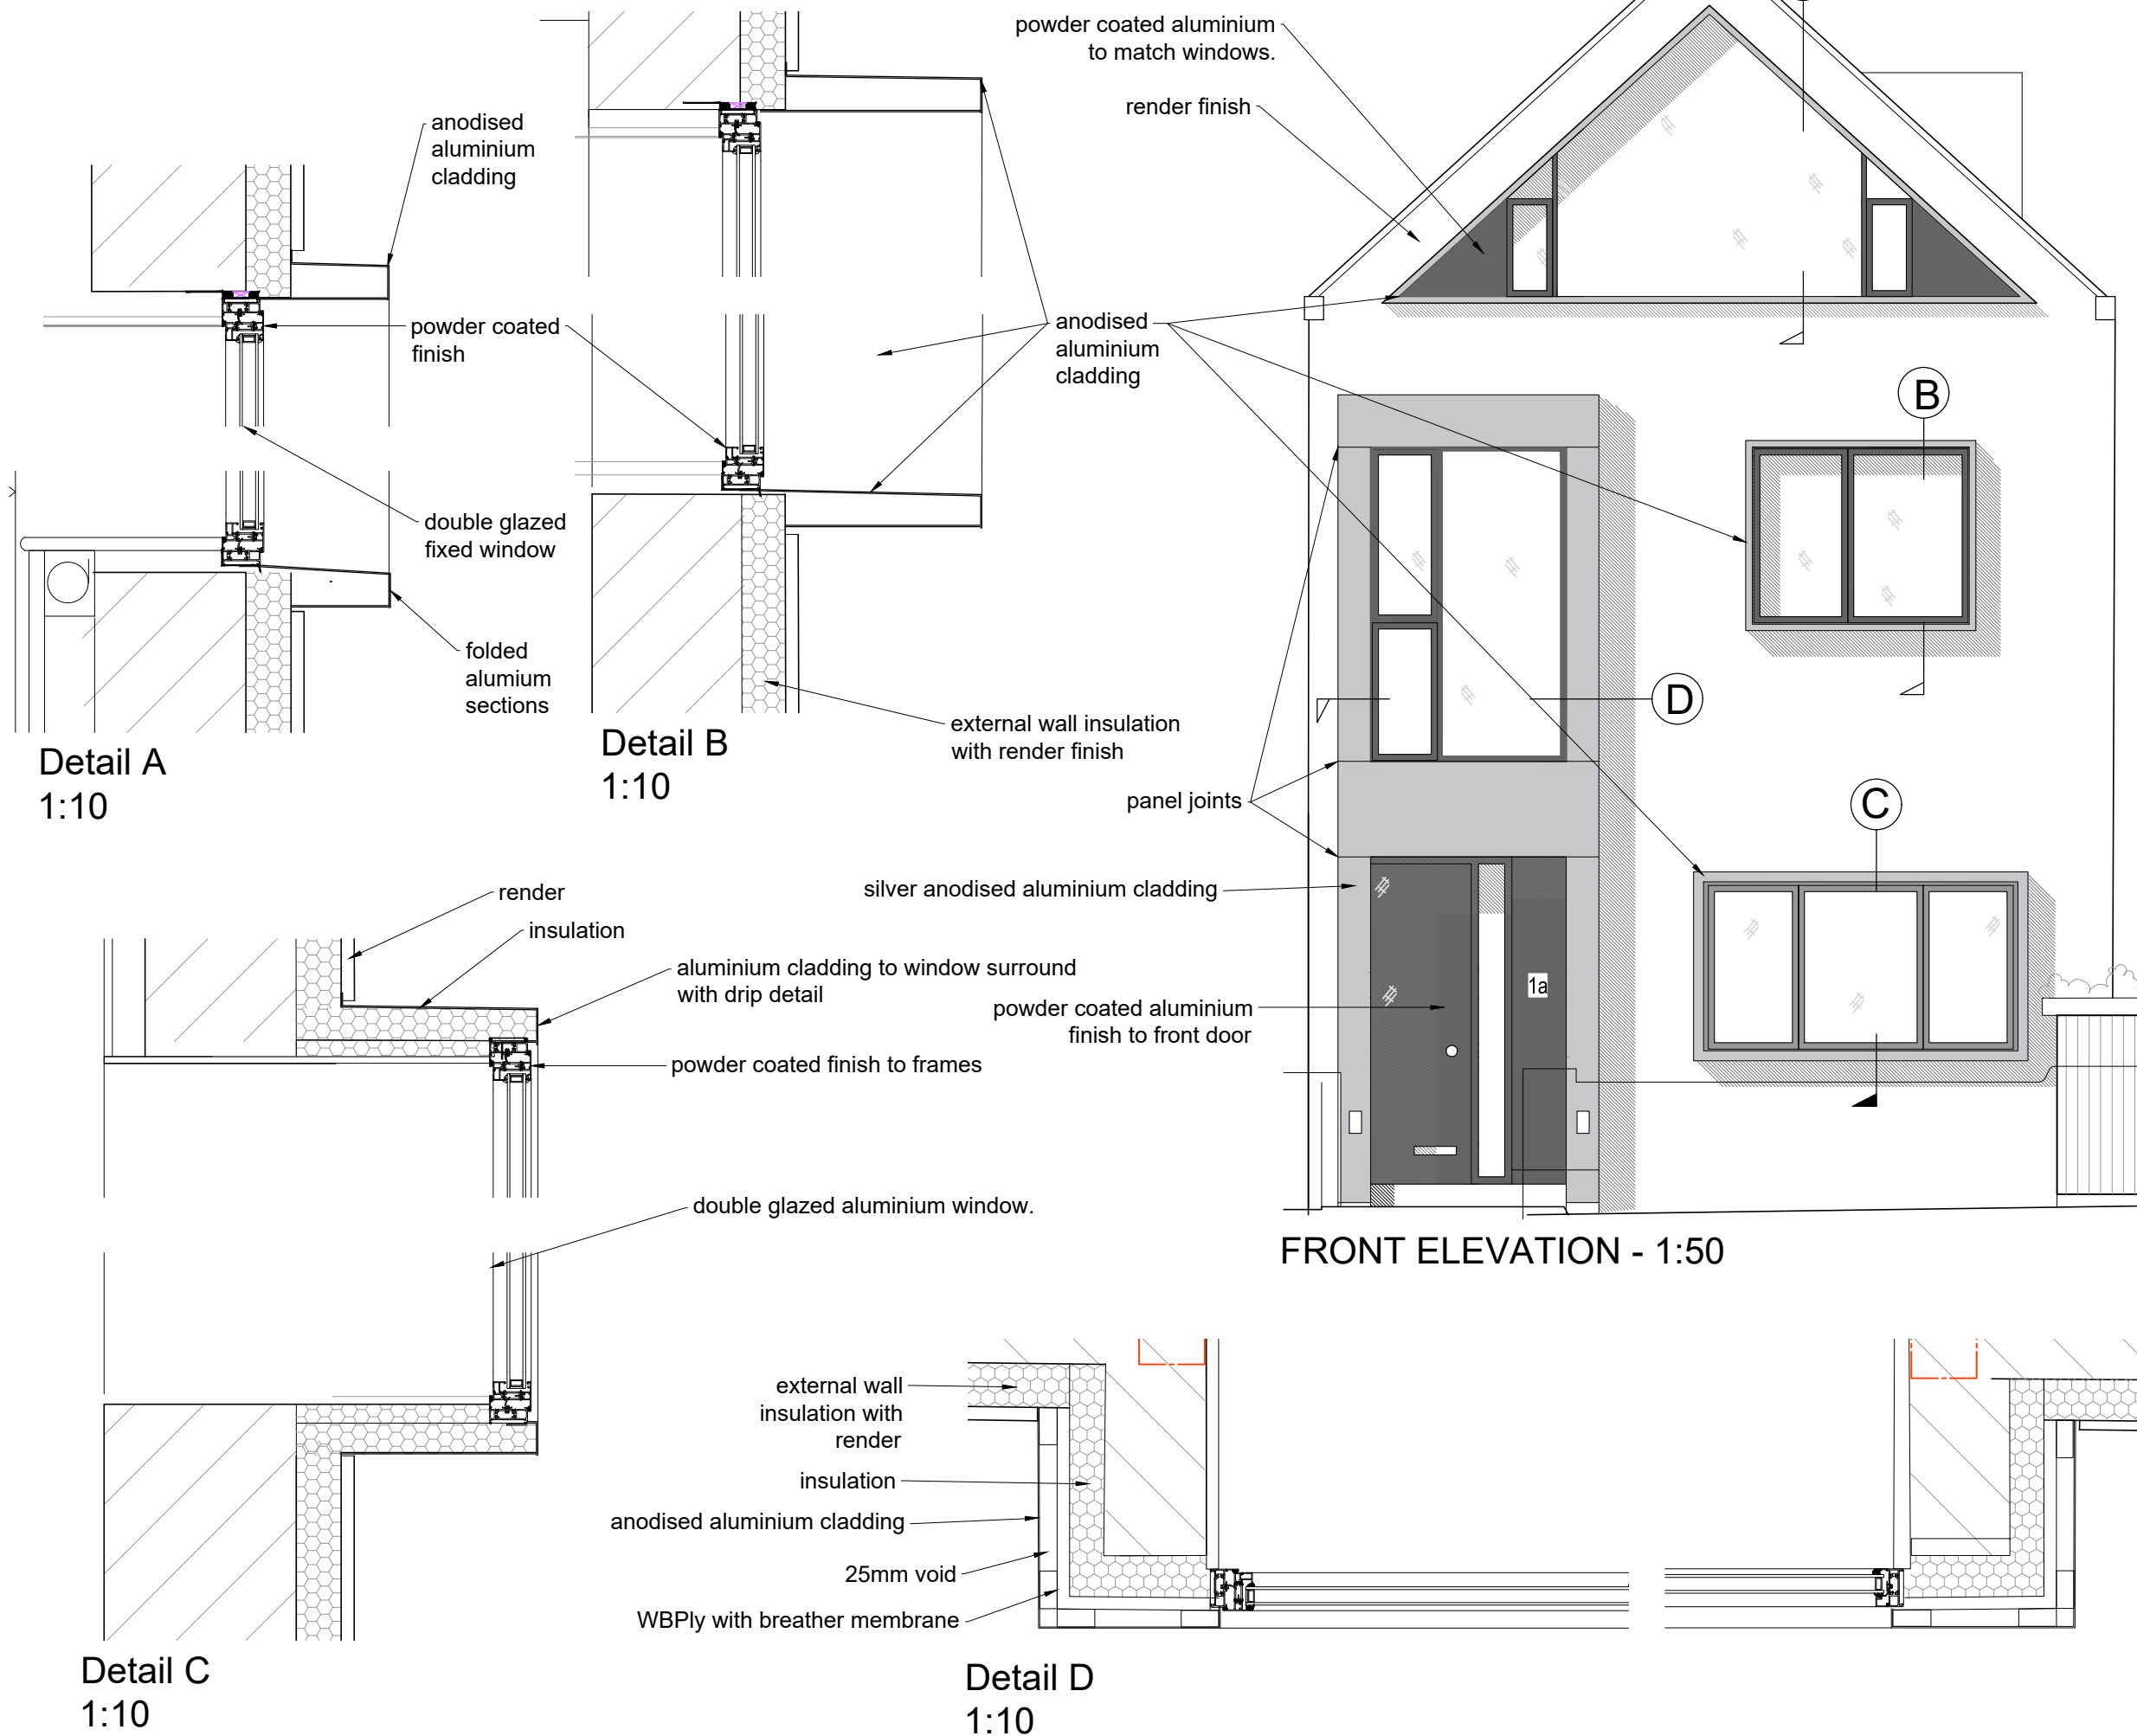

Rev A (02.05.19) cladding finish changed, side vents replaced by windows in triangular window, window sizes adjusted  
Revisions

# AIVARS ARCHITECTS

Aivars Architect Ltd. Company No. 04648728

43B Eton Avenue . London NW3 3EP England  
Tel 44(0)20 7794 5411 - Fax 44(0)870 7061949  
carolina@aivarsarchitects.com

1A KEMPLAY ROAD  
LONDON NW3 ITA

Drawing Title  
FRONT ELEVATION  
WINDOWS DETAILS

Scale 1:50+1:10@A3 Issued FEB 2019

Status PLANNING

Job No. 224/P	Dwg. No. / II	Rev. A
------------------	------------------	-----------