


- Notes:
1. Do not scale from this drawing.
 2. All dimensions to be verified prior to the commencement of any work or the production of any shop drawings.
 3. Matthew Lloyd Architects (MLA) shall be notified in writing of any discrepancies.
 4. Survey and boundaries indicative only.
 5. Proposals are subject to utilities surveys and specialist consultants' input & coordination.
 6. Any areas indicated are approximate and indicative only.
 7. Where an item is covered by drawings in different scales the larger scale drawing is to be worked to.
 8. Drawing to be read in conjunction with relevant consultant's drawings and specifications.
 9. Where MLA services on a project do not include for site inspections and work surveys, MLA do not warrant that 'as built' issue drawings are a complete and accurate record of what has been built.

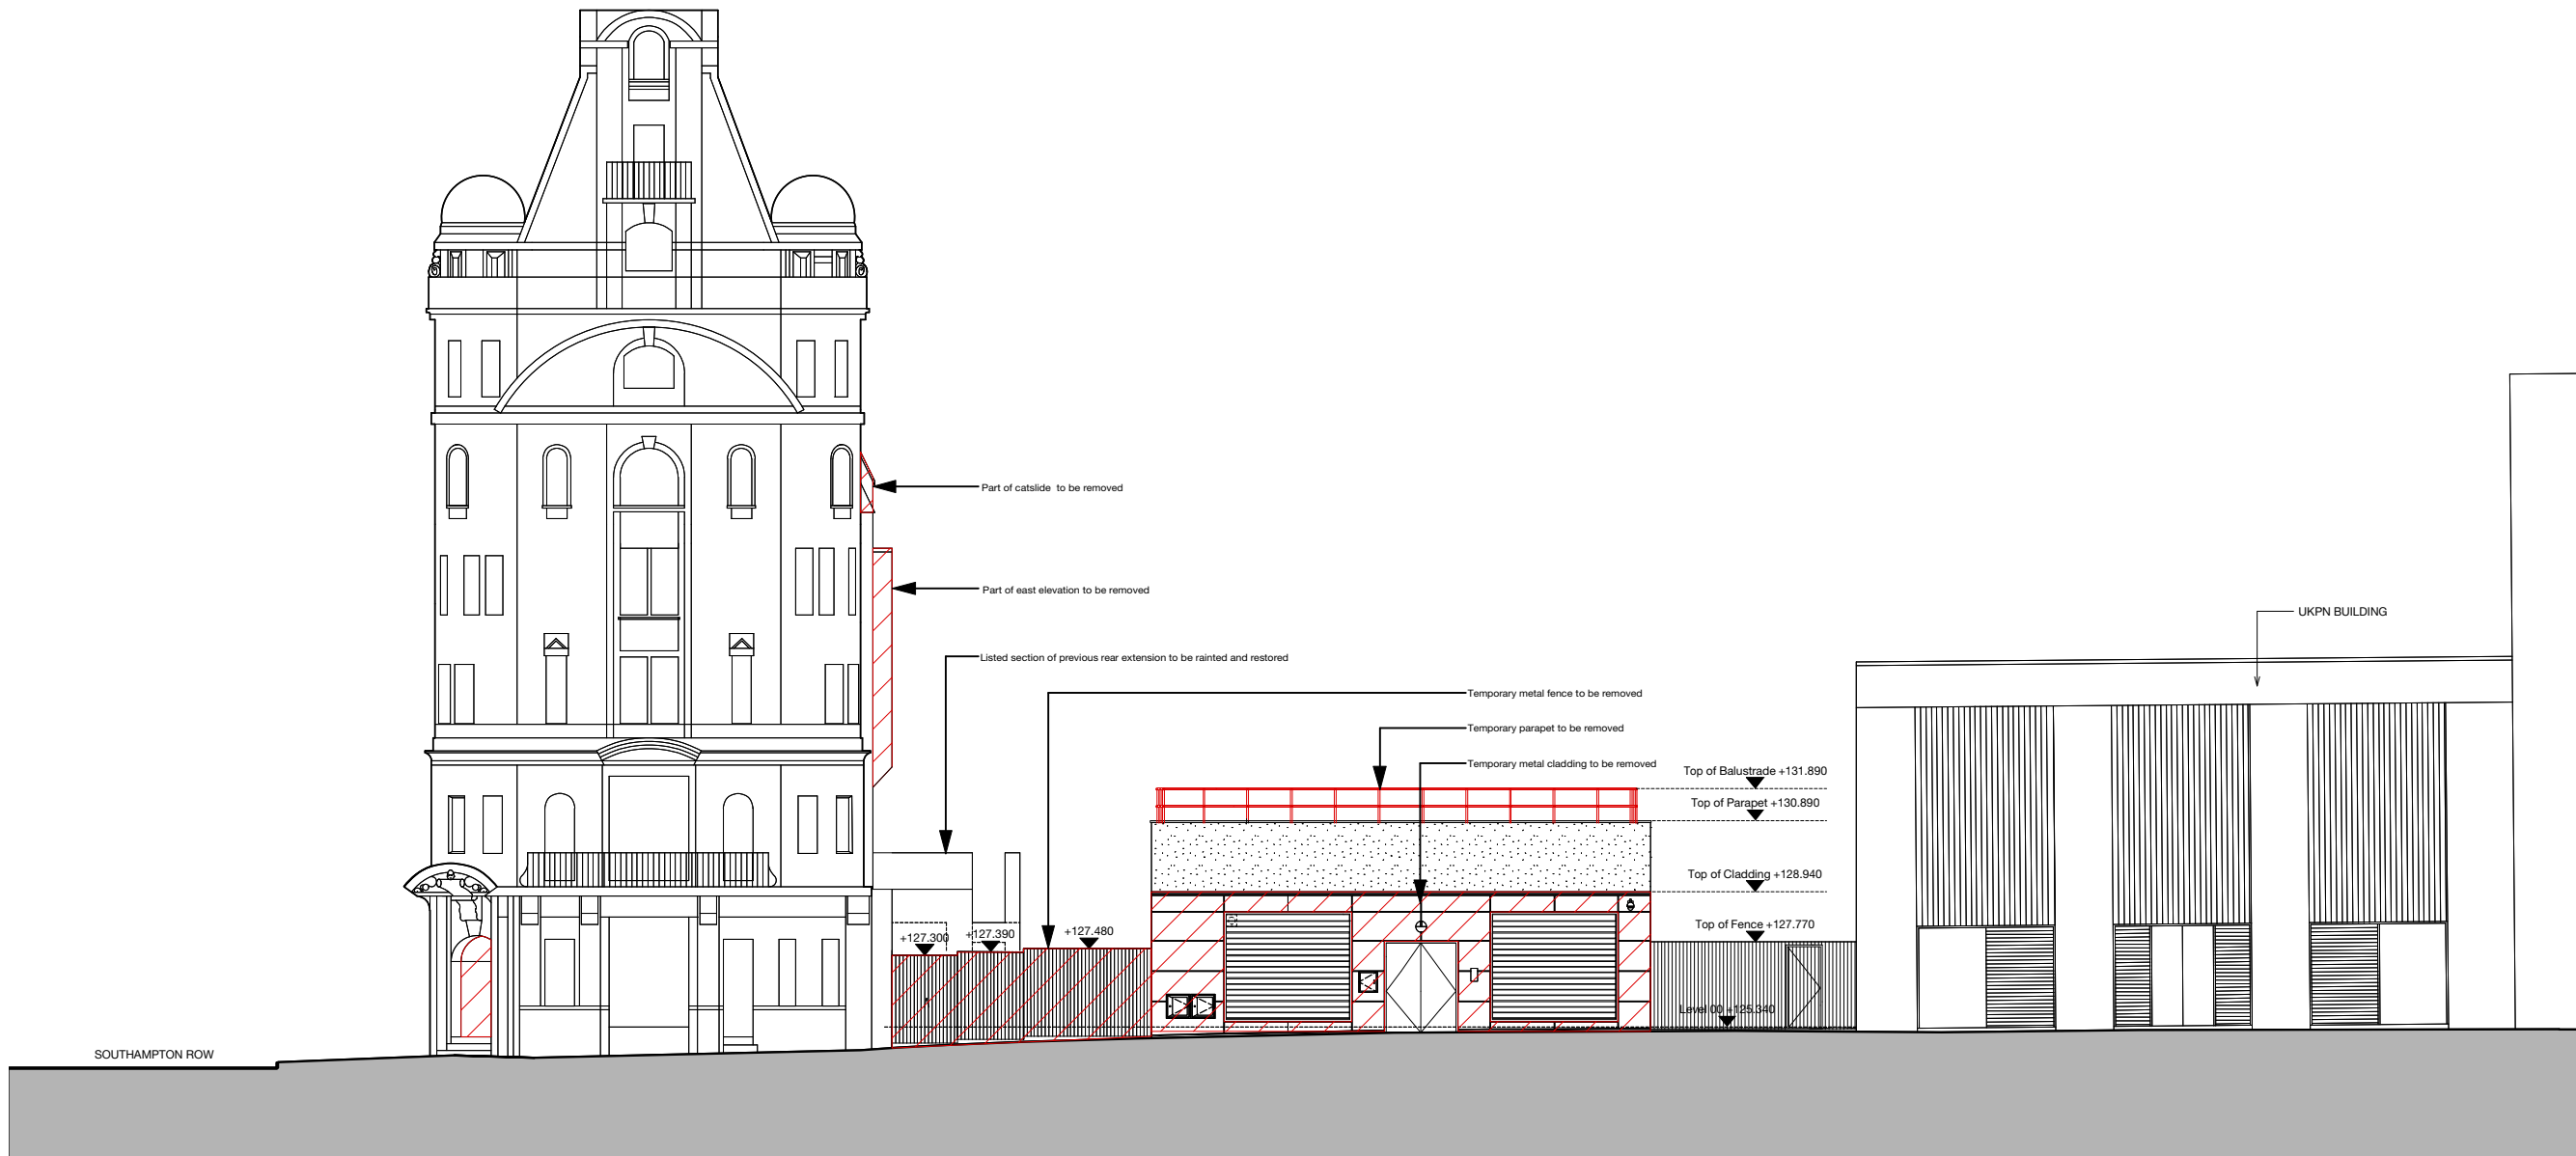

8-10 SOUTHAMPTON ROW

TFL HEADHOUSE

UKPN BUILDING

Revisions:

PLANNING



MatthewLloydArchitects LLP
 1b The Hangar
 Perseverance Works
 38 Kingsland Road
 London E2 8DD
 T 020 7613 1934
 email: mail@matthewlloyd.co.uk
 www.matthewlloyd.co.uk

Original Sheet Size **A3**

| | | |
|-----------------------------------|------------|-----------|
| Date: | Scale: | Drawn by: |
| MAY 19 | 1:200 @ A3 | BM |
| Project: | | |
| 8-10 Southampton Row, WC1B 4AE | | |
| Drawing title: | | |
| Prop. Demolition -South Elevation | | |
| Reference: | Diag. No.: | Rev.: |
| SRH | 140 | - |