







- LEGEND:**
-  EXISTING WALL
 -  NEW WALL
 -  ASSUMED BOUNDARY
 -  EXISTING TO BE REMOVED



1 PROPOSED REAR ELEVATION
1:50

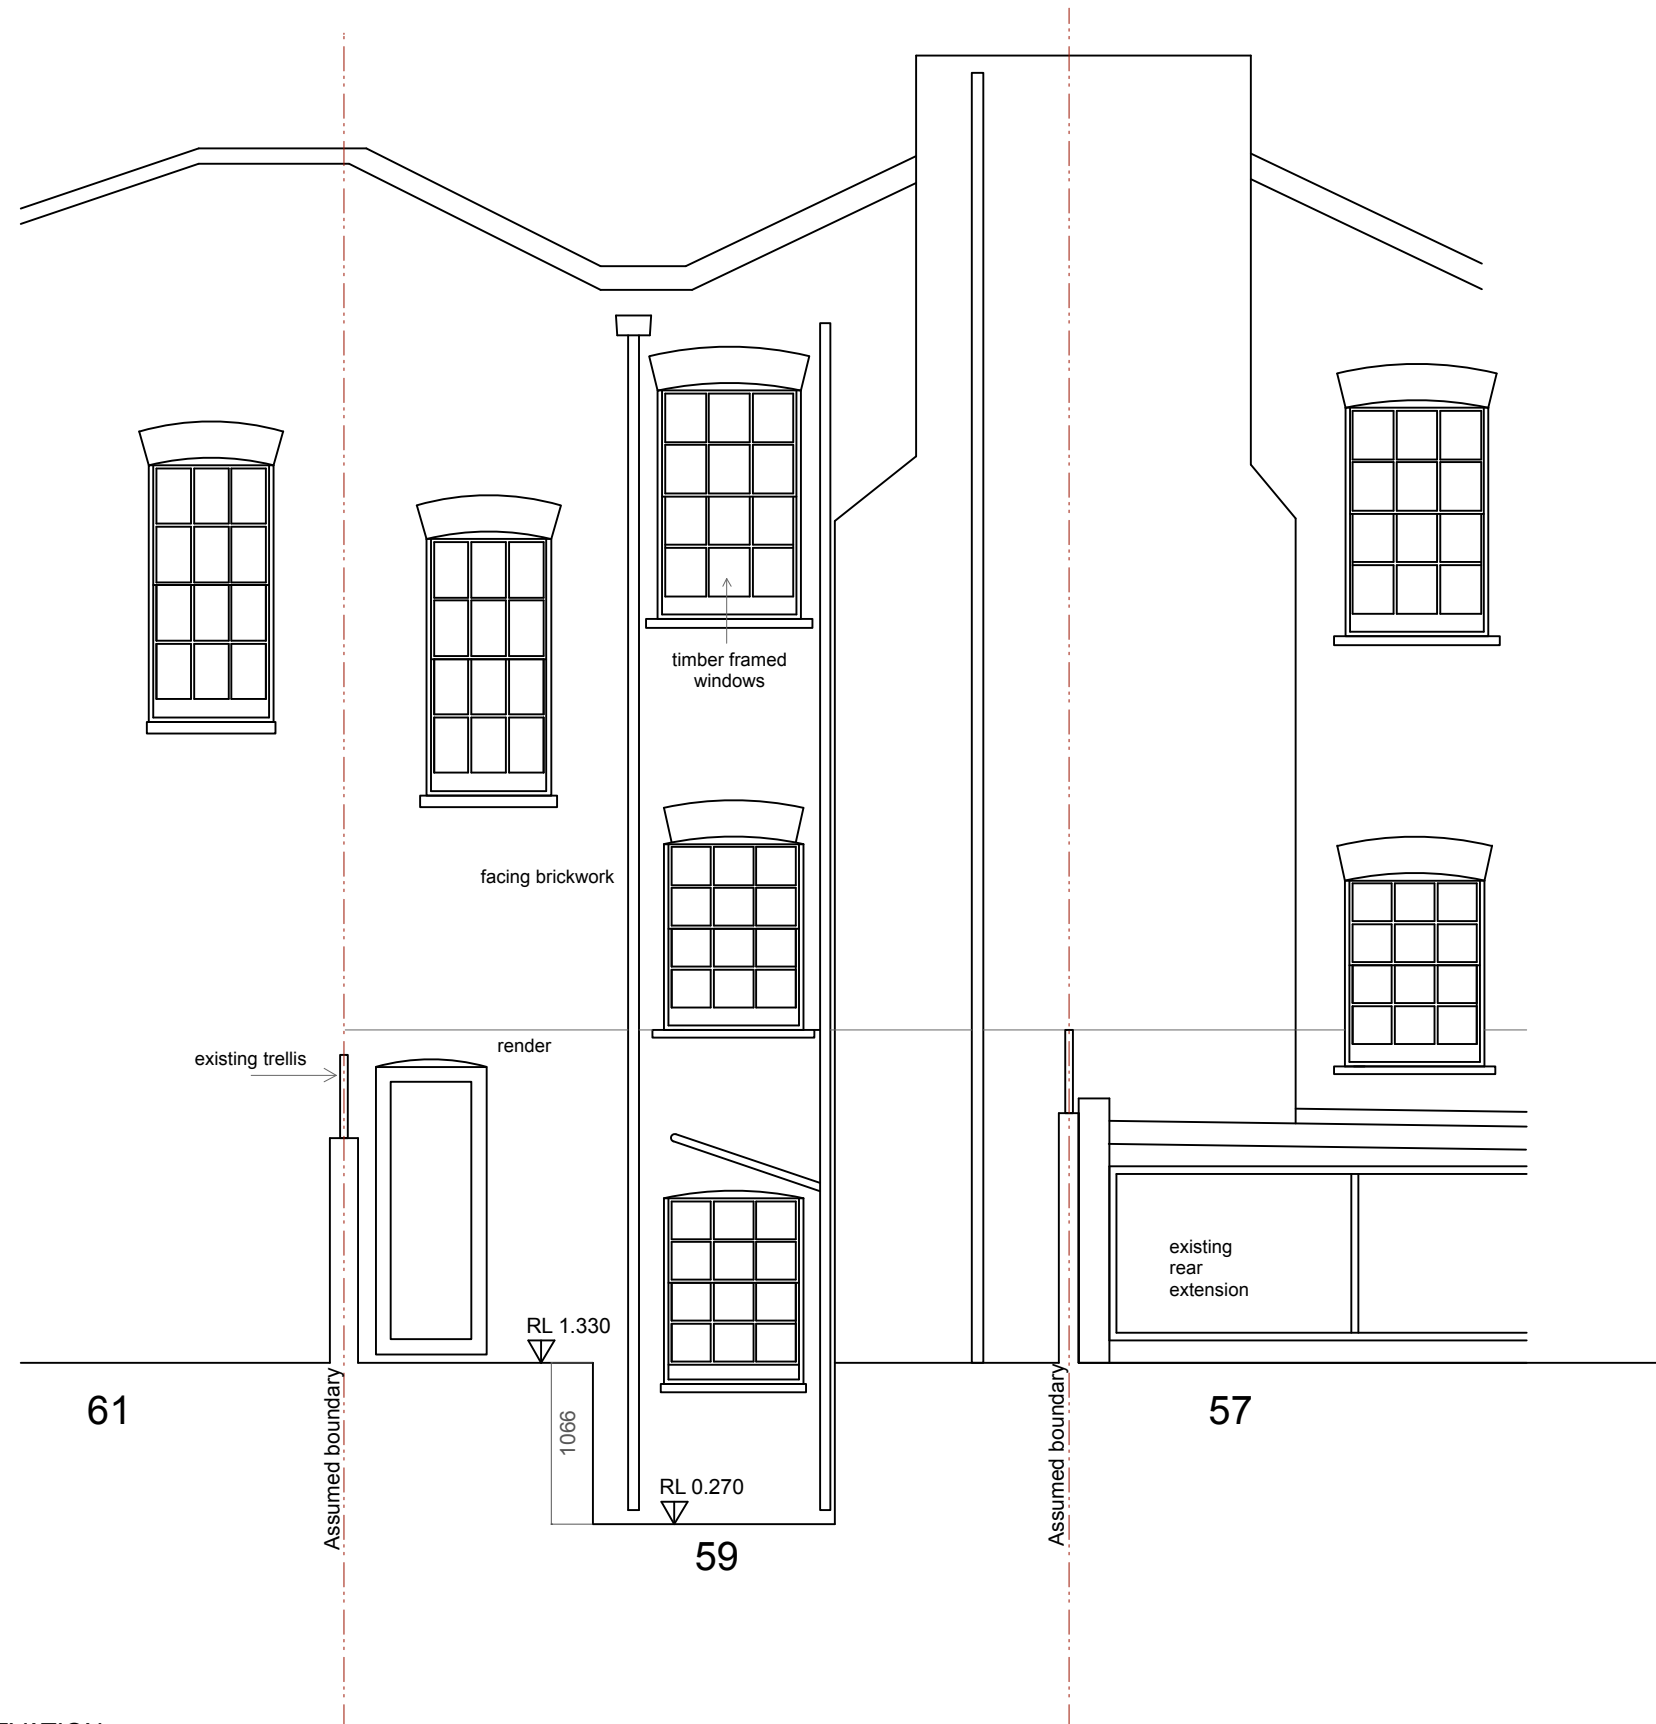 

| | | | | |
|------------------|--|--|--|---|
| <p>Revision:</p> | <p>General Notes: 1. All relative levels (RL's) are approximate only. Confirm on site.</p> | <p>© Copyright: Webb Mieke Architects. All rights reserved. Do not scale this drawing but use figured dimensions only. Check all dimensions on site. Any errors or omissions are to be reported to Lynda Mieke Associates immediately.</p> | <p style="text-align: center;">Webb Mieke Architects Studio B, 7 Wellington Road, NW10 5LJ T. 020 8968 0279 M. 07718 536695 E. lynda@lyndamiehe.com</p> <p>Issue: PLANNING + LISTED BUILDING CONSENT</p> <p>Client: CP PLUS</p> | <p>Project Title: 59 FLASK WALK, NW3 1EY</p> <p>Drawing Title: PROPOSED REAR ELEVATION</p> <p>Scale: 1:50 (A3) Date: 16.11.18 Drawn: CG.</p> <p>Drawing No.: 2208-03.100 Revision: -</p> |
|------------------|--|--|--|---|