


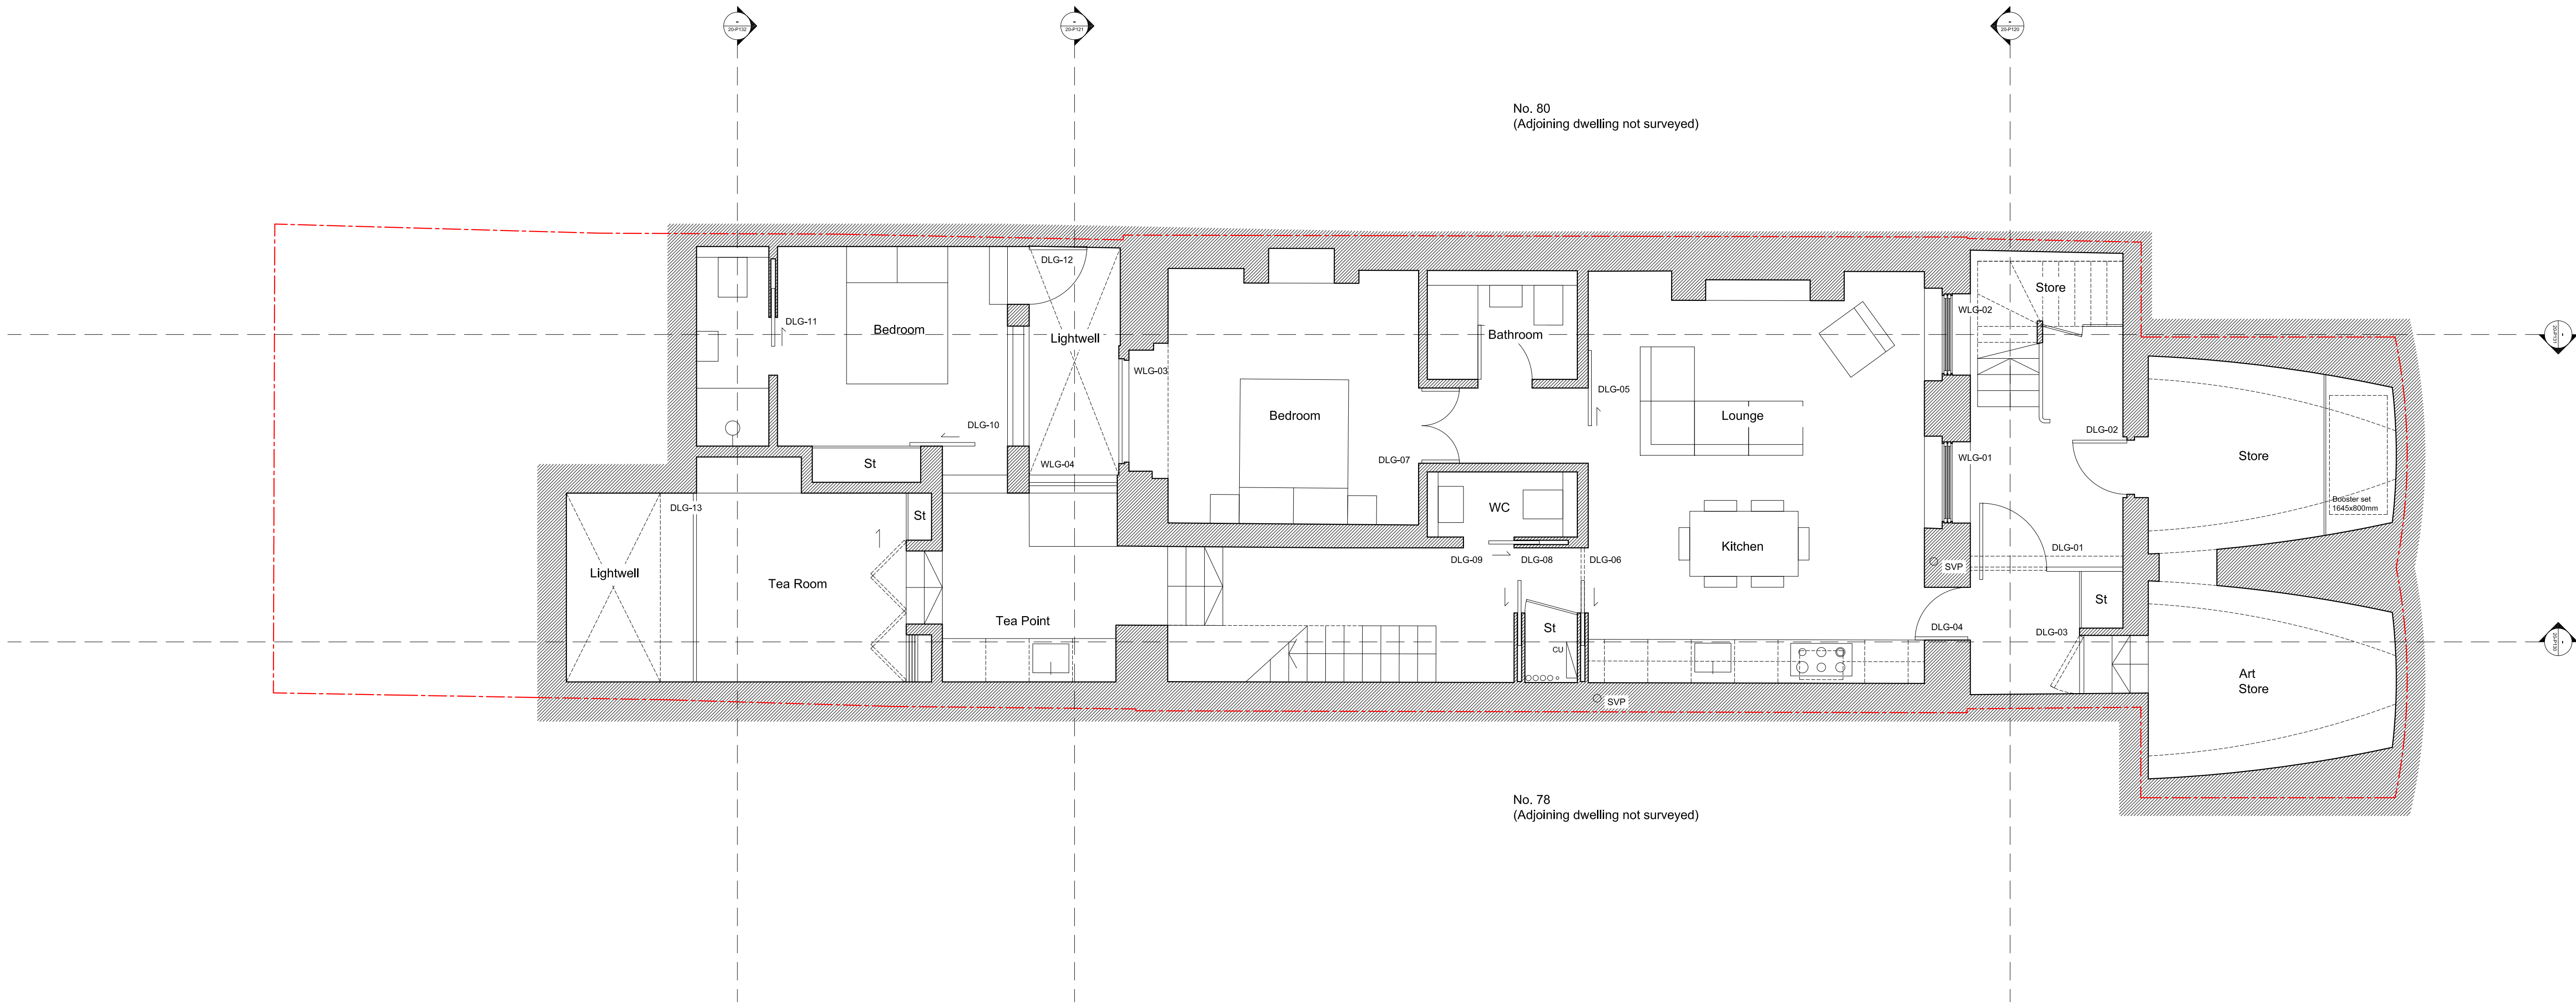



General notes:

Do not scale from drawings.
Errors to be reported immediately to the Architect.
To be read in conjunction with all relevant Architects', Services and Structural Engineers' drawings.
All existing site, tree and building information has been compiled from different sources.
All dimensions to be checked on site.

Comments:

All existing windows including timber shutters to be refurbished where required and secondary glazing installed where possible.
Existing staircases to be retained and refurbished.


Key:

Site Boundary

Rev.	Date	Description	Drawn	Check

Rev.	Date	Description	Drawn	Check

Key Plan

 

BÜF

Studio 2, 5a Priory Grove
London SW8 2PD

T : +44 (0)20 3409 0881
E: info@bufarchitecture.com
W: www.bufarchitecture.com

© BÜF Architecture Ltd.

Project

79 Guilford Street
London, WC1N 1DF

Client

Andrew and Romain

Status

PLANNING

Drawing name

As Proposed
Basement Plan

Date

10.12.18

Scale / Format

1:100 @A3

Drawn / Checked

XX / XX

Approved

XX

Project number

A010

Job no.

A010

Source

A

Zone

XX


Element

DR

Drawing no.

20-P110

Revision

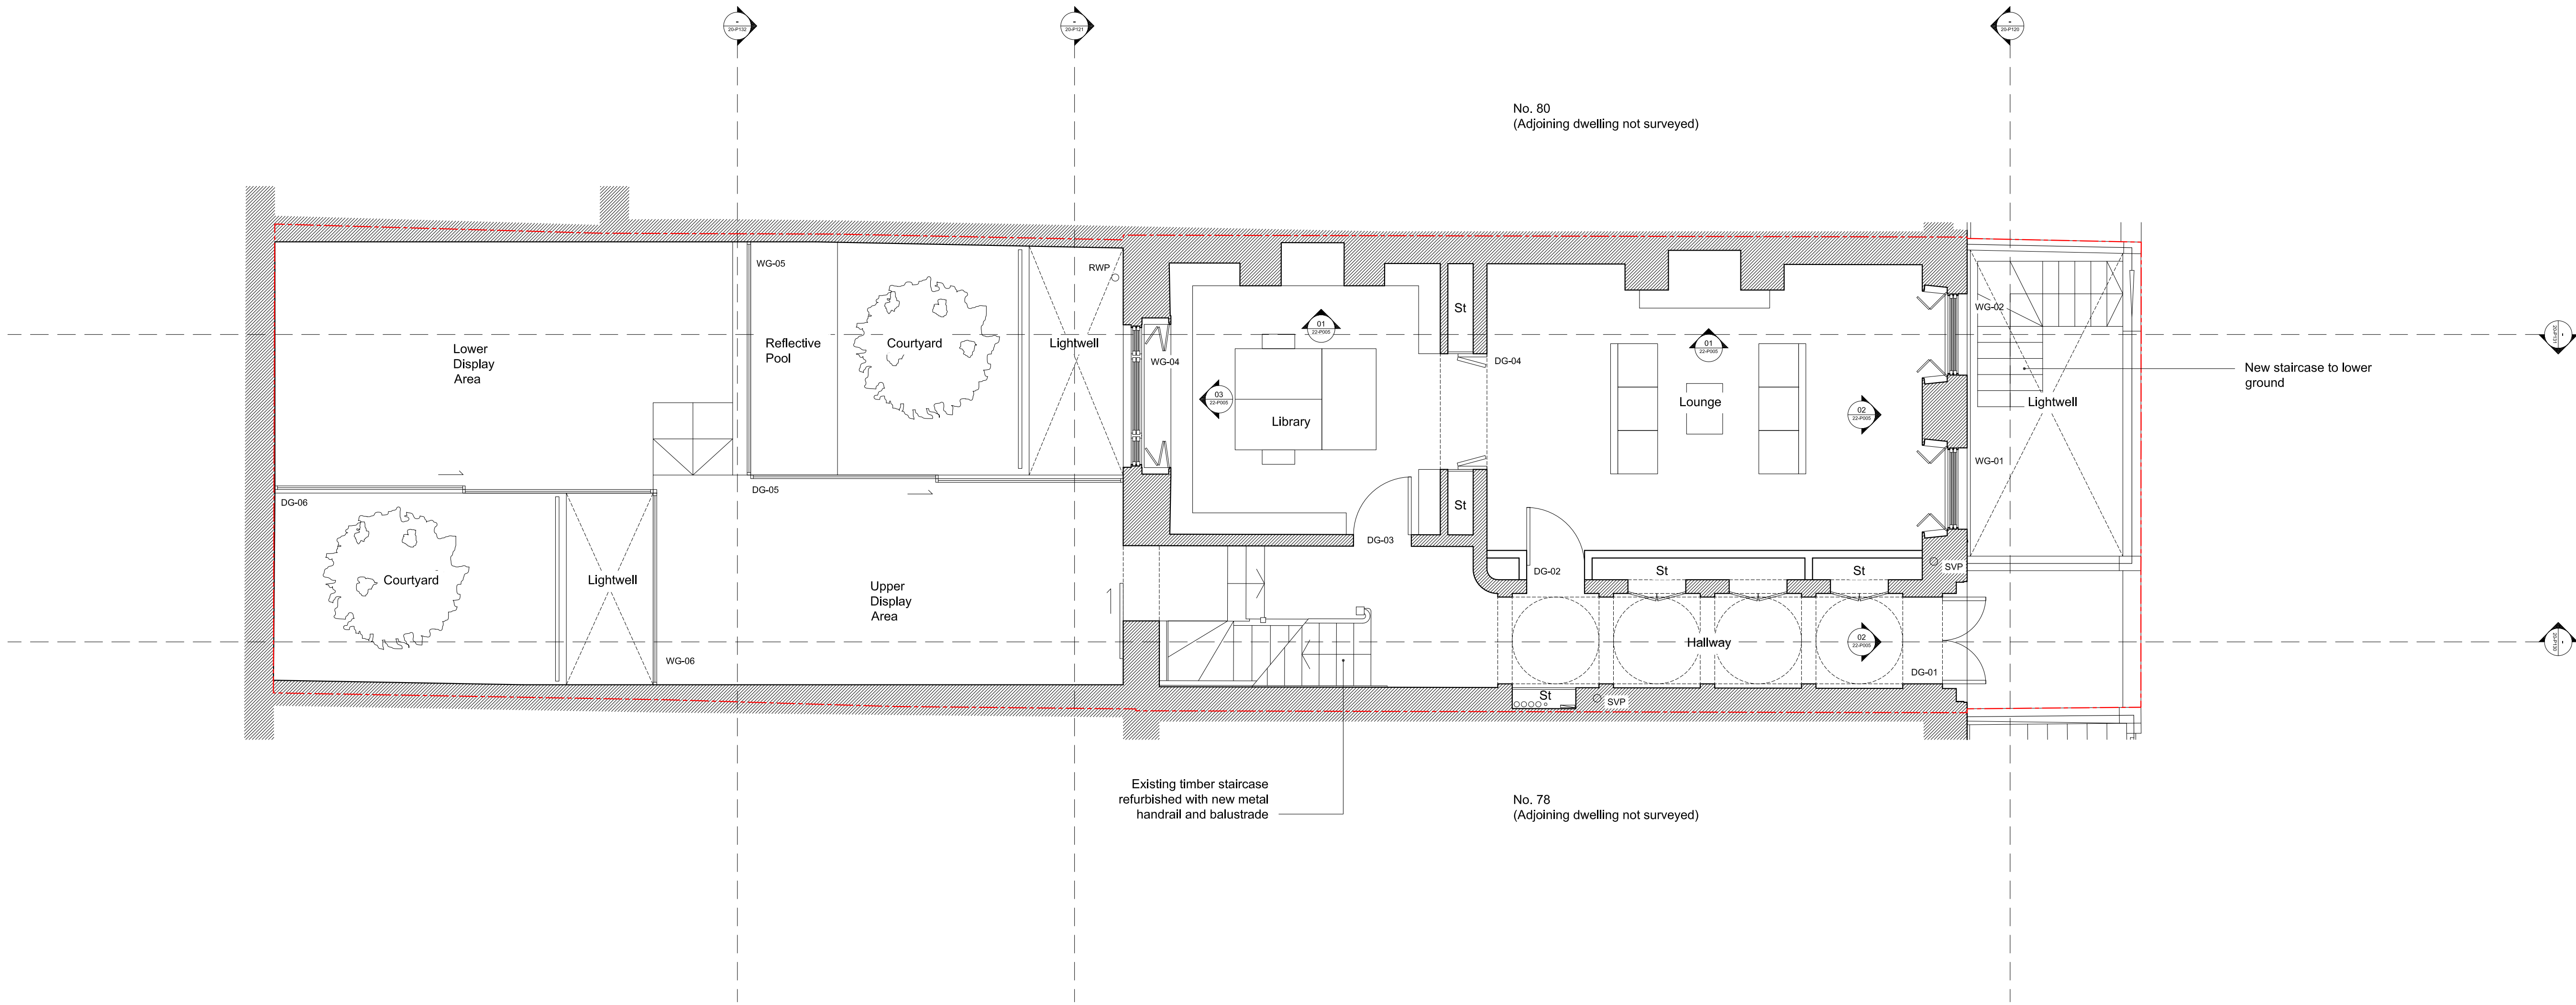

General notes:

Do not scale from drawings.
Errors to be reported immediately to the Architect.
To be read in conjunction with all relevant Architects', Services and Structural Engineers' drawings.
All existing site, tree and building information has been compiled from different sources.
All dimensions to be checked on site.

Comments:

All existing windows including timber shutters to be refurbished where required and secondary glazing installed where possible.
Existing staircases to be retained and refurbished.

Key:

Site Boundary

Rev.	Date	Description	Drawn	Check

Rev.	Date	Description	Drawn	Check

Key Plan

0 5 10 20m



BÜF

Studio 2, 5a Priory Grove
London SW8 2PD

T : +44 (0)20 3409 0881
E: info@bufarchitecture.com
W: www.bufarchitecture.com

© BÜF Architecture Ltd.

Project

79 Guilford Street
London, WC1N 1DF

Client

Andrew and Romain

Status

PLANNING

Drawing name

As Proposed
Ground Floor Plan

Date

10.12.18
Scale / Format 1:100 @A3 1:50 @A1
Drawn / Checked XX / XX
Approved XX


Job no.

A010 A XX DR 20-P111

Project number

A010

Revision

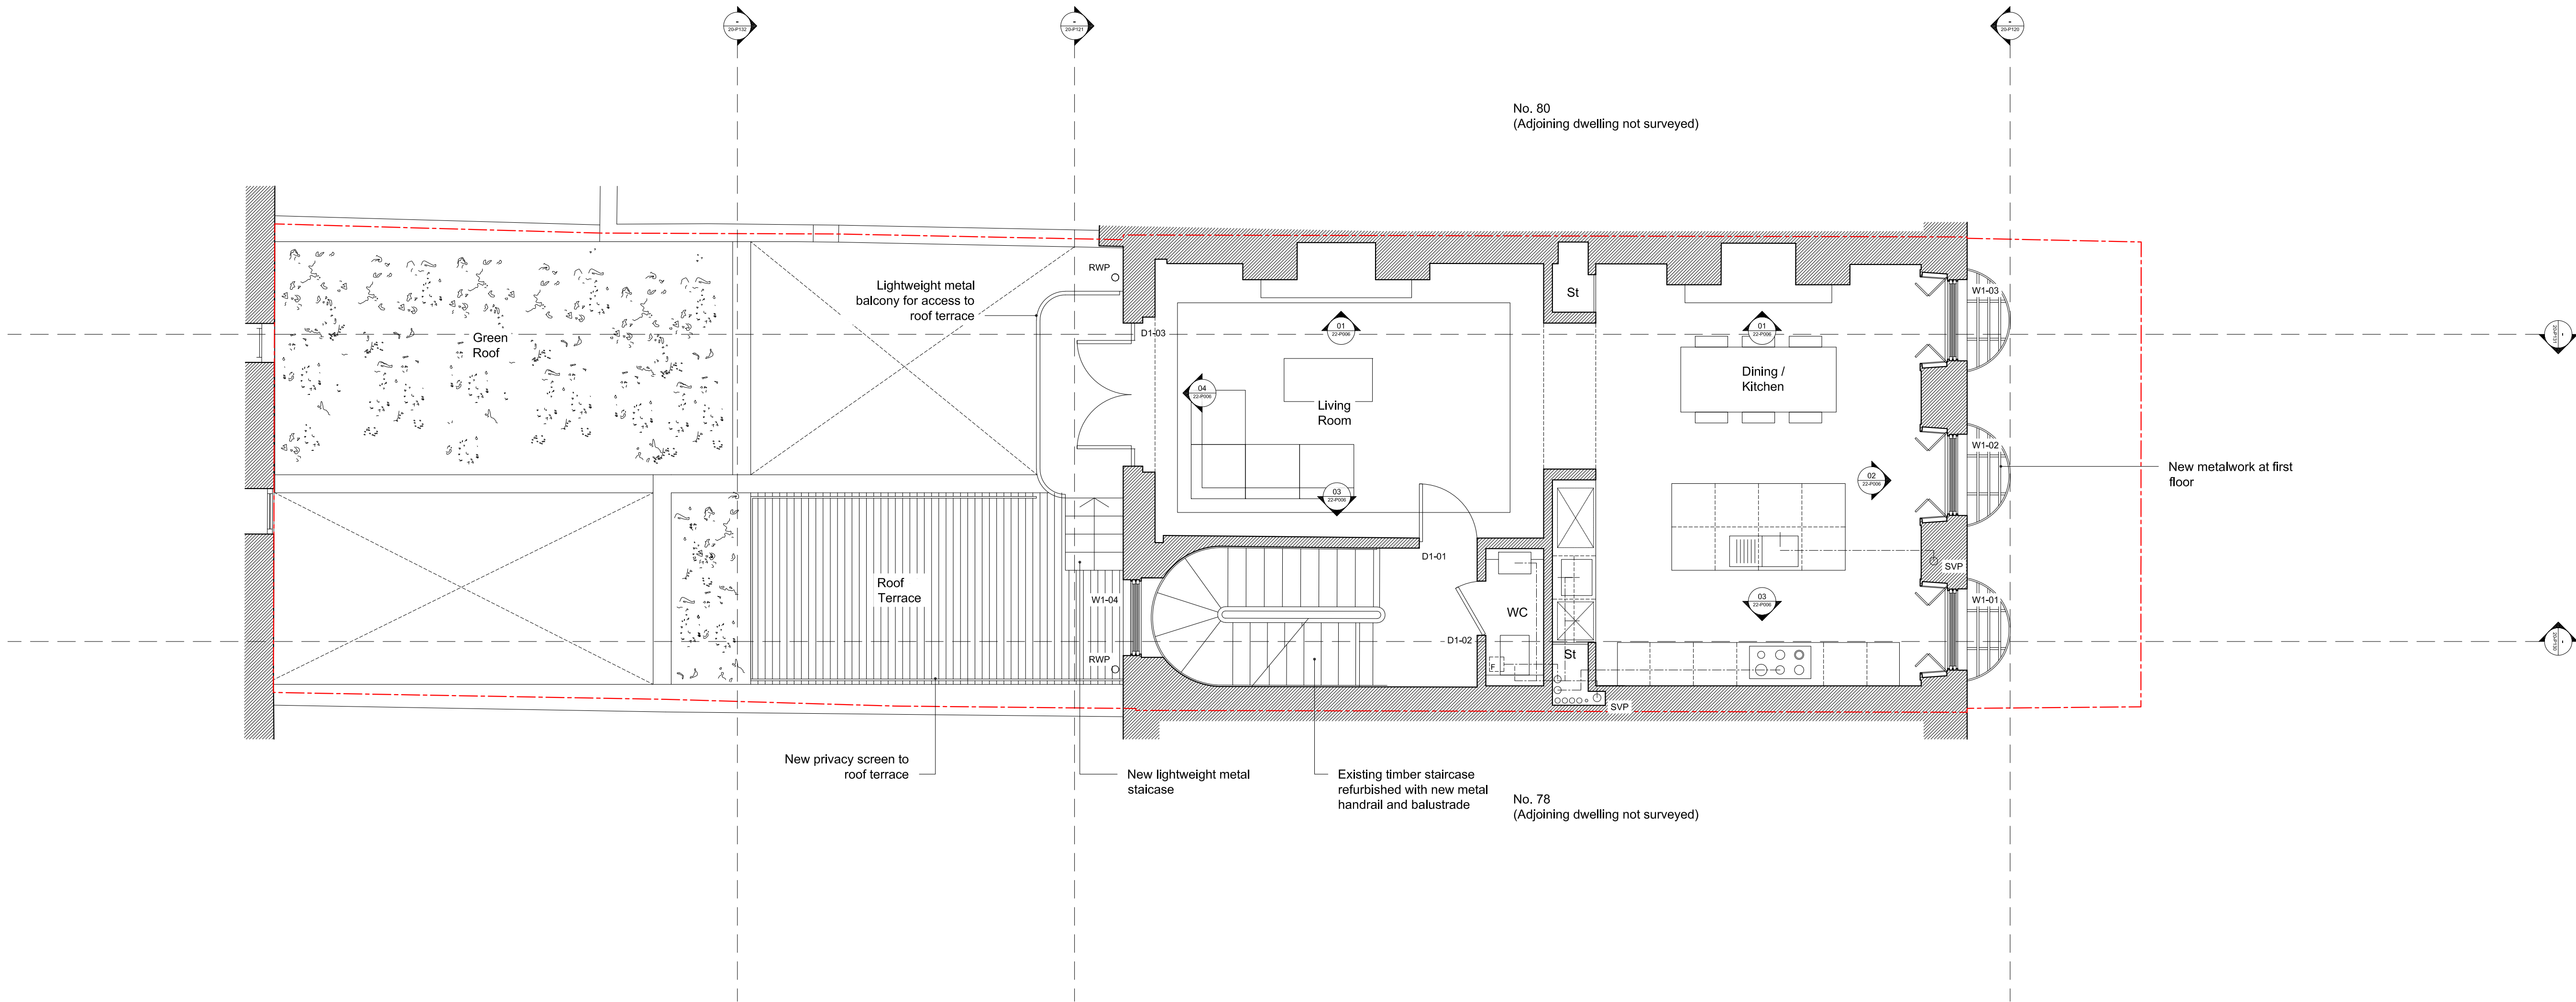

General notes:

Do not scale from drawings.
Errors to be reported immediately to the Architect.
To be read in conjunction with all relevant Architects', Services and Structural Engineers' drawings.
All existing site, tree and building information has been compiled from different sources.
All dimensions to be checked on site.

Comments:

All existing windows including timber shutters to be refurbished where required and secondary glazing installed where possible.
Existing staircases to be retained and refurbished.


Key:

Site Boundary

Rev.	Date	Description	Drawn	Check

Rev.	Date	Description	Drawn	Check

Key Plan

 

BÜF

Studio 2, 5a Priory Grove
London SW8 2PD

T : +44 (0)20 3409 0881
E: info@bufarchitecture.com
W: www.bufarchitecture.com

Project

79 Guilford Street
London, WC1N 1DF

Client

Andrew and Romain

Status

PLANNING

Drawing name

As Proposed
First Floor Plan

Date

10.12.18

Scale / Format

1:100 @A3

Drawn / Checked

XX / XX

Approved

XX

Project number

A010

Job no.

A010

Source

A

Zone

XX


Element

DR

Drawing no.

20-P112

Revision

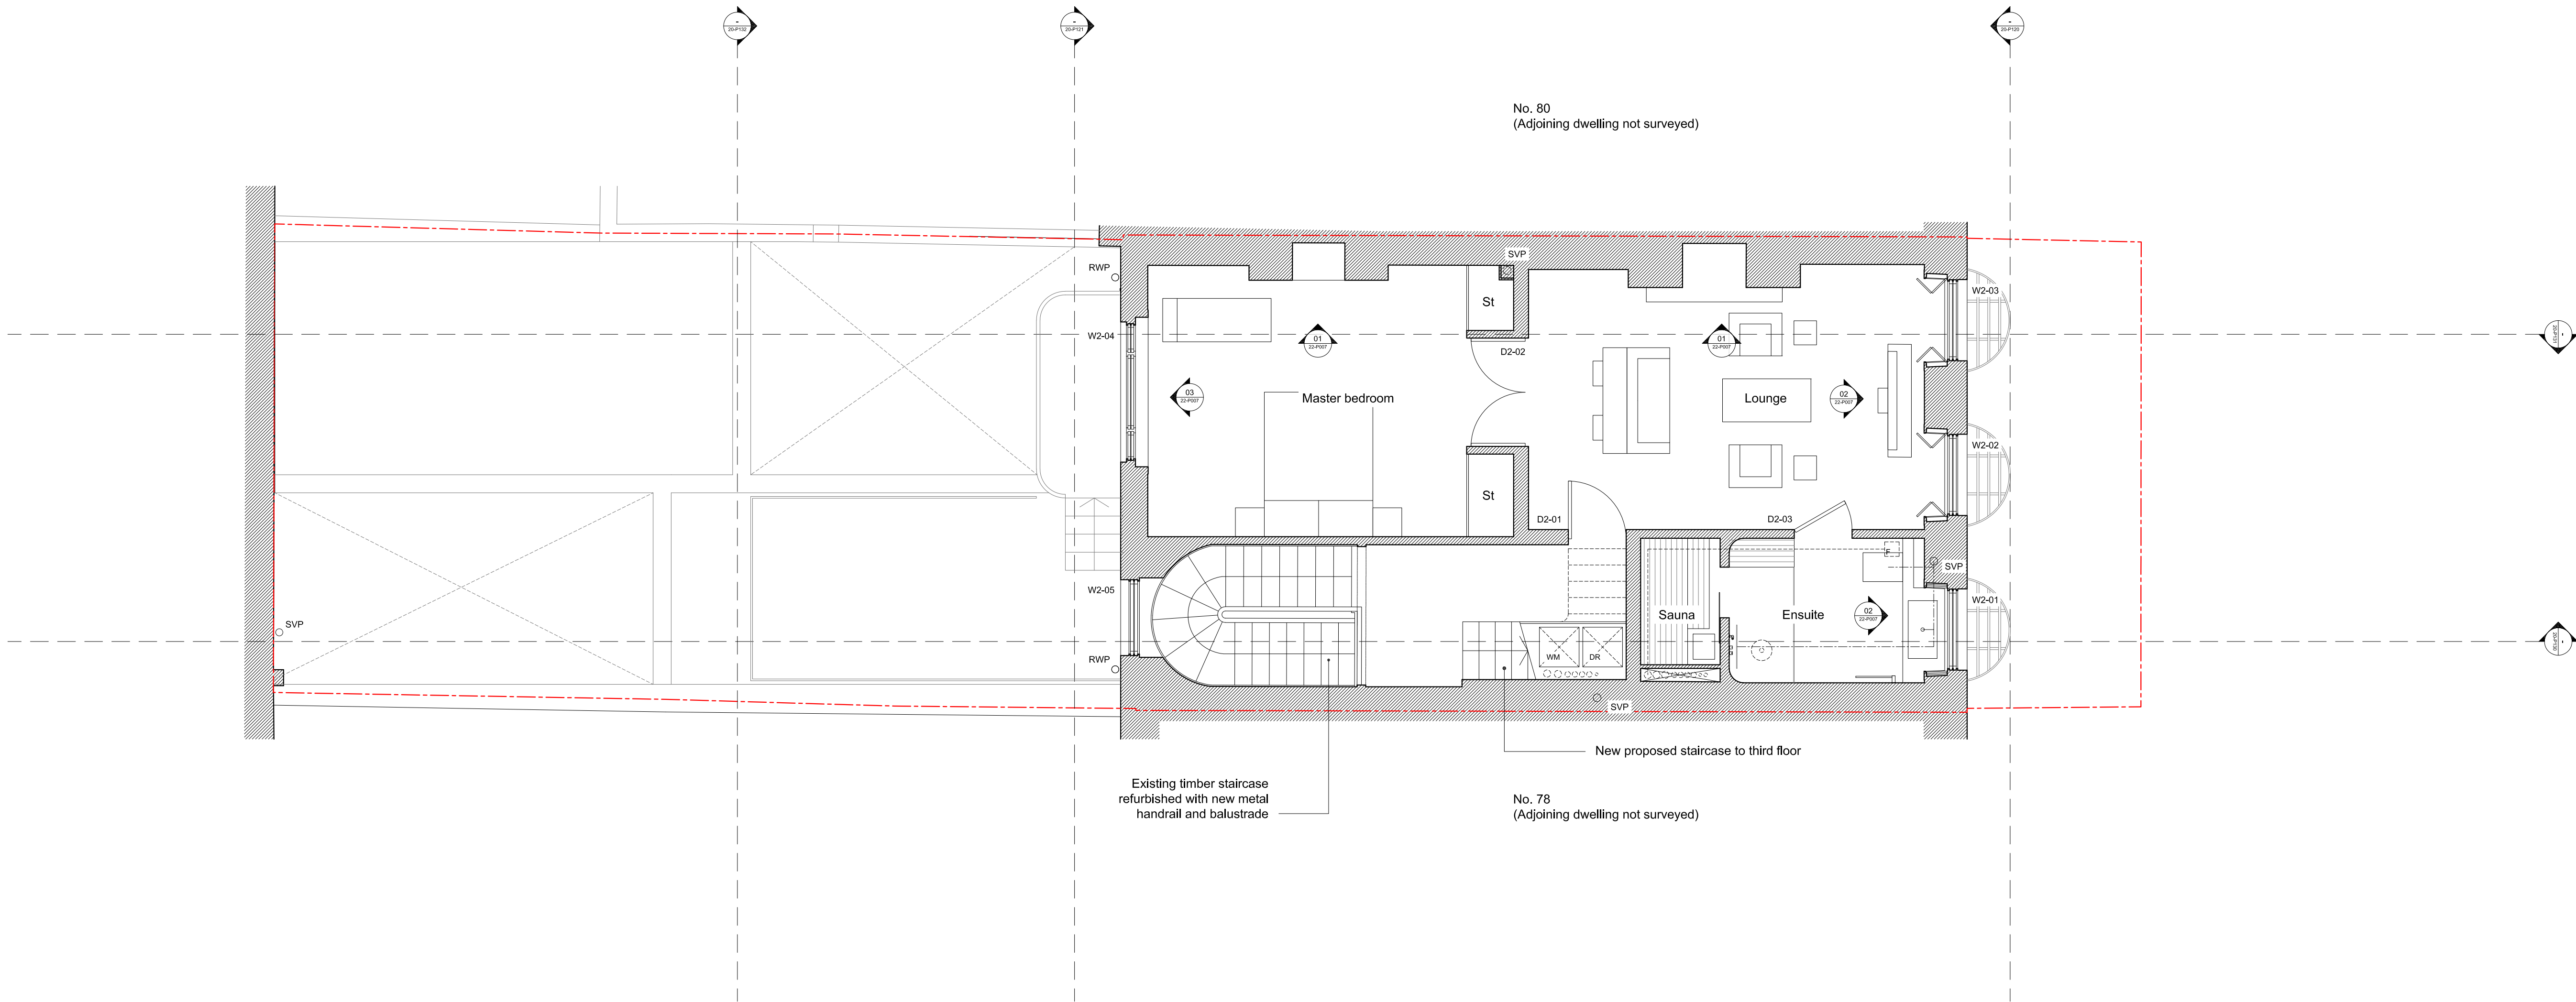

General notes:

Do not scale from drawings.
Errors to be reported immediately to the Architect.
To be read in conjunction with all relevant Architects', Services and Structural Engineers' drawings.
All existing site, tree and building information has been compiled from different sources.
All dimensions to be checked on site.

Comments:

All existing windows including timber shutters to be refurbished where required and secondary glazing installed where possible.
Existing staircases to be retained and refurbished.


Key:

Site Boundary

Rev.	Date	Description	Drawn	Check

Rev.	Date	Description	Drawn	Check

Key Plan

 

BÜF

Studio 2, 5a Priory Grove
London SW8 2PD

T : +44 (0)20 3409 0881
E : info@bufarchitecture.com
W : www.bufarchitecture.com

Project

79 Guilford Street
London, WC1N 1DF

Client

Andrew and Romain

Status

PLANNING

Drawing name

As Proposed
Second Floor Plan

Date

10.12.18

Scale / Format

1:100 @A3

Drawn / Checked

XX / XX

Approved

XX

Project number

A010

Job no.

A010

Source

A

Zone

XX


Element

DR

Drawing no.

20-P113

Revision

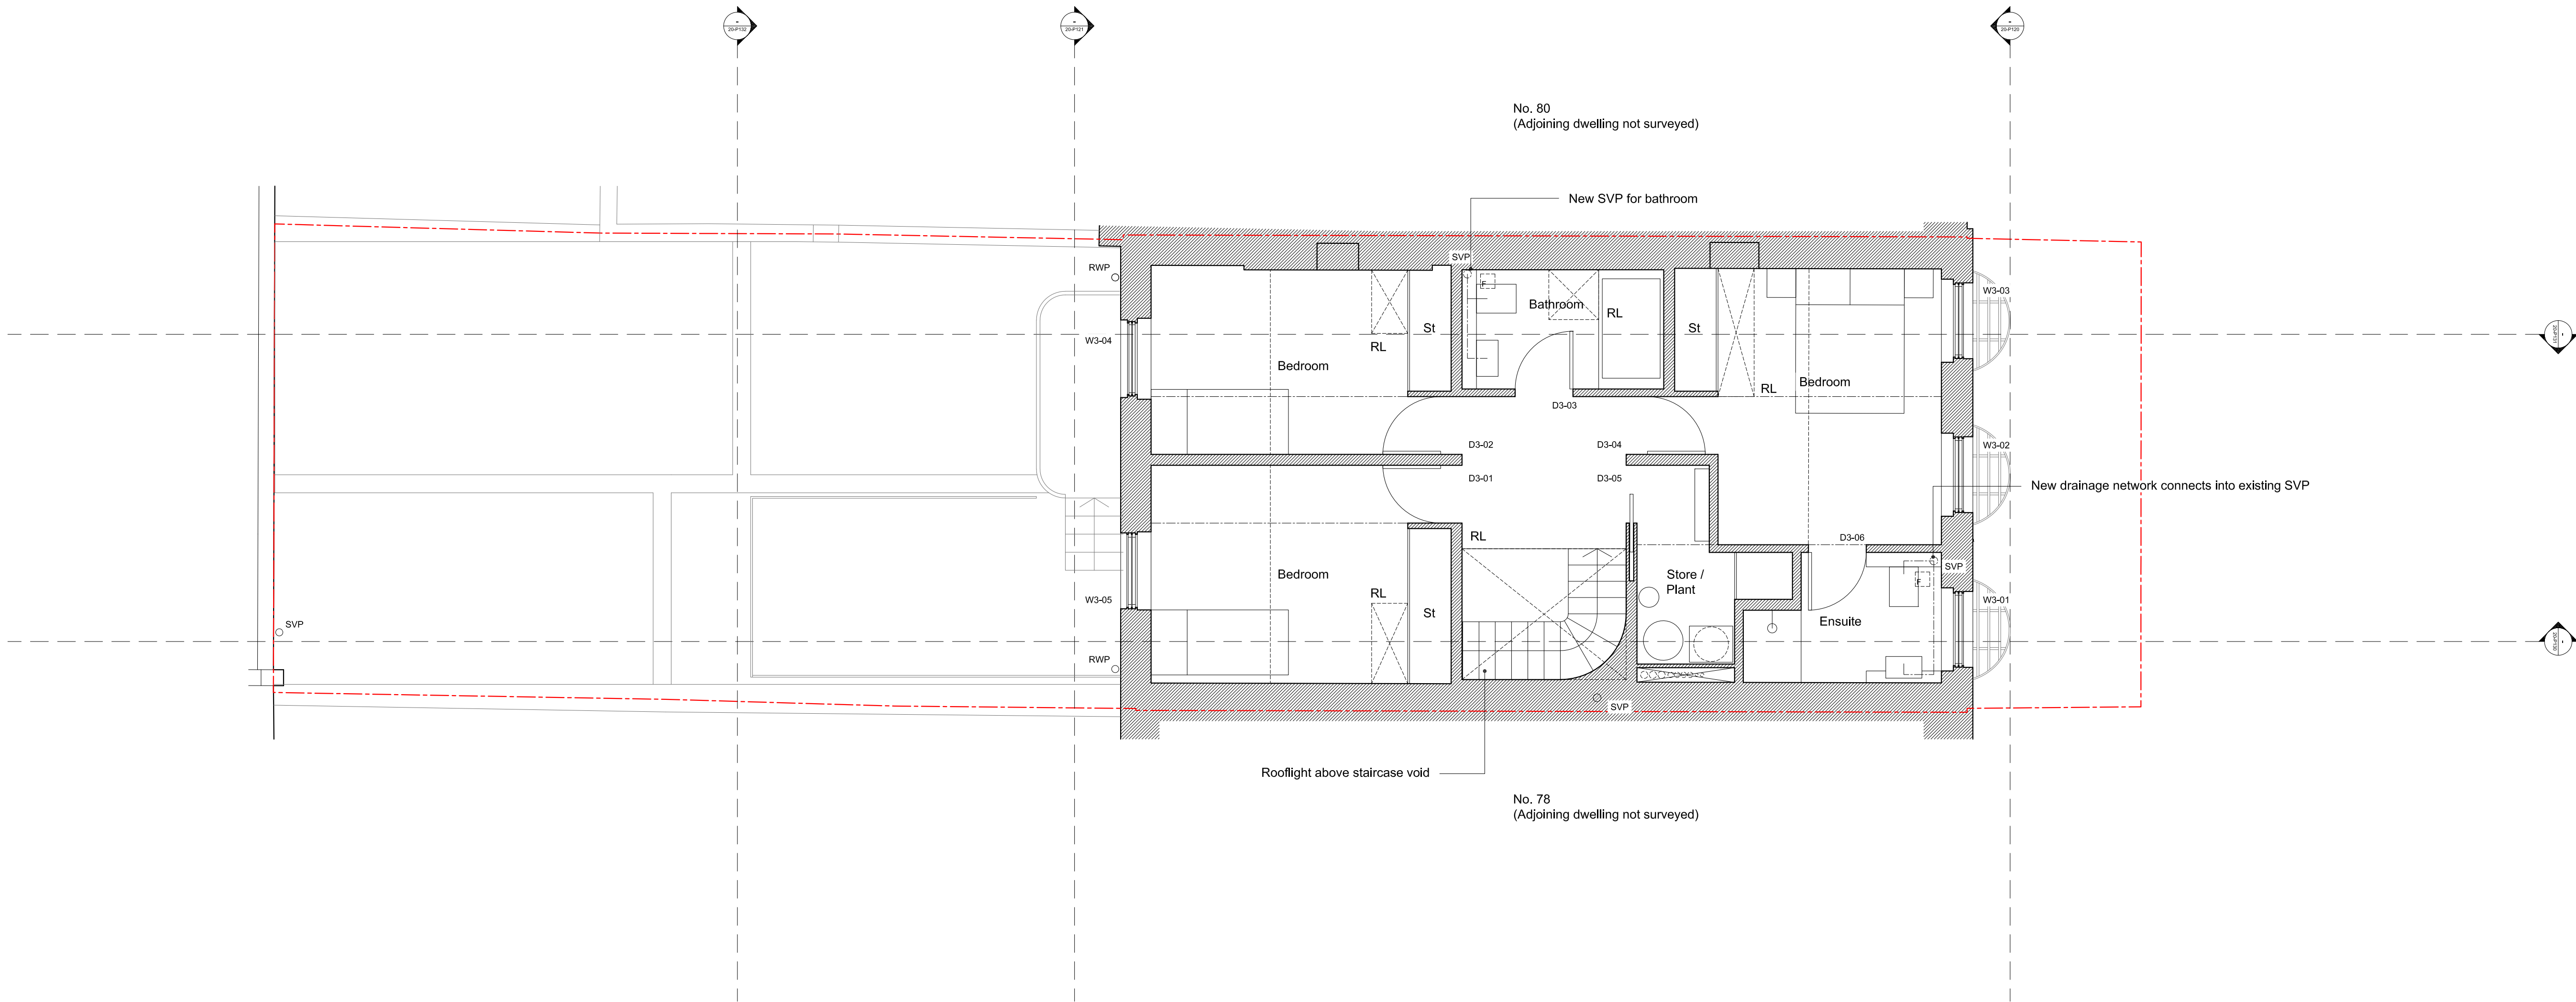

General notes:

Do not scale from drawings.
Errors to be reported immediately to the Architect.
To be read in conjunction with all relevant Architects', Services and Structural Engineers' drawings.
All existing site, tree and building information has been compiled from different sources.
All dimensions to be checked on site.

Comments:

All existing windows including timber shutters to be refurbished where required and secondary glazing installed where possible.
Existing staircases to be retained and refurbished.


Key:

Site Boundary

Rev.	Date	Description	Drawn	Check

Rev.	Date	Description	Drawn	Check

Key Plan

 

BÜF

Studio 2, 5a Priory Grove
London SW8 2PD

T : +44 (0)20 3409 0881
E: info@bufarchitecture.com
W: www.bufarchitecture.com

Project

79 Guilford Street
London, WC1N 1DF

Client

Andrew and Romain

Status

PLANNING

Drawing name

As Proposed
Third Floor Plan

Date

10.12.18
Scale / Format 1:100 @A3 1:50 @A1
Drawn / Checked XX / XX
Approved XX


Job no.

A010 A XX DR 20-P114

Project number

A010

Revision

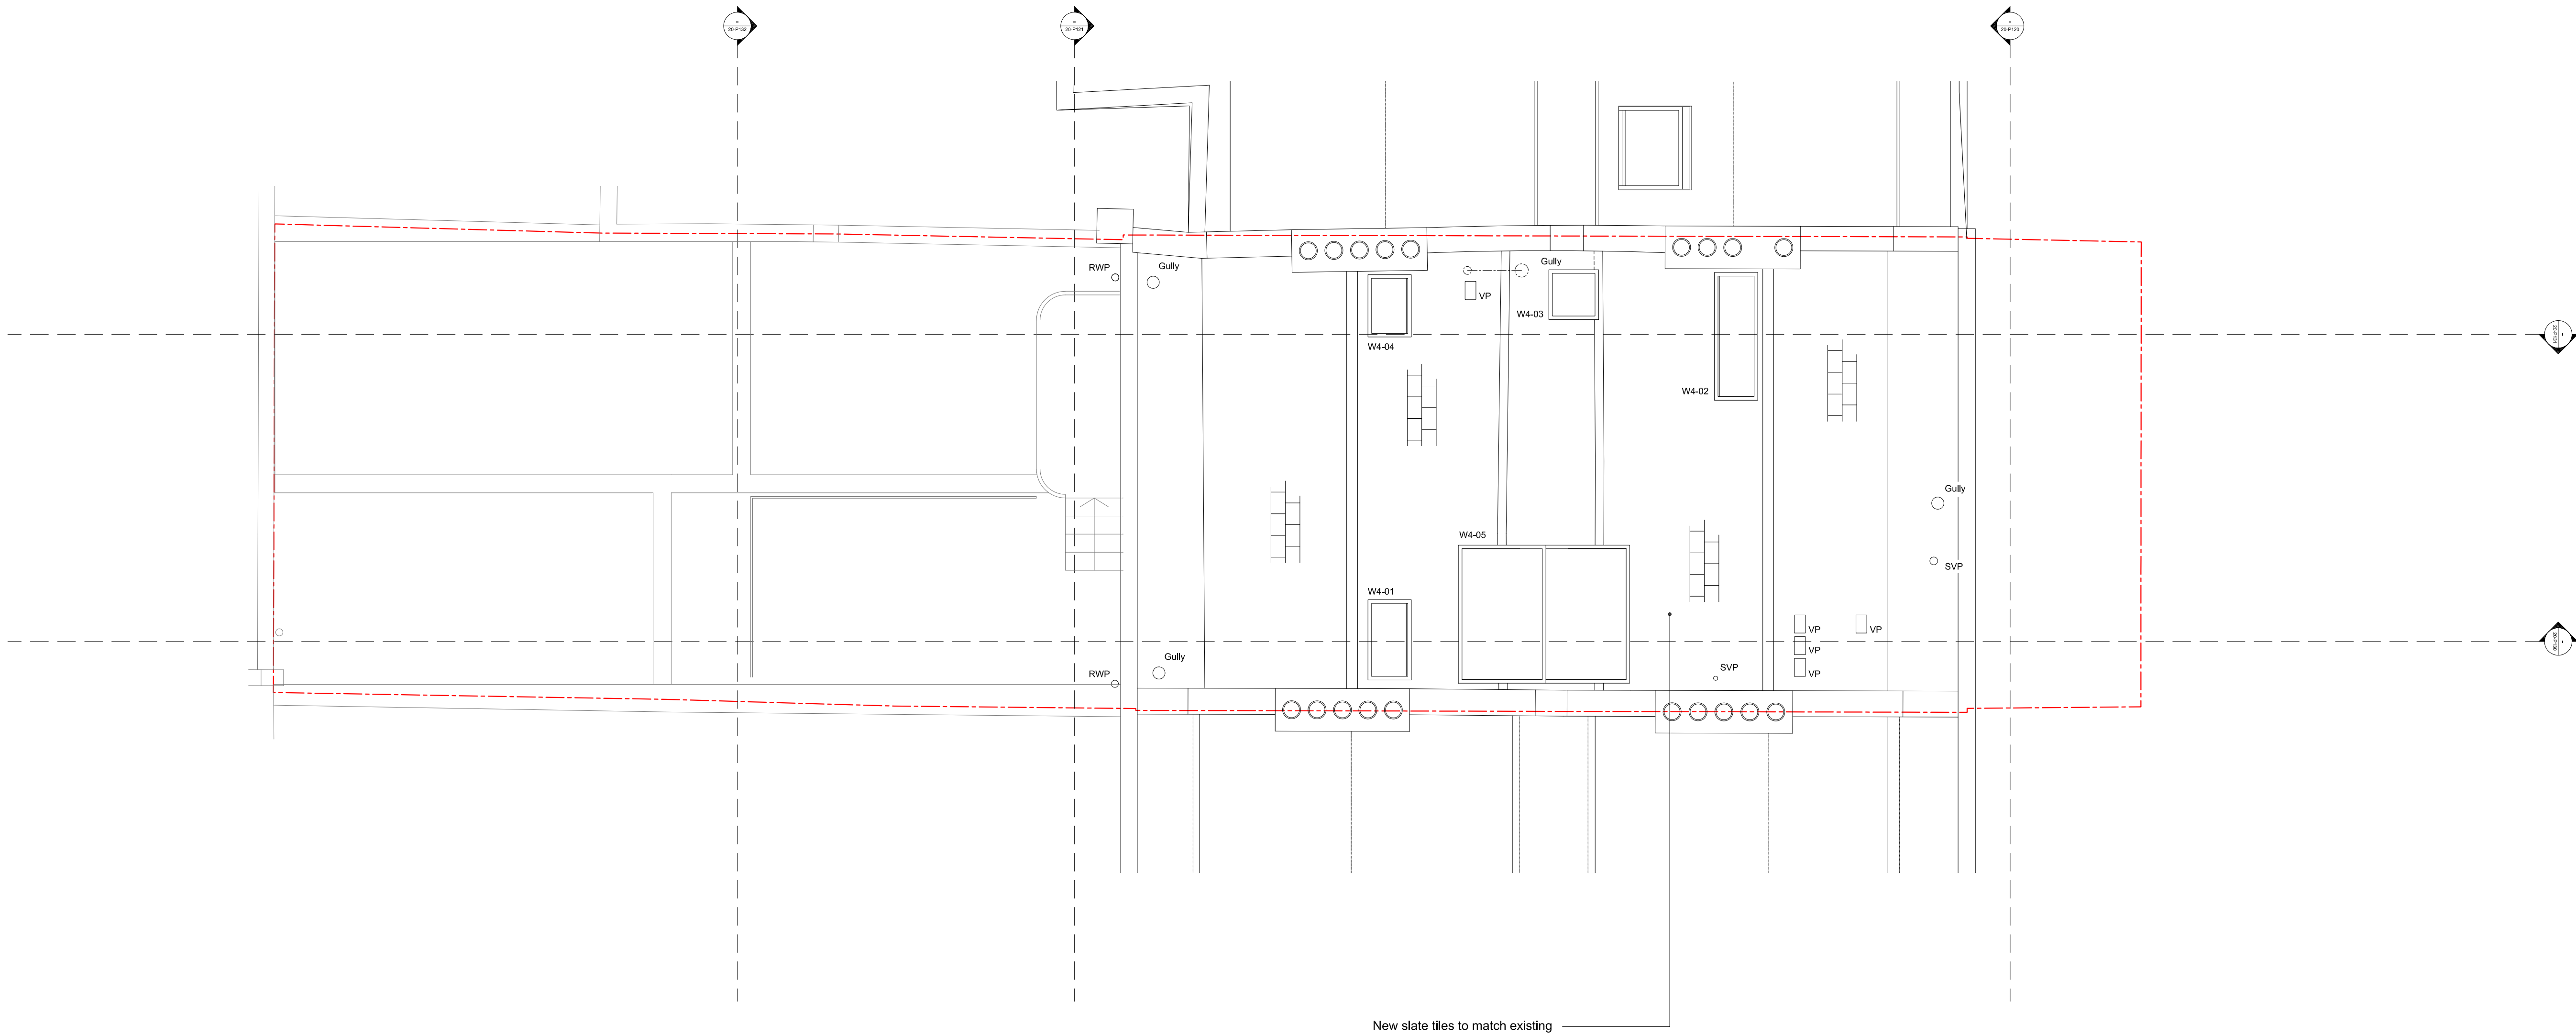

General notes:

Do not scale from drawings.
Errors to be reported immediately to the Architect.
To be read in conjunction with all relevant Architects', Services and Structural Engineers' drawings.
All existing site, tree and building information has been compiled from different sources.
All dimensions to be checked on site.

Comments:

All existing windows including timber shutters to be refurbished where required and secondary glazing installed where possible.
Existing staircases to be retained and refurbished.


Key:

Site Boundary

Rev.	Date	Description	Drawn	Check

Rev.	Date	Description	Drawn	Check

Key Plan

 

BÜF

Studio 2, 5a Priory Grove
London SW8 2PD

T : +44 (0)20 3409 0881
E: info@bufarchitecture.com
W: www.bufarchitecture.com

© BÜF Architecture Ltd.

Project

79 Guilford Street
London, WC1N 1DF

Client

Andrew and Romain

Status

PLANNING

Drawing name

As Proposed
Roof Plan

Date

10.12.18
Scale / Format 1:100 @A3 1:50 @A1
Drawn / Checked XX / XX
Approved XX

Job no.

A010 A XX DR 20-P115


Project number

A010


Revision



General notes:		Comments:		Key Plan		Project		Drawing name	
Do not scale from drawings.		All existing windows including timber shutters to be refurbished where required and secondary glazing installed where possible.				79 Guilford Street		As Proposed	
Errors to be reported immediately to the Architect.		Existing staircases to be retained and refurbished.				London, WC1N 1DF		Elevation AA	
To be read in conjunction with all relevant Architects', Services and Structural Engineers' drawings.		Key:				Studio 2, 5a Priory Grove			
All existing site, tree and building information has been compiled from different sources.		----- Site Boundary				London SW8 2PD			
All dimensions to be checked on site.						T : +44 (0)20 3409 0881		Client	
						E : info@bufarchitecture.com		Date 20.02.19	
						W : www.bufarchitecture.com		Scale / Format 1:100 @A3 1:50 @A1	
								Drawn / Checked XX / XX	
								Approved XX	
								Project number A010	
								Status	
								Job no. Source Zone Element Drawing no. Revision	
								A010 A XX DR 20-P120	
								© BÜF Architecture Ltd.	

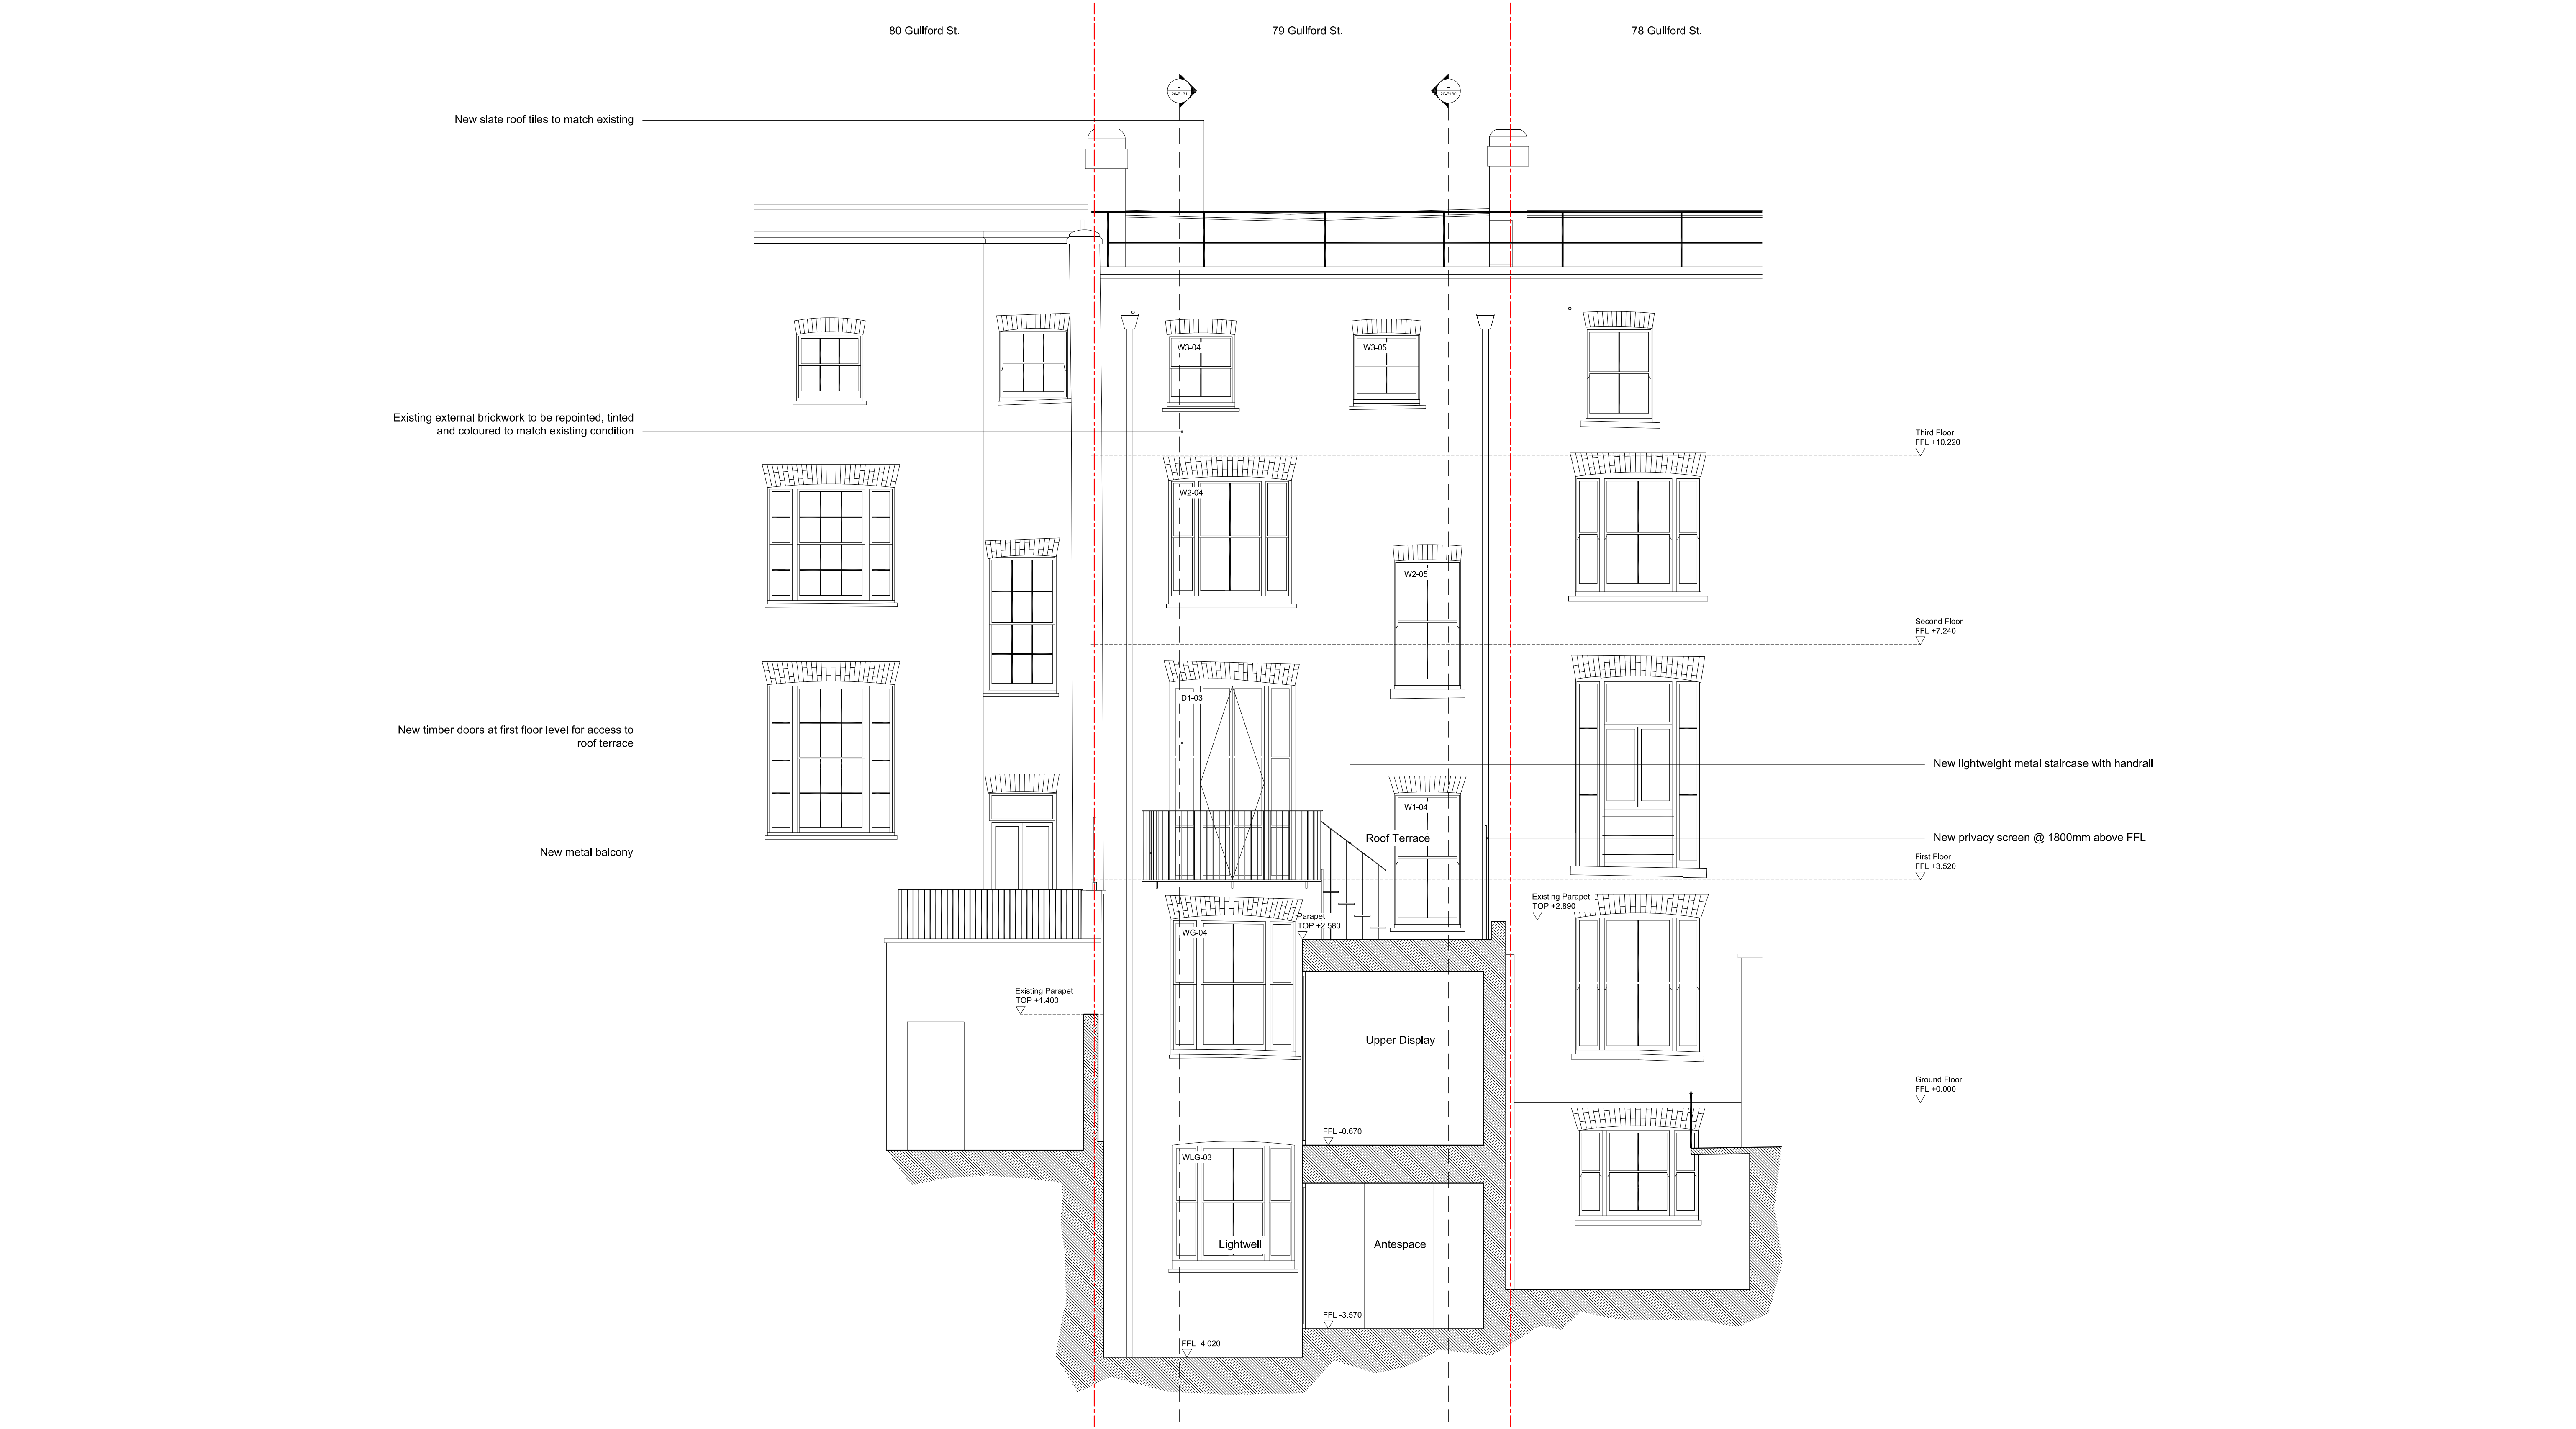

General notes:		Comments:		Key Plan		BÜF		Project		Drawing name	
Do not scale from drawings. Errors to be reported immediately to the Architect. To be read in conjunction with all relevant Architects', Services and Structural Engineers' drawings. All existing site, tree and building information has been compiled from different sources. All dimensions to be checked on site.		All existing windows including timber shutters to be refurbished where required and secondary glazing installed where possible. Existing staircases to be retained and refurbished.		Studio 2, 5a Priory Grove London SW8 2PD		79 Guilford Street London, WC1N 1DF		As Proposed Elevation BB		Project number	
Key:		Site Boundary		T : +44 (0)20 3409 0881 E: info@bufarchitecture.com W: www.bufarchitecture.com		Client		Date 20.02.19 Scale / Format 1:100 @A3 1:50 @A1 Drawn / Checked XX / XX Approved XX		A010	
Rev.		Date		Description		Drawn		Check		Status	
Rev.		Date		Description		Drawn		Check		Job no. Source Zone Element Drawing no. Revision	
A010		A		XX		DR		20-P121		PLANNING	

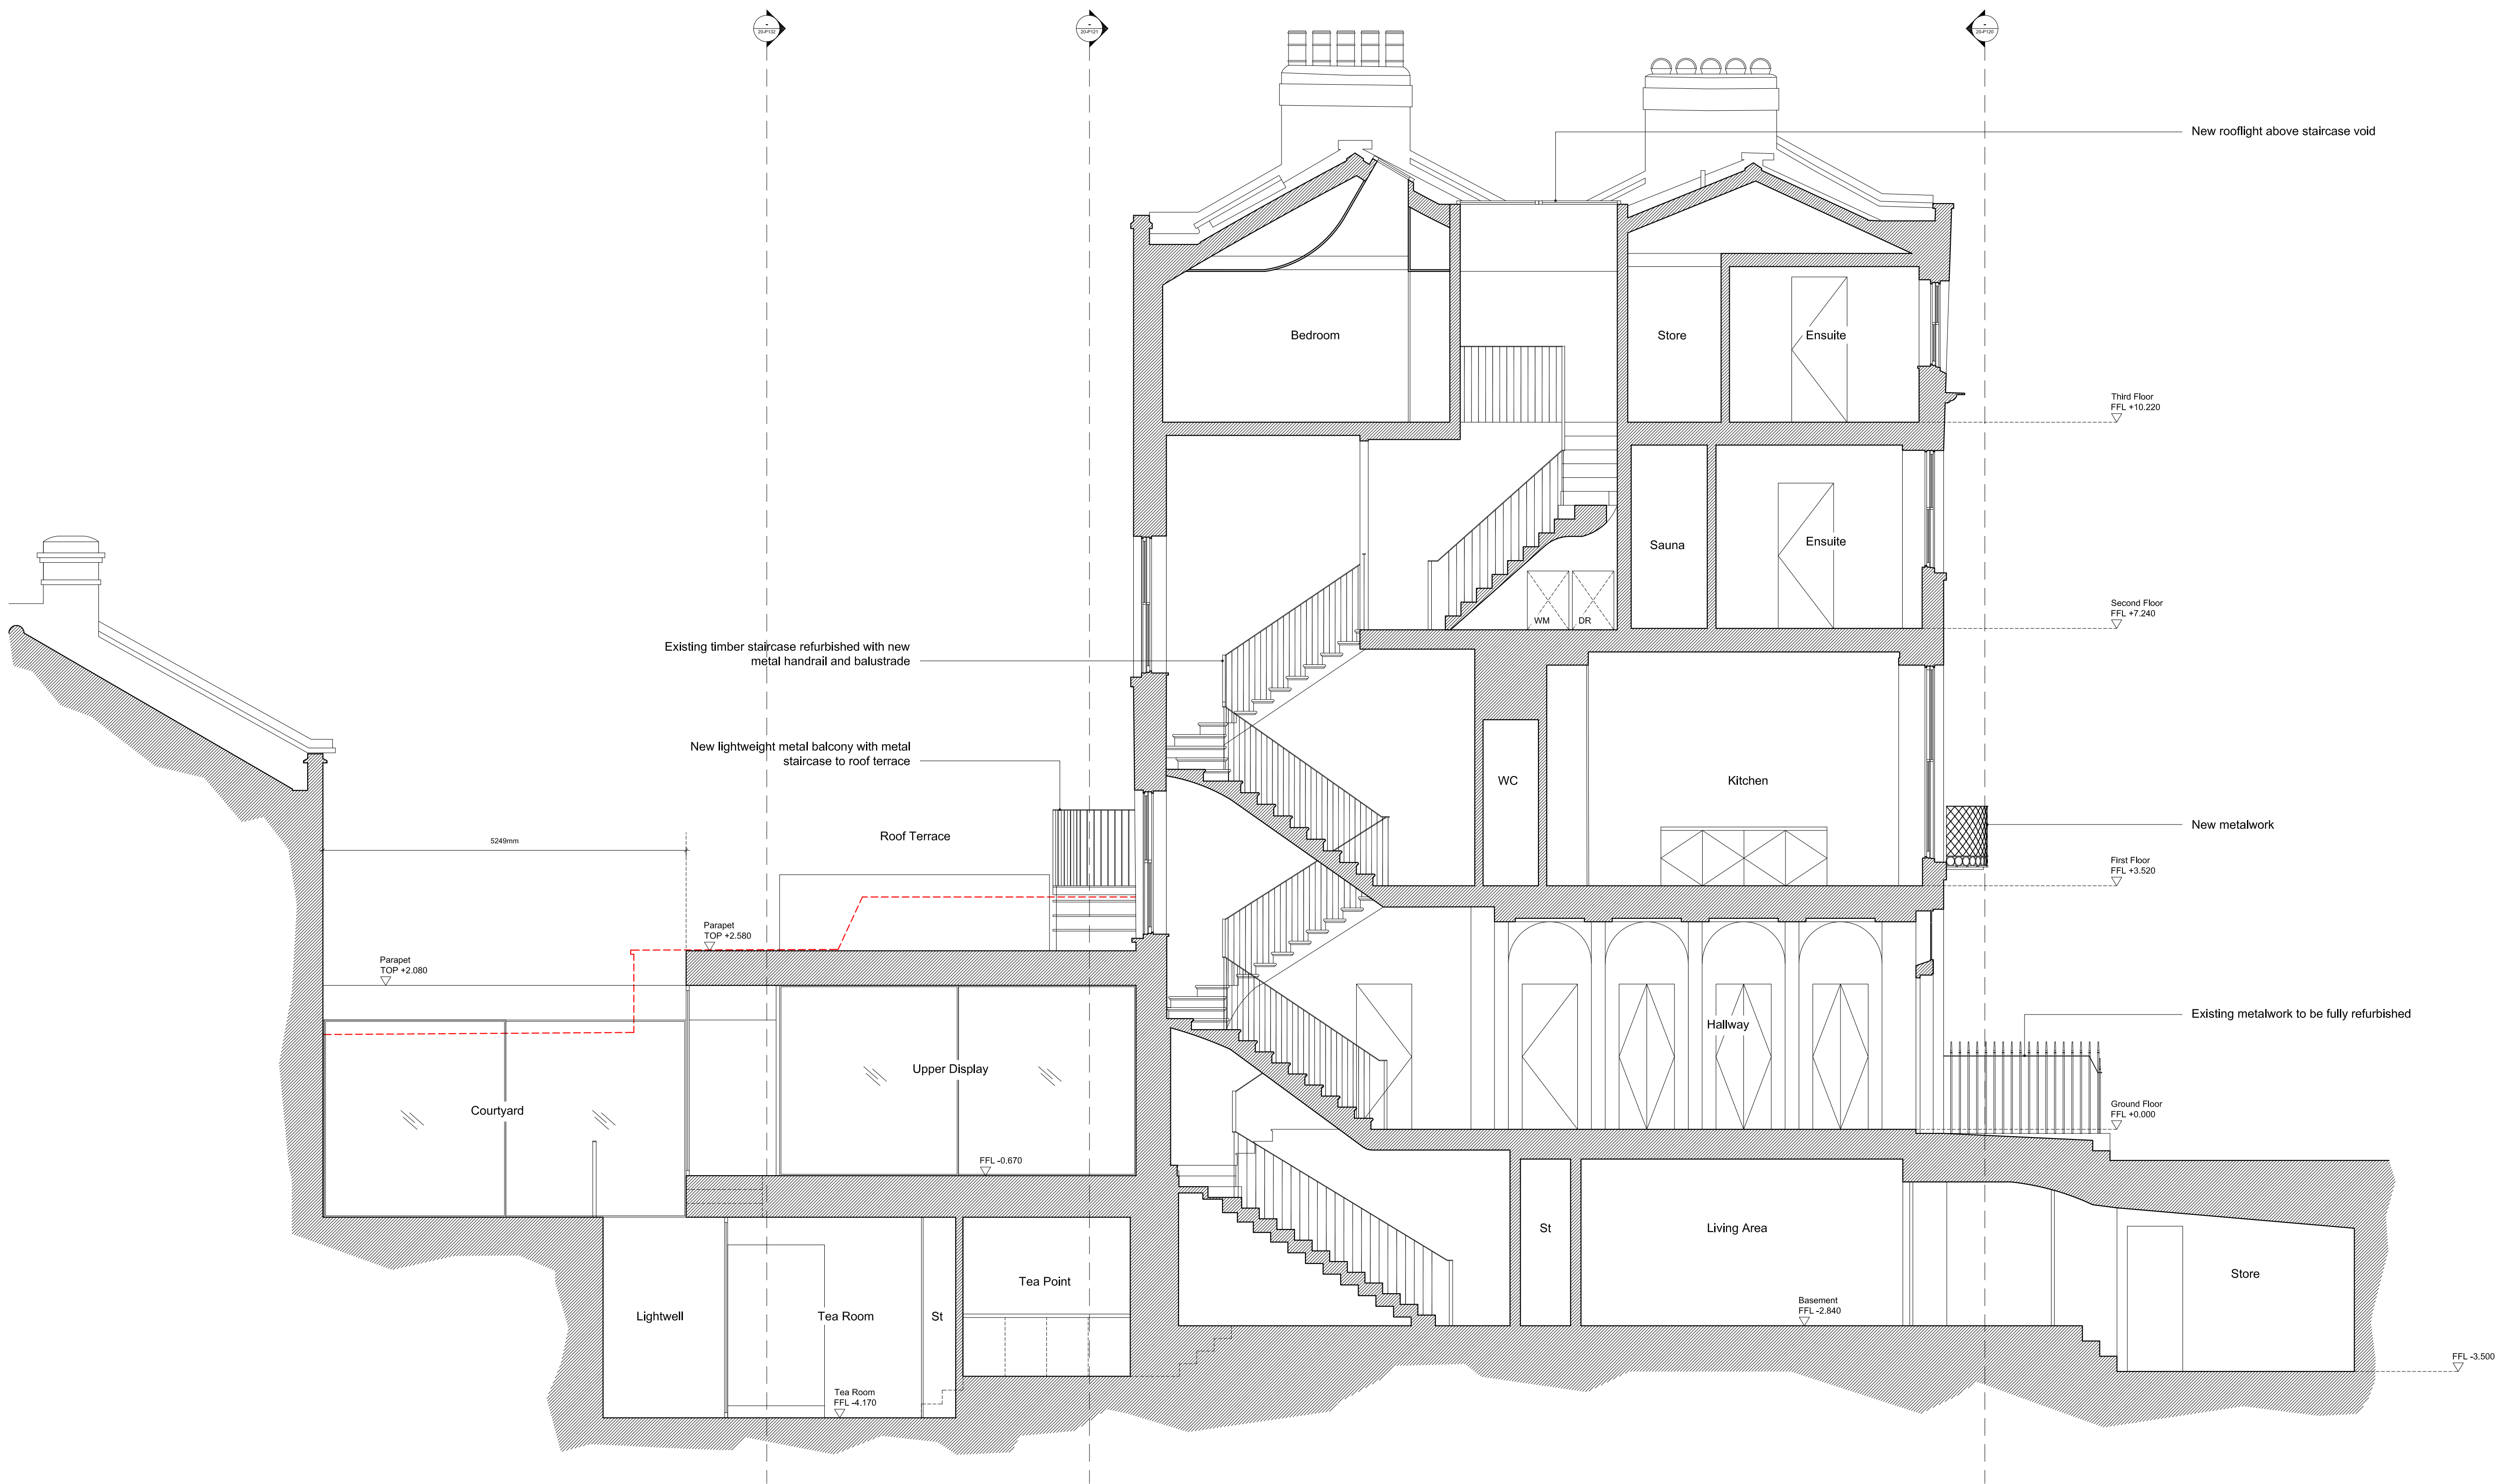

General notes:

Do not scale from drawings.
Errors to be reported immediately to the Architect.
To be read in conjunction with all relevant Architects', Services and Structural Engineers' drawings.
All existing site, tree and building information has been compiled from different sources.
All dimensions to be checked on site.


Comments:

All existing windows including timber shutters to be refurbished where required and secondary glazing installed where possible.
Existing staircases to be retained and refurbished.

Rev.	Date	Description	Drawn	Check

Rev.	Date	Description	Drawn	Check

Key Plan

 

BÜF

Studio 2, 5a Priory Grove
London SW8 2PD

T : +44 (0)20 3409 0881
E: info@bufarchitecture.com
W: www.bufarchitecture.com

Project

79 Guilford Street
London, WC1N 1DF

Client

Andrew and Romain

Status

PLANNING

Drawing name

As Proposed
Section AA

Date

20.02.19

Scale / Format

1:100 @A3

1:50 @A1

XX / XX

XX

Project number

A010

Job no.

A010

A

XX

DR

20-P130

XX

XX

General notes:

Do not scale from drawings.
Errors to be reported immediately to the Architect.
To be read in conjunction with all relevant Architects', Services and Structural Engineers' drawings.
All existing site, tree and building information has been compiled from different sources.
All dimensions to be checked on site.


Comments:

All existing windows including timber shutters to be refurbished where required and secondary glazing installed where possible.
Existing staircases to be retained and refurbished.

Rev.	Date	Description	Drawn	Check	

Rev.	Date	Description	Drawn	Check	

Key Plan

 

BÜF

Studio 2, 5a Priory Grove
London SW8 2PD

T : +44 (0)20 3409 0881
E: info@bufarchitecture.com
W: www.bufarchitecture.com

Project

79 Guilford Street
London, WC1N 1DF

Client

Andrew and Romain

Status

PLANNING

Drawing name

As Proposed
Section BB

Date

20.02.19
Scale / Format 1:100 @A3 1:50 @A1
Drawn / Checked XX / XX
Approved XX

Job no.

A010 A XX DR 20-P131

Source

Zone


Element

Drawing no.

Revision

Project number

A010

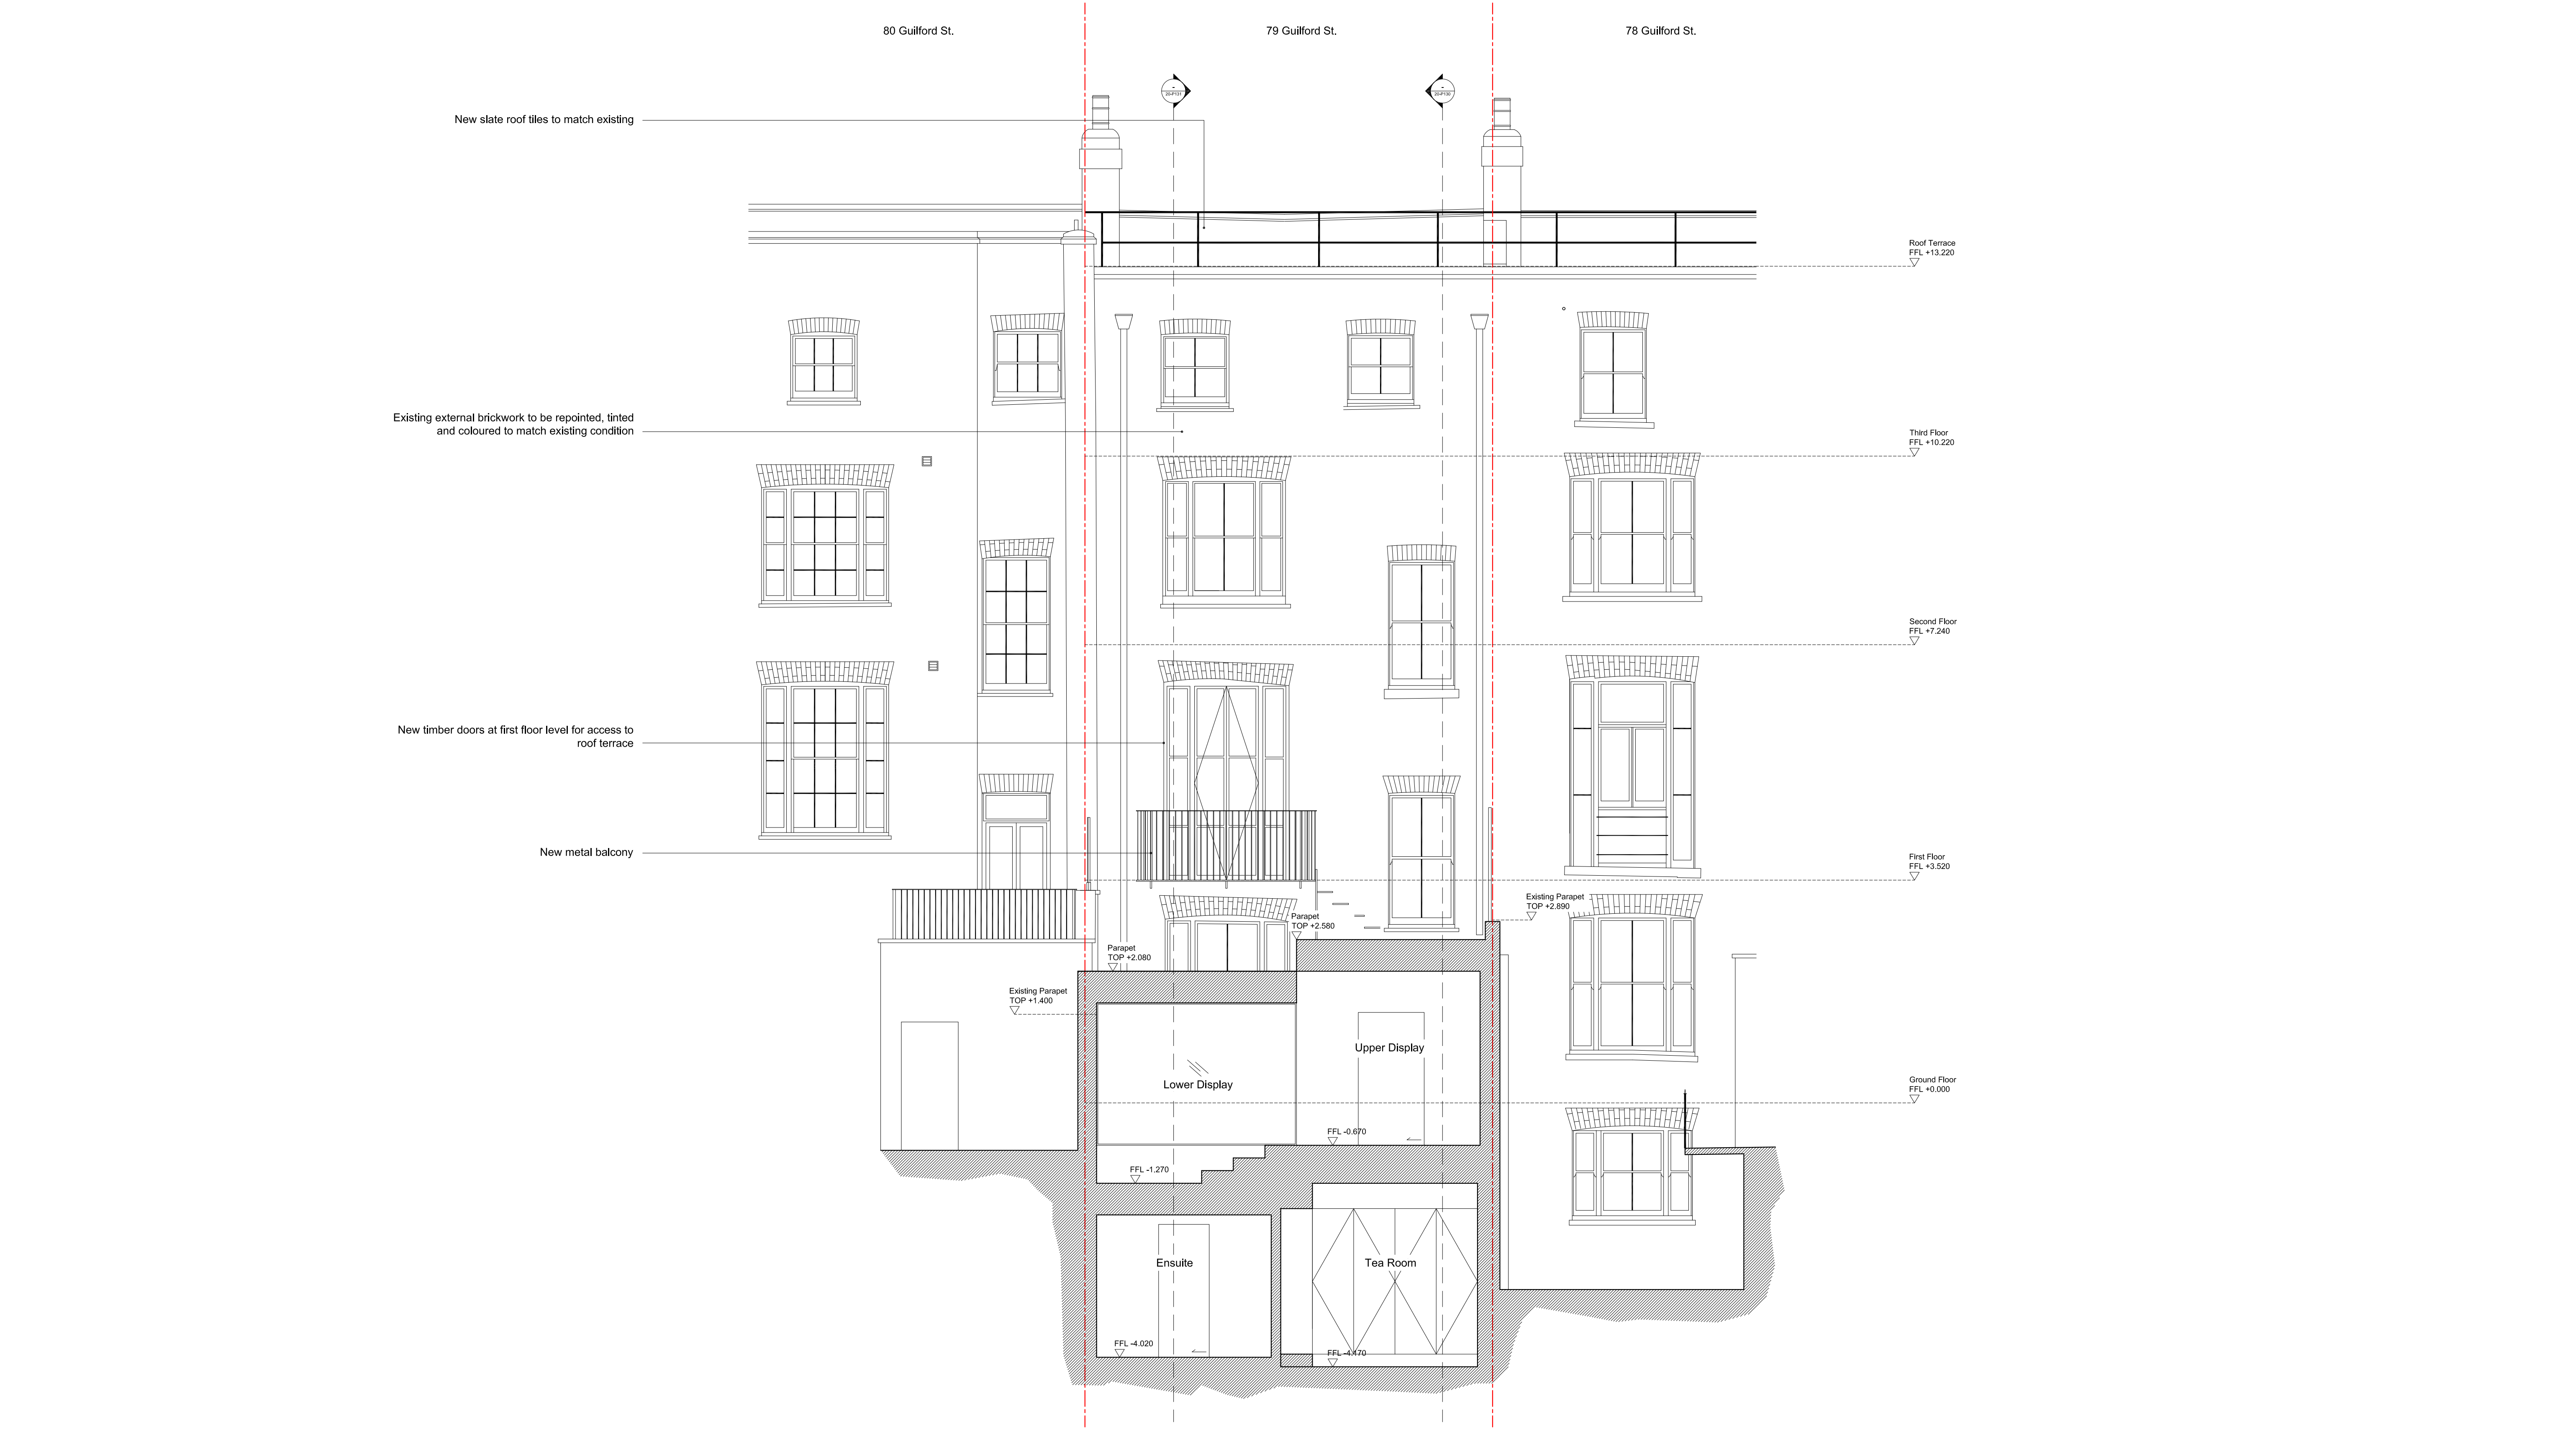

General notes:		Comments:		Key Plan		Project		Drawing name	
Do not scale from drawings. Errors to be reported immediately to the Architect. To be read in conjunction with all relevant Architects', Services and Structural Engineers' drawings. All existing site, tree and building information has been compiled from different sources. All dimensions to be checked on site.						79 Guilford Street London, WC1N 1DF		As Proposed Section CC	
						Client		Date 20.02.19 Scale / Format 1:100 @A3 1:50 @A1 Drawn / Checked XX / XX Approved XX	
						Status		Job no. Source Zone Element Drawing no. Revision	
						PLANNING		A010 A XX DR 20-P132	