

AS PERMITTED 5th FLOOR EXTENSION

NEW 5th EXT.

Rolled Standing Seam
Lead Roofing/ In lieu
of previously approved
Zinc Cladding
Rolled Standing Seam
Lead Roofing/
Cladding to Extension

Bronze anodised
bifold door system to
match previous
planning approved

NEW 5th EXT.

Ballustrade
as previously
approved

AS PERMITTED 5th EXT.

Zinc

Brick

Brick

Proposed
garage doors

Brick

WIDTH OF EX. MEWS GARAGE

EX. MEWS GARAGE

AS PERMITTED MEWS EXTENSION



PLANNING

16/05/2018 Material descriptions changed

THIS DRAWING IS NOT TO BE SCALED. ONLY FIGURED DIMENSIONS ARE TO BE FOLLOWED (UNLESS THE DRAWING IS PART OF A PLANNING APPLICATION). CONTRACTORS ARE TO CHECK ALL DIMENSIONS BEFORE WORK COMMENCES AND REFER ANY APPARENT DISCREPANCY TO THE ARCHITECT.
THIS DRAWING IS THE SOLE PROPERTY OF MR PARTNERSHIP LIMITED, AND MAY NOT BE COPIED OR REPRODUCED IN ANY MANNER WHATSOEVER WITHOUT THE OWNERS WRITTEN CONSENT. © COPYRIGHT.

PROJECT 77 -79 Charlotte Street
London W1

DRAWING Rear Elevation





MR PARTNERSHIP LTD

41 Foley Street, London W1W 7TS Tel: (020) 7631 5405 Email: info@mrpartnership.co.uk Web: www.mrpartnership.co.uk

DATE: 19/11/2018 SCALE: 1:50@A1 DRAWN: JH


DWG No: 3170_075 REV. No: A

FILE: 3170_Planning Rear Elevation_Rev5.dwg

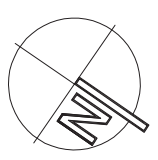 

PLANNING

<p>THIS DRAWING IS NOT TO BE SCALED. ONLY FIGURED DIMENSIONS ARE TO BE FOLLOWED UNLESS THE DRAWING IS PART OF A PLANNING APPLICATION. CONTRACTORS ARE TO CHECK ALL DIMENSIONS BEFORE WORK COMMENCES AND REPORT ANY APPARENT DISCREPANCY TO THE ARCHITECT.</p> <p>THIS DRAWING IS THE SOLE PROPERTY OF M/R PARTNERSHIP LIMITED, AND MAY NOT BE COPIED OR REPRODUCED IN ANY MANNER WHATSOEVER WITHOUT THE OWNERS WRITTEN CONSENT.</p>		
<p>PROJECT 77 -79 Charlotte Street London W1</p>		
<p>DRAWING Option 1 Roof Plan</p>		
<p>M/R P M/R PARTNERSHIP LTD</p>		
<p>41 Foley Street, London W1W 7TS Tel: (020) 7631 5406 Email: info@m/rpartnership.co.uk Web: www.m/rpartnership.co.uk</p>		
DATE: 19/11/2018	SCALE: 1:50@A1	DRAWN: JH
DWG No: 3170_068A	1:100@A3	REV. No: /
<p>FILE:3170_Planning Roof Plan_revised_option 1.dwg</p>		

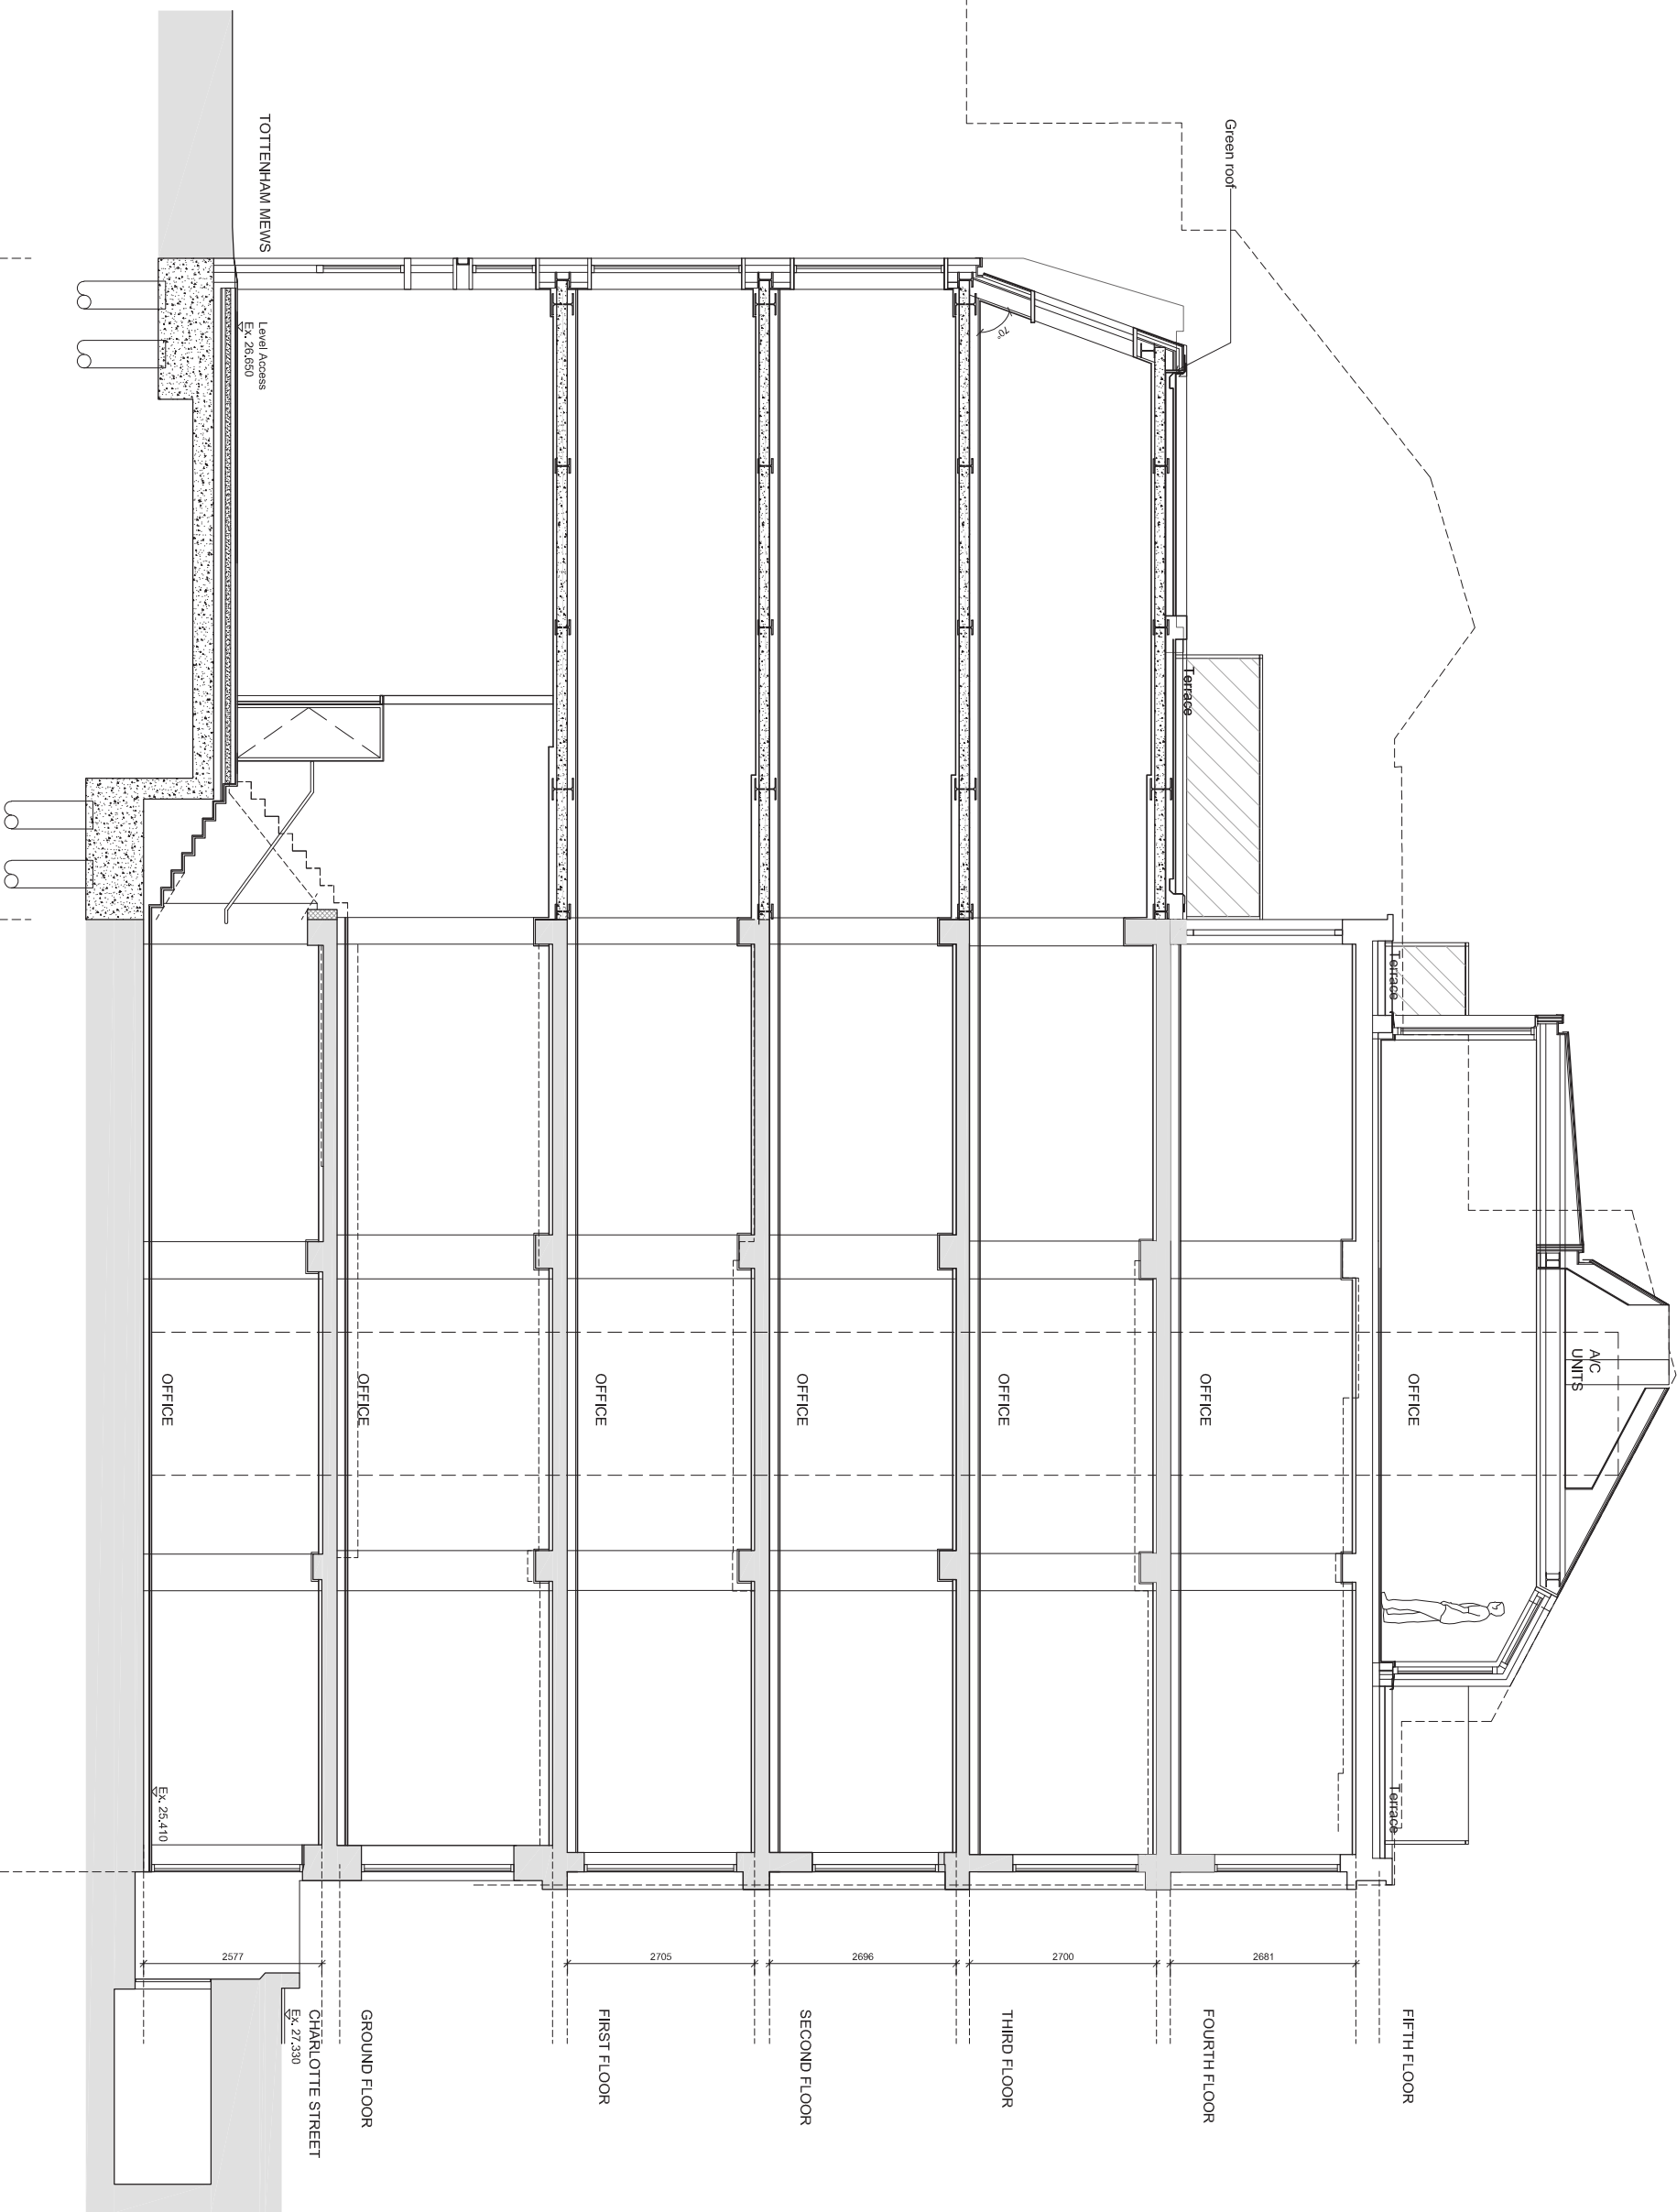

PLANNING

THIS DRAWING IS NOT TO BE SCALED. ONLY FIGURED DIMENSIONS ARE TO BE FOLLOWED UNLESS THE DRAWING IS PART OF A PLANNING APPLICATION. CONTRACTORS ARE TO CHECK ALL DIMENSIONS BEFORE WORK COMMENCES AND REPORT ANY APPARENT DISCREPANCIES TO THE ARCHITECT. THIS DRAWING IS THE SOLE PROPERTY OF M/R PARTNERSHIP LIMITED AND MAY NOT BE COPIED OR REPRODUCED IN ANY MANNER WHATSOEVER WITHOUT THE OWNERS' WRITTEN CONSENT. (S) (M) (P) (R) (SH) (L)

**PROJECT 77 -79 Charlotte Street
London W1**

**DRAWING Option 1
Section AA**




MRP
M/R PARTNERSHIP LTD

41 Foleys Street, London W1W 7TS Tel: (020) 7631 5405 Email: info@mpartnership.co.uk Web: www.mpartnership.co.uk

DATE: 19/11/18 SCALE: 1:50@A1 DRAWN: JH

DWG No: 3170_070A REV. No: A

FILE: 3170_Planning Section AA_revised_option 1.dwg

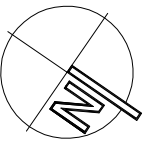 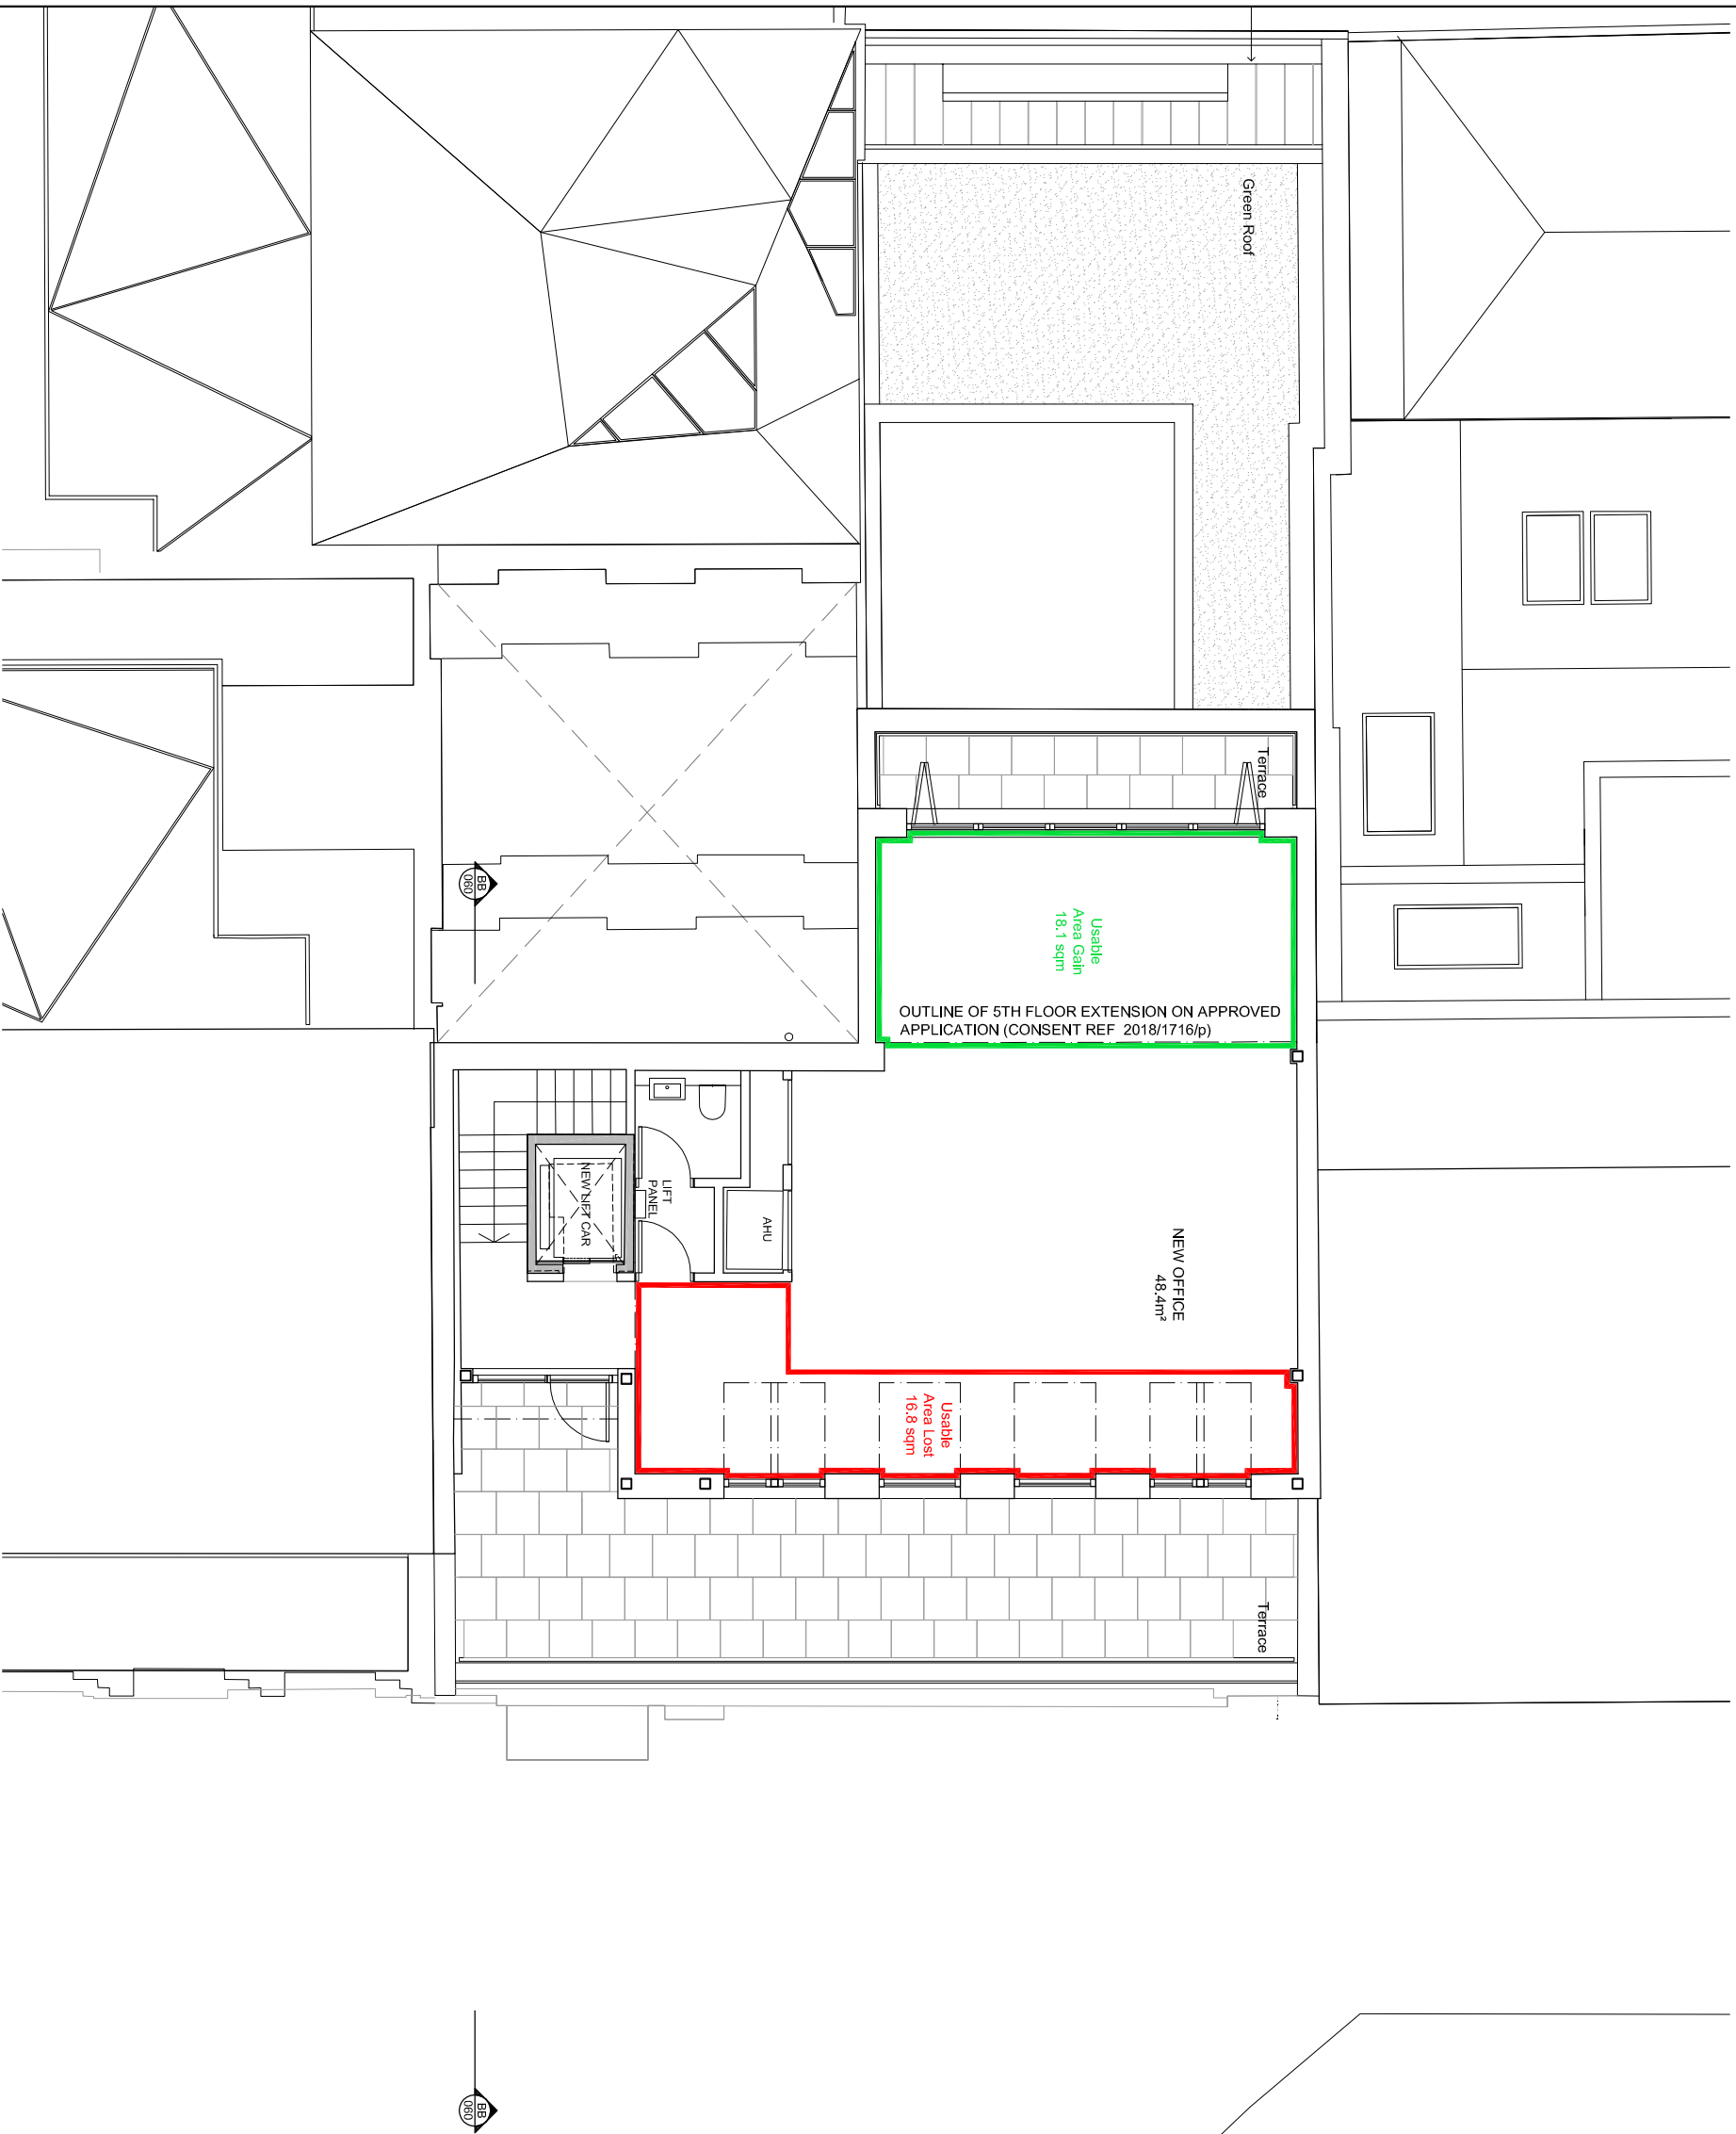

PLANNING

THIS DRAWING IS NOT TO BE SCALED. ONLY FIGURED DIMENSIONS ARE TO BE FOLLOWED (UNLESS THE DRAWING IS PART OF A PLANNING APPLICATION). CONTRACTORS ARE TO CHECK ALL DIMENSIONS BEFORE WORK COMMENCES, AND REFER ANY APPARENT DISCREPANCY TO THE ARCHITECT.

THIS DRAWING IS THE SOLE PROPERTY OF M/R PARTNERSHIP LIMITED, AND MAY NOT BE COPIED OR REPRODUCED IN ANY MANNER WHATSOEVER WITHOUT THE OWNERS WRITTEN CONSENT. © COPYRIGHT.

PROJECT 77 - 79 Charlotte Street
London W1

DRAWING Option 1
Fifth Floor
Plan -Area Comparisson

M/R P
M/R PARTNERSHIP LTD

41 Foley Street, London W1W 7TS Tel: (020) 7631 5405 Email: info@mpartnership.co.uk Web: www.mpartnership.co.uk

DATE: 19/11/2018 SCALE: 1:50@A1 DRAWN: JH

DWG No: 3170_067A REV. No: /

FILE: 3170_Planning Fifth Floor_revised_option 1.dwg