

THIS DRAWING IS NOT TO BE SCALED. ONLY FIGURED DIMENSIONS ARE TO BE FOLLOWED. UNLESS THE DRAWING IS PART OF A PLANNING APPLICATION, CONTRACTORS ARE TO CHECK ALL DIMENSIONS BEFORE WORK COMMENCES, AND REFER ANY APPARENT DISCREPANCY TO THE ARCHITECT.  
THIS DRAWING IS THE SOLE PROPERTY OF MR PARTNERSHIP LIMITED, AND MAY NOT BE COPIED OR REPRODUCED IN ANY MANNER WHATSOEVER WITHOUT THE OWNERS WRITTEN CONSENT.  
© COPYRIGHT.

PROJECT 77 - 79 Charlotte Street  
London W1

DRAWING Existing  
Lower Ground Floor  
Plan

**MRP**  
MR PARTNERSHIP LTD

41 Foley Street, London W1W 7TS Tel: (020) 7631 5405 Email:  
info@mrpartnership.co.uk Web: www.mrpartnership.co.uk

DATE: 07/12/2015 SCALE: 1:50@A1 DRAWN: MM


DWG No: 3170\_002 REV. No: /


FILE: 3170\_002\_Existing Lower Ground.dwg

1  
002

## EXISTING LOWER GROUND FLOOR PLAN

Scale: 1:50@A1

 

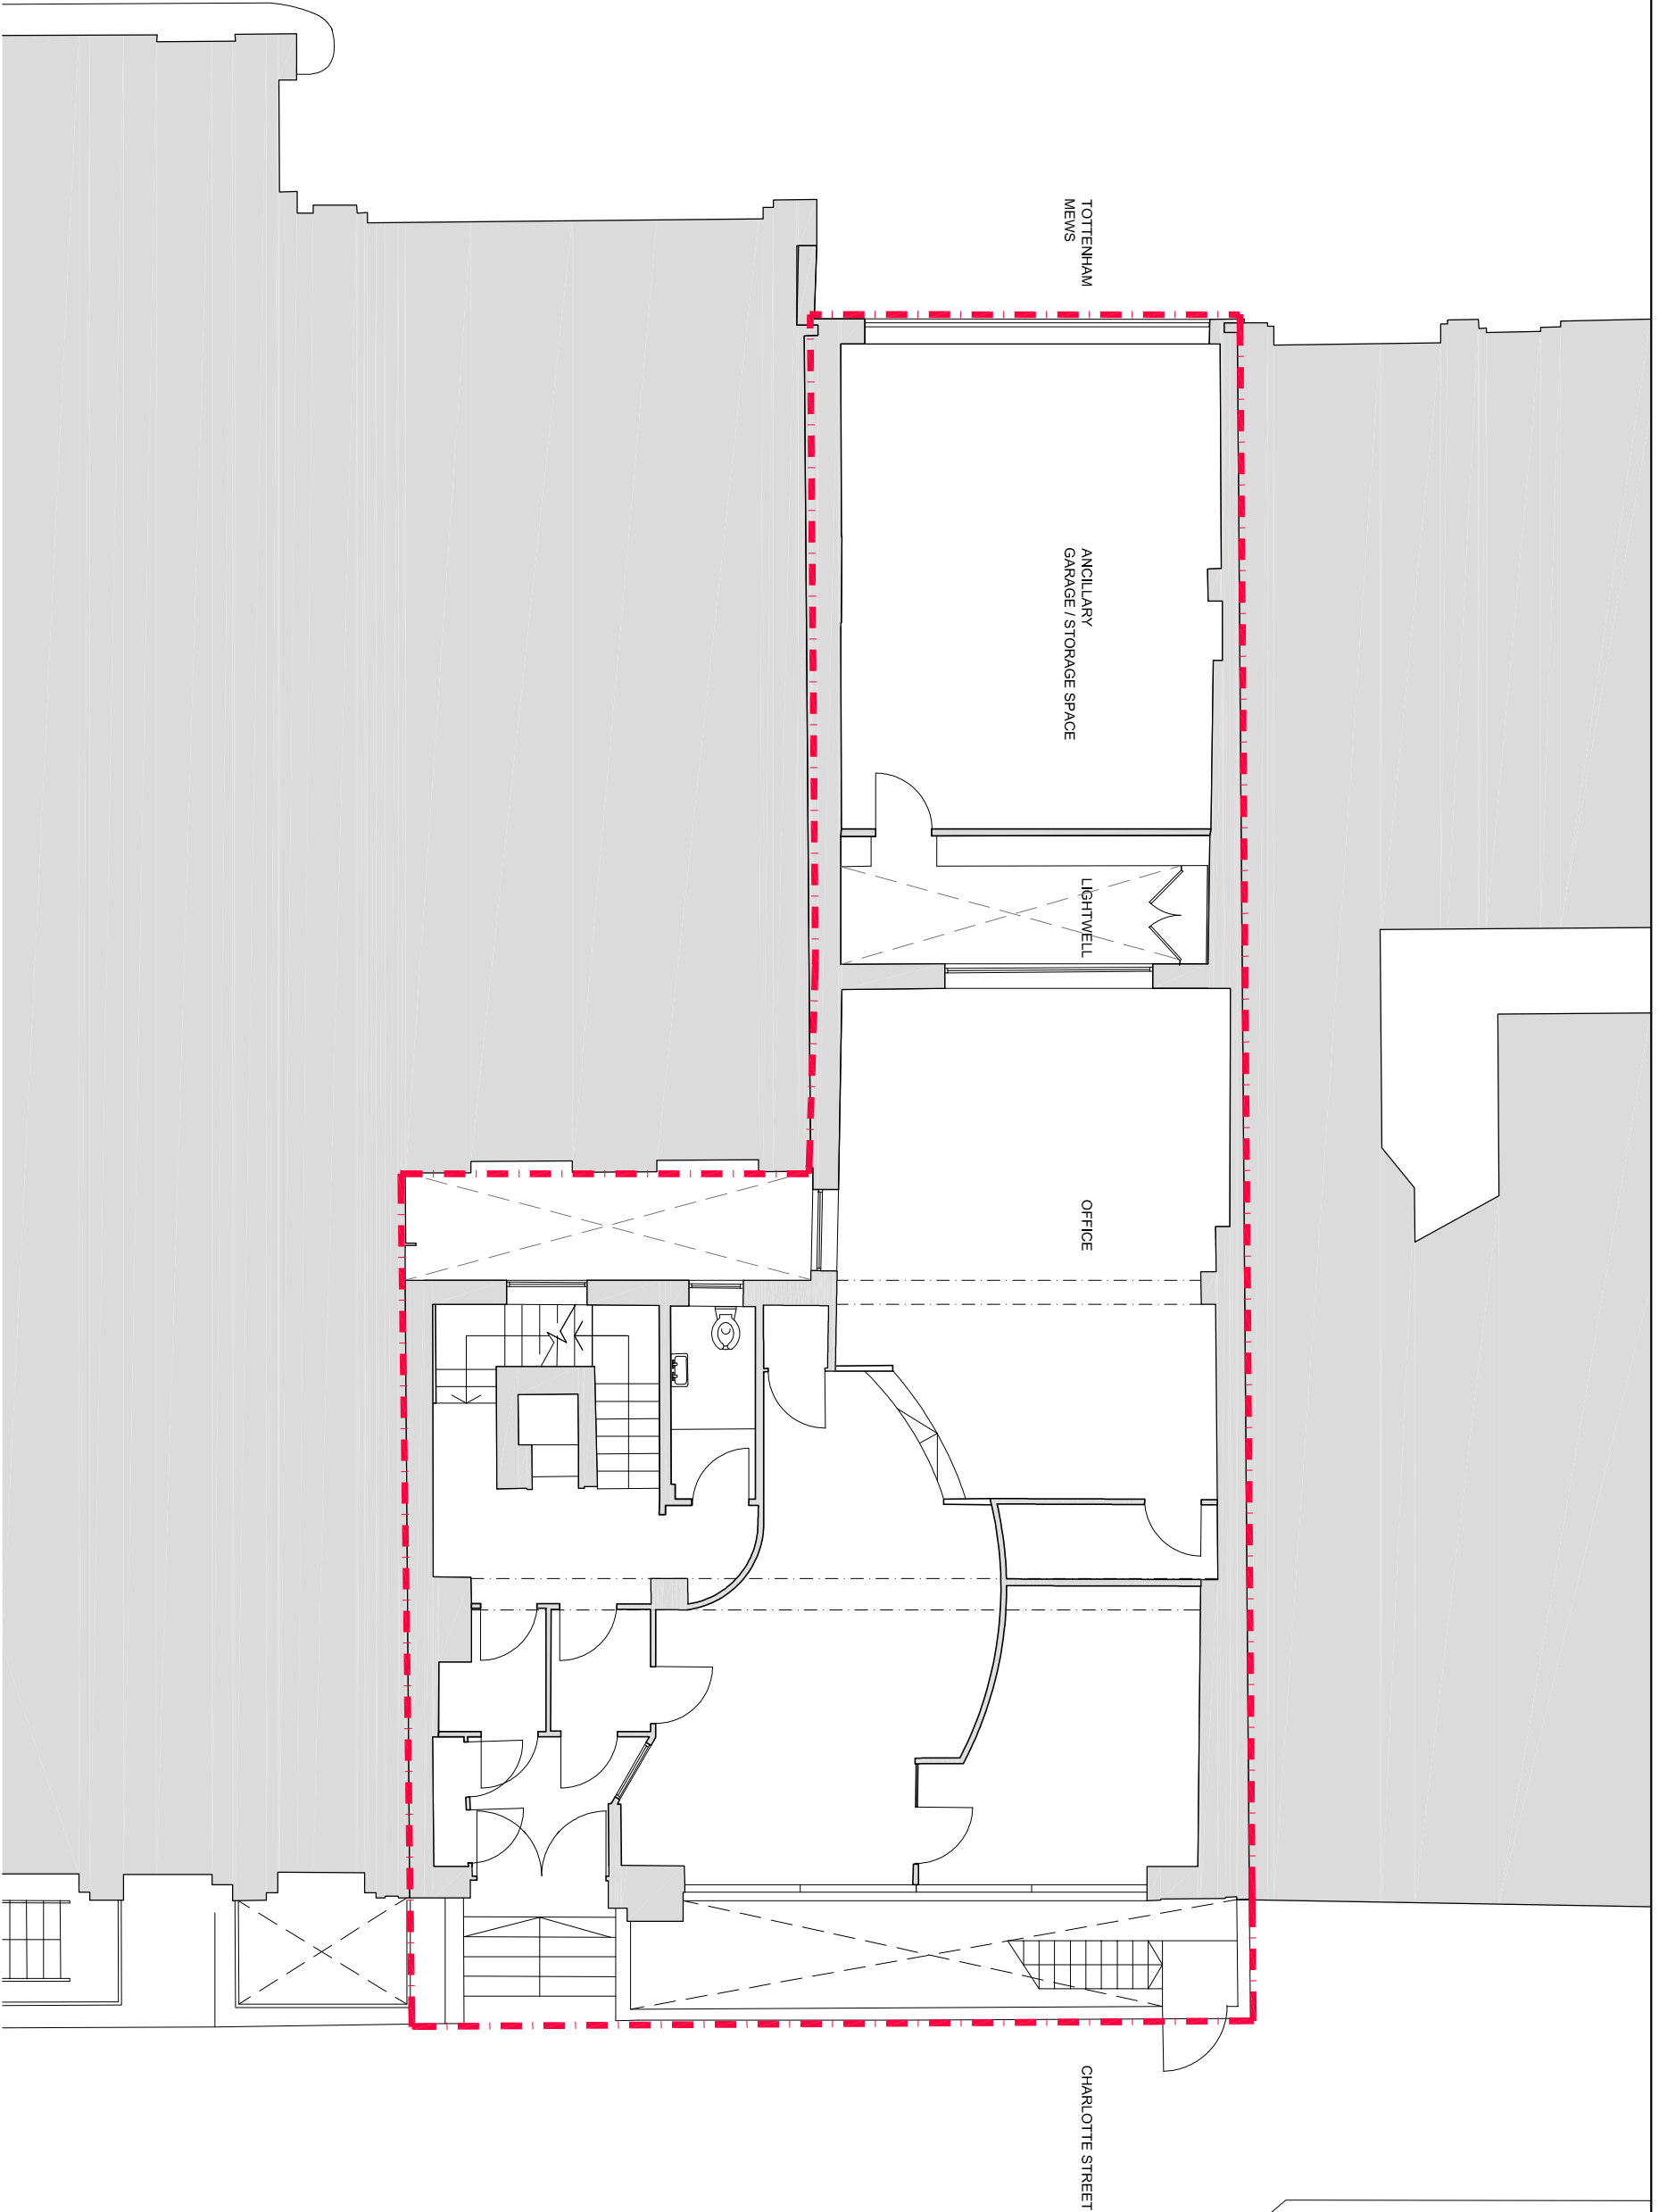

TOTTENHAM  
MEWS

ANCLILARY  
GARAGE / STORAGE SPACE

LIGHTWELL

OFFICE

CHARLOTTE STREET

1  
003

**EXISTING GROUND FLOOR PLAN**

Scale: 1:50@A1



THIS DRAWING IS NOT TO BE SCALED. ONLY FIGURED DIMENSIONS ARE TO BE FOLLOWED UNLESS THE DRAWING IS PART OF A PLANNING APPLICATION. CONTRACTORS ARE TO CHECK ALL DIMENSIONS BEFORE WORK COMMENCES AND REFER ANY APPARENT DISCREPANCY TO THE ARCHITECT.  
THIS DRAWING IS THE SOLE PROPERTY OF MR PARTNERSHIP LIMITED, AND MAY NOT BE COPIED OR REPRODUCED IN ANY MANNER WHATSOEVER WITHOUT THE OWNERS WRITTEN CONSENT.  
© COPYRIGHT.

PROJECT 77 - 79 Charlotte Street  
London W1


DRAWING Existing  
Ground Floor  
Plan

**MRP**  
MR PARTNERSHIP LTD

41 Foley Street, London W1W 7TS Tel: (020) 7631 5405 Email:  
info@mrpartnership.co.uk Web: www.mrpartnership.co.uk

DATE:	07/12/2015	SCALE:	1:50@A1	DRAWN:	NM
DWG No:	3170_003	REV. No:	/		

FILE: 3170\_003\_Existing Ground Floor.dwg

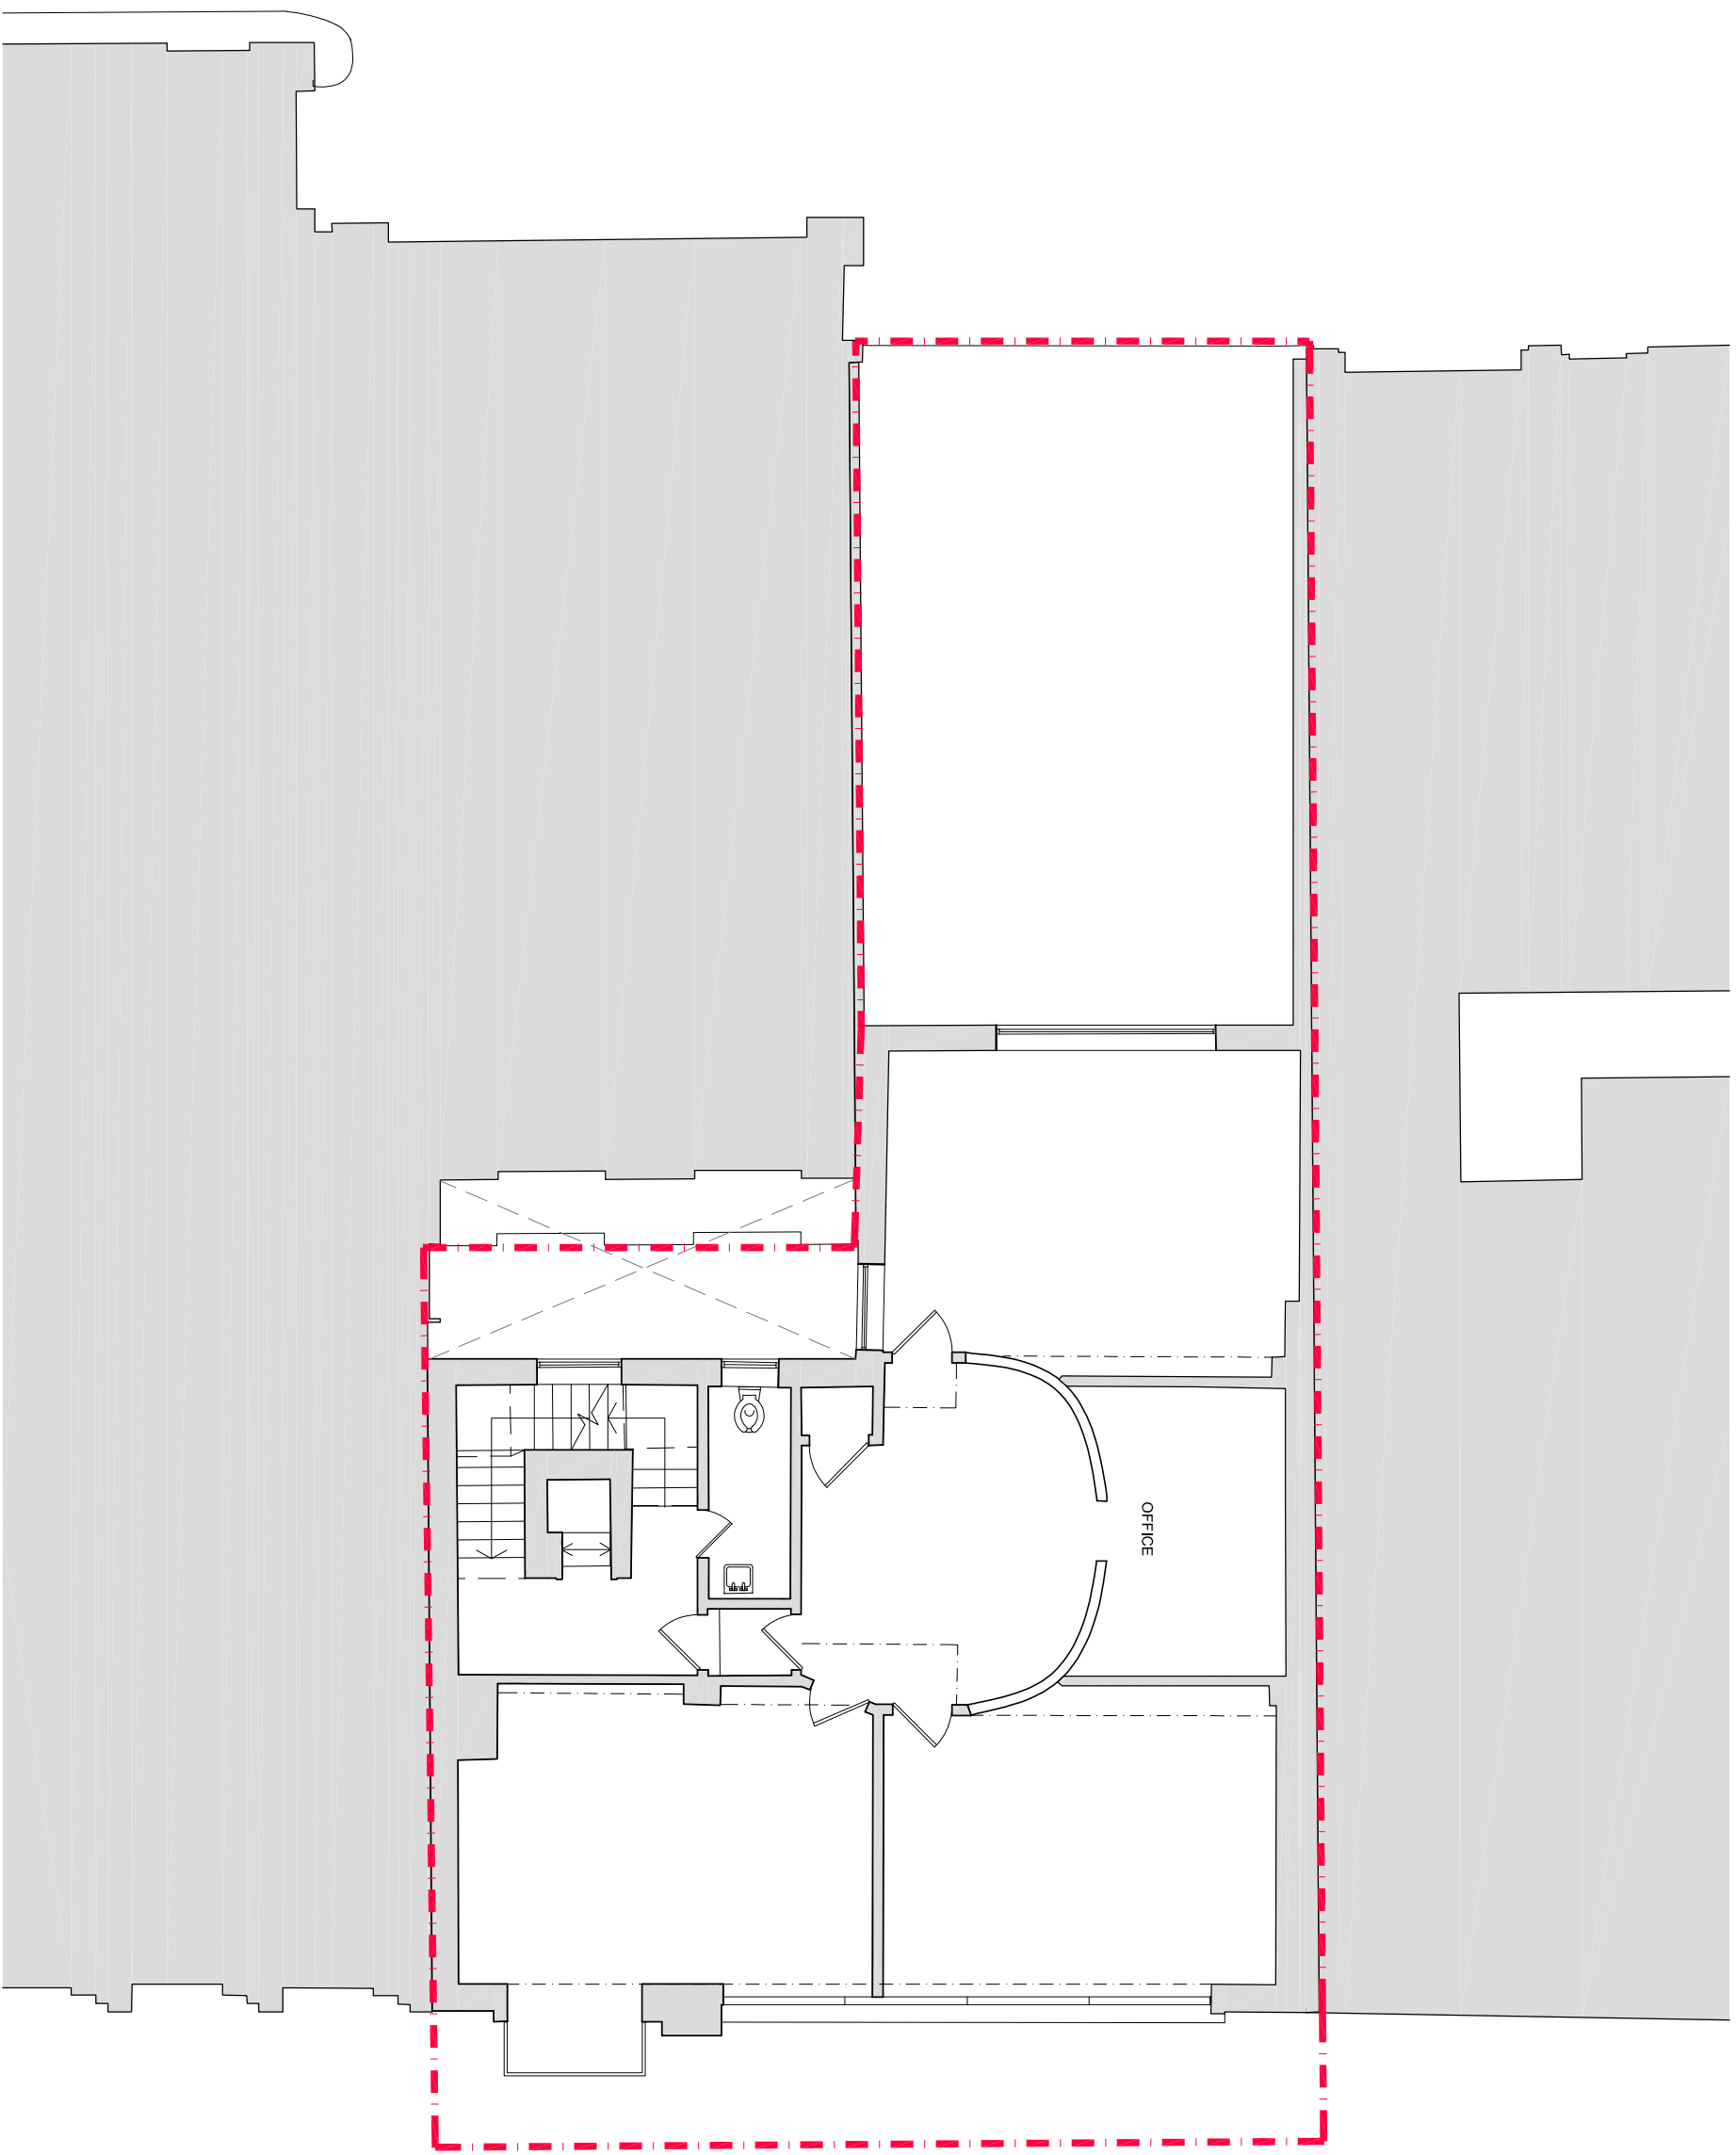

THIS DRAWING IS NOT TO BE SCALED. ONLY FIGURED DIMENSIONS ARE TO BE FOLLOWED. UNLESS THE DRAWING IS PART OF A PLANNING APPLICATION, CONTRACTORS ARE TO CHECK ALL DIMENSIONS BEFORE WORK COMMENCES, AND REFER ANY APPARENT DISCREPANCY TO THE ARCHITECT.  
 THIS DRAWING IS THE SOLE PROPERTY OF MR PARTNERSHIP LIMITED, AND MAY NOT BE COPIED OR REPRODUCED IN ANY MANNER WHATSOEVER WITHOUT THE OWNERS WRITTEN CONSENT.  
 © COPYRIGHT.

PROJECT 77 - 79 Charlotte Street  
 London W1

DRAWING Existing  
 First Floor  
 Plan



41 Foley Street, London W1W 7TS Tel: (020) 7631 5405 Email: info@mrpartnership.co.uk Web: www.mrpartnership.co.uk


DATE:	08/12/2015	SCALE:	1:50@A1	DRAWN:	NM
DWG No:	3170_004	SCALE:	1:100@A3	REV. No:	/

FILE: 3170\_004\_Existing First Floor.dwg

**1**  
**004**  
**EXISTING FIRST FLOOR PLAN**

Scale: 1:50@A1




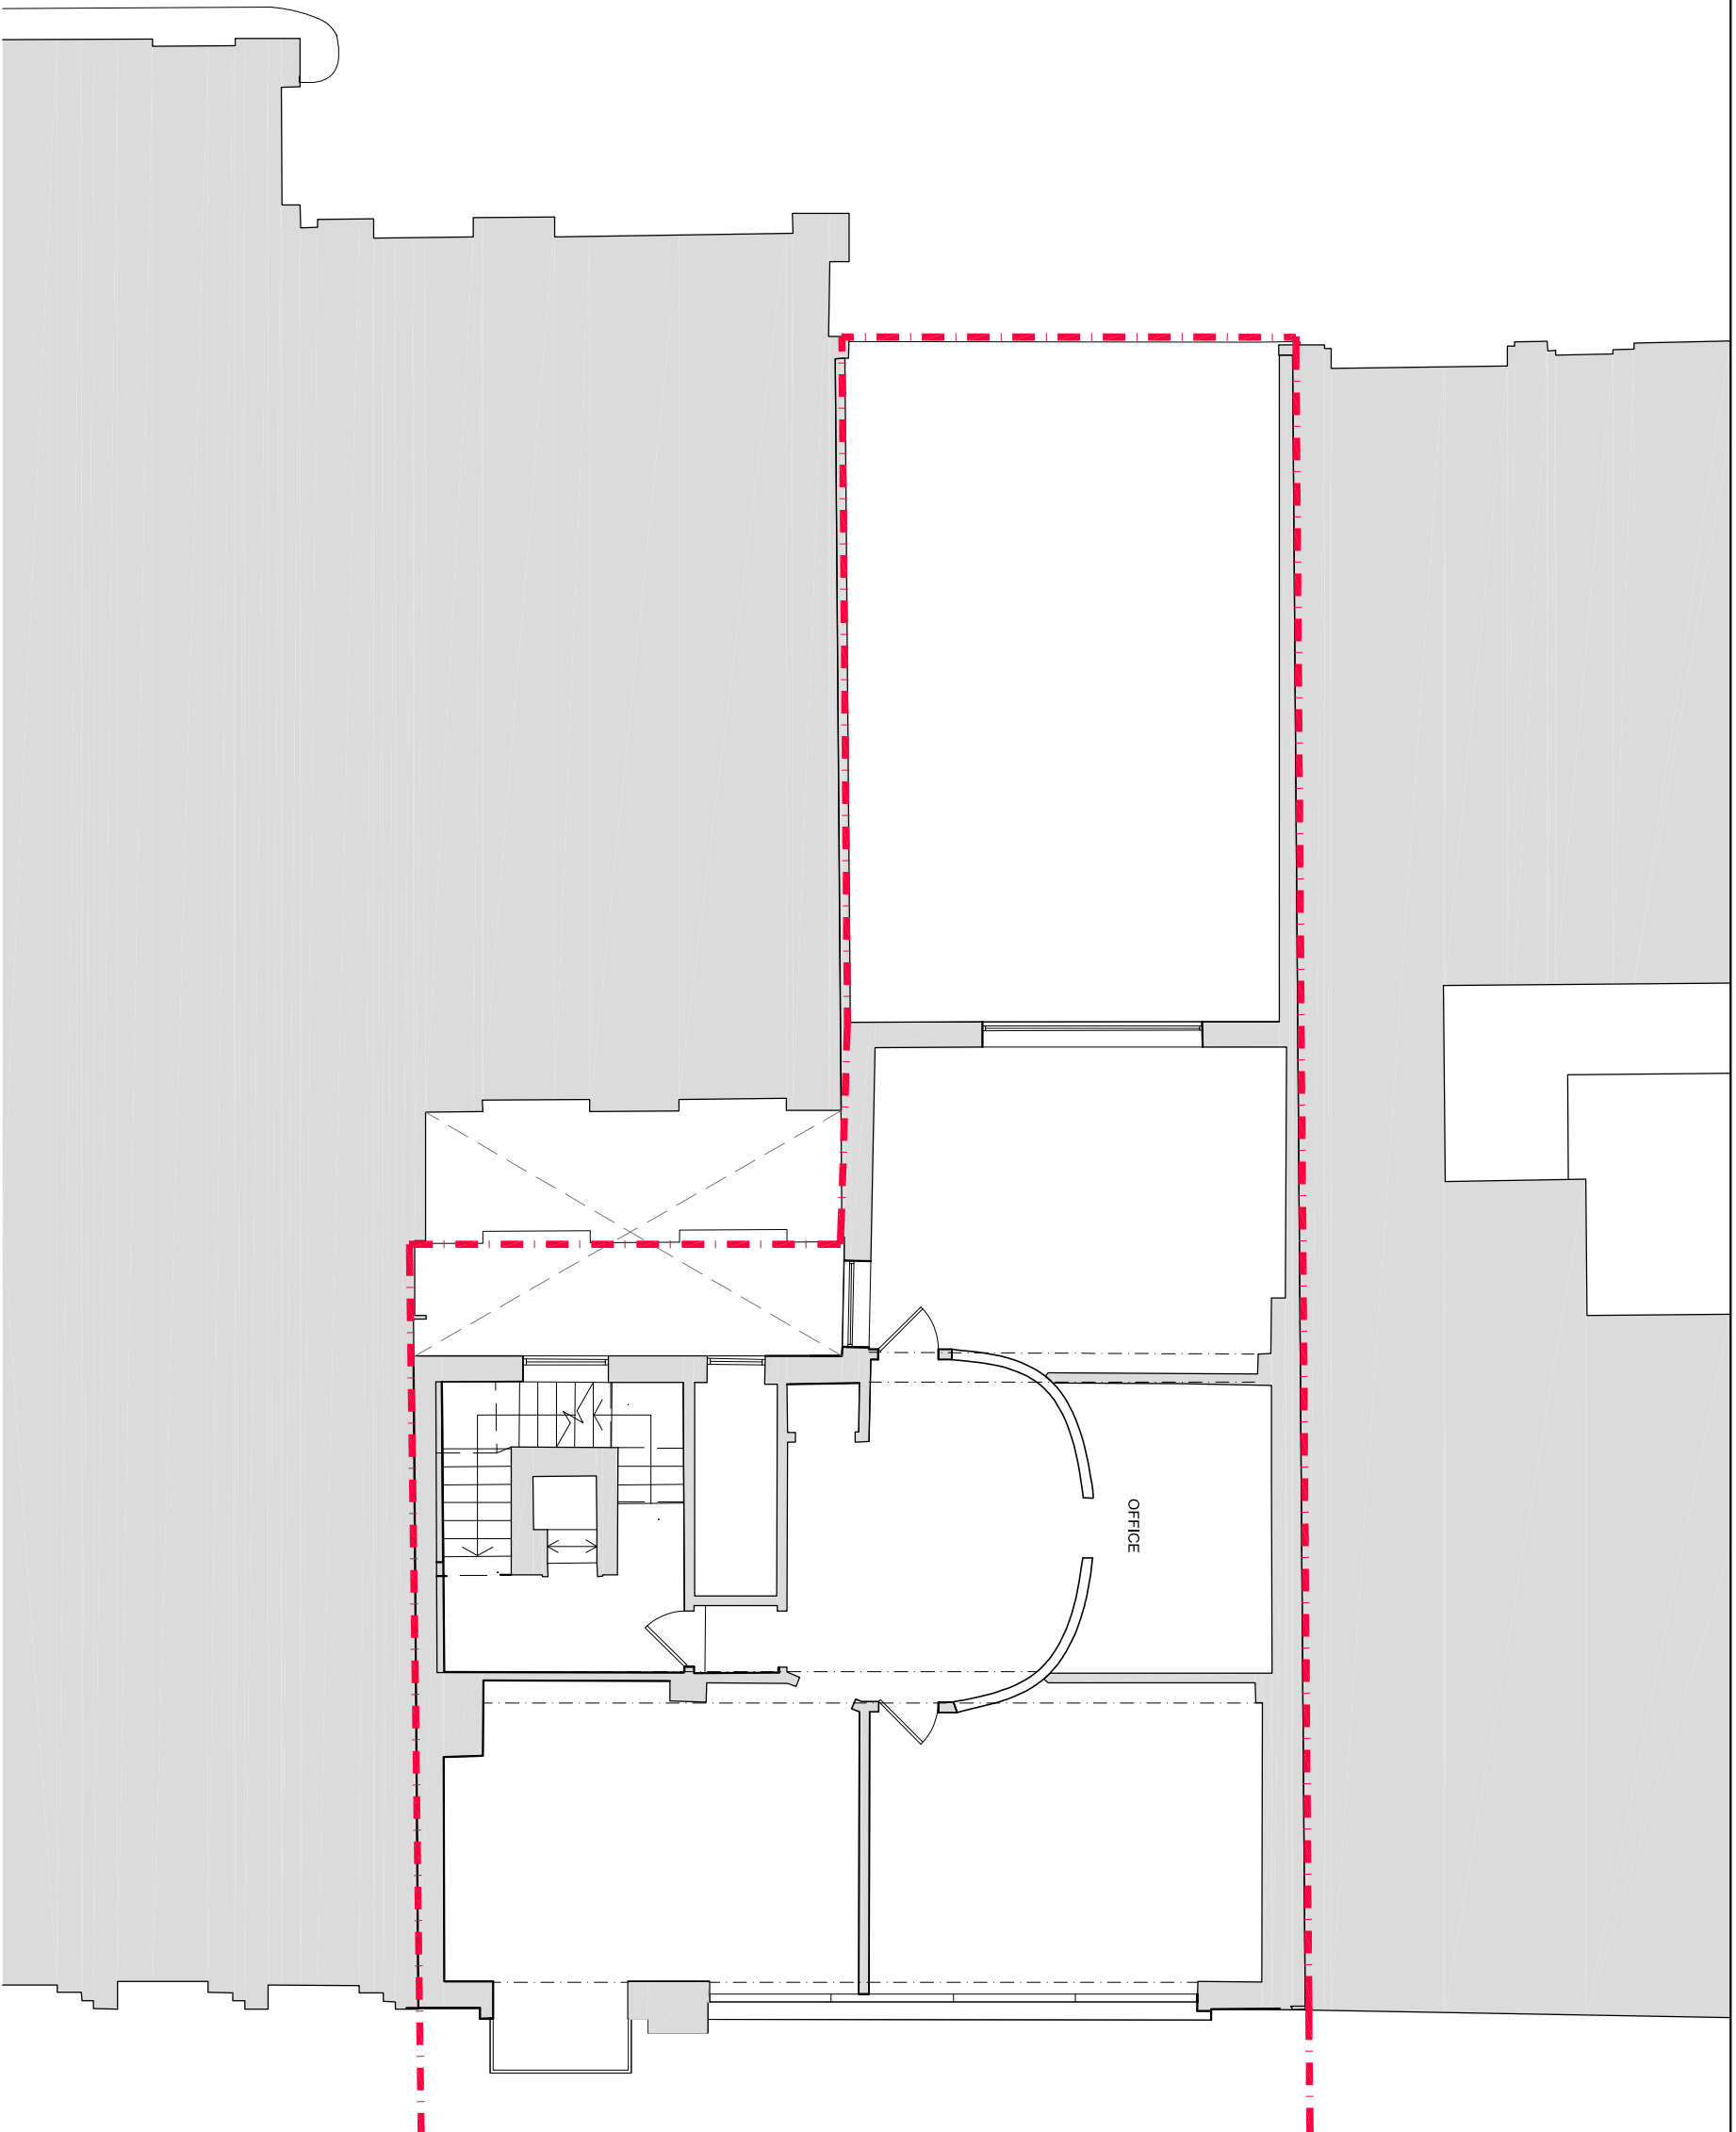

1  
005

**EXISTING SECOND FLOOR PLAN**

Scale: 1:50@A1

 

THIS DRAWING IS NOT TO BE SCALED. ONLY FIGURED DIMENSIONS ARE TO BE FOLLOWED. UNLESS THE DRAWING IS PART OF A PLANNING APPLICATION, CONTRACTORS ARE TO CHECK ALL DIMENSIONS BEFORE WORK COMMENCES, AND REFER ANY APPARENT DISCREPANCY TO THE ARCHITECT.  
THIS DRAWING IS THE SOLE PROPERTY OF MR PARTNERSHIP LIMITED, AND MAY NOT BE COPIED OR REPRODUCED IN ANY MANNER WHATSOEVER WITHOUT THE OWNERS WRITTEN CONSENT.  
© COPYRIGHT

PROJECT 77 - 79 Charlotte Street  
London W1


DRAWING Existing  
Second Floor  
Plan

**MRP**  
MR PARTNERSHIP LTD

41 Foley Street, London W1W 7TS Tel: (020) 7631 5405 Email: info@mrpartnership.co.uk Web: www.mrpartnership.co.uk


DATE:	08/12/2015	SCALE:	1:50@A1	DRAWN:	NM
DWG No.:	3170_005	REV. No.:	/		

FILE: 3170\_005\_Existing Second Floor.dwg

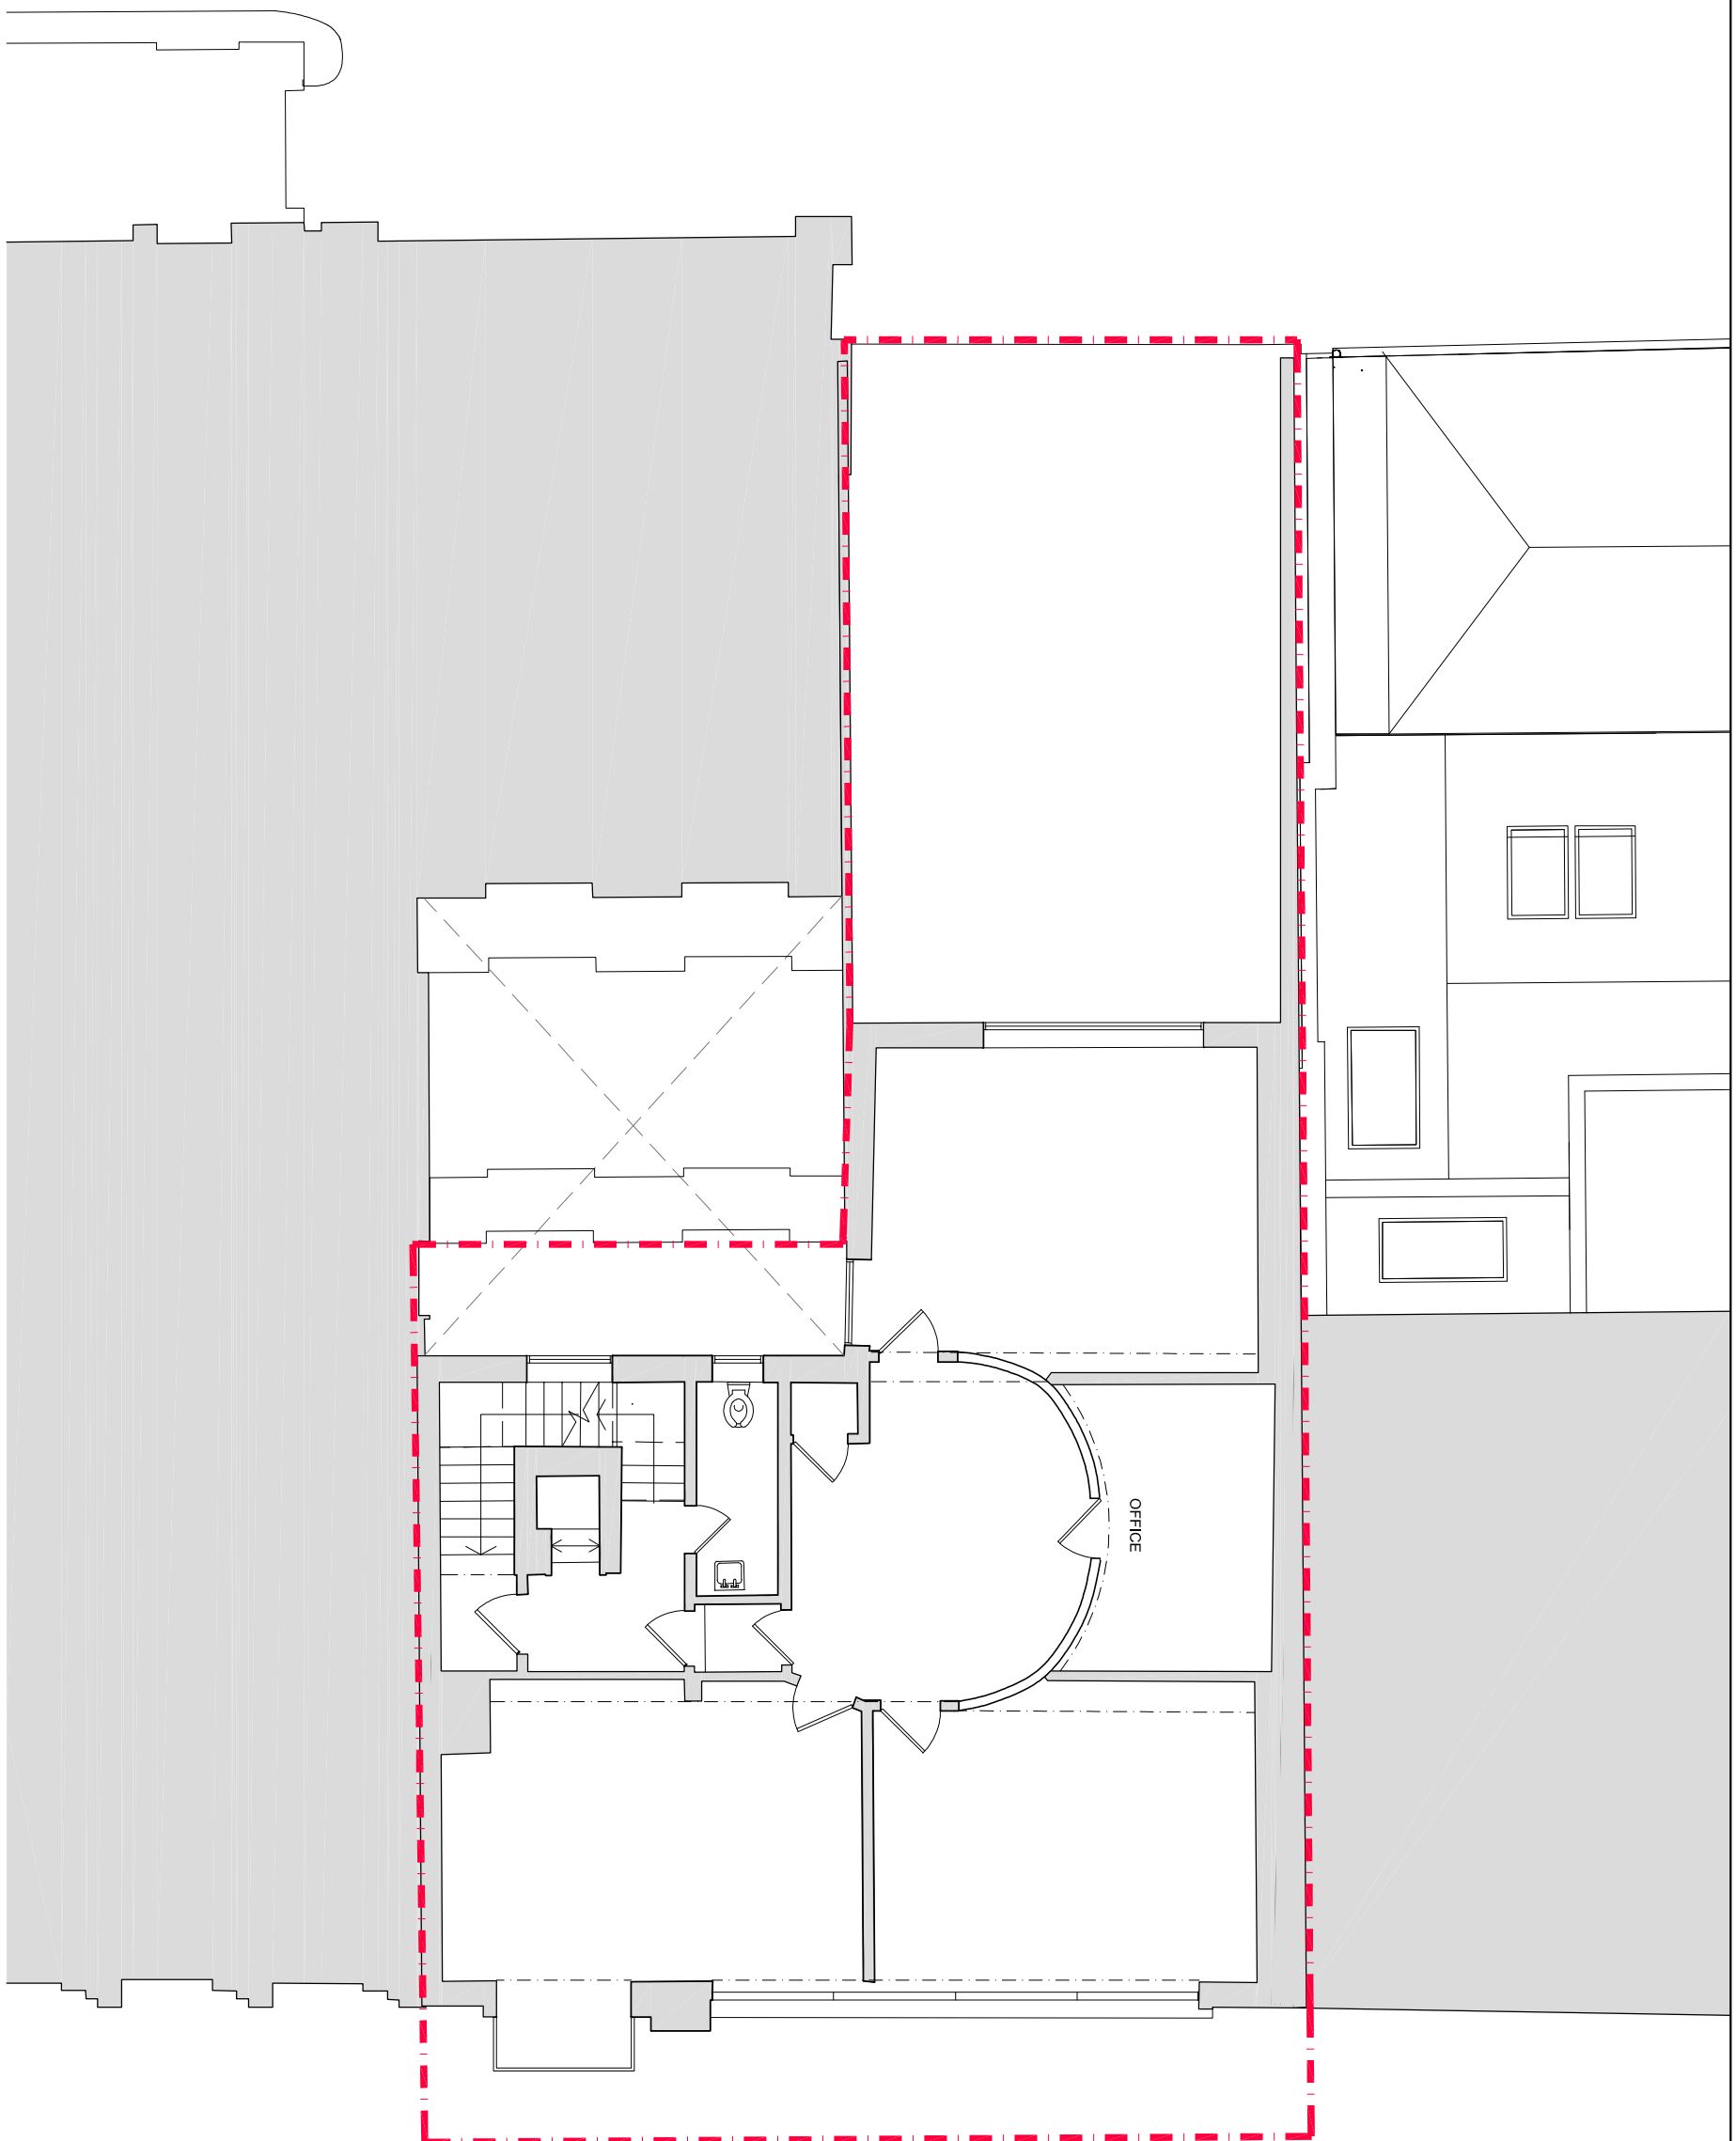

**1**  
**006**  
**EXISTING THIRD FLOOR PLAN**

Scale: 1:50@A1

 

THIS DRAWING IS NOT TO BE SCALED. ONLY FIGURED DIMENSIONS ARE TO BE FOLLOWED. UNLESS THE DRAWING IS PART OF A PLANNING APPLICATION, CONTRACTORS ARE TO CHECK ALL DIMENSIONS BEFORE WORK COMMENCES, AND REFER ANY APPARENT DISCREPANCY TO THE ARCHITECT.  
THIS DRAWING IS THE SOLE PROPERTY OF MR PARTNERSHIP LIMITED, AND MAY NOT BE COPIED OR REPRODUCED IN ANY MANNER WHATSOEVER WITHOUT THE OWNERS WRITTEN CONSENT.  
© COPYRIGHT.

PROJECT 77 - 79 Charlotte Street  
London W1


DRAWING Existing  
Third Floor  
Plan

**MRP**  
MR PARTNERSHIP LTD

41 Foley Street, London W1W 7TS Tel: (020) 7631 5405 Email: info@mrpartnership.co.uk Web: www.mrpartnership.co.uk

DATE:	08/12/2015	SCALE:	1:50@A1	DRAWN:	MM
DWG No:	3170_006	REV. No:	/		


FILE: 3170\_006\_Existing Third Floor.dwg

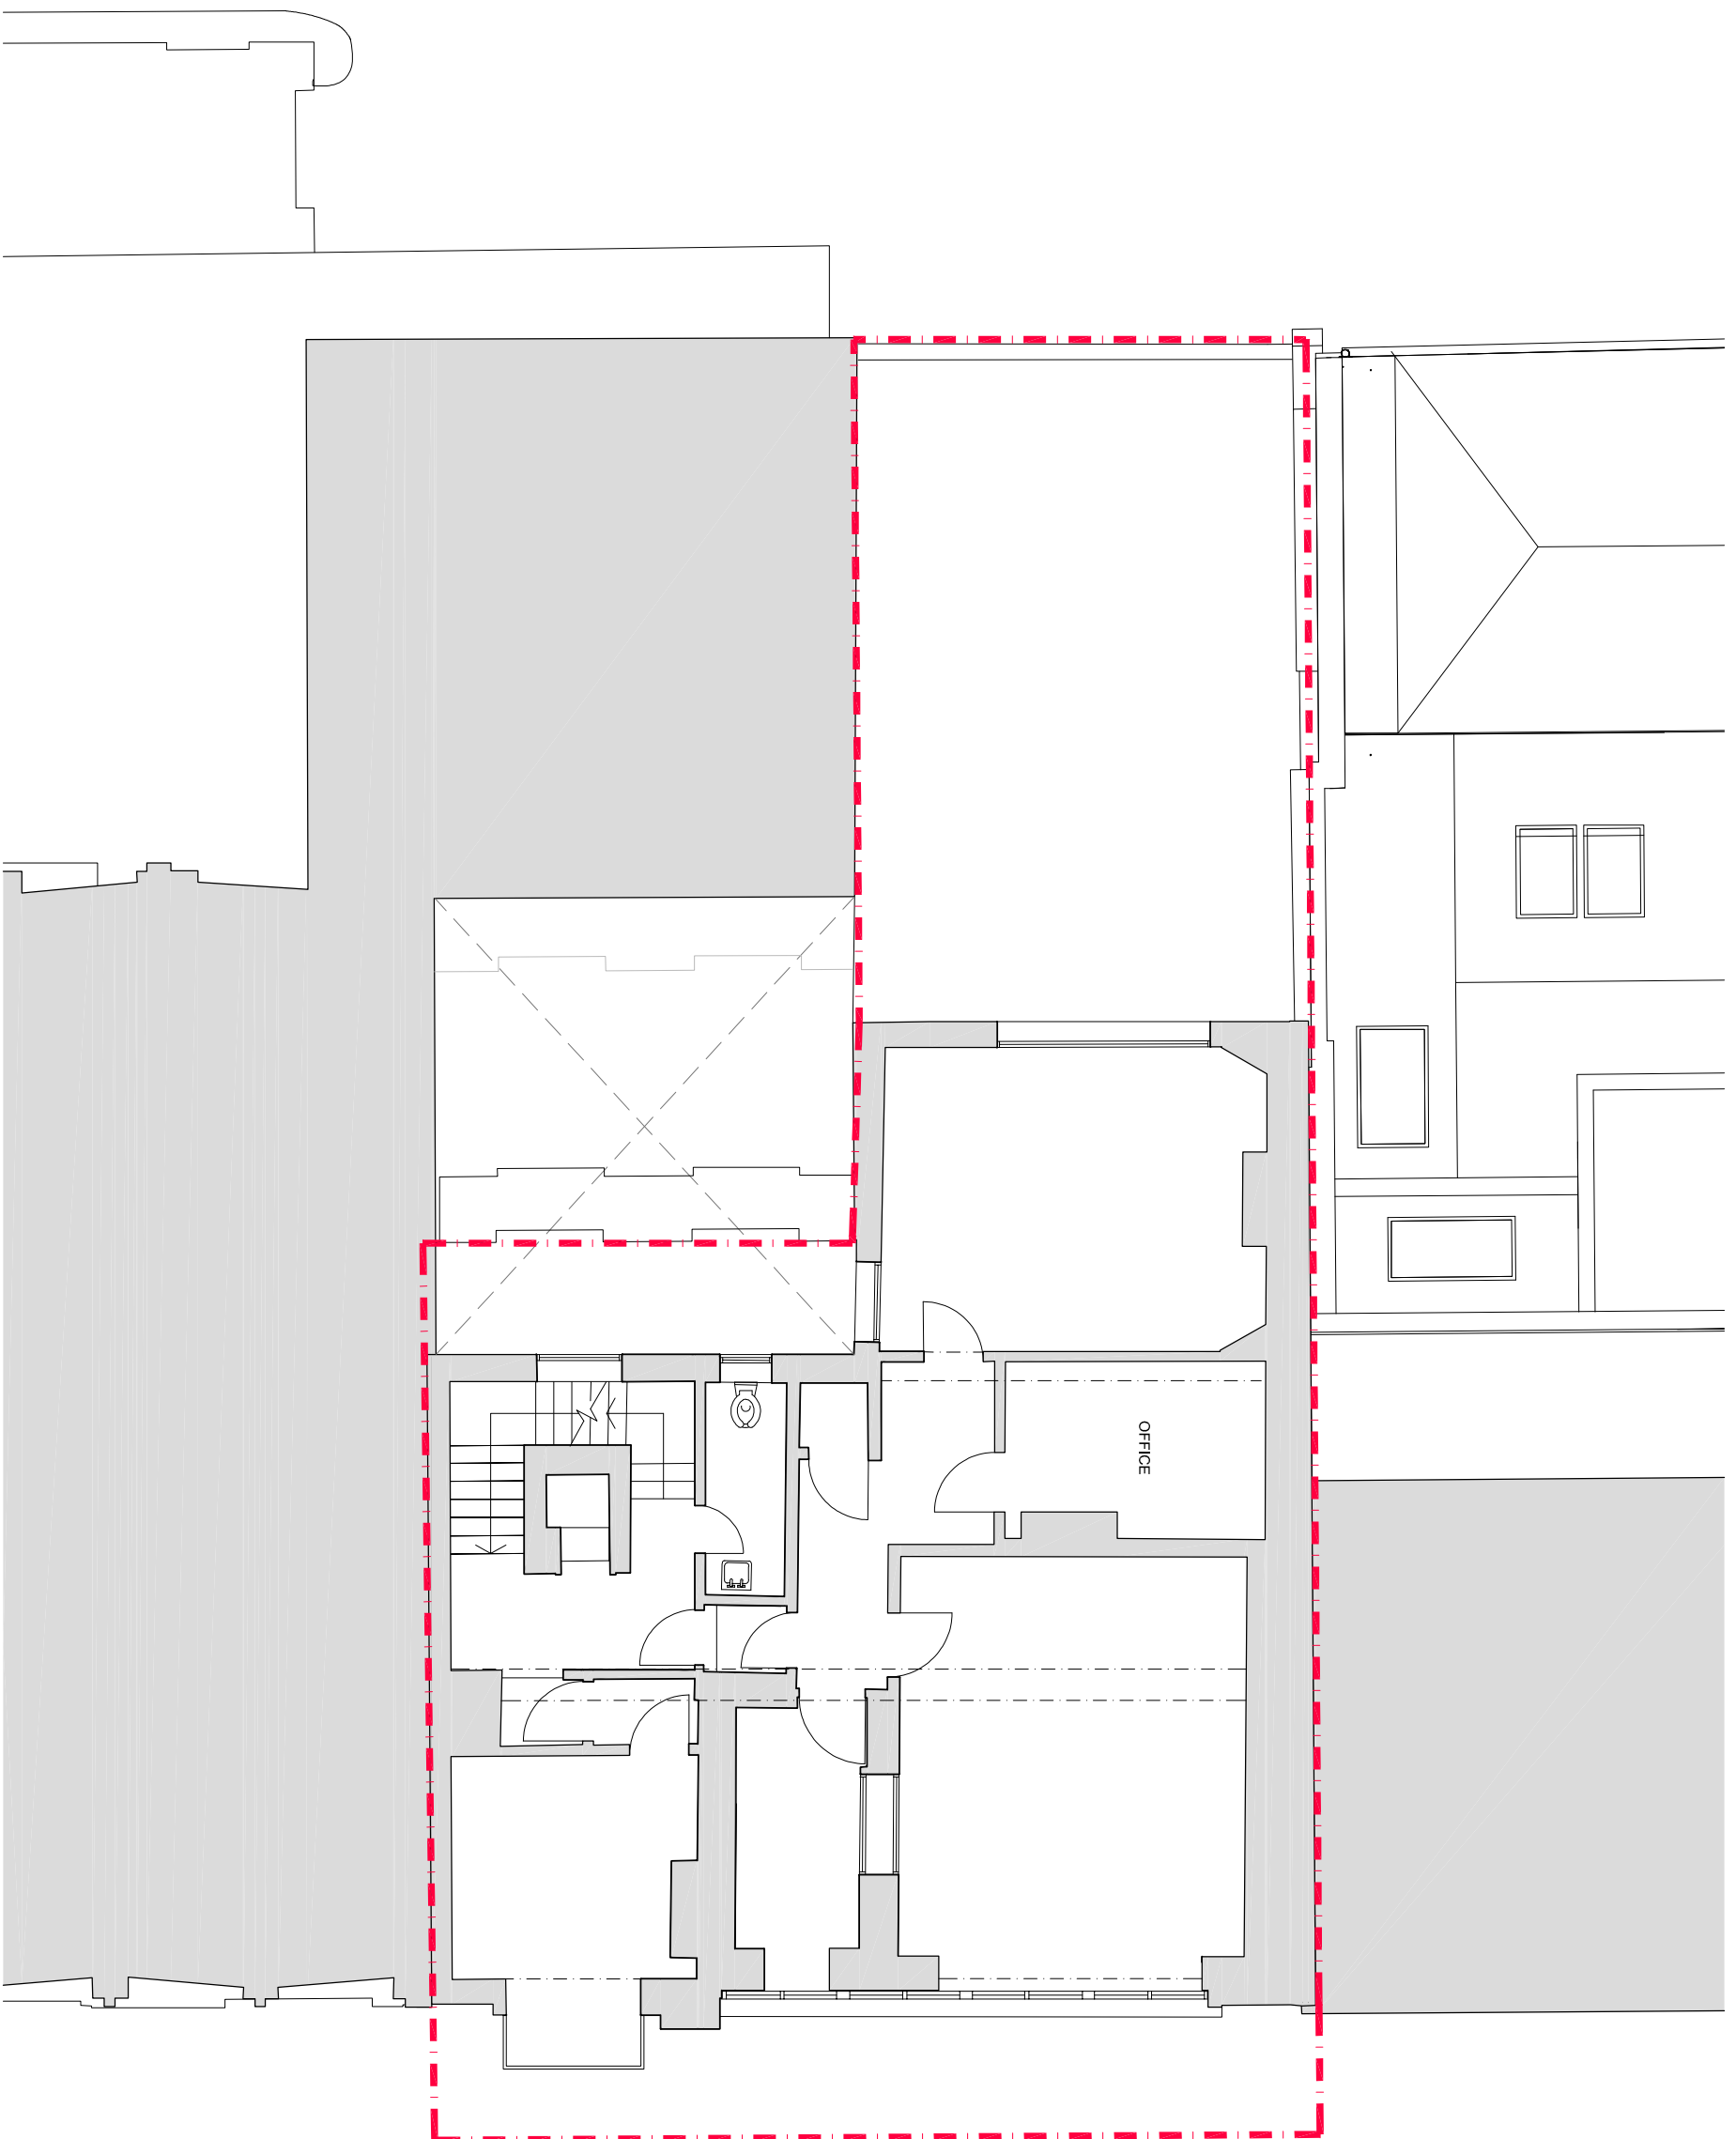

1  
007

**EXISTING FOURTH FLOOR PLAN**

Scale: 1:50@A1

 

THIS DRAWING IS NOT TO BE SCALED. ONLY FIGURED DIMENSIONS ARE TO BE FOLLOWED UNLESS THE DRAWING IS PART OF A PLANNING APPLICATION. CONTRACTORS ARE TO CHECK ALL DIMENSIONS BEFORE WORK COMMENCES AND REFER ANY APPARENT DISCREPANCY TO THE ARCHITECT.  
THIS DRAWING IS THE SOLE PROPERTY OF MR PARTNERSHIP LIMITED, AND MAY NOT BE COPIED OR REPRODUCED IN ANY MANNER WHATSOEVER WITHOUT THE OWNERS WRITTEN CONSENT.  
© COPYRIGHT.

PROJECT 77 - 79 Charlotte Street  
London W1


DRAWING Existing  
Fourth Floor  
Plan

**MRP**  
MR PARTNERSHIP LTD

41 Foley Street, London W1W 7TS Tel: (020) 7631 5405 Email: info@mrpartnership.co.uk Web: www.mrpartnership.co.uk

DATE:	08/12/2015	SCALE:	1:50@A1	DRAWN:	NM
DWG No.:	3170_007	REV. No.:	/		


FILE: 3170\_007\_Existing Fourth Floor.dwg

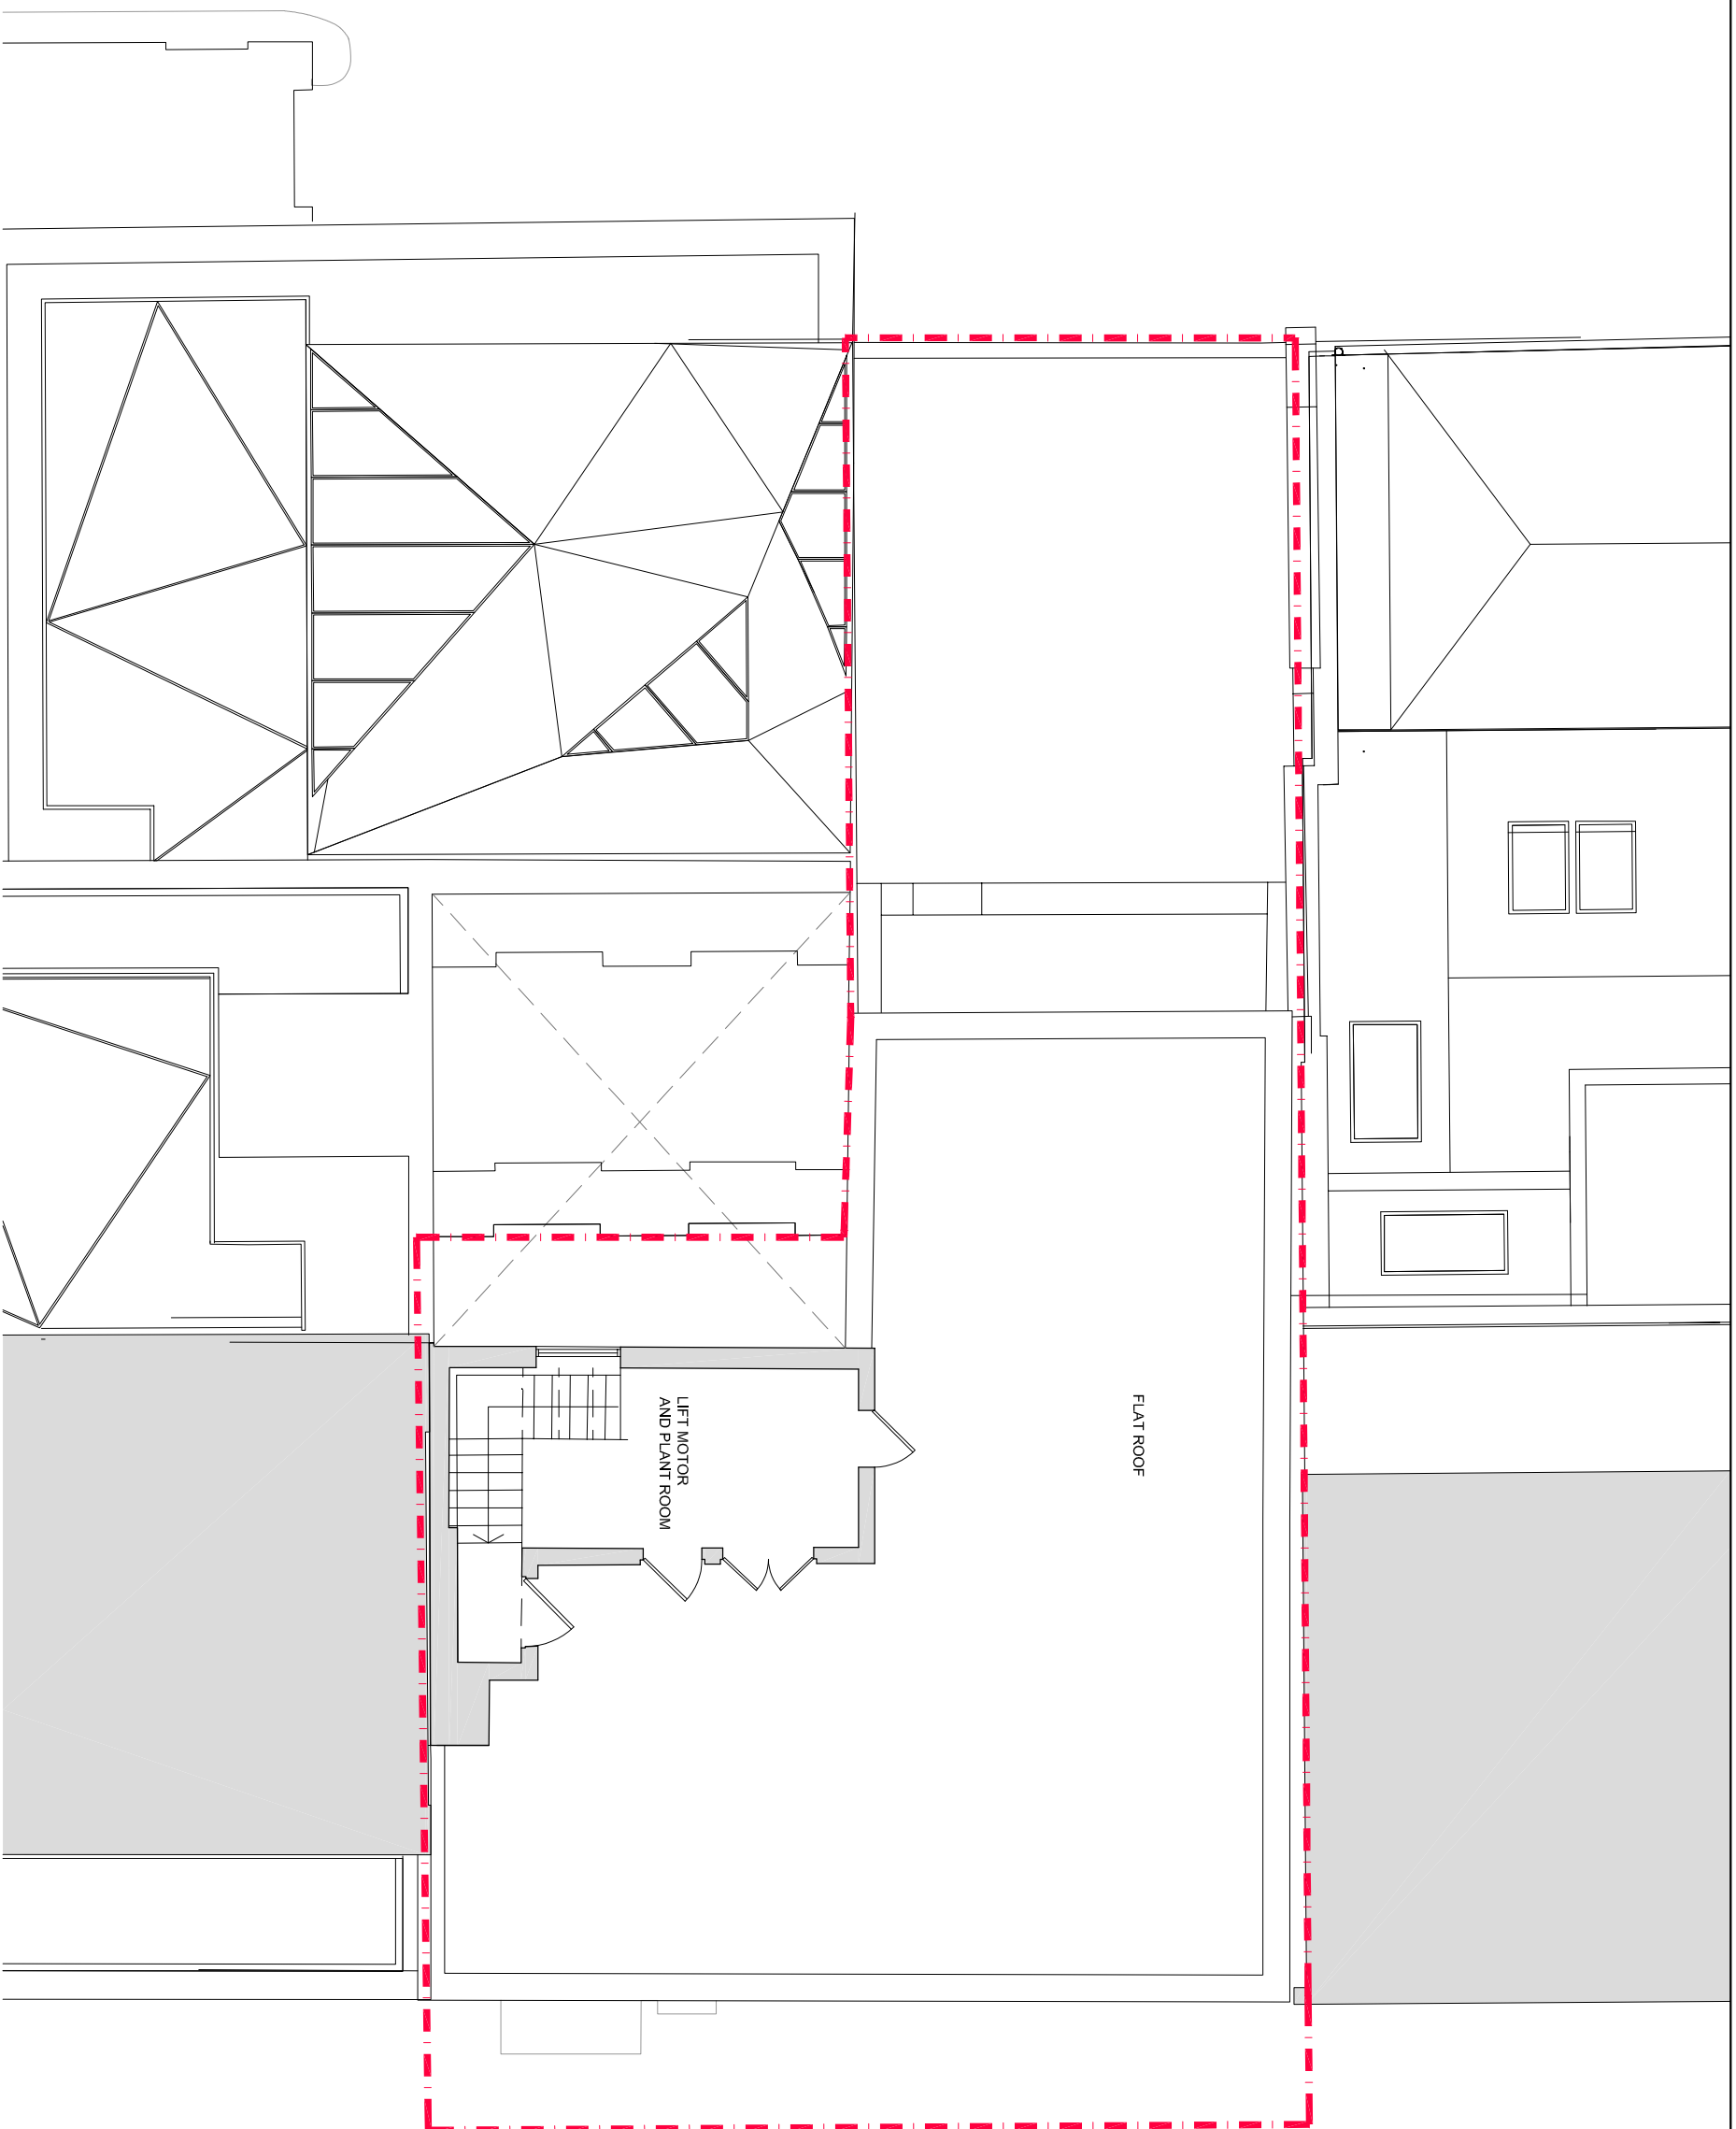

1  
008

**EXISTING FIFTH FLOOR PLAN**

Scale: 1:50@A1

 

THIS DRAWING IS NOT TO BE SCALED. ONLY FIGURED DIMENSIONS ARE TO BE FOLLOWED. UNLESS THE DRAWING IS PART OF A PLANNING APPLICATION, CONTRACTORS ARE TO CHECK ALL DIMENSIONS BEFORE WORK COMMENCES, AND REFER ANY APPARENT DISCREPANCY TO THE ARCHITECT.  
THIS DRAWING IS THE SOLE PROPERTY OF MR PARTNERSHIP LIMITED, AND MAY NOT BE COPIED OR REPRODUCED IN ANY MANNER WHATSOEVER WITHOUT THE OWNERS WRITTEN CONSENT.  
© COPYRIGHT

PROJECT 77 - 79 Charlotte Street  
London W1


DRAWING Existing  
Fifth Floor  
Plan

**MRP**  
MR PARTNERSHIP LTD

41 Foley Street, London W1W 7TS Tel: (020) 7631 5405 Email: info@mrpartnership.co.uk Web: www.mrpartnership.co.uk

DATE:	08/12/2015	SCALE:	1:50@A1	DRAWN:	NM
DWG No:	3170_008	REV. No:	/		

FILE: 3170\_008\_Existing Fifth Floor.dwg

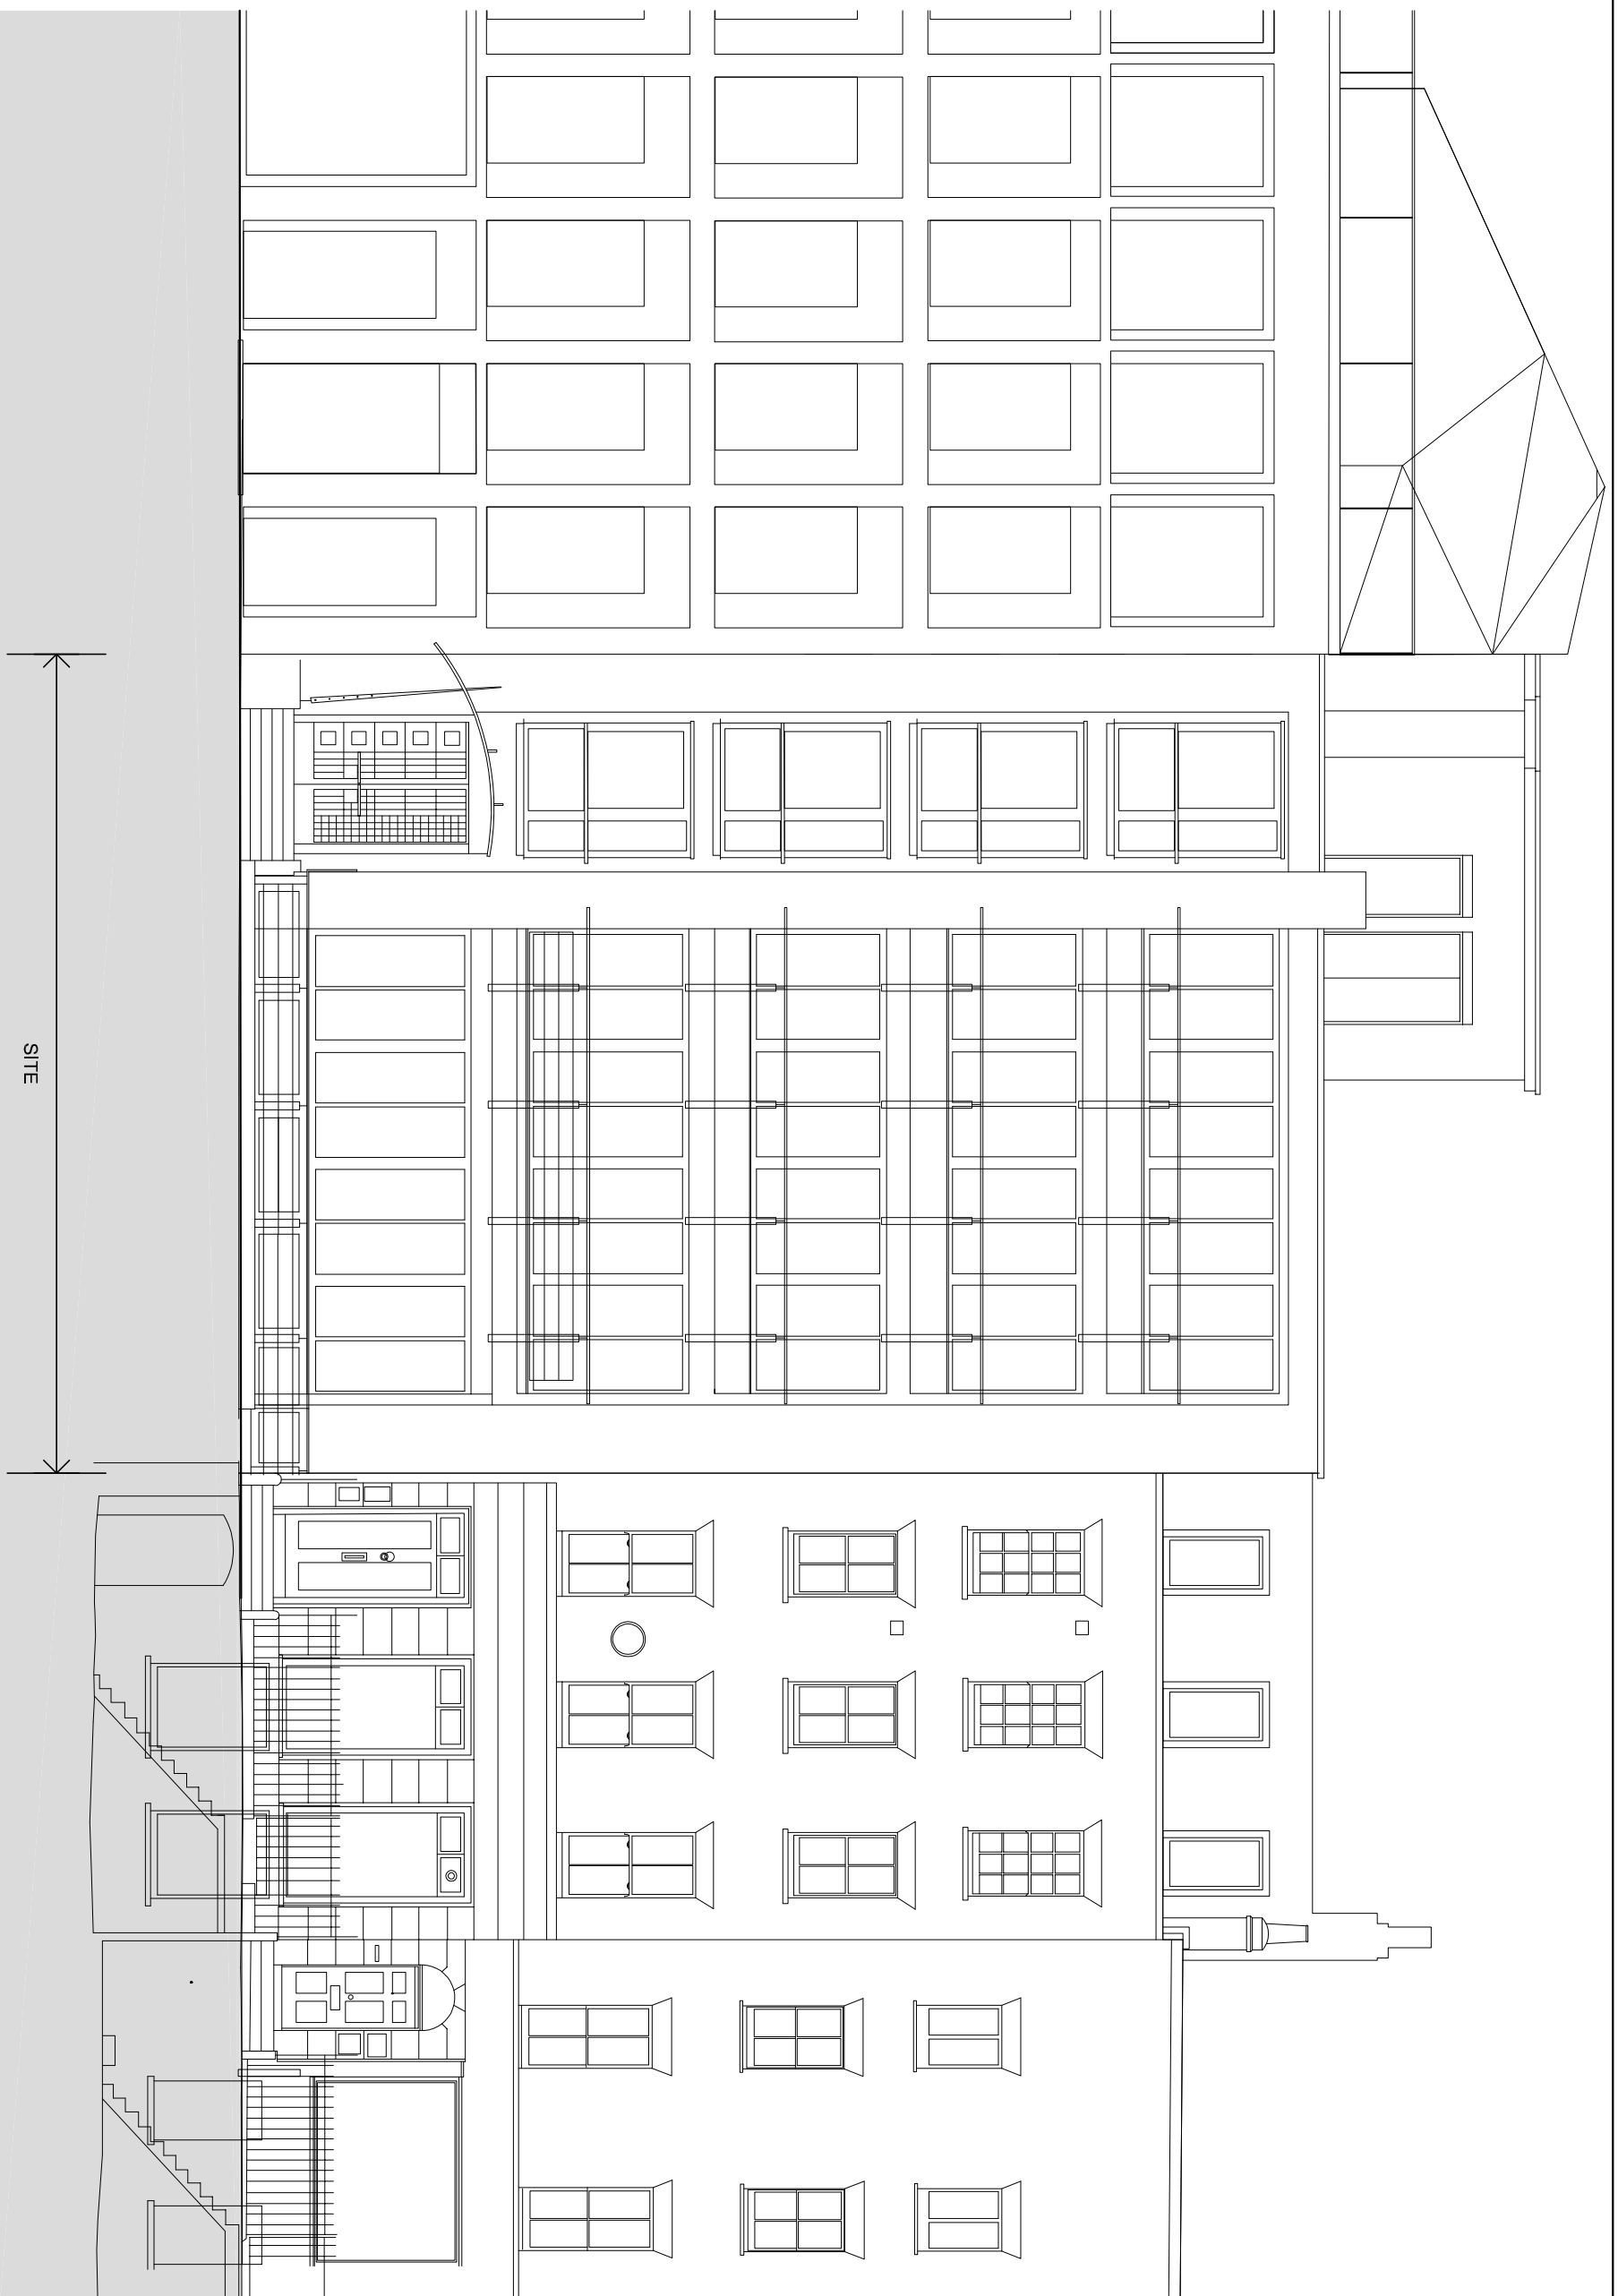

THIS DRAWING IS NOT TO BE SCALED. ONLY FIGURED DIMENSIONS ARE TO BE FOLLOWED (UNLESS THE DRAWING IS PART OF A PLANNING APPLICATION). CONTRACTORS ARE TO CHECK ALL DIMENSIONS BEFORE WORK COMMENCES, AND REFER ANY APPARENT DISCREPANCY TO THE ARCHITECT.  
THIS DRAWING IS THE SOLE PROPERTY OF MR PARTNERSHIP LIMITED, AND MAY NOT BE COPIED OR REPRODUCED IN ANY MANNER WHATSOEVER WITHOUT THE OWNERS WRITTEN CONSENT.  
© COPYRIGHT.

PROJECT 77 -79 Charlotte Street  
London W1

DRAWING Existing  
Charlotte Street Elevation

**MRP**  
MR PARTNERSHIP LTD

41 Foley Street, London W1W 7TS Tel: (020) 7631 5405 Email:  
info@mrpartnership.co.uk Web: www.mrpartnership.co.uk

DATE: 07/12/2015 SCALE: 1:50@A1 DRAWN: MM

DWG No: 3170\_010 REV. No: /

FILE: 3170\_010\_Existing Main Elevation.dwg


1  
010  
EXISTING CHARLOTTE ST. ELEVATION

Scale: 1:50@A1





SITE

 

**1**  
**011**  
**EXISTING REAR ELEVATION**

Scale: 1:50@A1

THIS DRAWING IS NOT TO BE SCALED. ONLY FIGURED DIMENSIONS ARE TO BE FOLLOWED UNLESS THE DRAWING IS PART OF A PLANNING APPLICATION. CONTRACTORS ARE TO CHECK ALL DIMENSIONS BEFORE WORK COMMENCES AND REFER ANY APPARENT DISCREPANCY TO THE ARCHITECT.  
THIS DRAWING IS THE SOLE PROPERTY OF MR PARTNERSHIP LIMITED, AND MAY NOT BE COPIED OR REPRODUCED IN ANY MANNER WHATSOEVER WITHOUT THE OWNERS WRITTEN CONSENT.  
© COPYRIGHT.

PROJECT **77 - 79 Charlotte Street**  
**London W1**

DRAWING **Existing**  
**Rear Mews Elevation**


**MRP**  
MR PARTNERSHIP LTD

41 Foley Street, London W1W 7TS Tel: (020) 7631 5405 Email: info@mrpartnership.co.uk Web: www.mrpartnership.co.uk

DATE: 07/12/2015 SCALE: 1:50@A1 DRAWN: MM

DWG No: **3170\_011** REV. No: /

FILE: 3170\_011\_Existing Rear Elevation.dwg

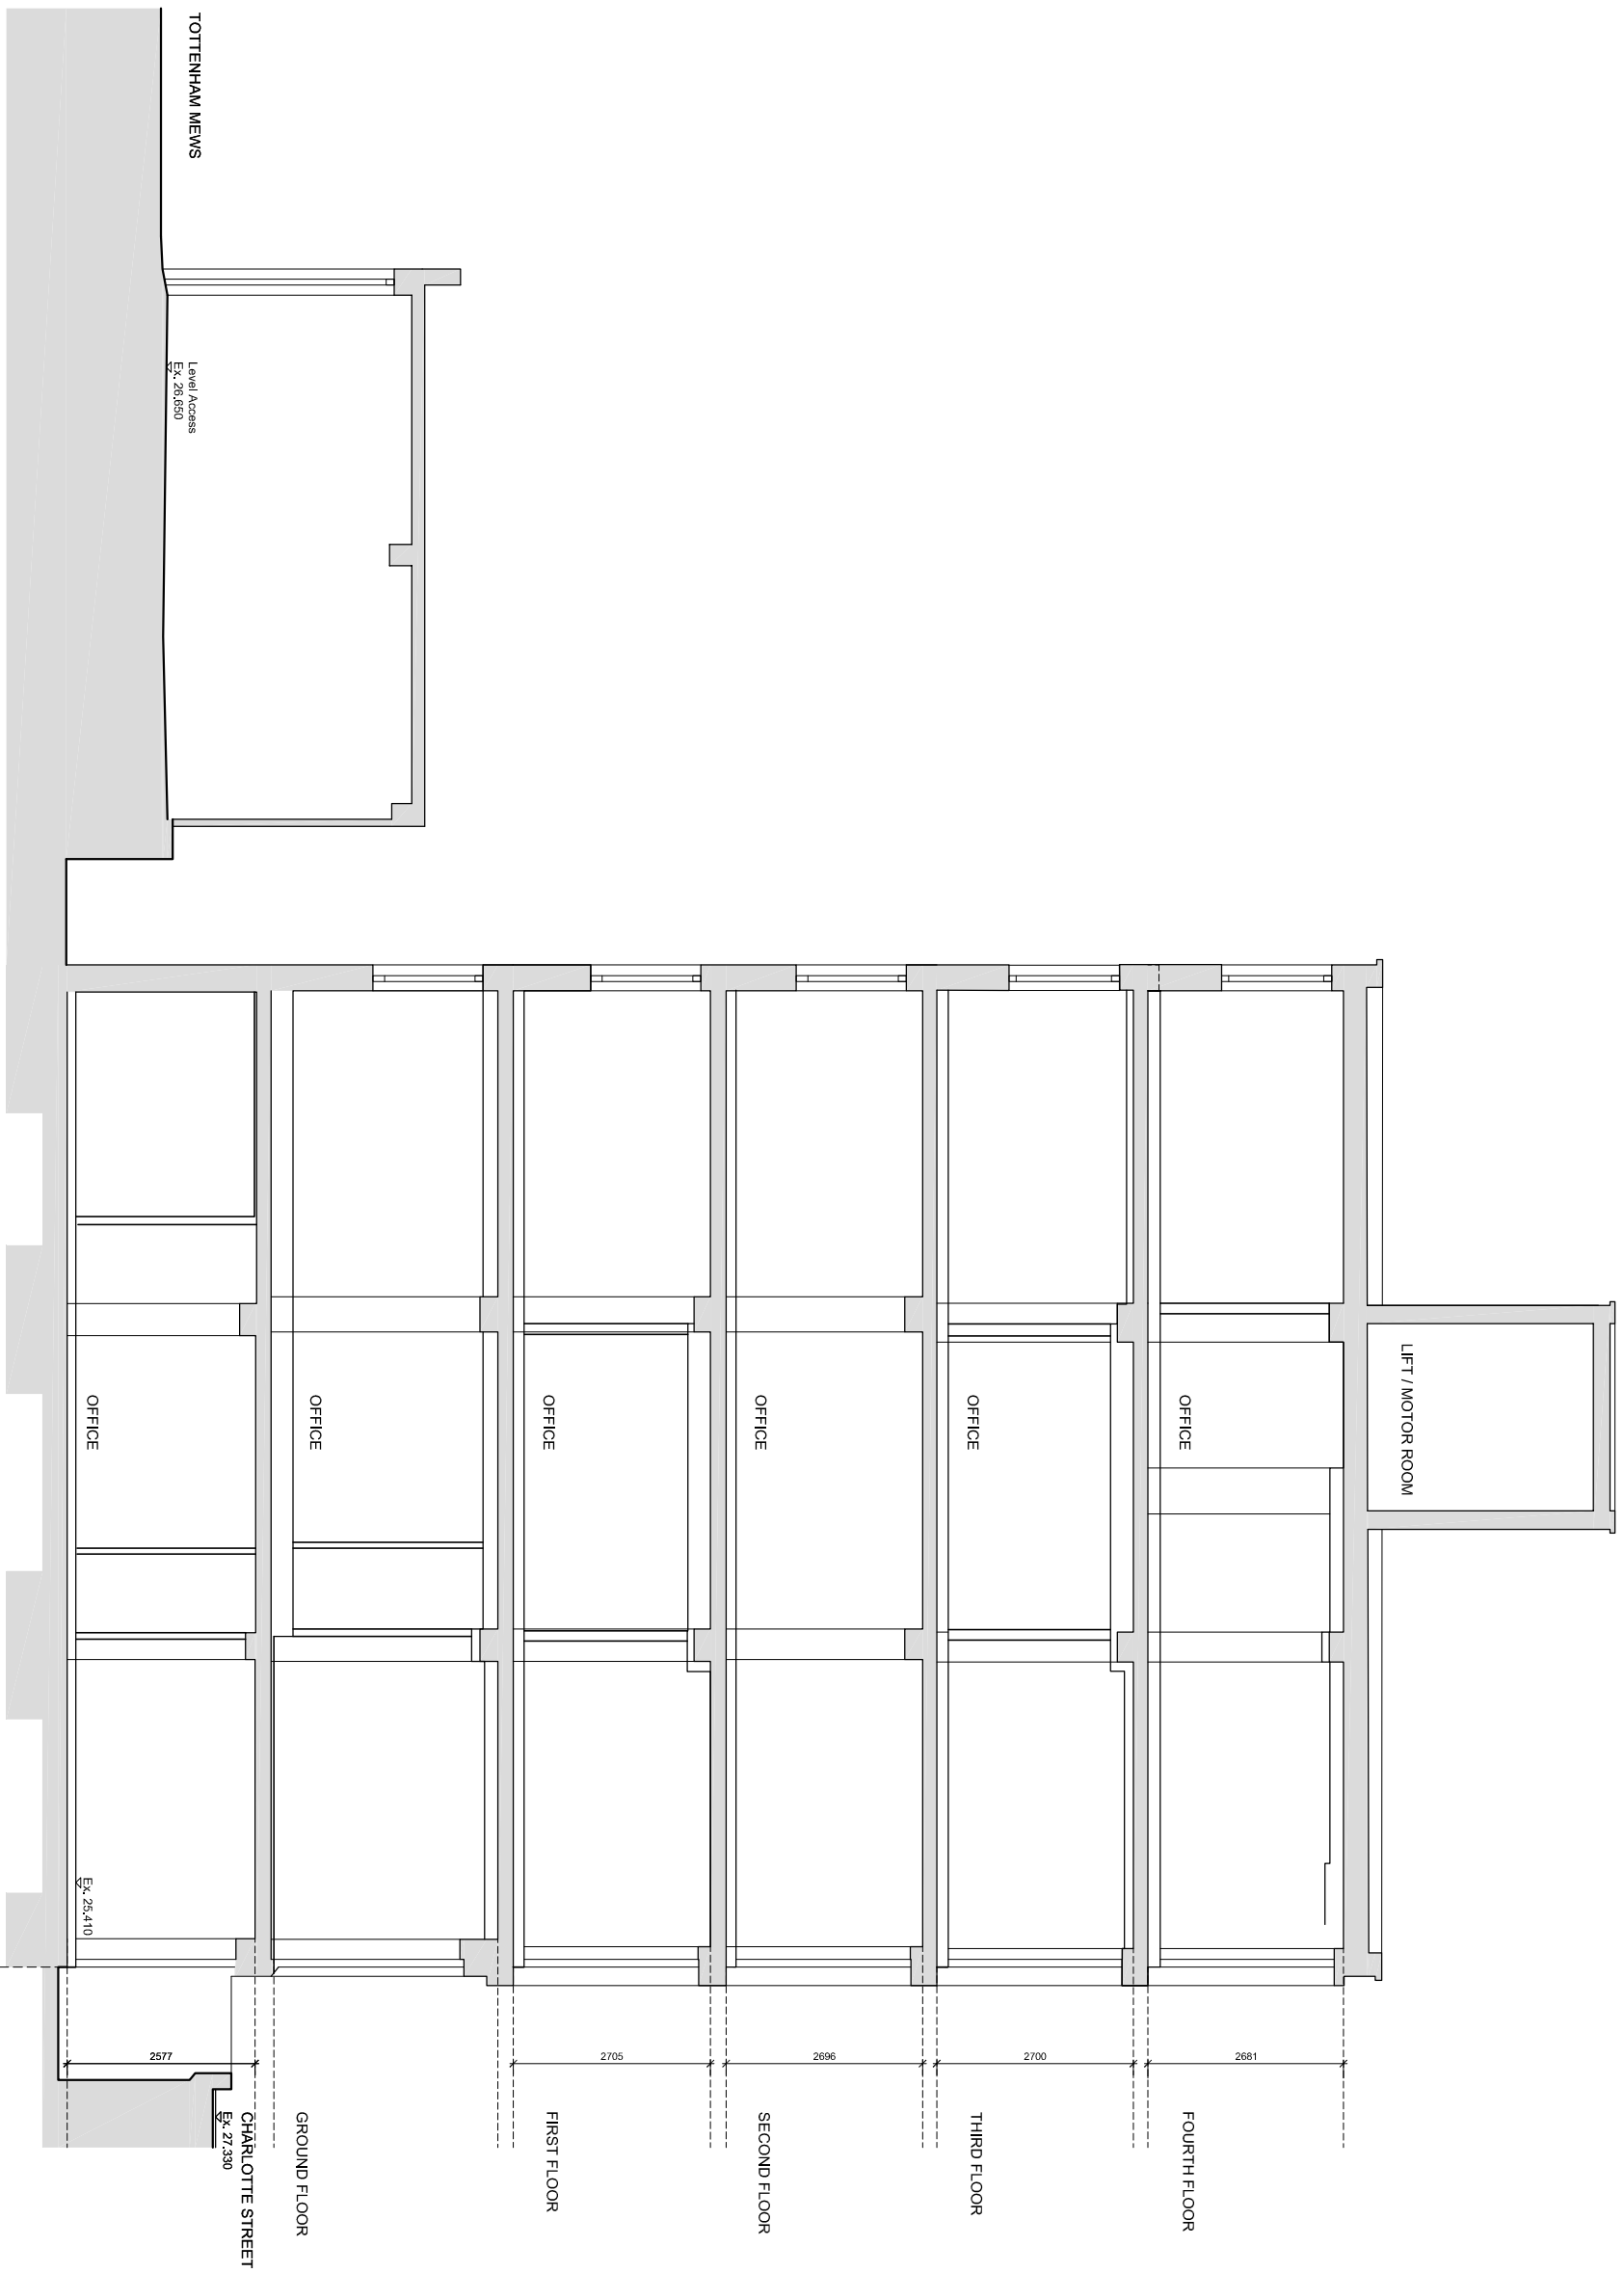

THIS DRAWING IS NOT TO BE SCALED. ONLY FIGURED DIMENSIONS ARE TO BE FOLLOWED (UNLESS THE DRAWING IS PART OF A PLANNING APPLICATION). CONTRACTORS ARE TO CHECK ALL DIMENSIONS BEFORE WORK COMMENCES, AND REFER ANY APPARENT DISCREPANCY TO THE ARCHITECT.

THIS DRAWING IS THE SOLE PROPERTY OF MR PARTNERSHIP LIMITED, AND MAY NOT BE COPIED OR REPRODUCED IN ANY MANNER WHATSOEVER WITHOUT THE OWNERS WRITTEN CONSENT. © COPYRIGHT.

**PROJECT 77 - 79 Charlotte Street**  
London W1

DRAWING Existing  
Section AA

**MRP**  
MR PARTNERSHIP LTD

41 Foley Street, London W1W 7TS Tel: (020) 7631 5405 Email: info@mrpartnership.co.uk Web: www.mrpartnership.co.uk

DATE: 07/12/2015 SCALE: 1:50@A1 DRAWN: MM  
DWG No: 3170\_012 REV. No: /

FILE: 3170\_012\_Existing Section AA.dwg

**1**  
**EXISTING SECTION AA**  
Scale: 1:50@A1

M:\3170\Drawings\Existing\3170\_012\_Existing Section AA.dwg; A1, 31/01/2018 12:50:24; A3, 1:2