


1

Roof Plan

Scale: 1:50@A1

 


PLANNING

20.06.18 | 5th Floor reduction

THIS DRAWING IS NOT TO BE SCALED. ONLY FIGURED DIMENSIONS ARE TO BE FOLLOWED UNLESS THE DRAWING IS PART OF A PLANNING APPLICATION. CONTRACTORS ARE TO CHECK ALL DIMENSIONS BEFORE WORK COMMENCES AND REFER ANY APPARENT DISCREPANCY TO THE ARCHITECT.
THIS DRAWING IS THE SOLE PROPERTY OF M&R PARTNERSHIP LIMITED, AND MAY NOT BE COPIED OR REPRODUCED IN ANY MANNER WHATSOEVER WITHOUT THE OWNERS WRITTEN CONSENT. © COPYRIGHT.

PROJECT 77 -79 Charlotte Street
London W1

DRAWING Proposed
Roof Plan
Planning Set

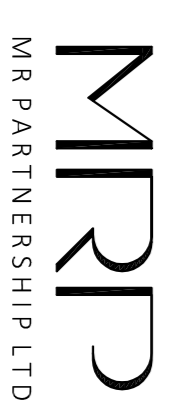

41 Foley Street, London W1W 7TS Tel: (020) 7631 5405 Email: info@mrrpartnership.co.uk Web: www.mrrpartnership.co.uk

DATE:	DEC 2017	SCALE:	1:50@A1	DRAWN:	GMF
DWG No.:	3170_058	SCALE:	1:1000@A3	REV. No.:	A
FILE: 3170_058_Planning Roof Plan.dwg					