


These drawings are for illustrative purposes and may not represent what is physically present. Should any discrepancy between the drawings and the existing arrangements be discovered, Edwards Wilson shall be notified in writing as soon as possible. Do not scale from this drawing, all dimensions to be verified prior to commencing works on site.


Where available this drawing should be read in conjunction with all general arrangements, structural and MEP drawings, schedule of works and specification.

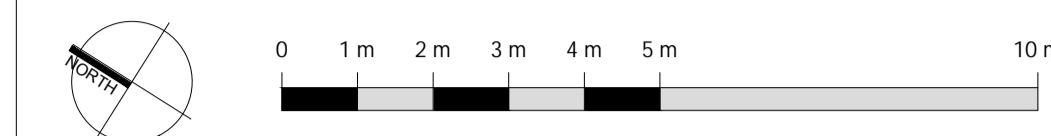

BELSIZE SQUARE

Notes

01 SITE BOUNDARY LINE

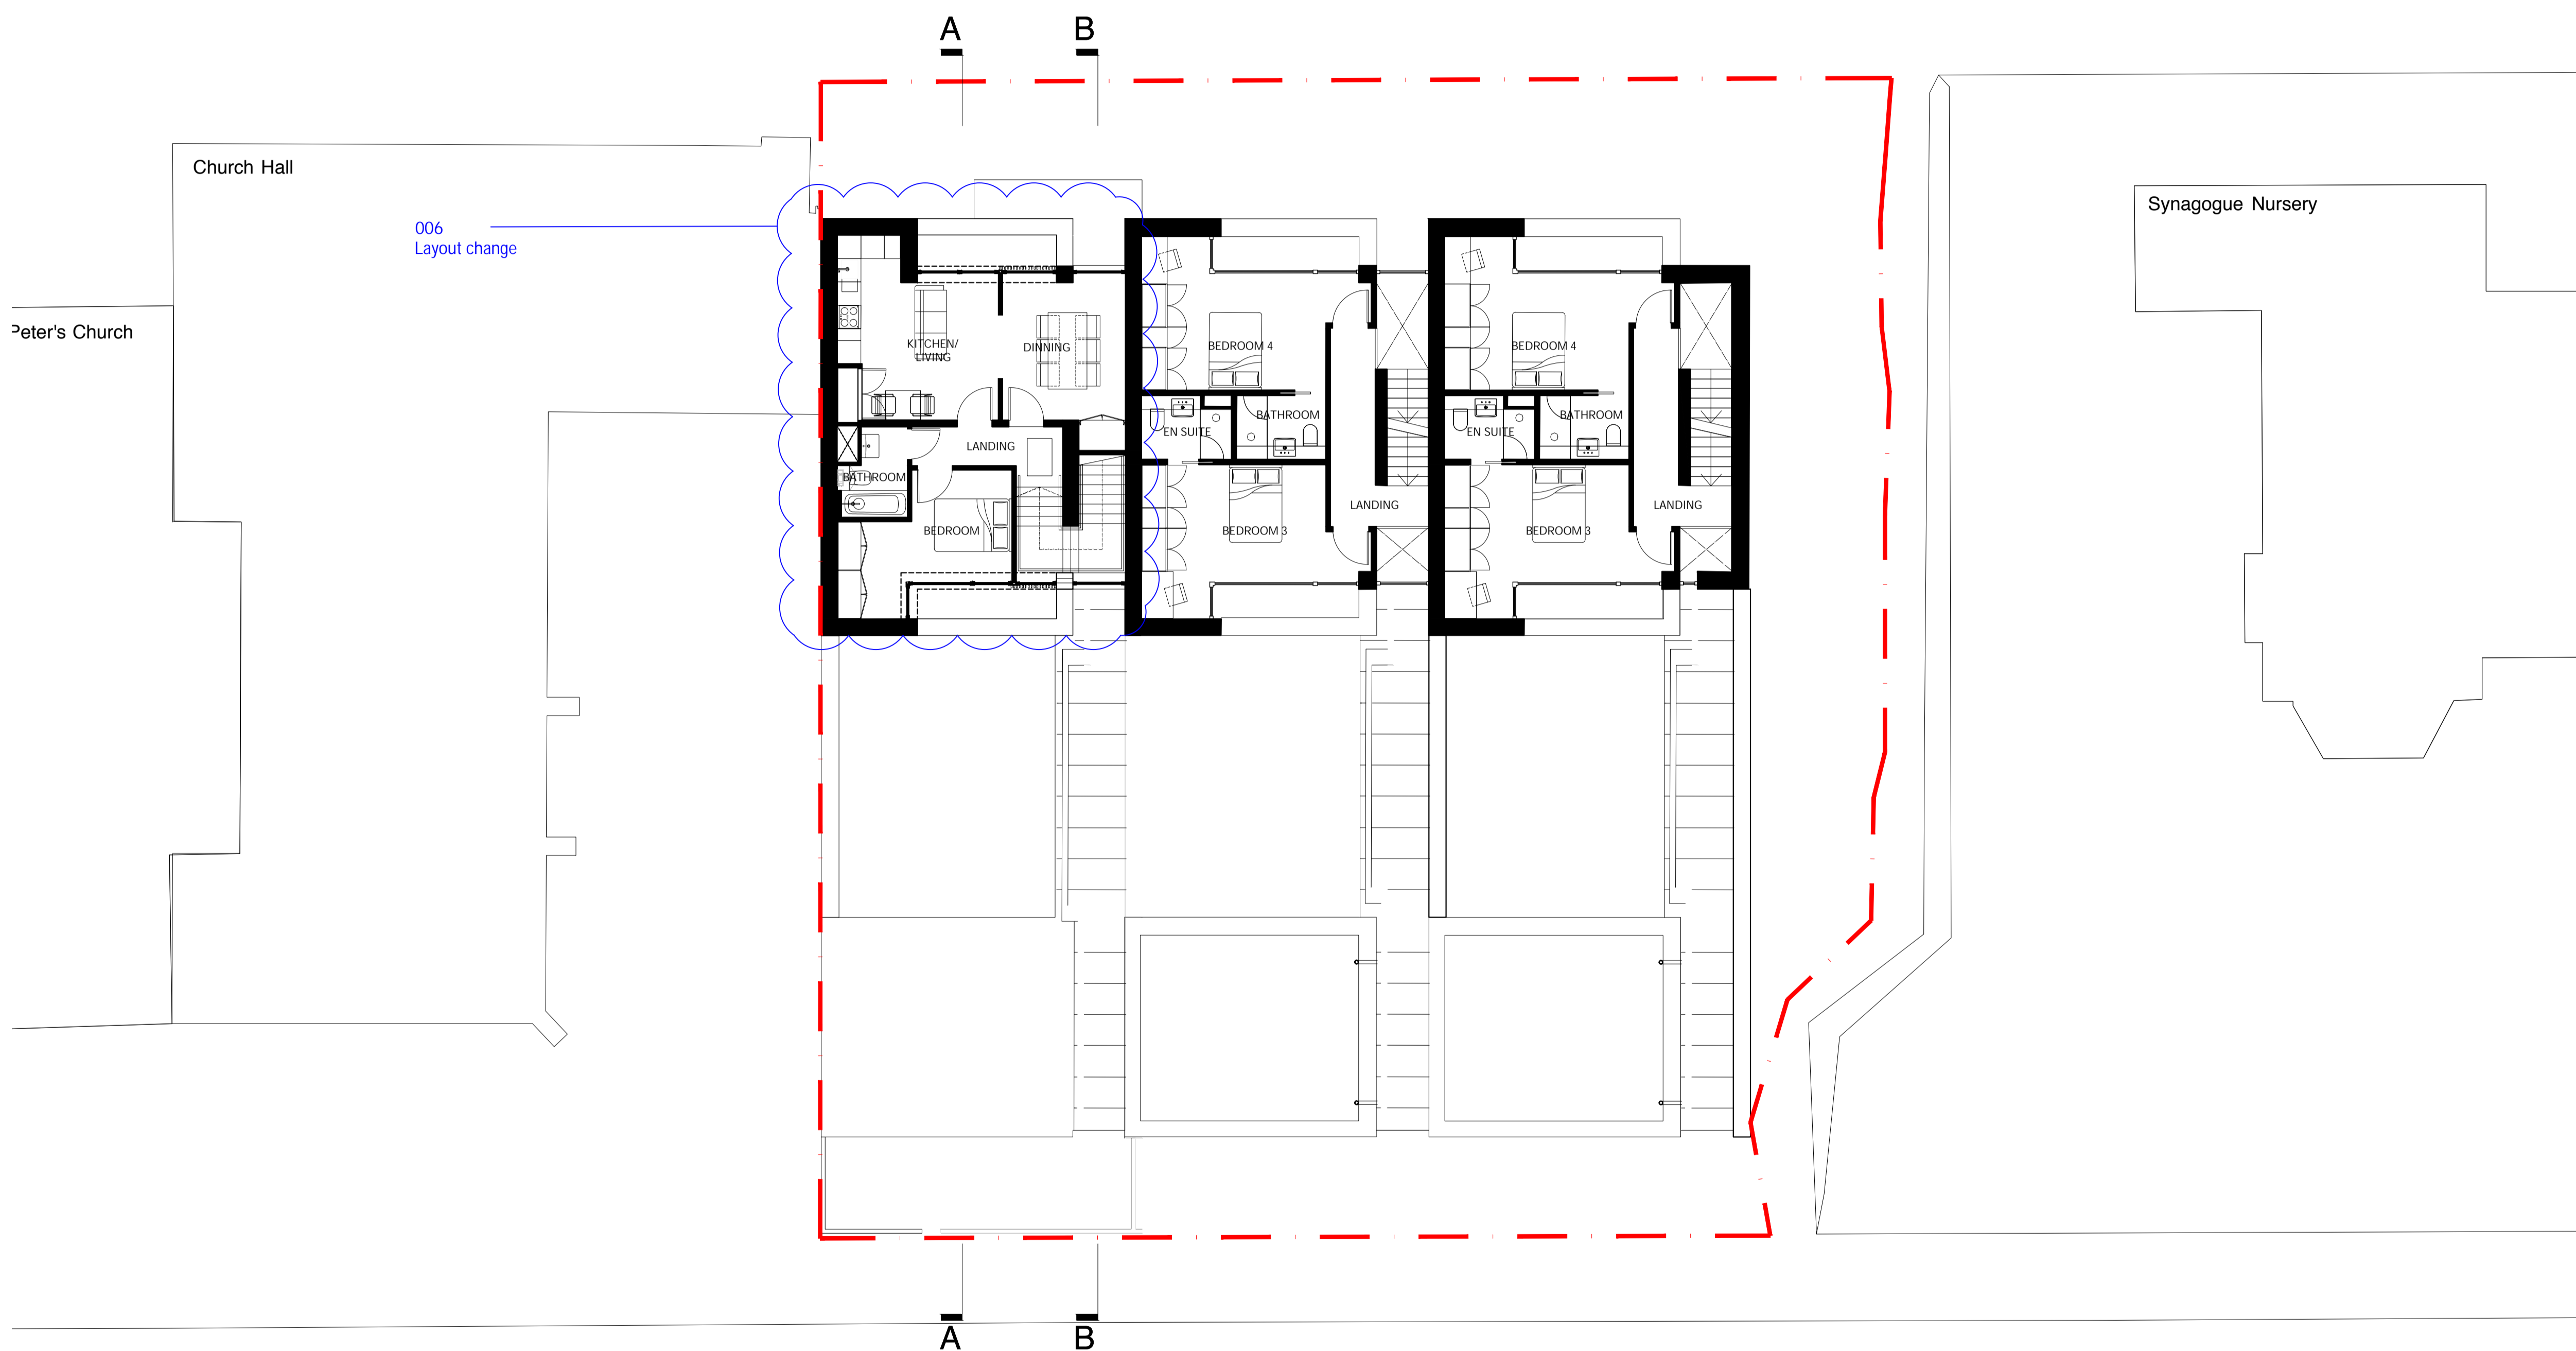

Rev	Description	Date
/	Issued For Planning	17.05.19

Client Diocese of London

Project St Peters Church Vicarage

Address St Peters Church Vicarage
Belsize Park
Belsize Square
London NW3 4HJ

Project No. 6179-01

Drawing No. 102

Drawing Date 07.05.19

Drawing Title Proposed Second Floor Plan

Drawing Status Planning

Drawing Scale 1:200@A3 / 1:100 @A1

**EDWARDS
WILSON**

The Gallery
St Margaret Pattens
EC3M 1HS

info@e-w.london
e-w.london
020 7583 7799