
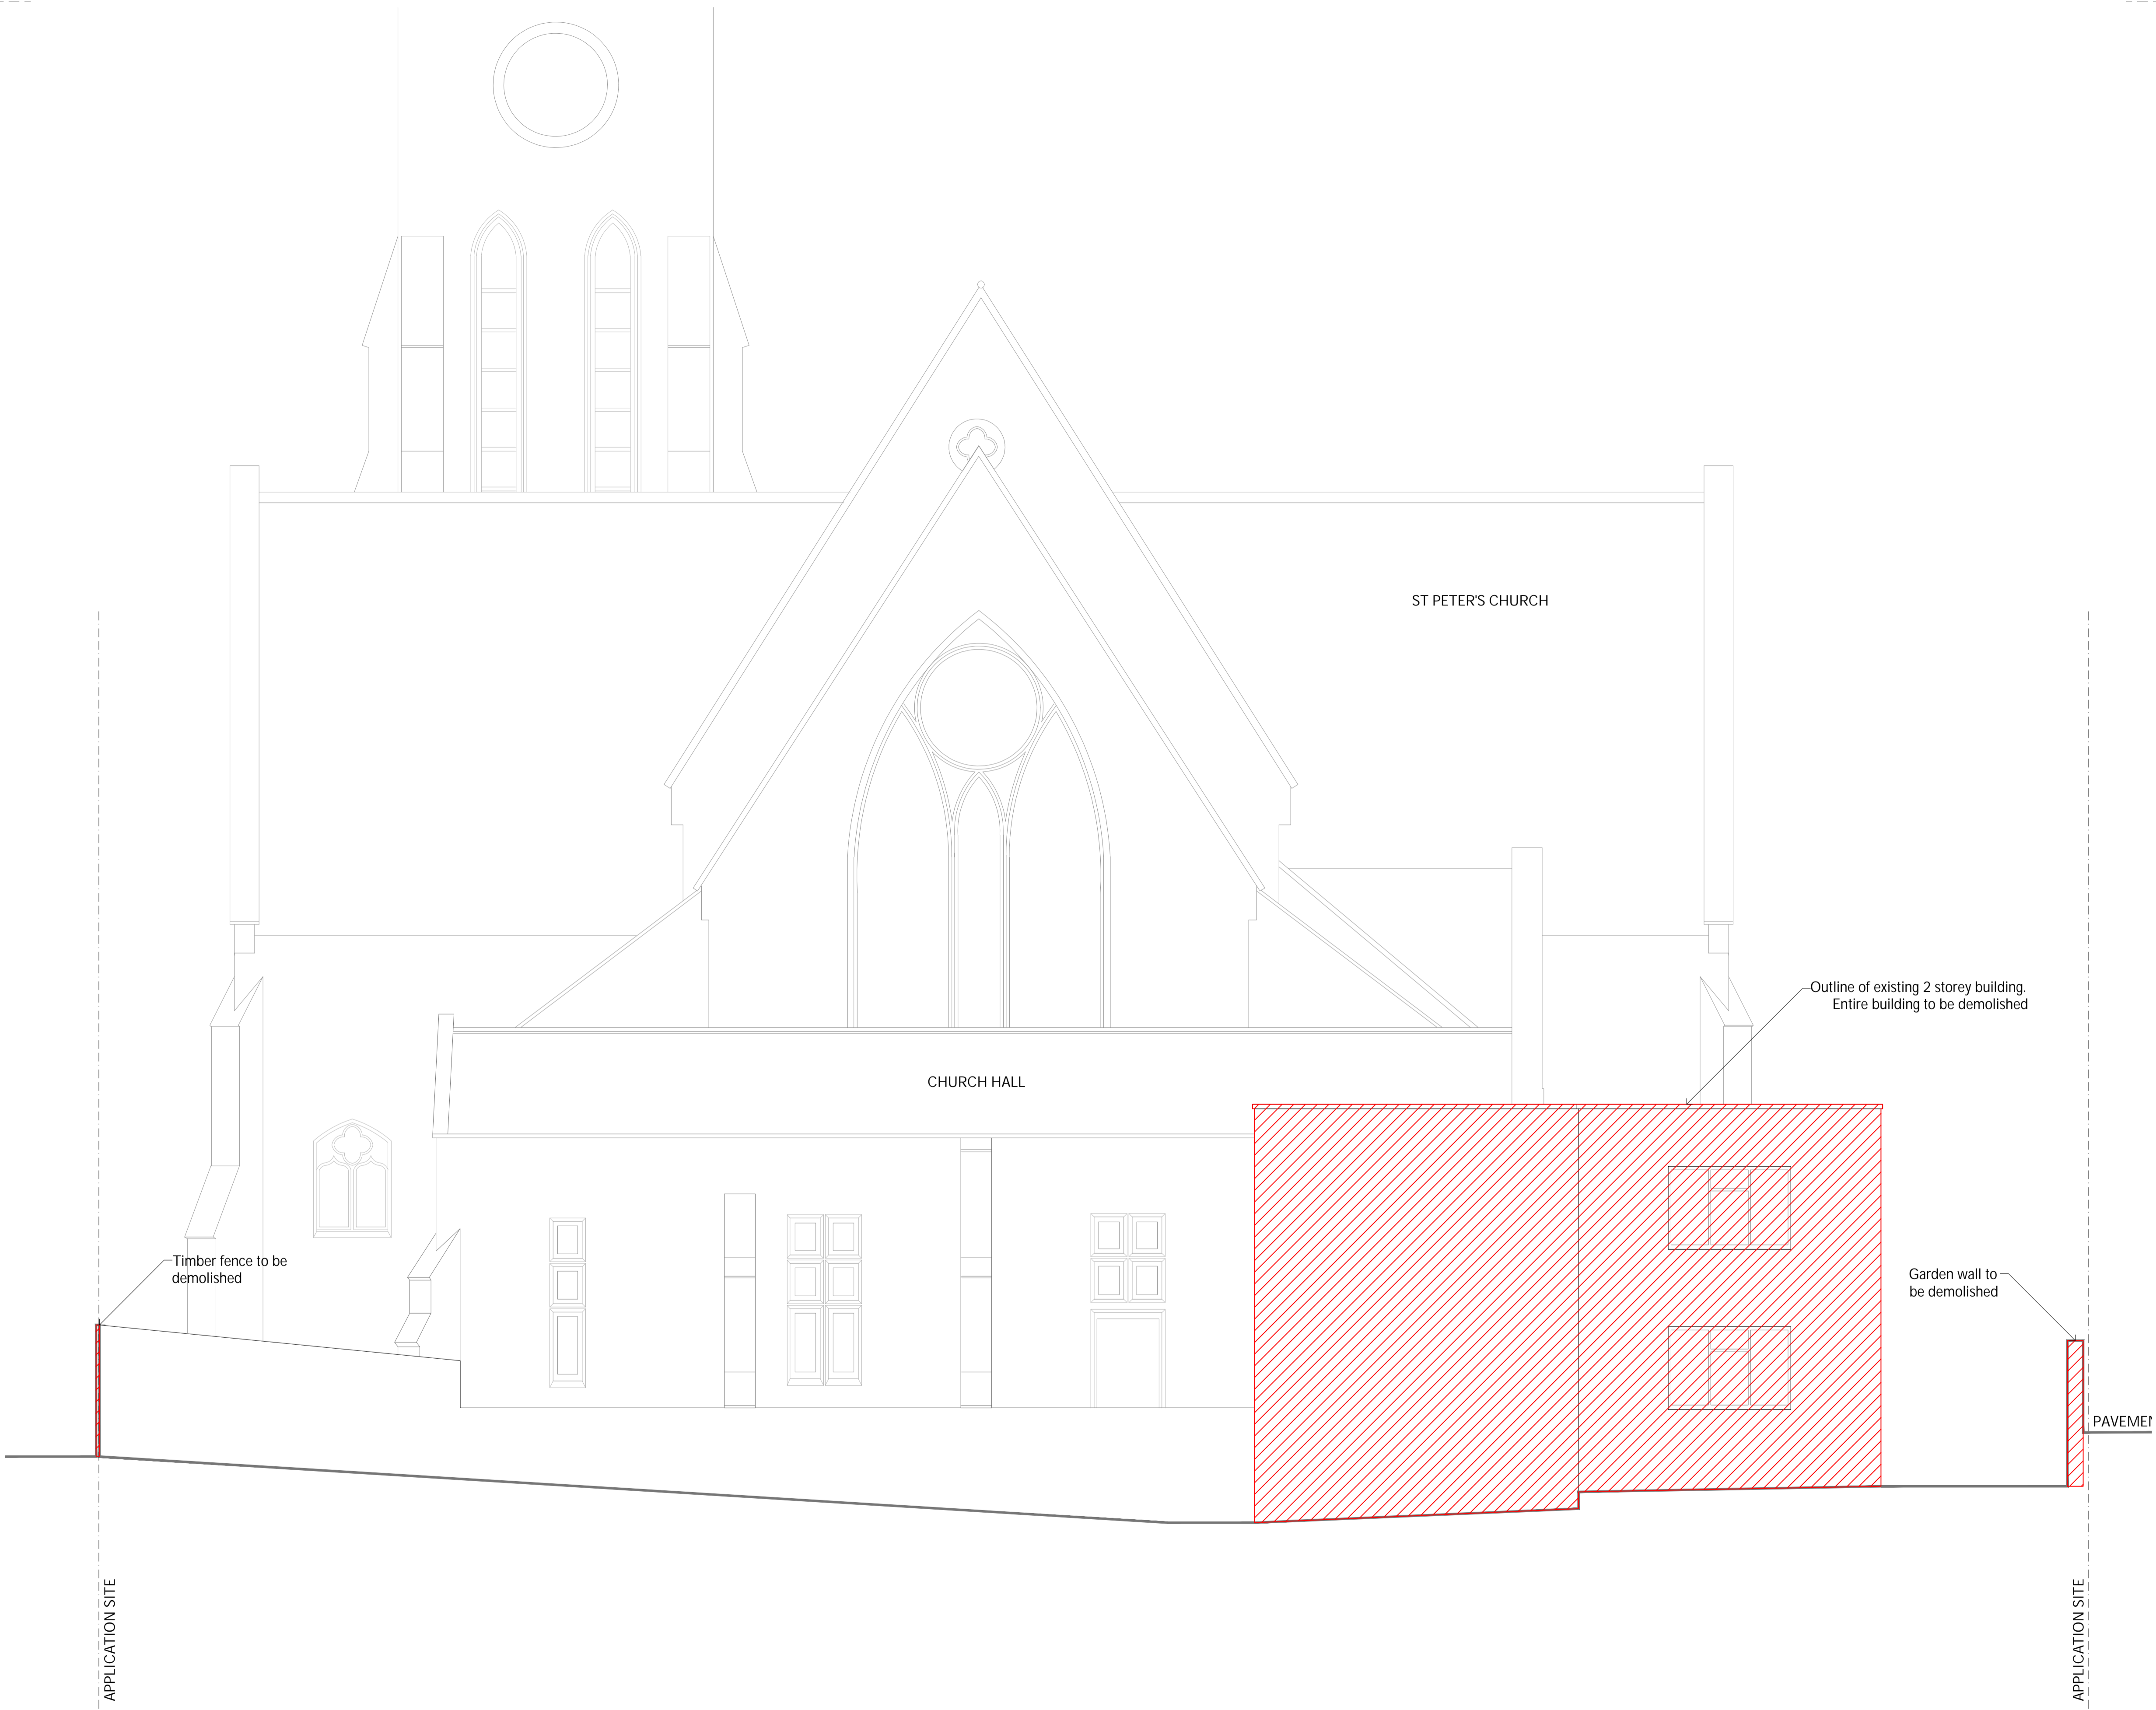


These drawings are for illustrative purposes and may not represent what is physically present. Should any discrepancy between the drawings and the existing arrangements be discovered, Edwards Wilson shall be notified in writing as soon as possible. Do not scale from this drawing, all dimensions to be verified prior to commencing works on site.

Where available this drawing should be read in conjunction with all general arrangements, structural and MEP drawings, schedule of works and specification.

 

ST PETER'S CHURCH

CHURCH HALL

Outline of existing 2 storey building. Entire building to be demolished

Timber fence to be demolished

Garden wall to be demolished

PAVEMENT

APPLICATION SITE

APPLICATION SITE

EAST ELEVATION AS EXISTING AND DEMOLITION

1:50 @ A1

/	Issued For Planning	17.05.19
Rev	Description	Date
Client	Diocese of London	
Project	St Peters Church Vicarage	
Address	St Peters Church Vicarage Belsize Park Belsize Square London NW3 4HJ	
Project No.	6179-01	
Drawing No.	053	
Drawing Date	07.05.19	
Drawing Title	East Elevation As Existing & Demolition	
Drawing Status	Planning	
Drawing Scale	1:100@A3 /1:50 @A1	

**EDWARDS
WILSON**

The Gallery
St Margaret Pattens
EC3M 1HS

info@e-w.london
e-w.london
020 7583 7799

