




PLANNING CONSENT

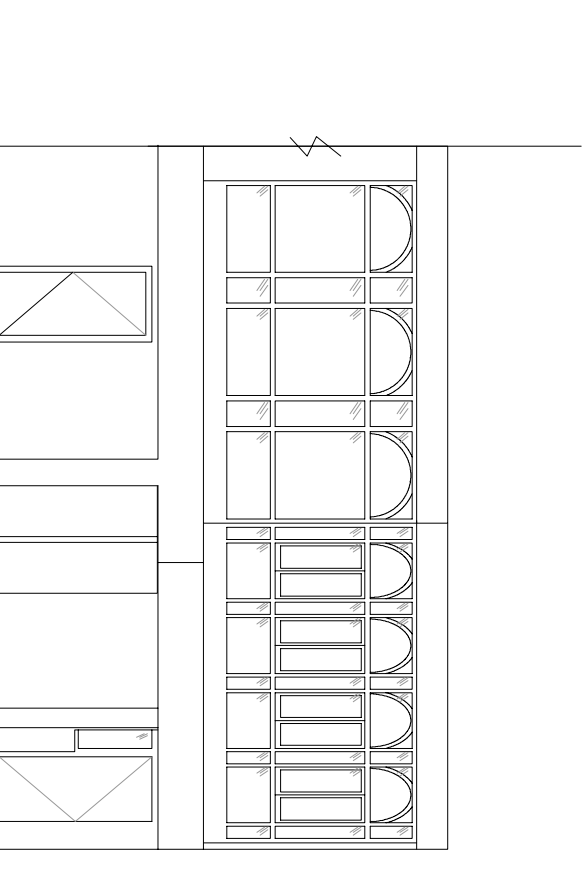


03 Canal Back Elevation - Existing
Scale: 1:50

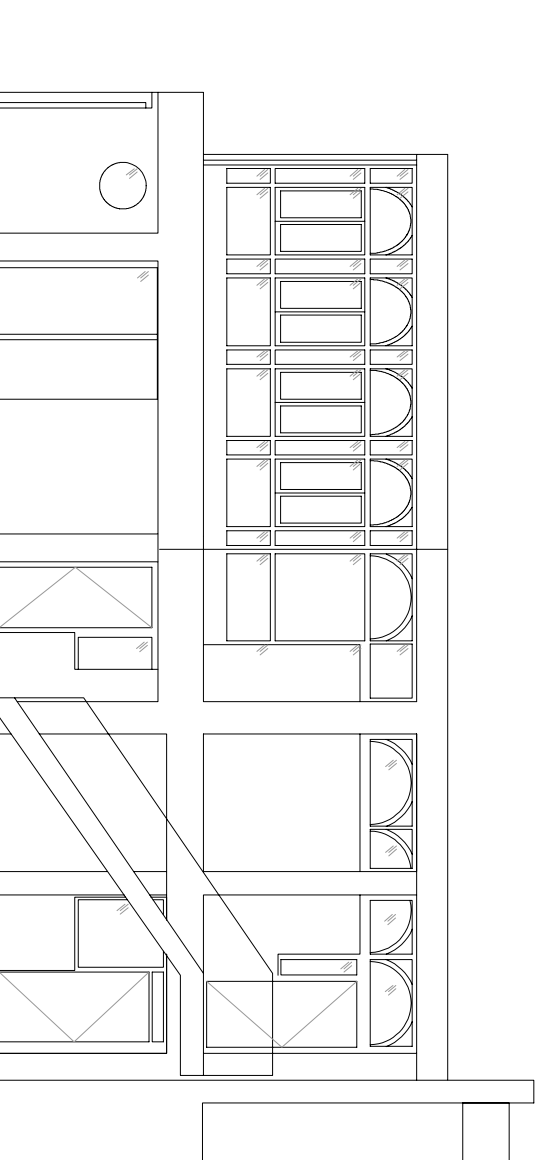

02 Canal Side Elevation - Existing
Scale: 1:50

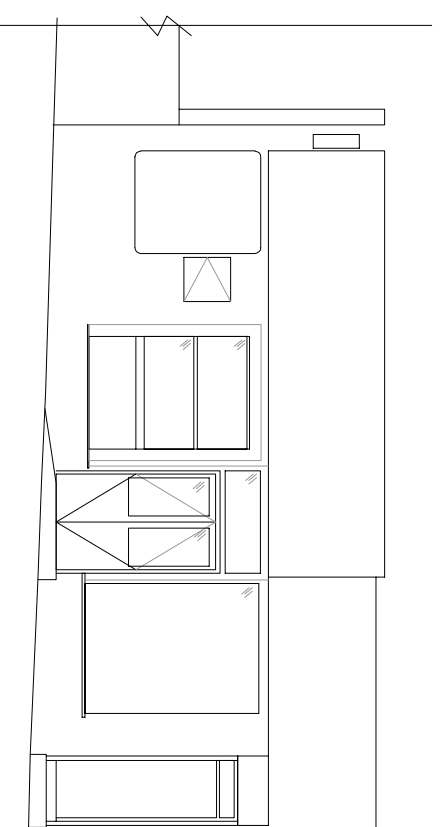

01 Shopfront Elevation - Existing
Scale: 1:50

 

No	Date	By	Comments	Chk'd
-	-	-	-	-
-	-	-	-	-
-	-	-	-	-

Do not scale
All dimension to be checked on site

Job Title:
PANNUS
250 Camden High St
London NW1 8QS
Job Number:
JD/002/771

Drawing Title:
**ADVERTISEMENT CONSENT -
EXISTING**

Designed:	MGG	Drawn:	MGG
Scale:	1:50 @ A1	Date:	10.10.2018

García Consulting Eng Ltd
10th Floor
1 Canada Square
Canary Wharf
E14 5AA
Tel: +44 (0) 75 39 762838
Email: info@garcia-engineering.com
Website: www.garcia-engineering.com



Client	Drg. No.	Rev
SM	APL-104	-