



ENLARGEMENT SHOWING TOILET ARRANGEMENT

SCALE: 1/4" TO 1'-0"

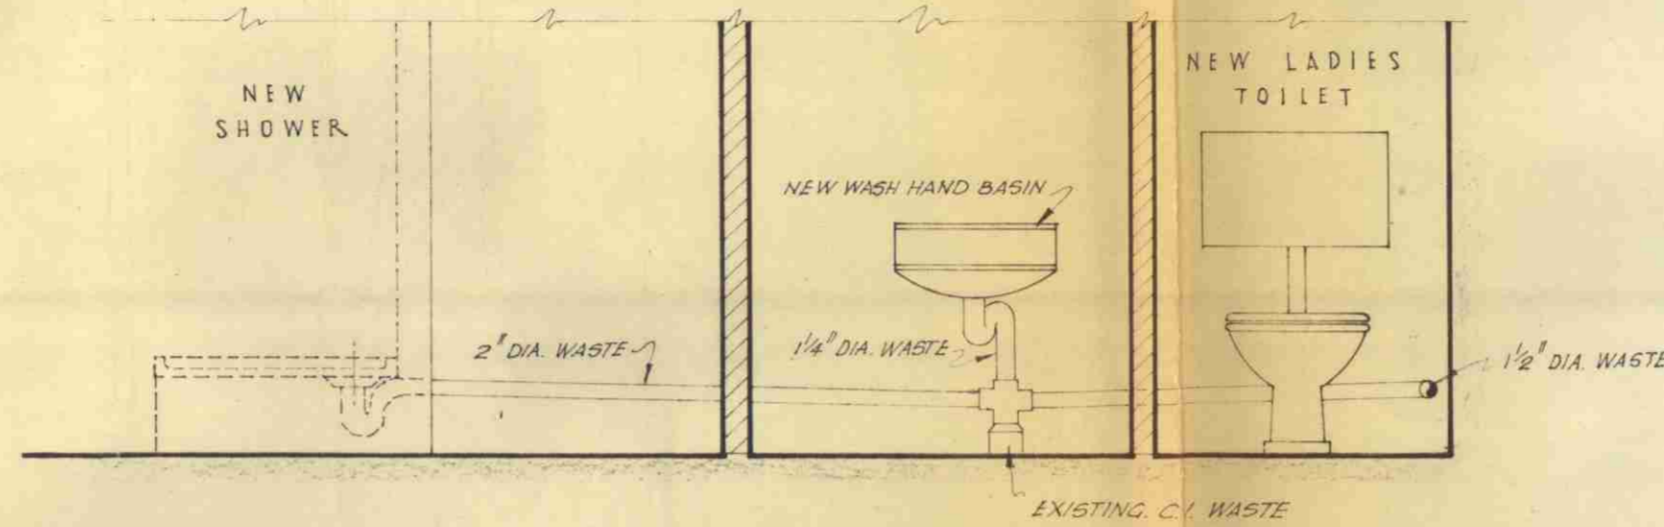



ELEVATION ON A - A - WASTE ARRANGEMENT

SCALE: 1/8" TO 1'-0"

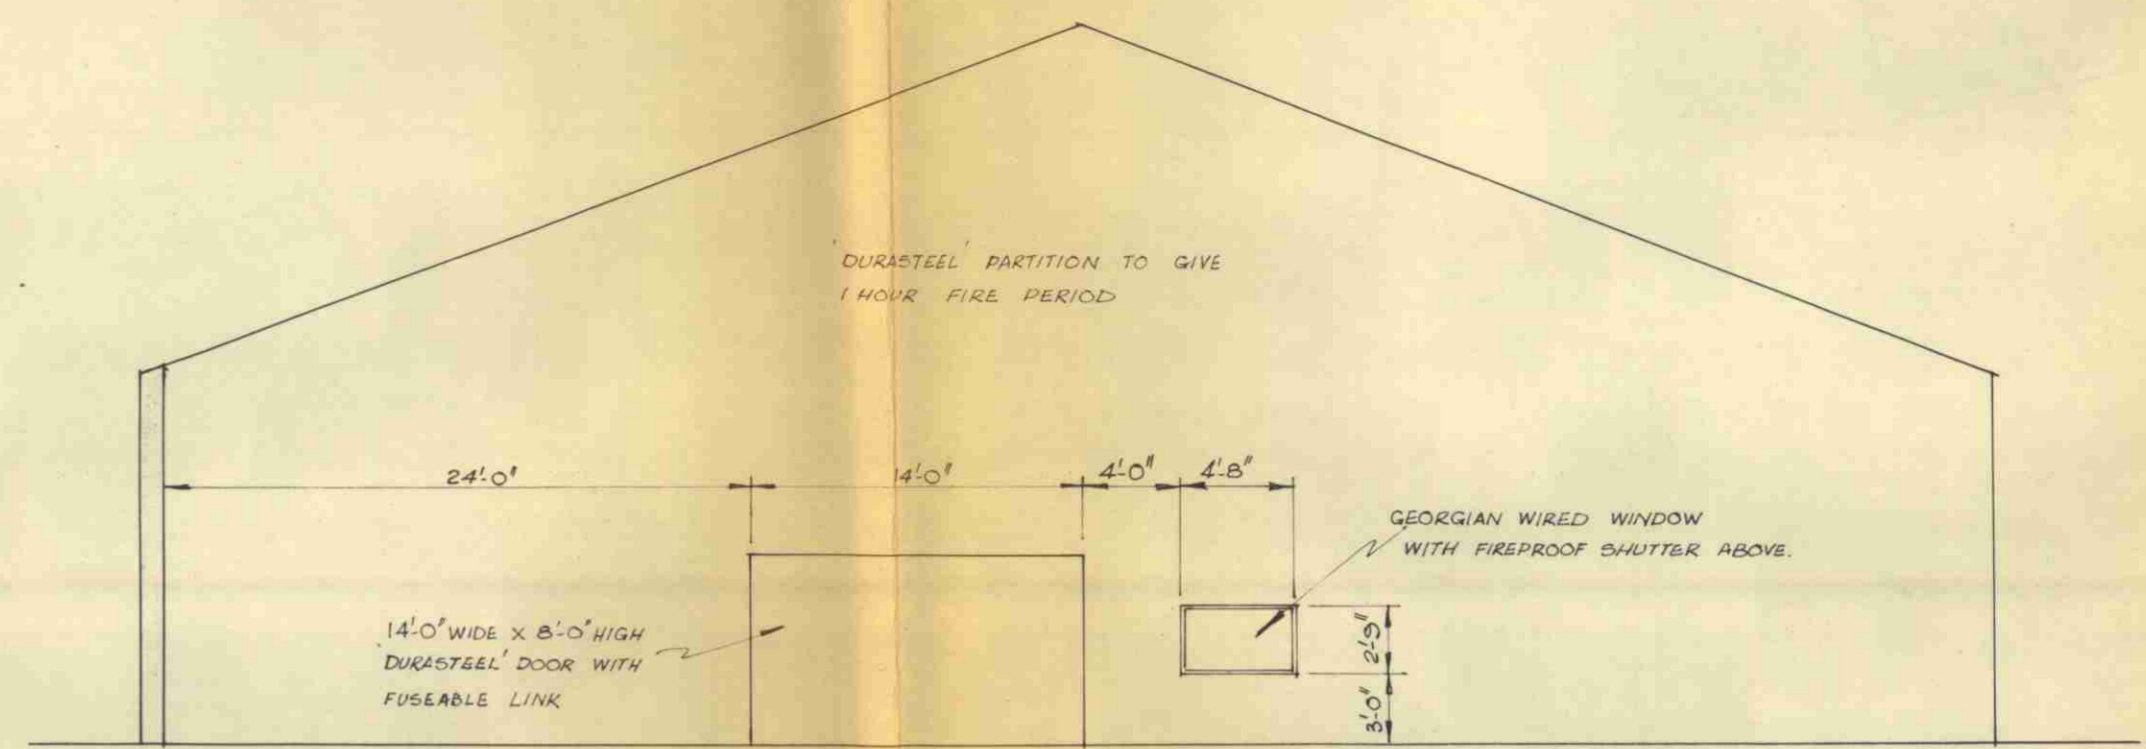

ELEVATION ON B-B SHOWING FIRE WALL.

(1/8" TO 1'-0")

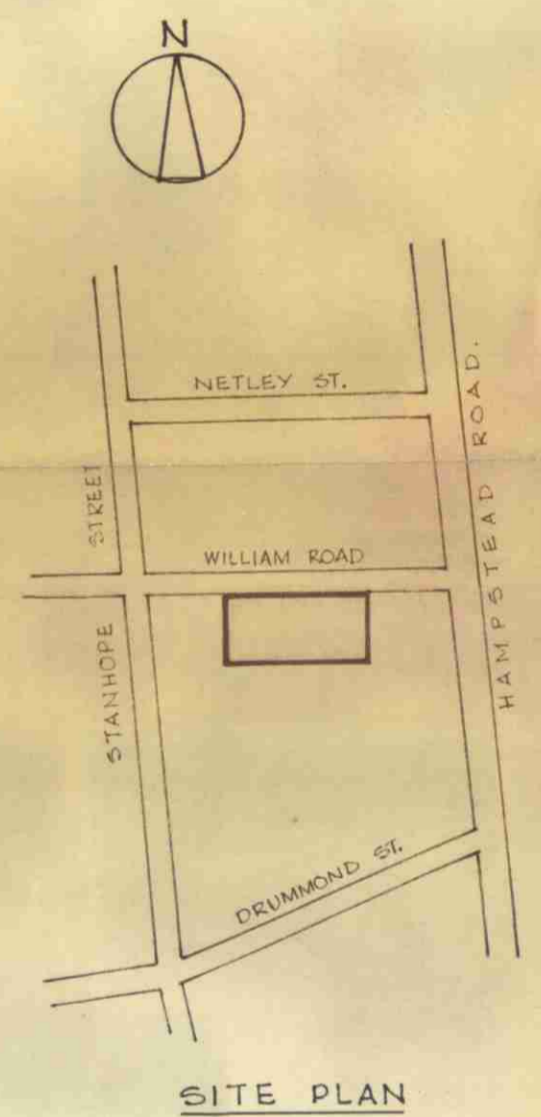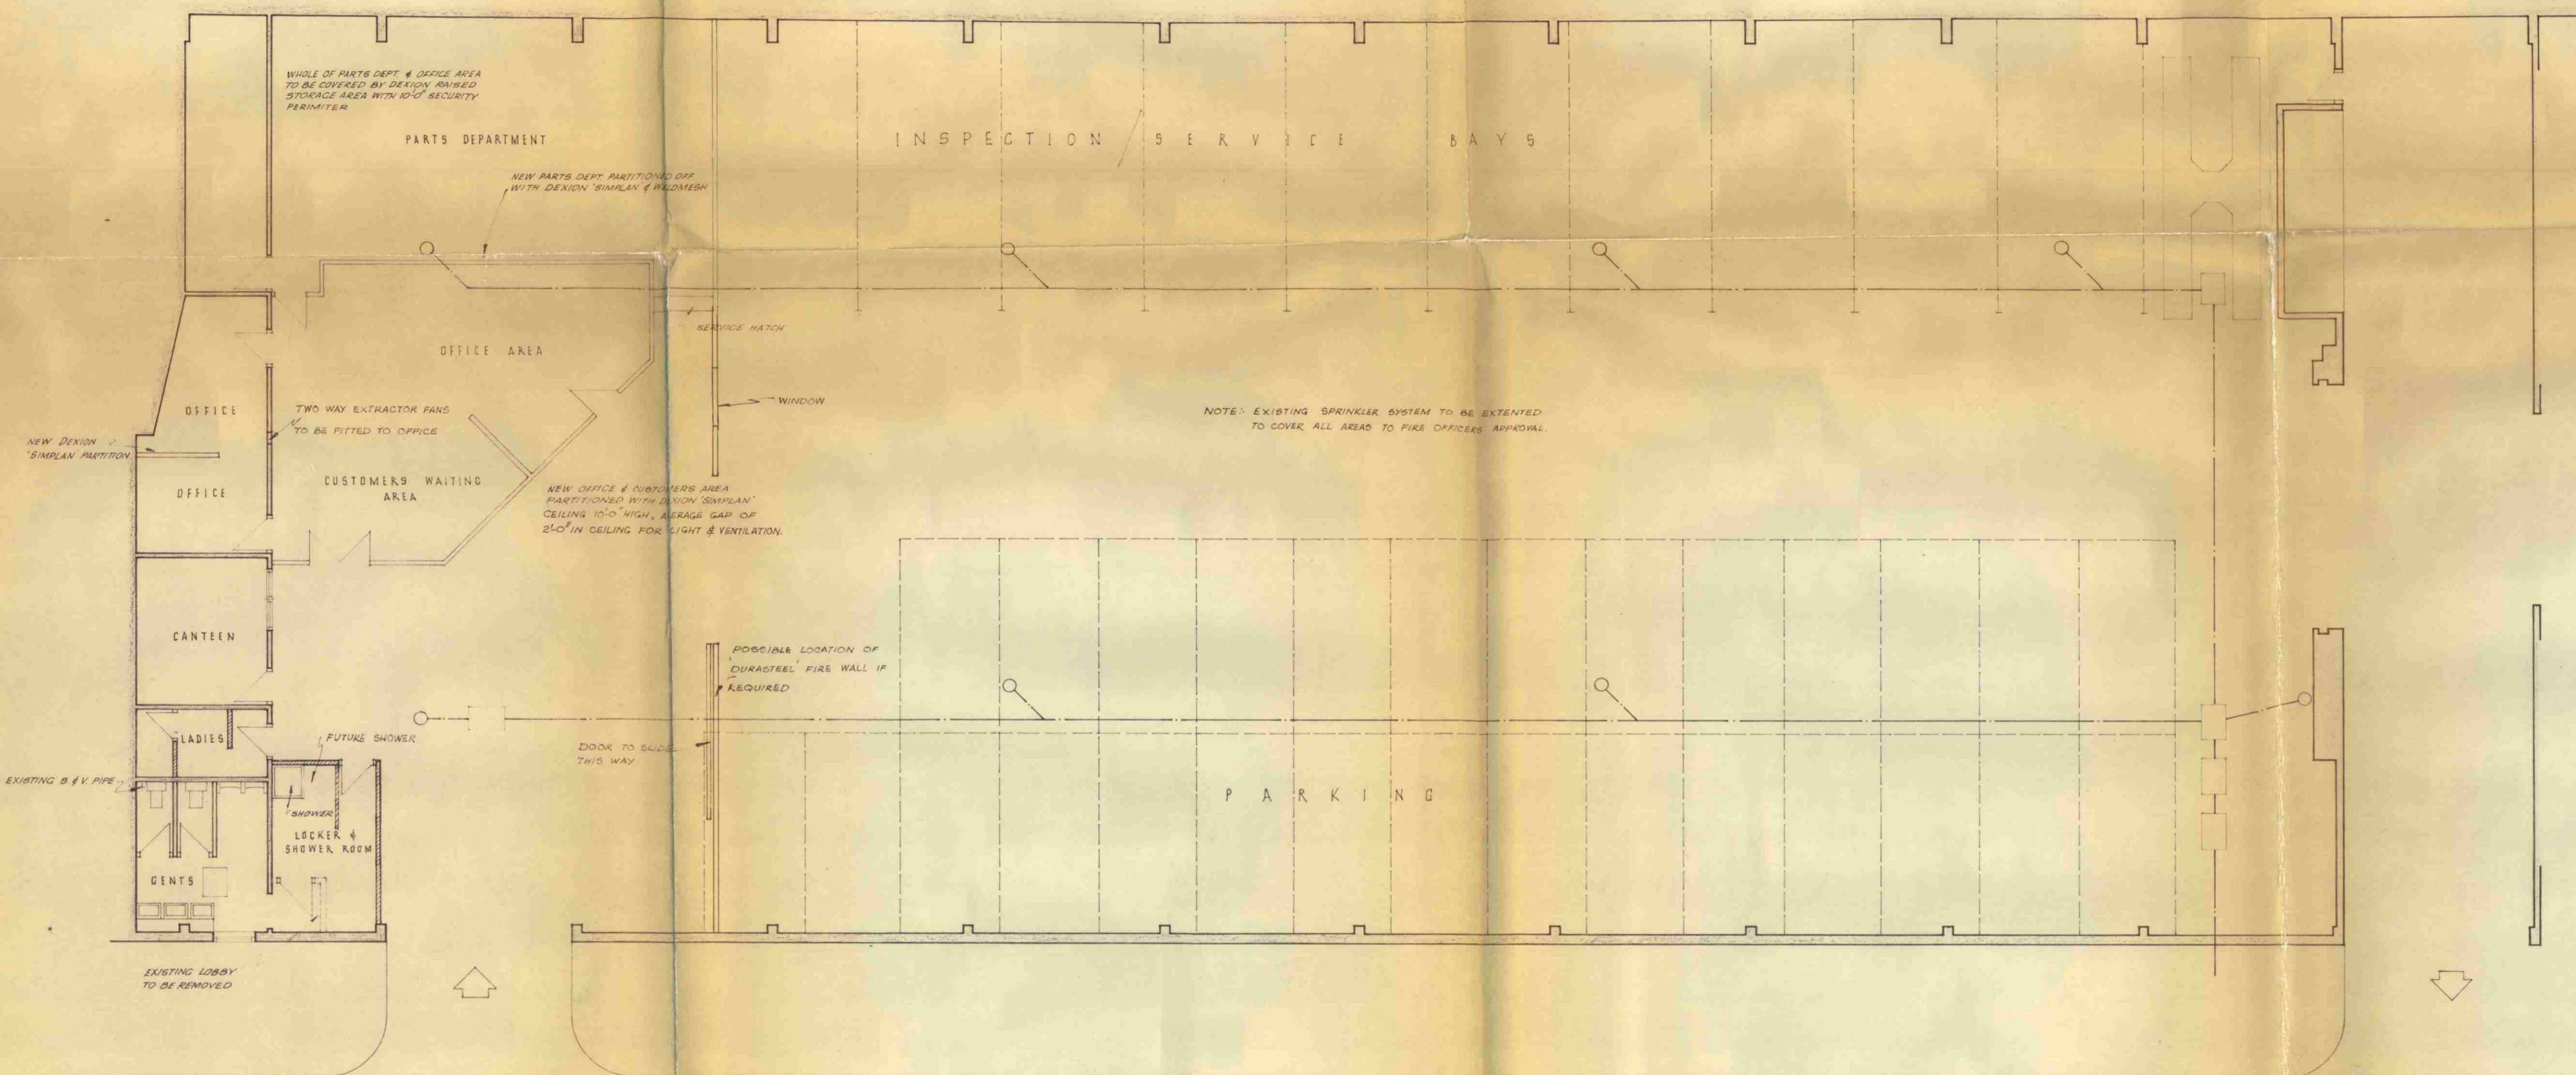

SITE PLAN

LONDON BOROUGH OF CAMDEN
 PLANS APPROVED
 31 JUL 1973
 ON BEHALF OF THE COUNCIL

Carl Coppy

CTP/412/11/13/6633

W I L L I A M R O A D

LEX BROOKLAND		KENWAY DESIGN GROUP LTD.	
PROPOSED ALTERATIONS TO		51-53 VICTORIA ST	
WILLIAM ROAD GARAGE		LONDON S.W.1	TEL 01-222-2444
DRG. NO: 334/1	SCALE: 1/8", 1/4", 1/2"	DRAWN BY: K.A. HAYES	REVISION: