



Note:
 All dimensions are in millimeters unless otherwise noted.
 All dimensions to be checked on site before proceeding with work.
 All omissions and discrepancies to be reported in writing to Ungar Architects.
 Areas indicated on this drawing are approximate and indicative only.
 All rights reserved. Copyright Ungar Architects Ltd.

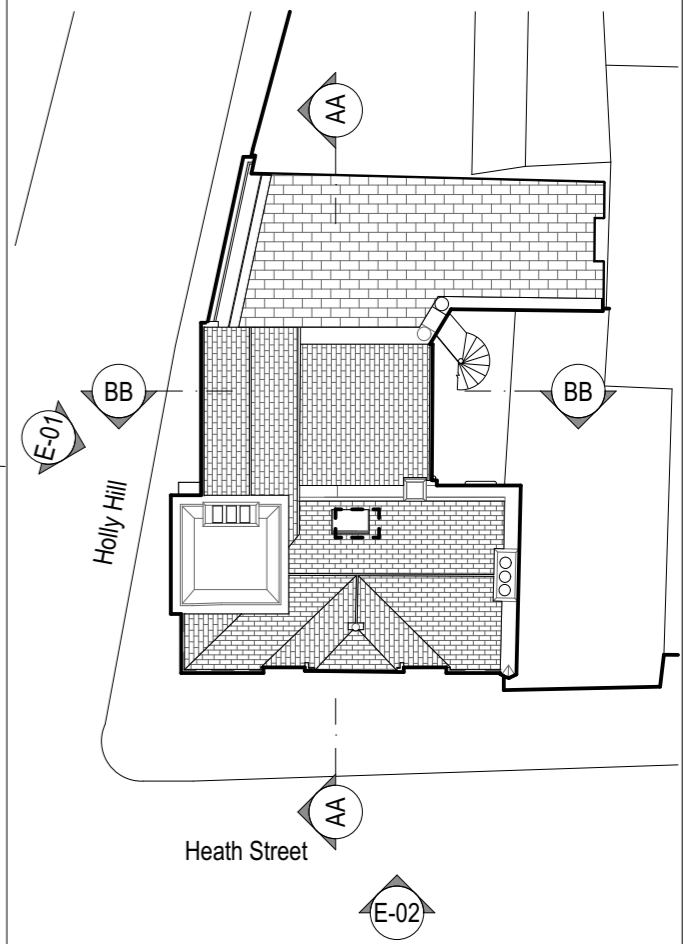


ungar
 ARCHITECTS

10-12 Perrin's Court, London, NW3 1QS
 office@ungararchitects.com
 T: +44 (0)20 7431 7547
 www.ungararchitects.com


Client: Alistair Bennett	
Project: Clocktower, 49 Heath Street	Project Number: 120
Status: Planning Application	Date: October 2018
Drawing Number: 120_202 Proposed Roof Plan_P1	Scale: 1:50 @ A3

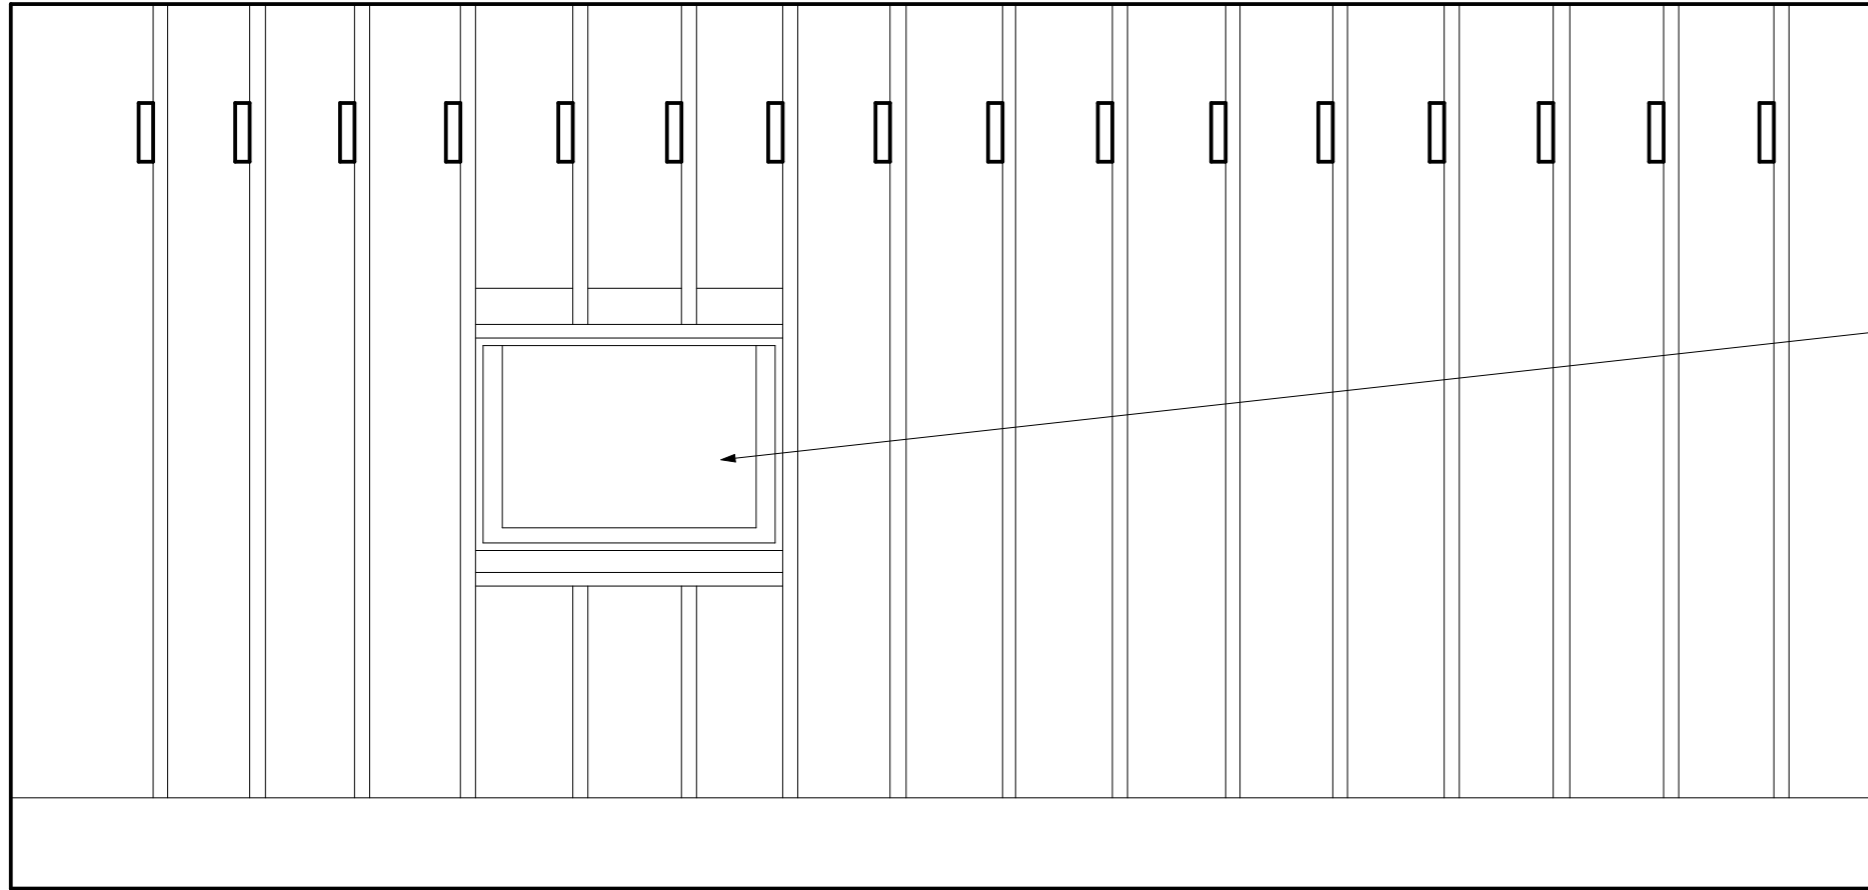

Existing Internal Elevation

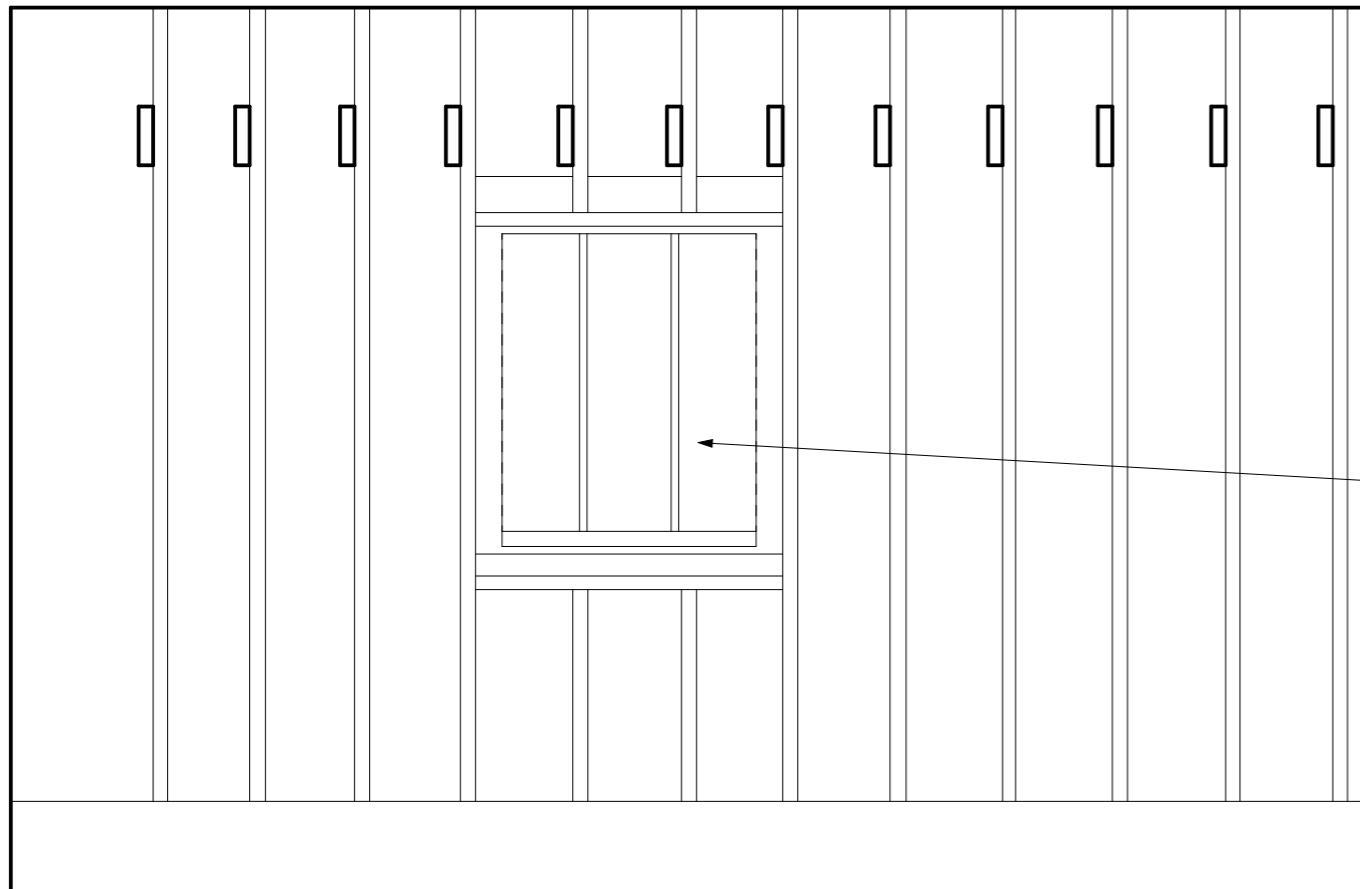

Proposed Internal Elevation

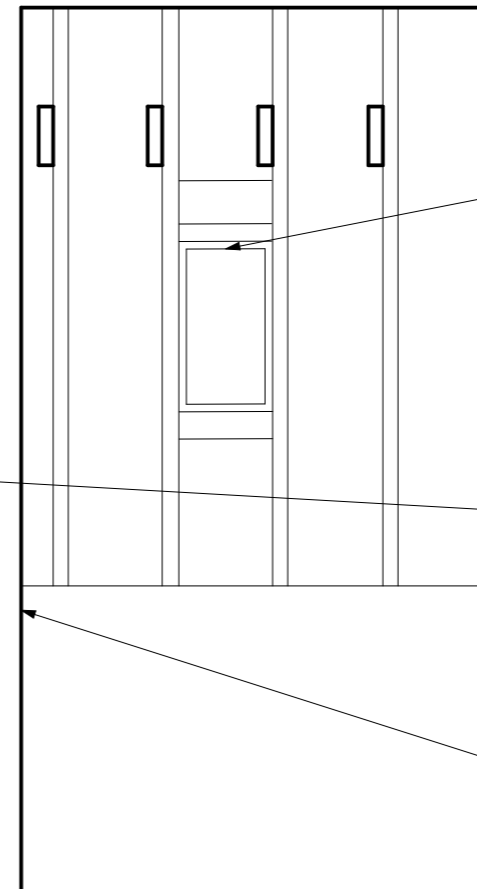


Existing roof light

Proposed heritage bespoke rooflight. Dark grey PPC opening conservation rooflight.

Proposed heritage rooflight dark grey PPC.

New dry lined partition wall.

Note:
 All dimensions are in millimeters unless otherwise noted.
 All dimensions to be checked on site before proceeding with work.
 All omissions and discrepancies to be reported in writing to Ungar Architects.
 Areas indicated on this drawing are approximate and indicative only.
 All rights reserved. Copyright Ungar Architects Ltd.

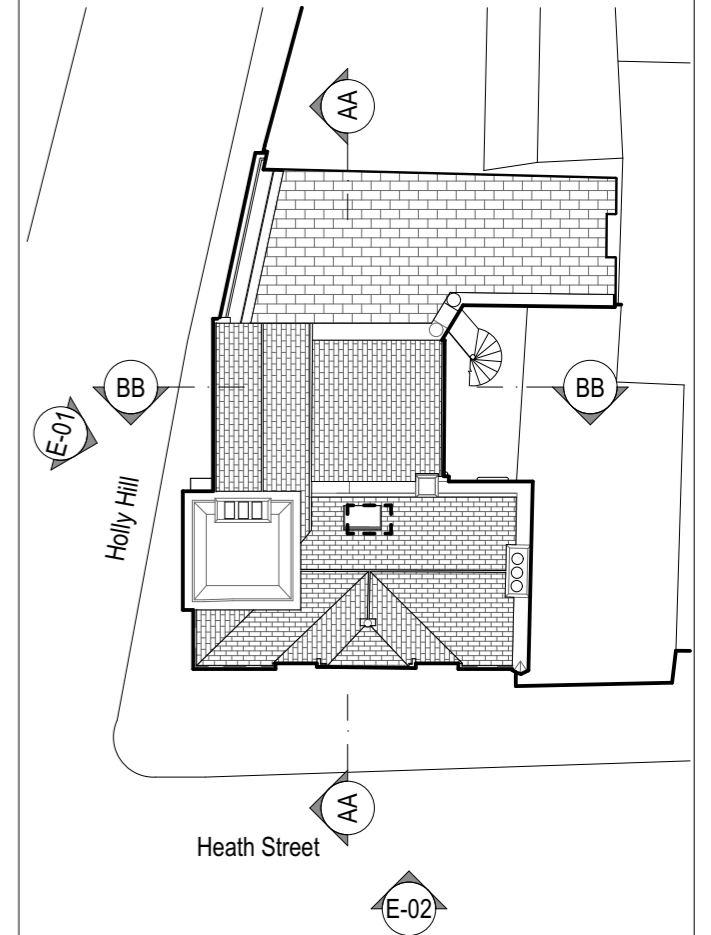

ungar
 ARCHITECTS

10-12 Perrin's Court, London, NW3 1QS
 office@ungararchitects.com
 T: +44 (0)20 7431 7547
 www.ungararchitects.com

Client:
 Alistair Bennett

Project:
 Clocktower, 49 Heath Street


Project Number:
 120

Status:
 Planning Application


Date:
 October 2018

Drawing Number:
 120_300 Internal elevations_P1

Scale:
 1:25 @ A3

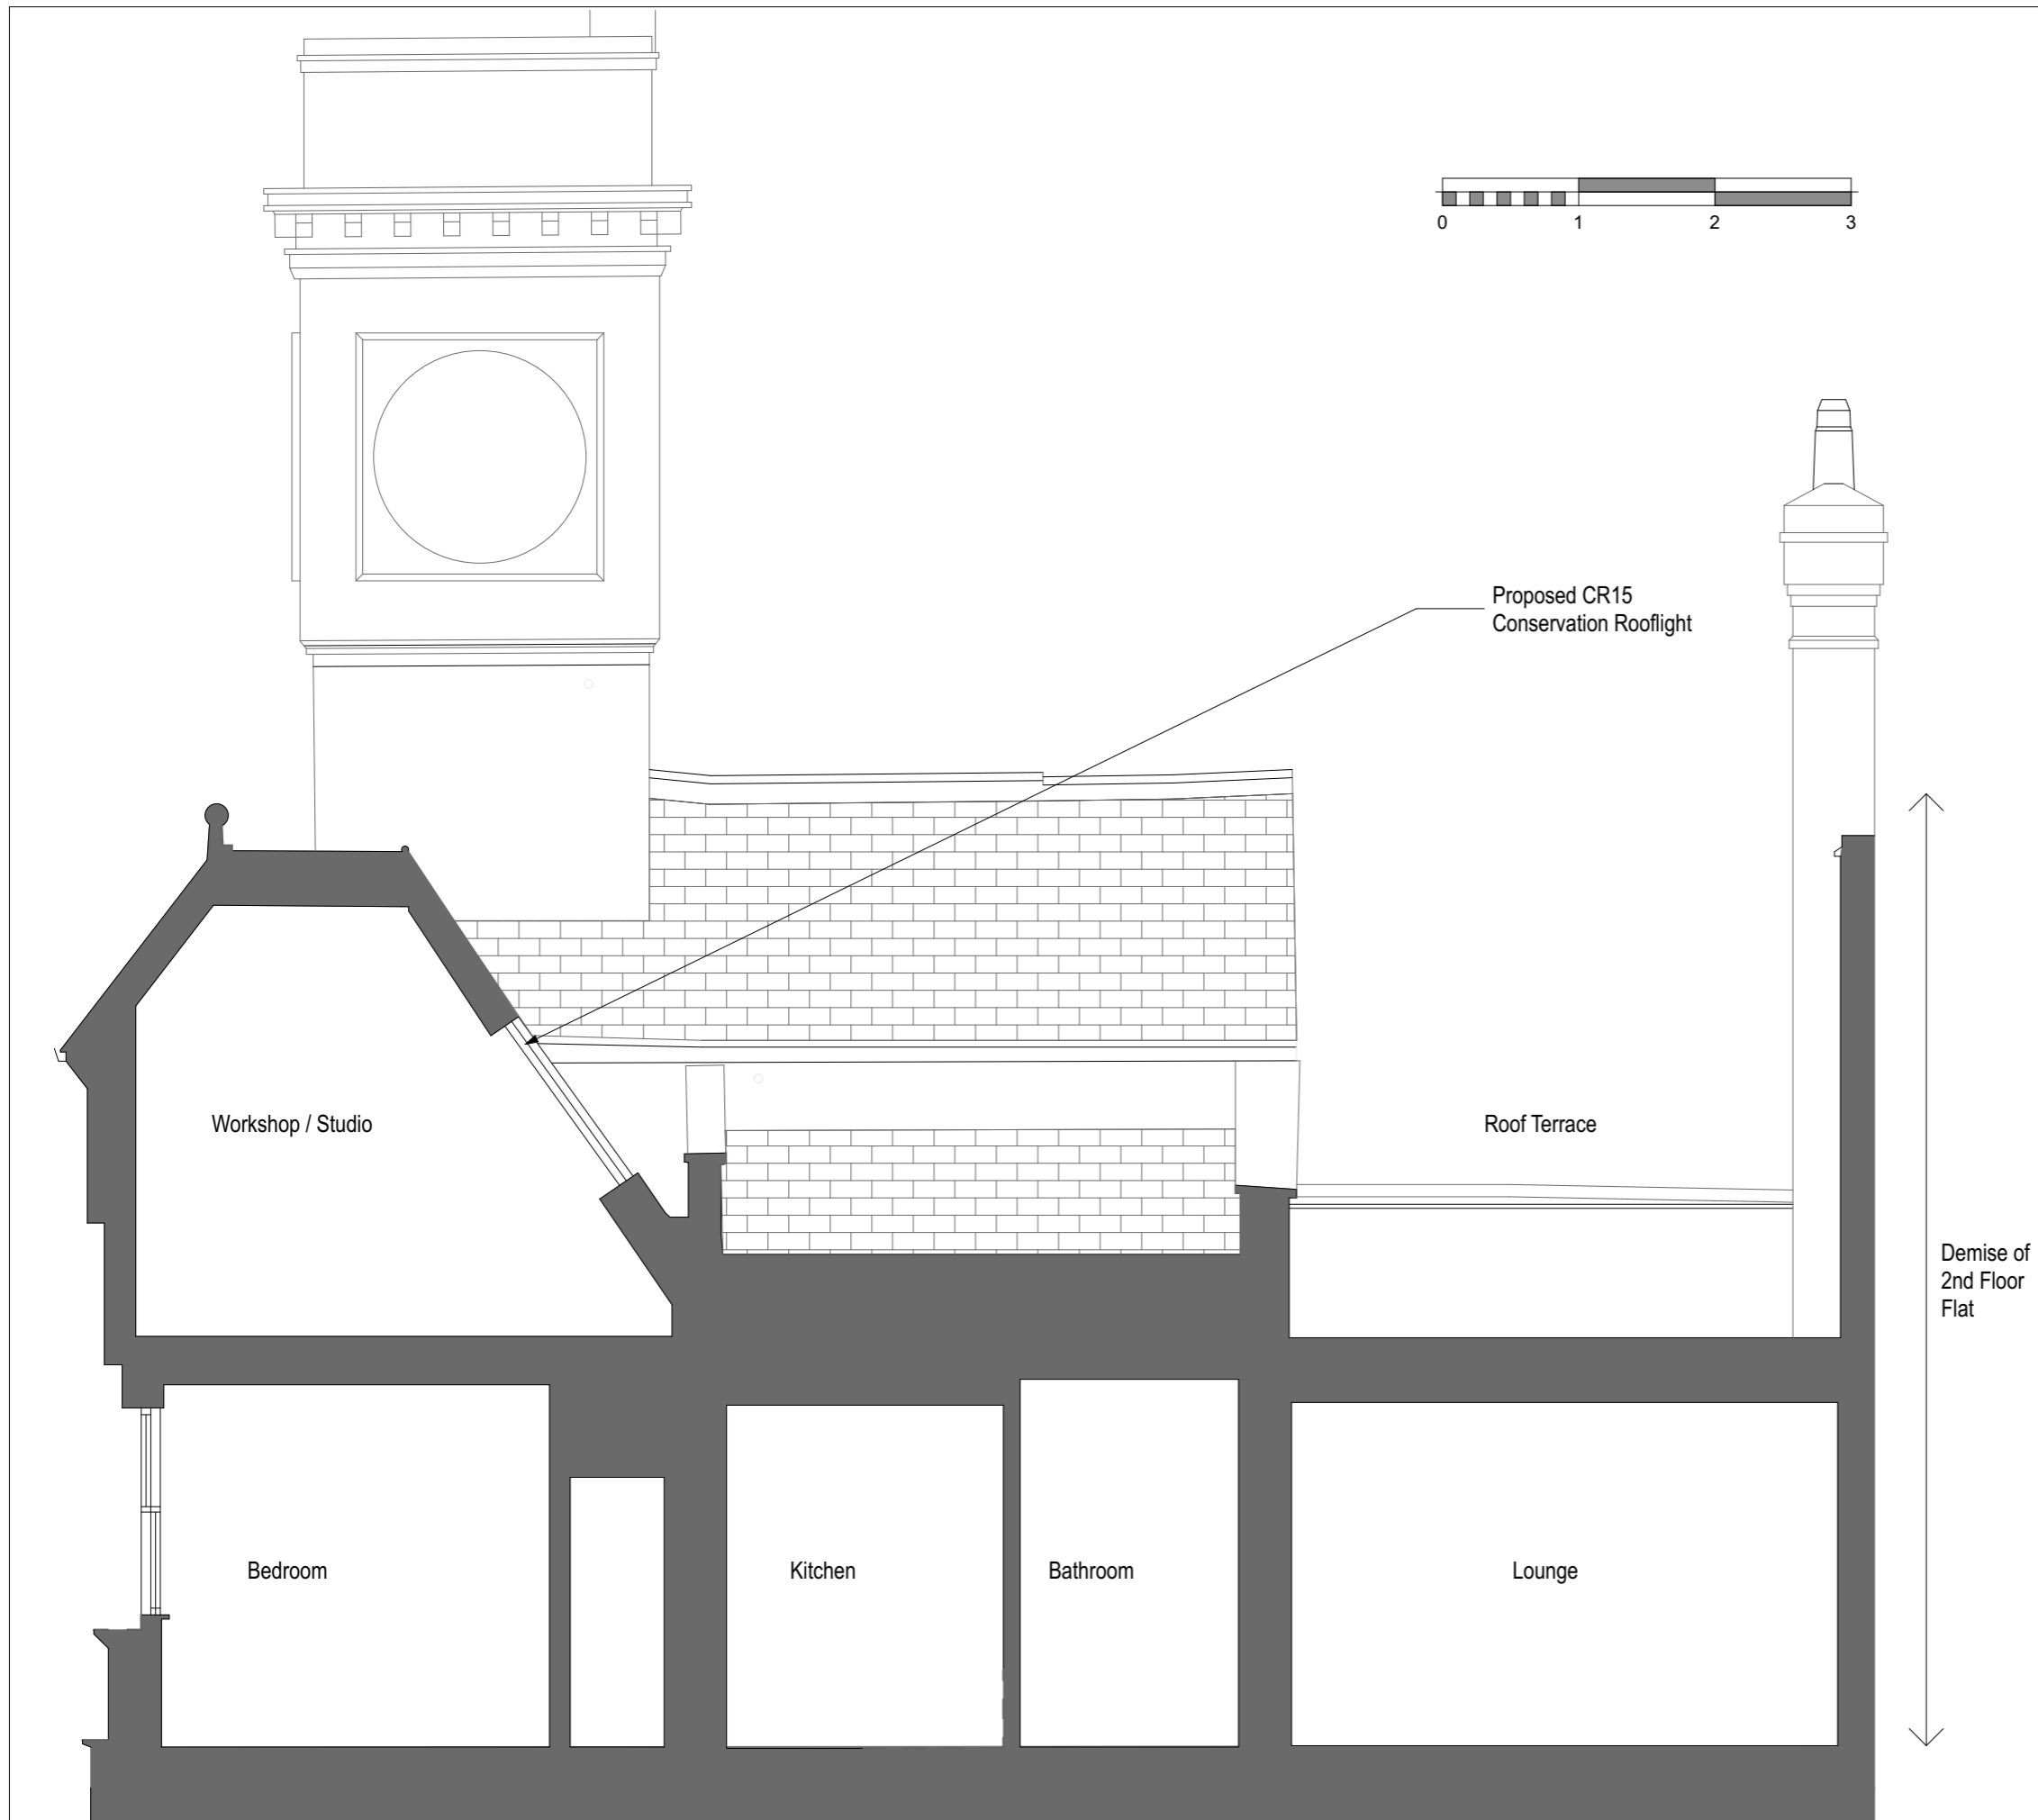


Note:
 All dimensions are in millimeters unless otherwise noted.
 All dimensions to be checked on site before proceeding with work.
 All omissions and discrepancies to be reported in writing to Ungar Architects.
 Areas indicated on this drawing are approximate and indicative only.
 All rights reserved. Copyright Ungar Architects Ltd.

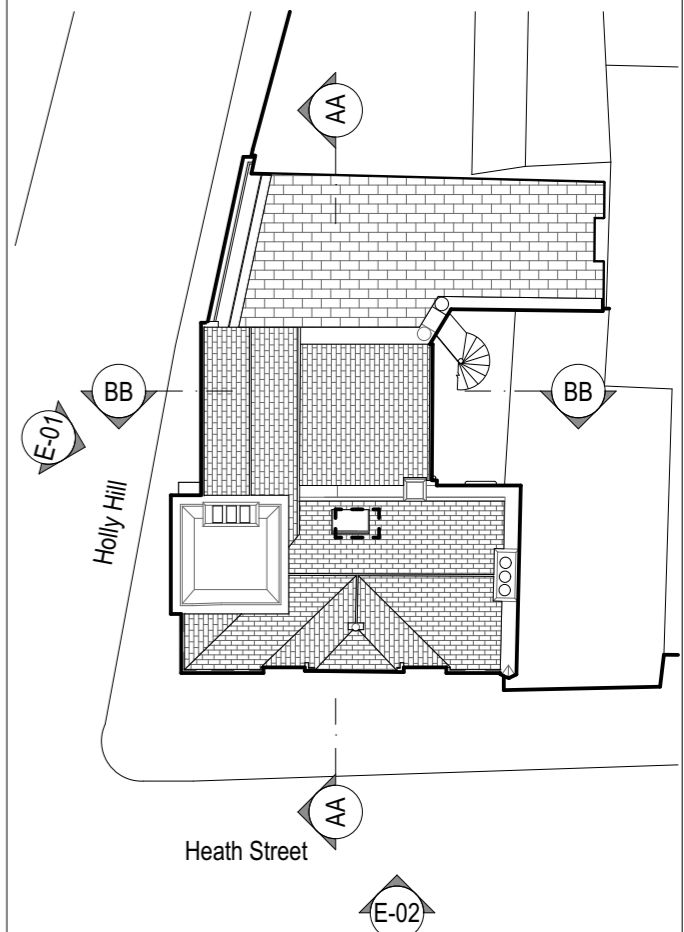

ungar
 ARCHITECTS

10-12 Perrin's Court, London, NW3 1QS
 office@ungararchitects.com
 T: +44 (0)20 7431 7547
 www.ungararchitects.com

Client: Alistair Bennett	
Project: Clocktower, 49 Heath Street	Project Number: 120
Status: Planning Application	Date: October 2018
Drawing Number: 120_210 Proposed Section AA_P1	Scale: 1:50 @ A3

 


Proposed Rooflight.
Dark grey PPC opening
Conservation Rooflight.

Proposed Rooflight.
Dark grey PPC opening
bespoke Conservation Rooflight.



Note:
All dimensions are in millimeters unless otherwise noted.
All dimensions to be checked on site before proceeding with work.
All omissions and discrepancies to be reported in writing to Ungar Architects.
Areas indicated on this drawing are approximate and indicative only.
All rights reserved. Copyright Ungar Architects Ltd.

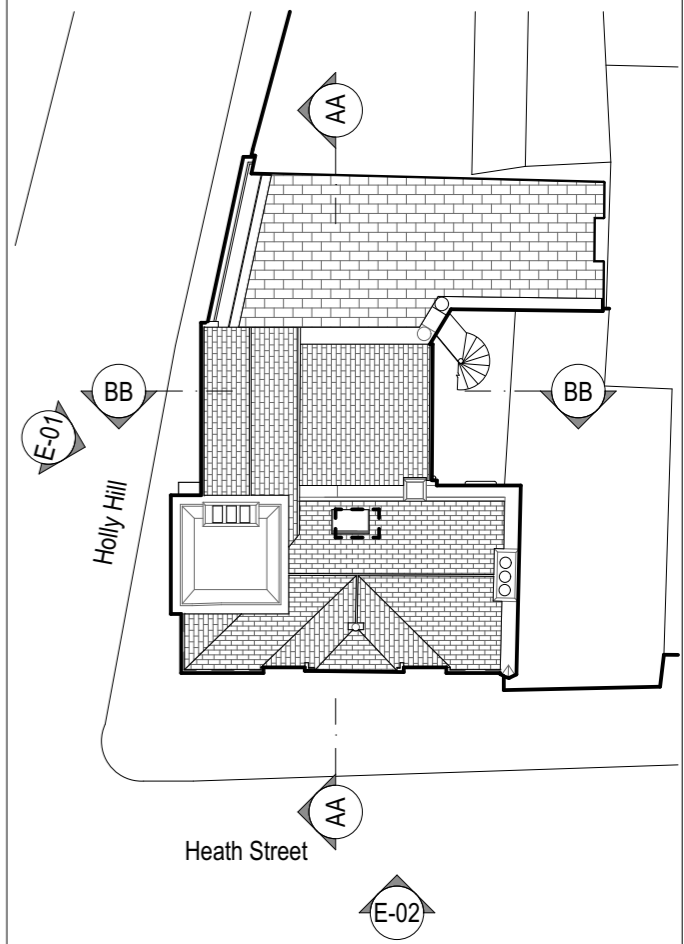

Demise of
2nd Floor
Flat

ungar
ARCHITECTS

10-12 Perrin's Court, London, NW3 1QS
office@ungararchitects.com
T: +44 (0)20 7431 7547
www.ungararchitects.com

Client: Alistair Bennett	
Project: Clocktower, 49 Heath Street	Project Number: 120
Status: Planning Application	Date: October 2018
Drawing Number: 120_211 Proposed Section BB_P1	Scale: 1:50 @ A3