



REAR ELEVATION / CONSERVATORY - proposed

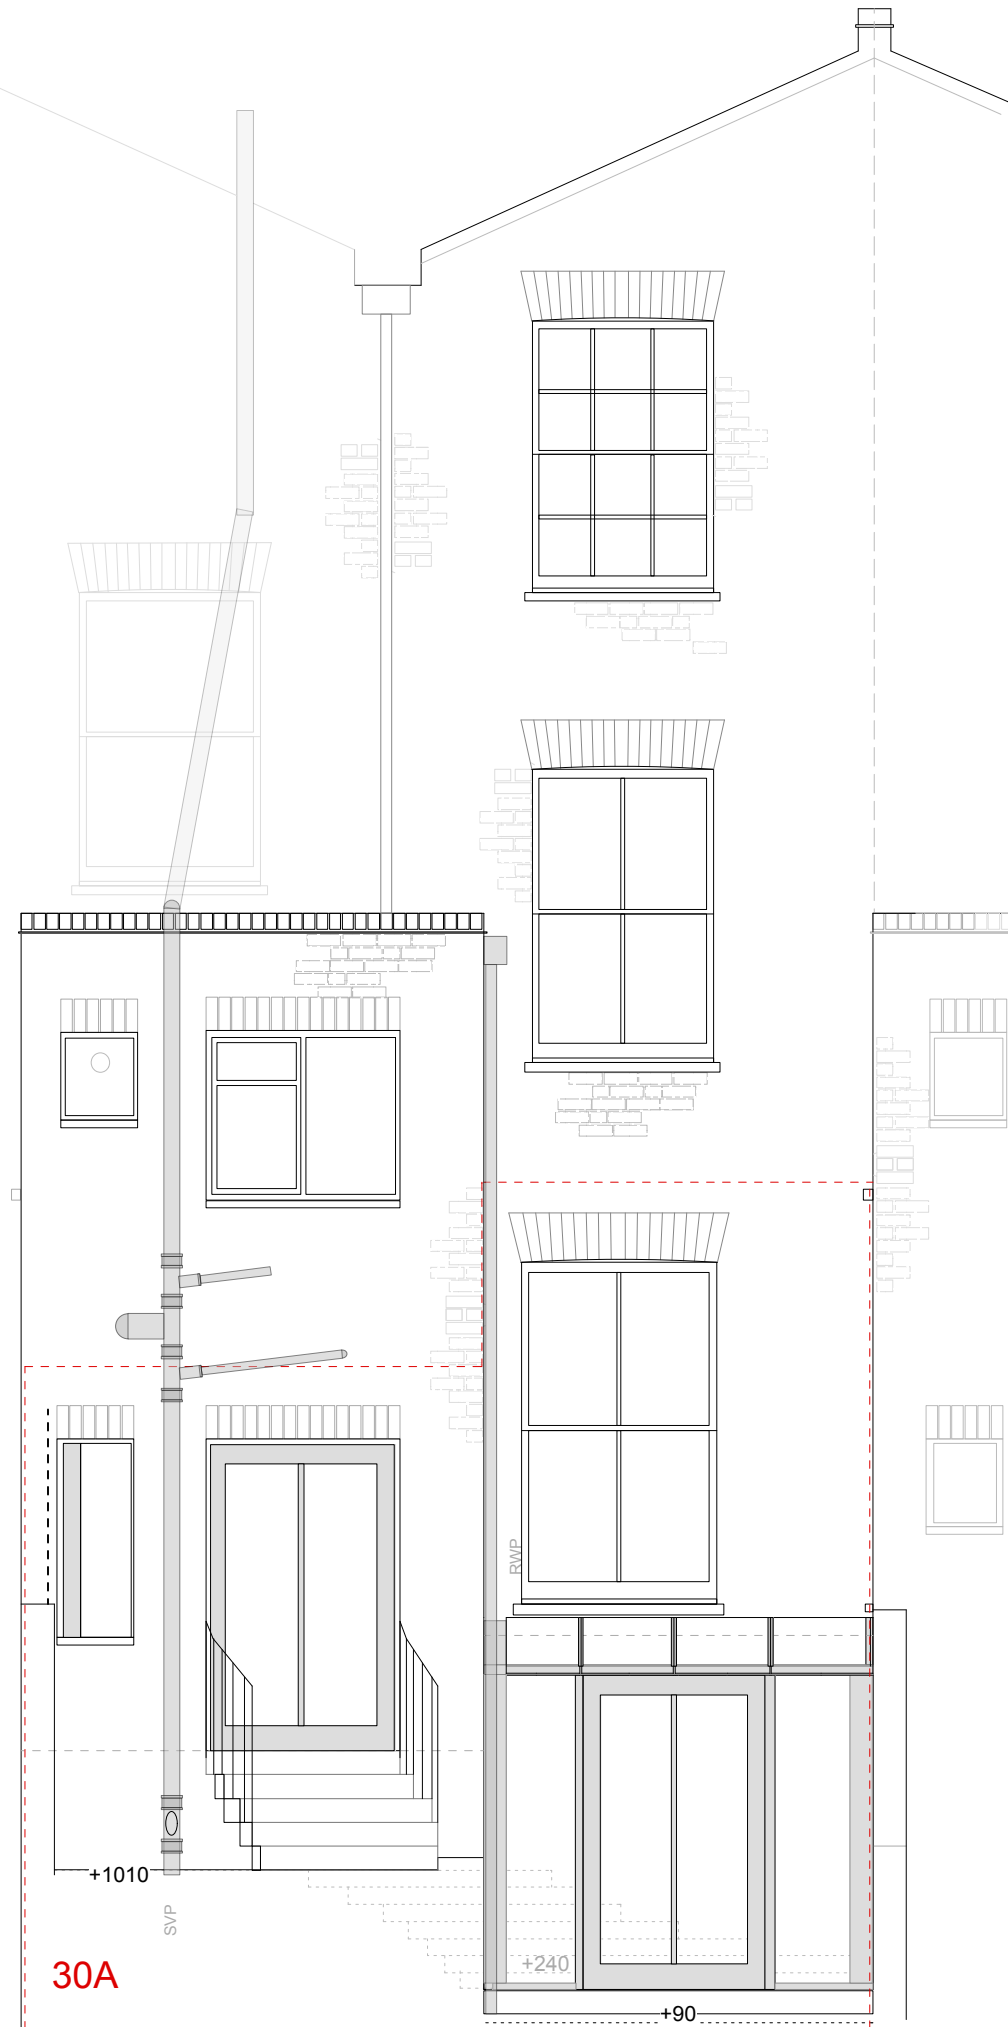

scale 1:50 1.0m 2.0m 5.0m

 

**arts lettres techniques** ARCHITECT

33A ARLINGTON ROAD LONDON NW1 7ES T: (020) 7383 4778

PROJECT 30A GAISFORD STREET NW5

SUBJECT REAR ELEVATION proposed

Arts Lettres Techniques Limited 2019

architect@artslettres.com

NUMBER GS 36

REVISION

copyright is retained ©

ALL DIMENSIONS MUST BE VERIFIED ON SITE

SCALE 1:50 @ A3

DATE 05/05/19

revisions